
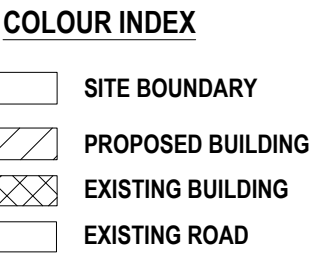
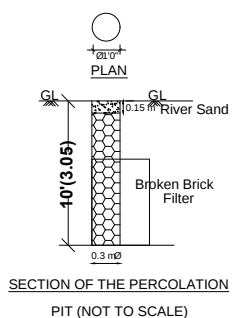
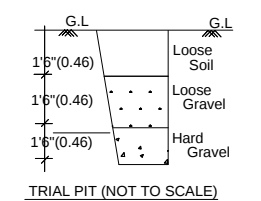
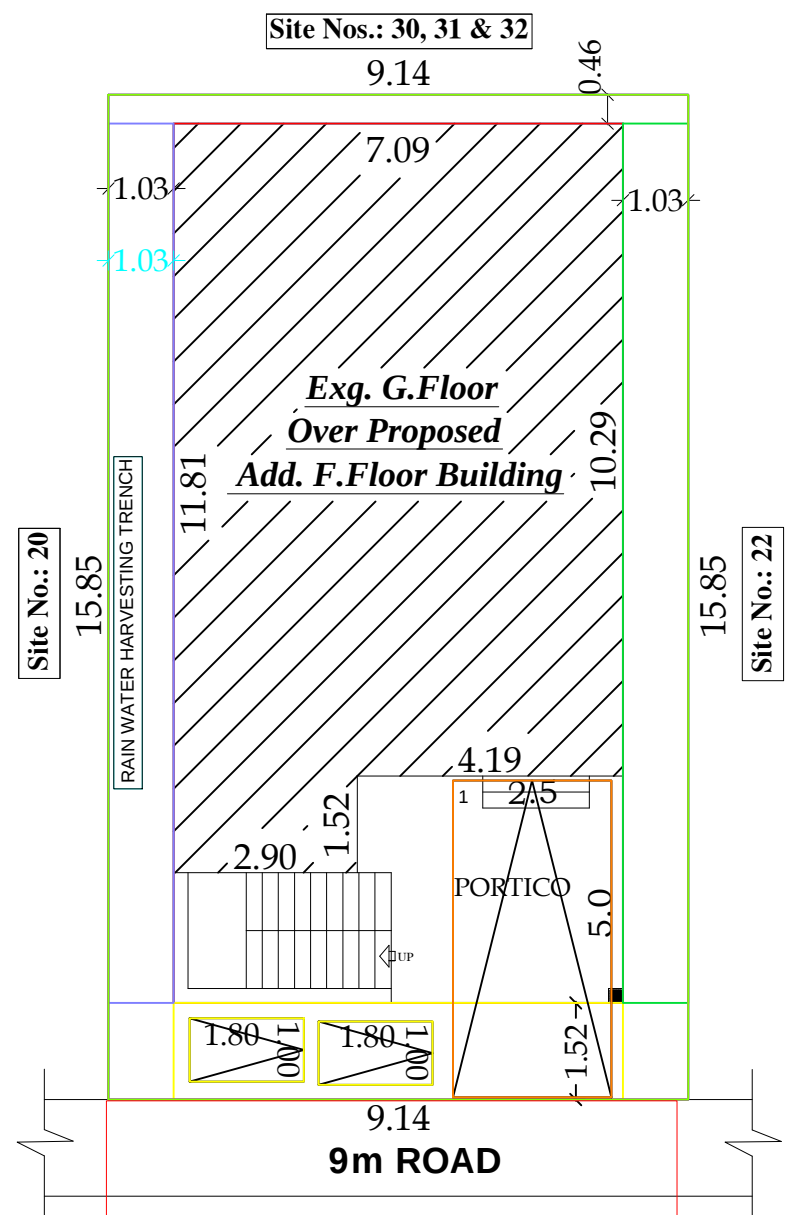
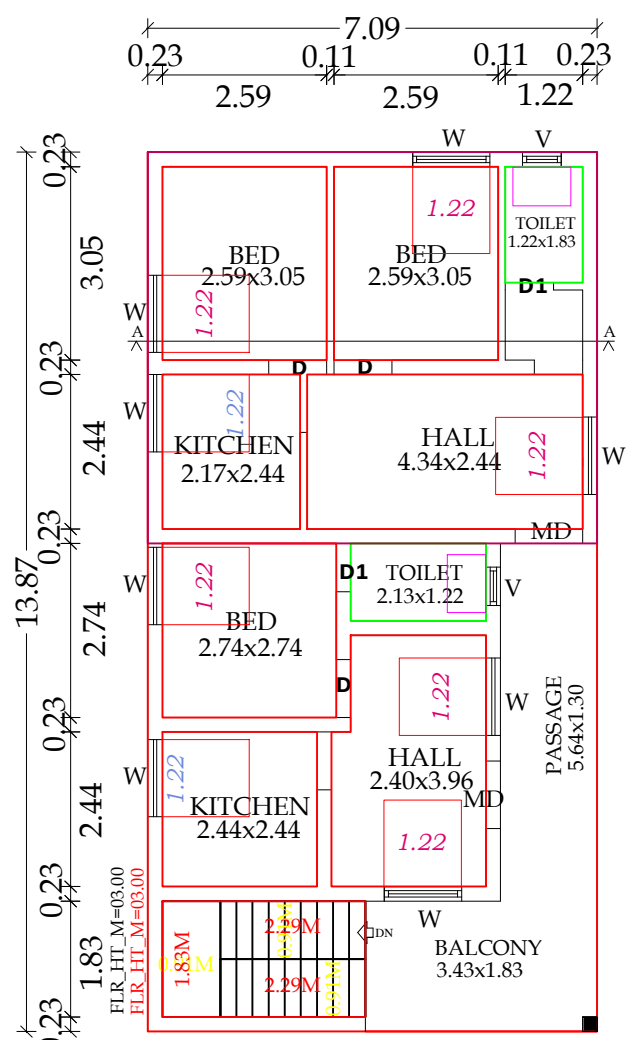
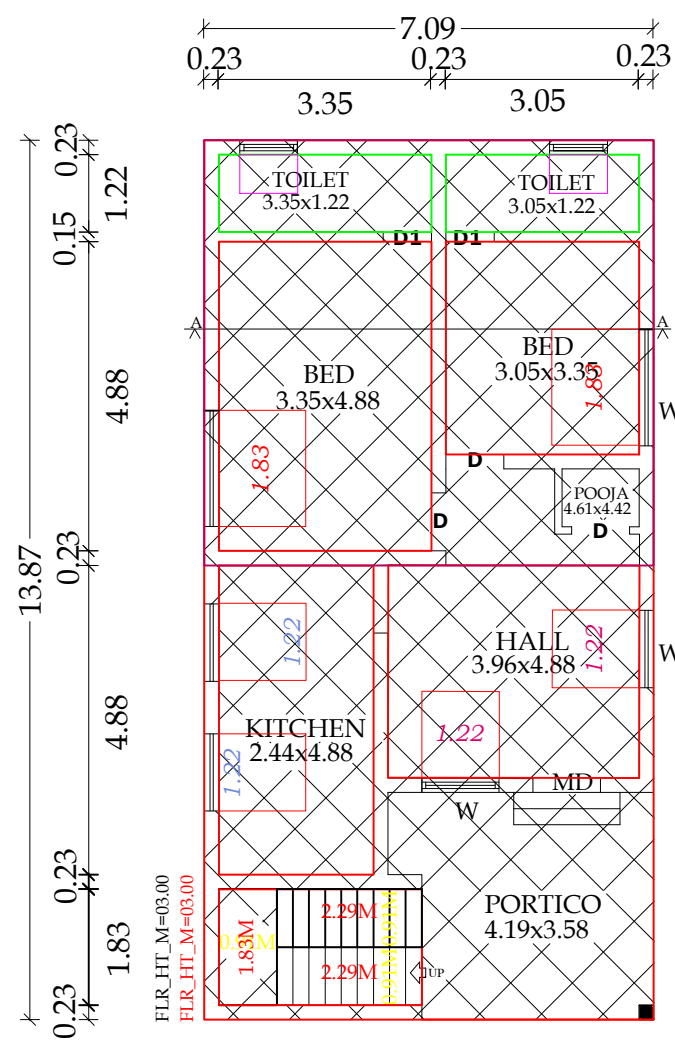
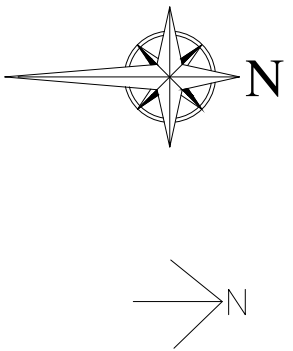
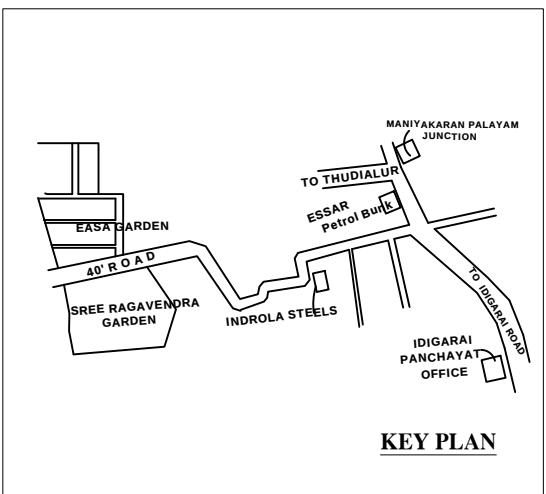


PLAN SHOWING THE PROPOSED ADDITIONAL FIRST FLOOR CONSTRUCTION OF RCC ROOF RESIDENTIAL BUILDING IN
S.F. No.: 381/9A, SITE No.: 21, "ESSA GARDEN", LP/CLPA (REGULARIZED) No.: 242/2019 AT IDIGARAI VILLAGE AND TOWN PANCHAYAT,
ANNUR TALUK, COIMBATORE DISTRICT.


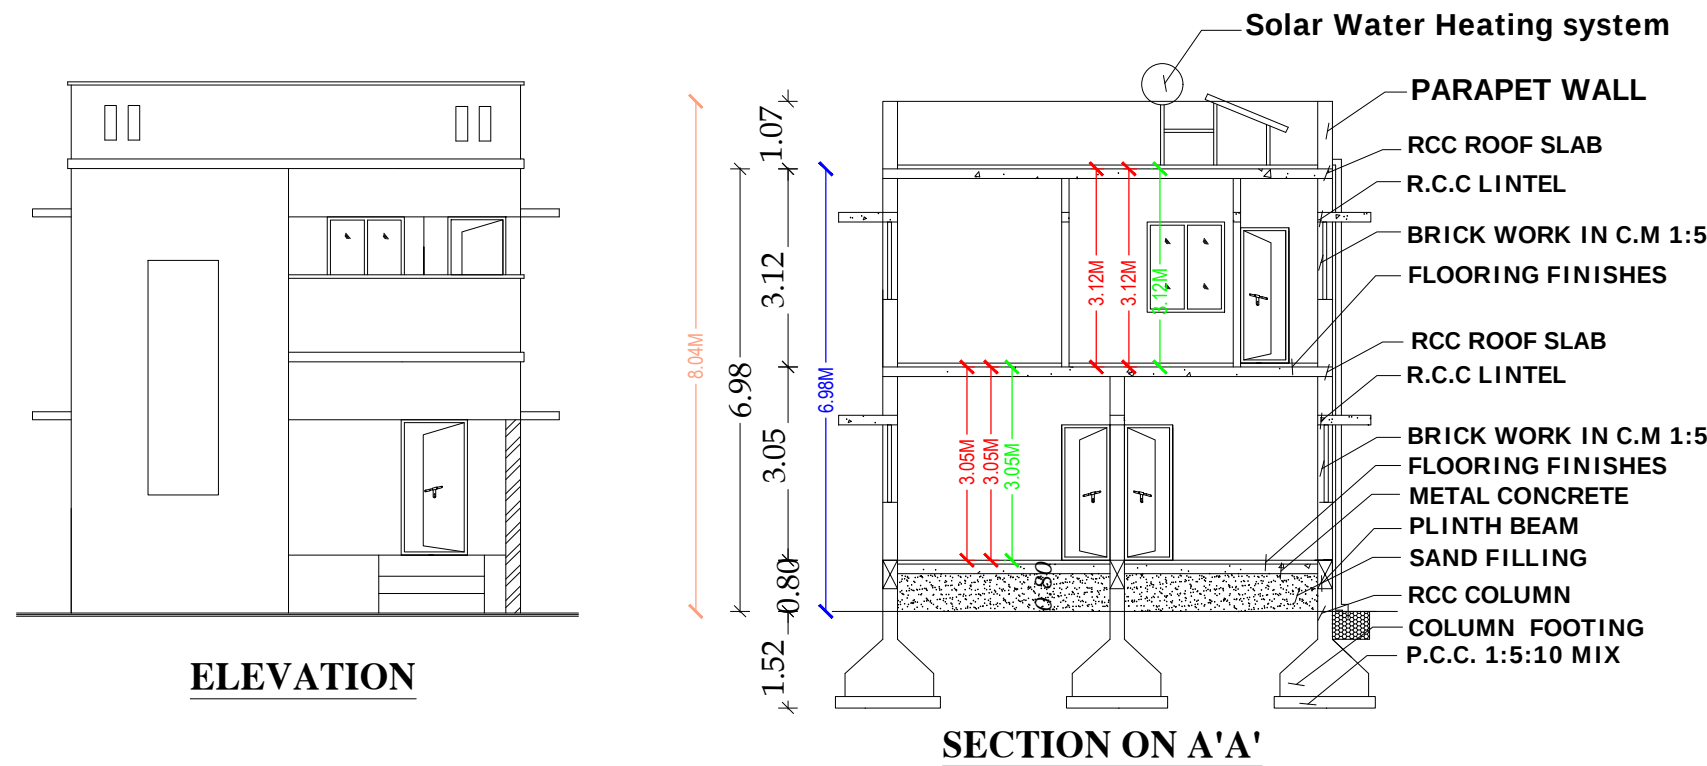


Plan Prepared by:
Er.S.RAJADURAI, D.C.R.E., B.Tech.,
(Registered Engineer)
Cell : 98943 39206

AREA DETAILS	IN SFT	IN SQ. M.
AREA OF THE SITE	1560.00	144.92
AREA OF THE EXI. GROUND FLOOR	1058.00	98.29
AREA OF THE PRO. ADD. FIRST FLOOR	1058.00	98.29
AREA OF THE OPEN SPACE	502.00	46.63

HORIZONTAL DISTANCE FROM HT.LINE IF ANY - NIL.		
PERCOLATION PIT @ 10' c/c	Plan, Section & Elevation	Site Plan
ALL METRIC DIMENSION ARE IN "m"	SCALE 1" : 8' 0"	1" : 8' 0"

JOINERY DETAILS			
Sym.	DESCRIPTION	IN FEET	IN METER
MD	DOOR	3' 6" X 7' 0"	1.07 X 2.13
D/O	DOOR/ OPEN	3' 3" X 7' 0"	1.00 X 2.13
D1	DOOR	2' 6" X 7' 0"	0.76 X 2.13
W	WINDOW	4' 0" X 4' 6"	1.22 X 1.37
KW	KITCHEN WINDOW	4' 0" X 3' 6"	1.22 X 1.07
V	VENTILATOR	3' 0" X 2' 0"	0.91 X 0.61

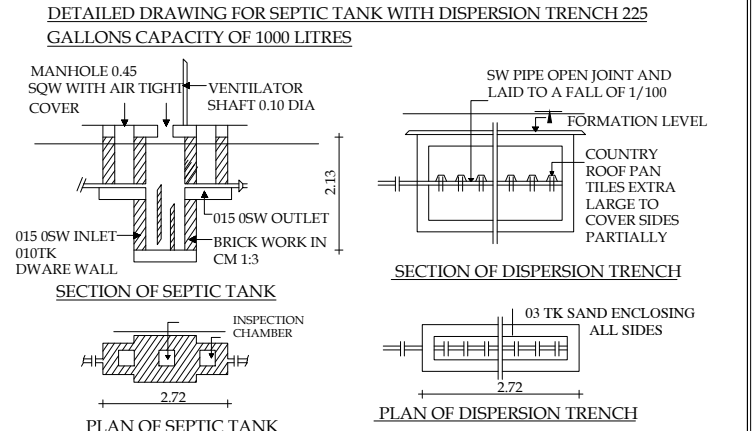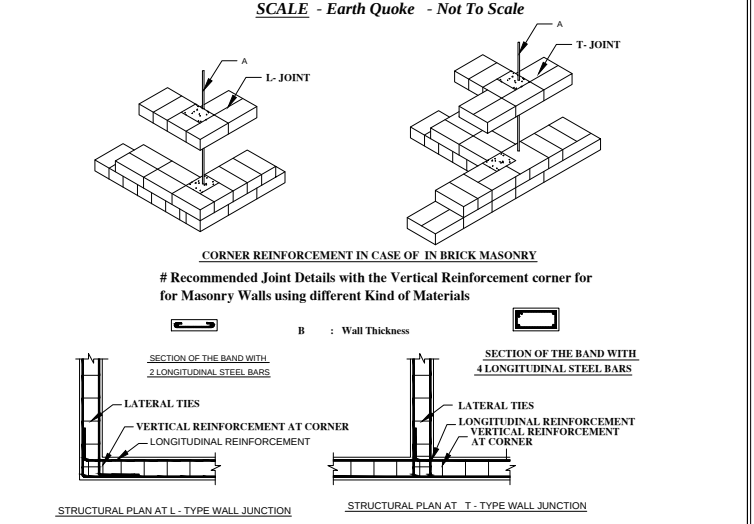

V. SWAMINATHAN
Applicant

Er. S. RAJADURAI, D.C.R.E.,
(Registered Engineer)
CREATIVE ARCHITECT
4/10, Abi Complex, Near Bus Stop
Narasimmanaickenpalayam, Coimbatore-641 031
Cell : 98943 39206 Off : 80129 36402
Coimbatore LPA / RE / Gr-III / 002 / 2022
Registered Engineer

