


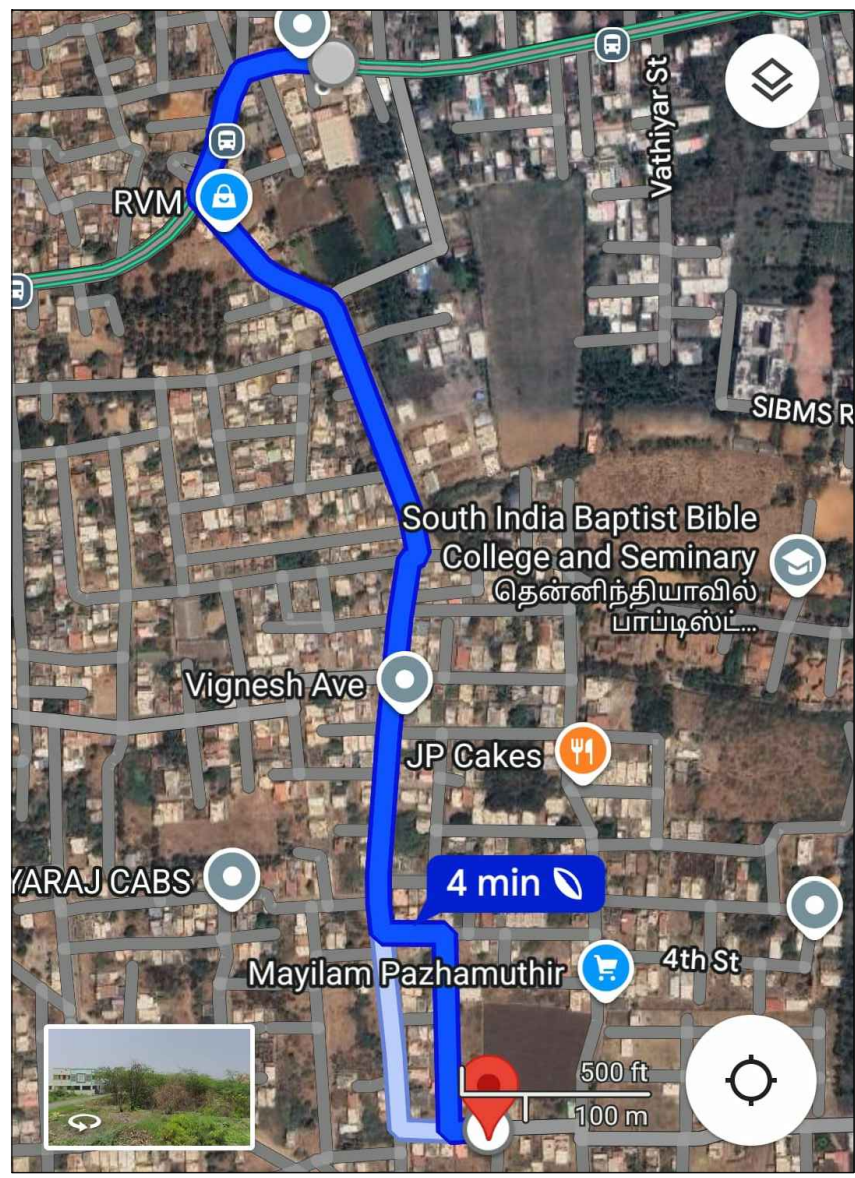
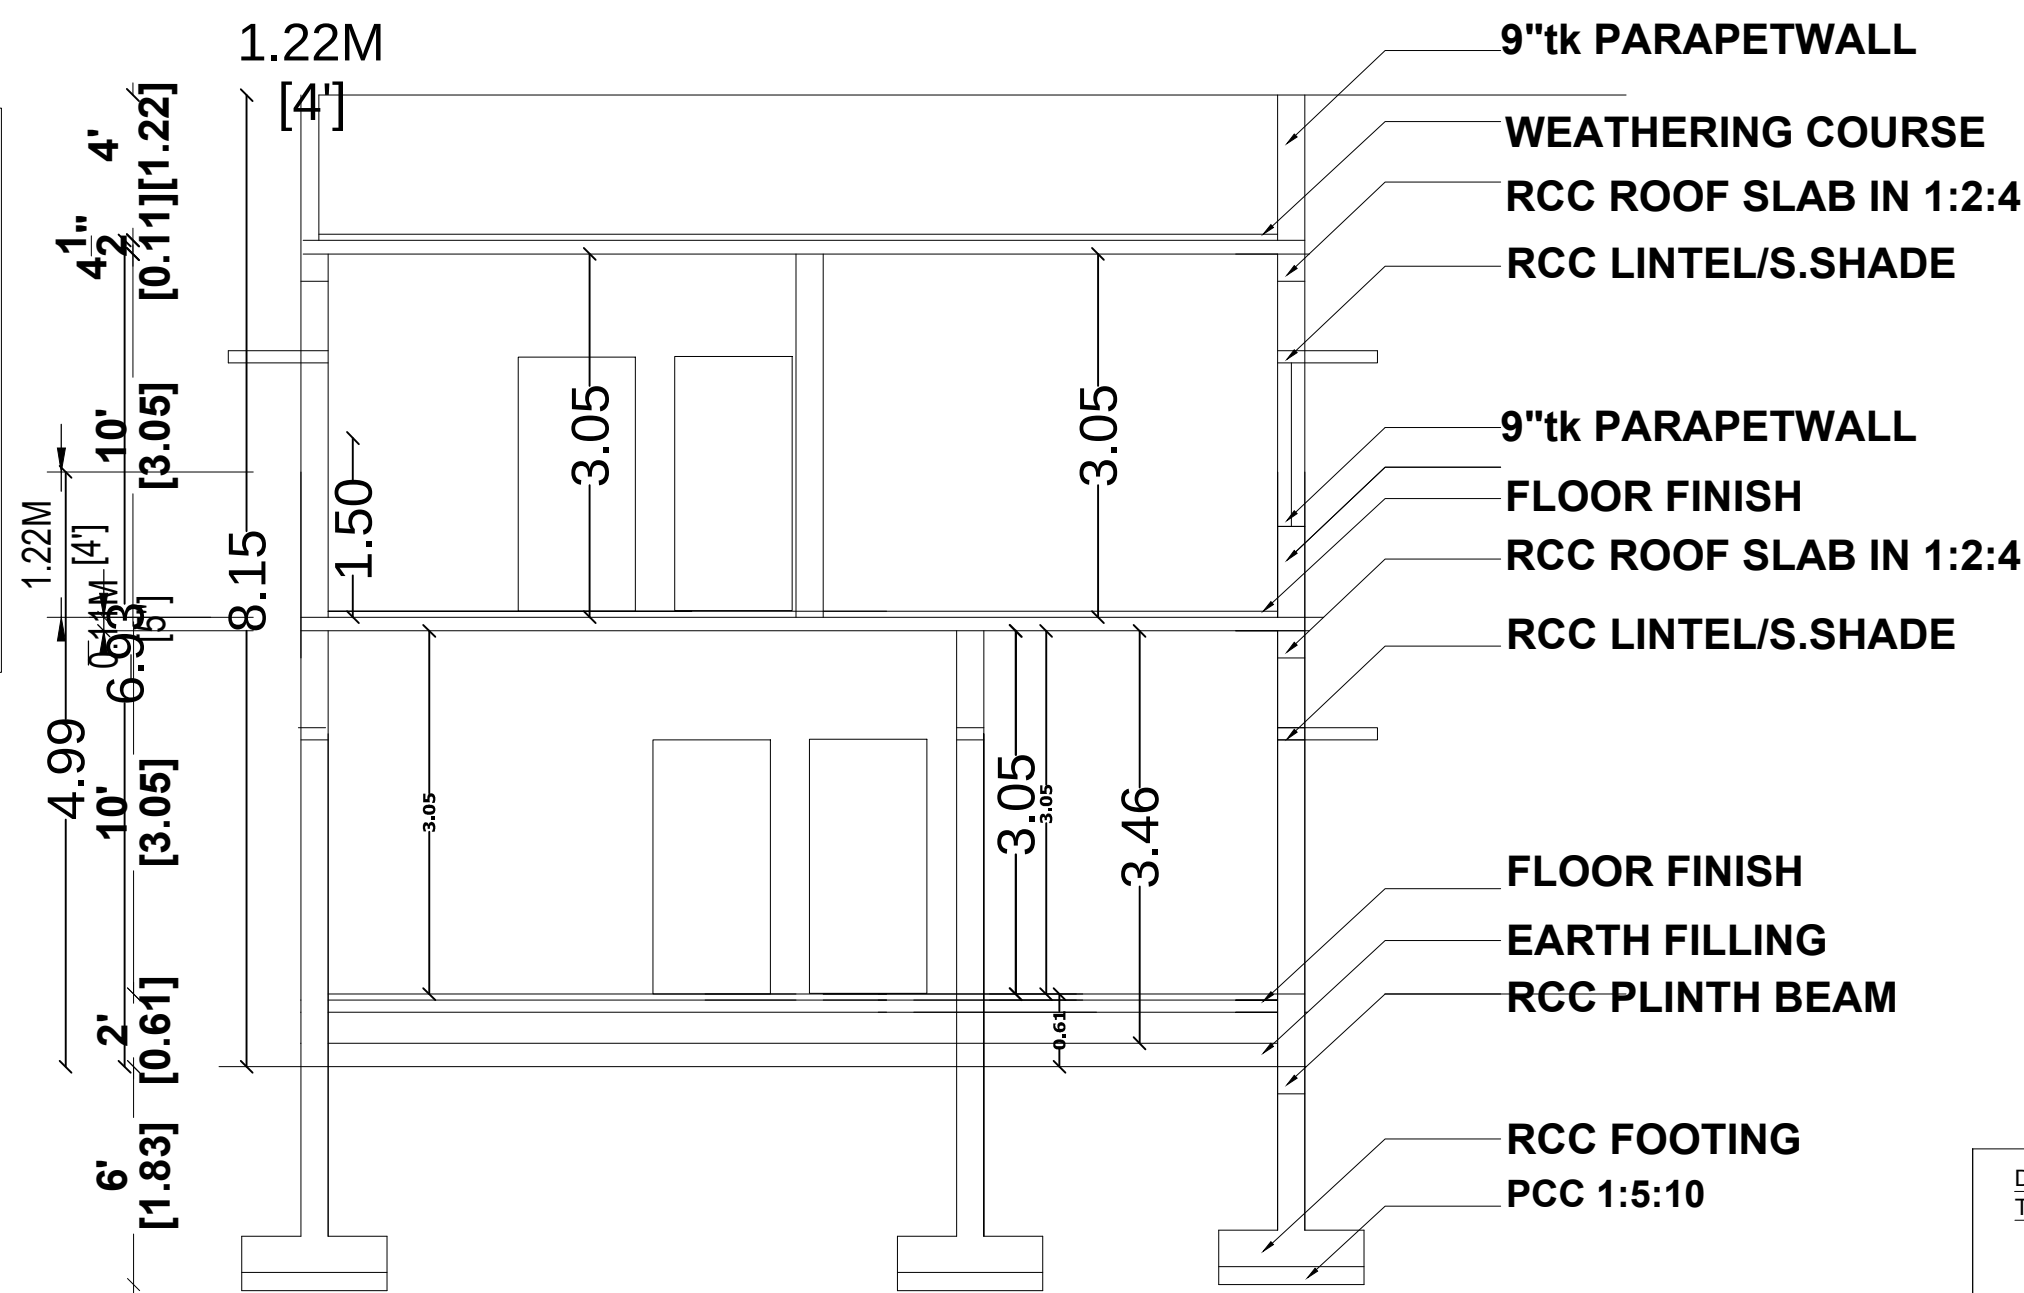
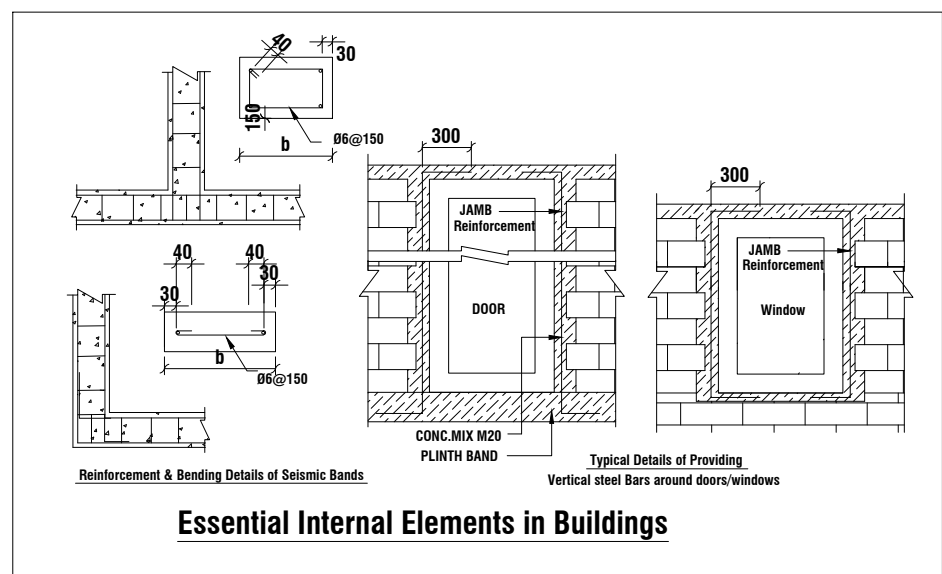
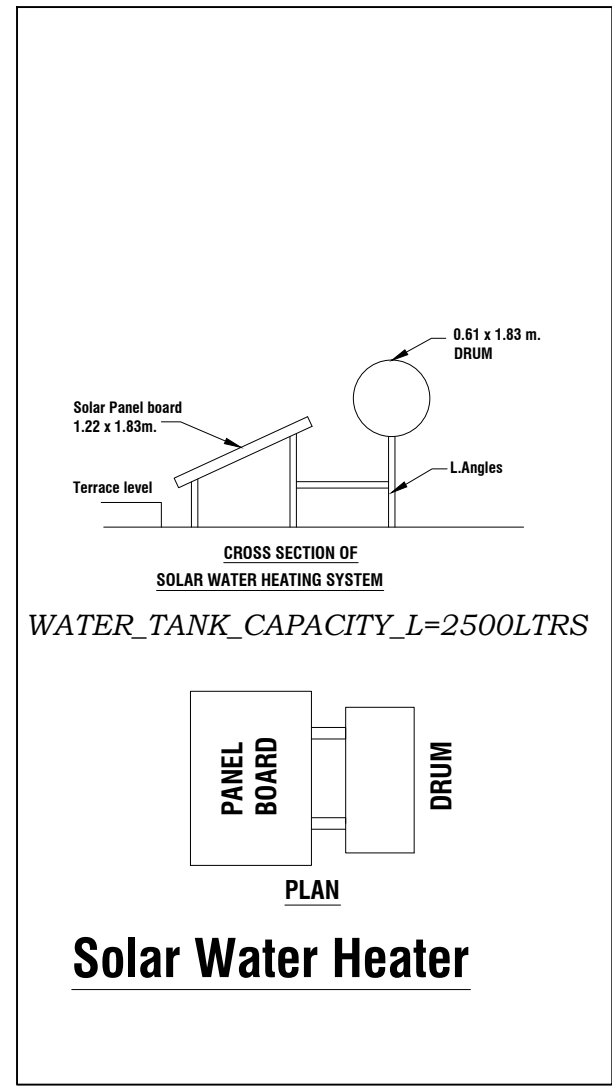
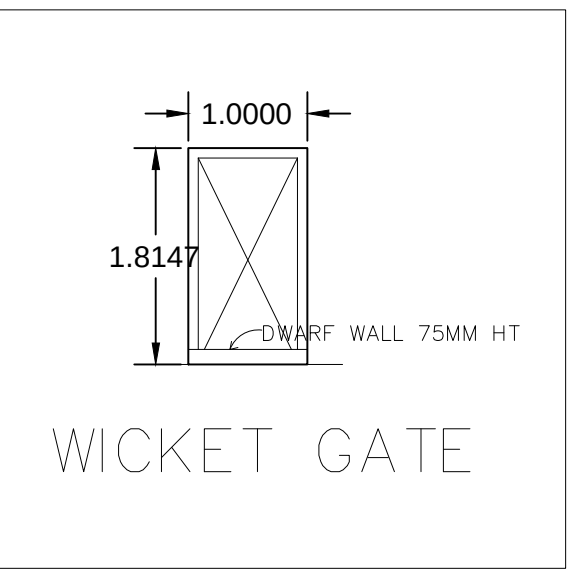
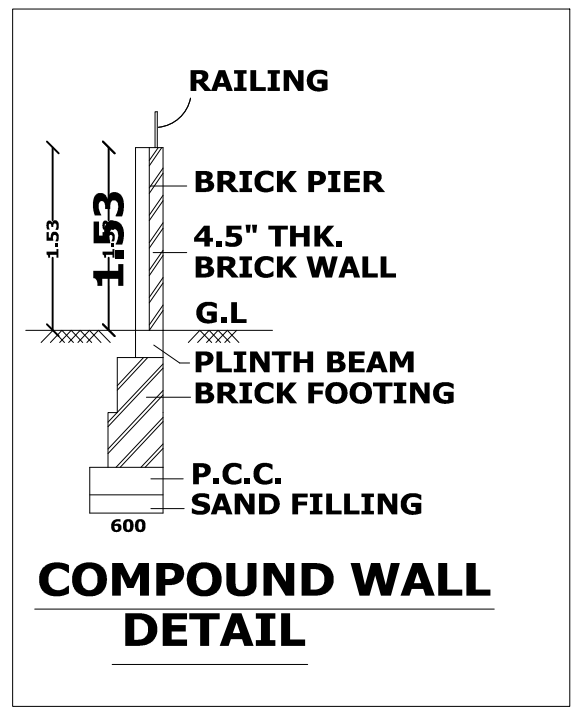


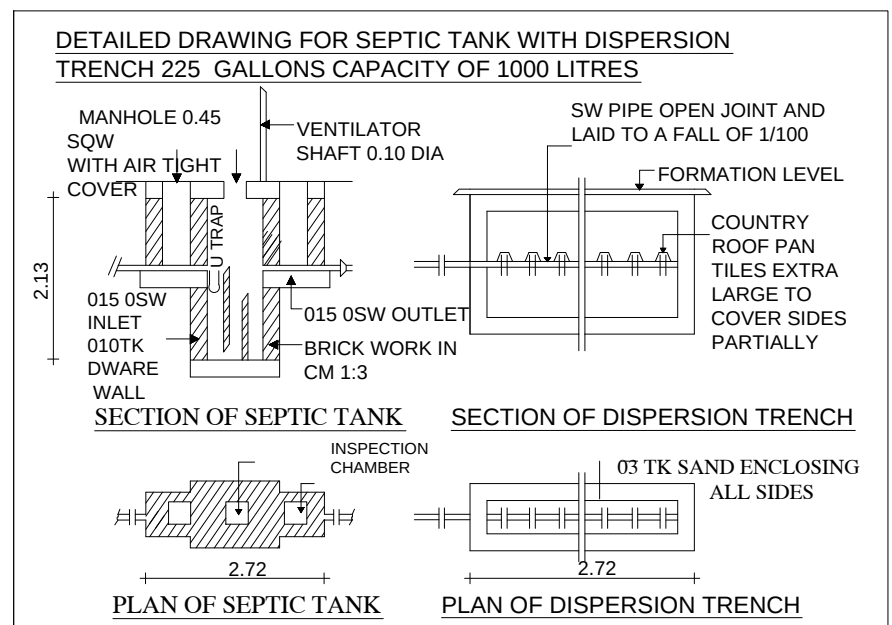

KEY PLAN
Not To Scale

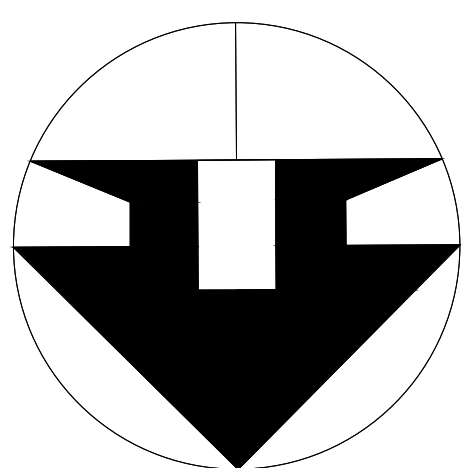

C BLOCK
SITE NO : 11

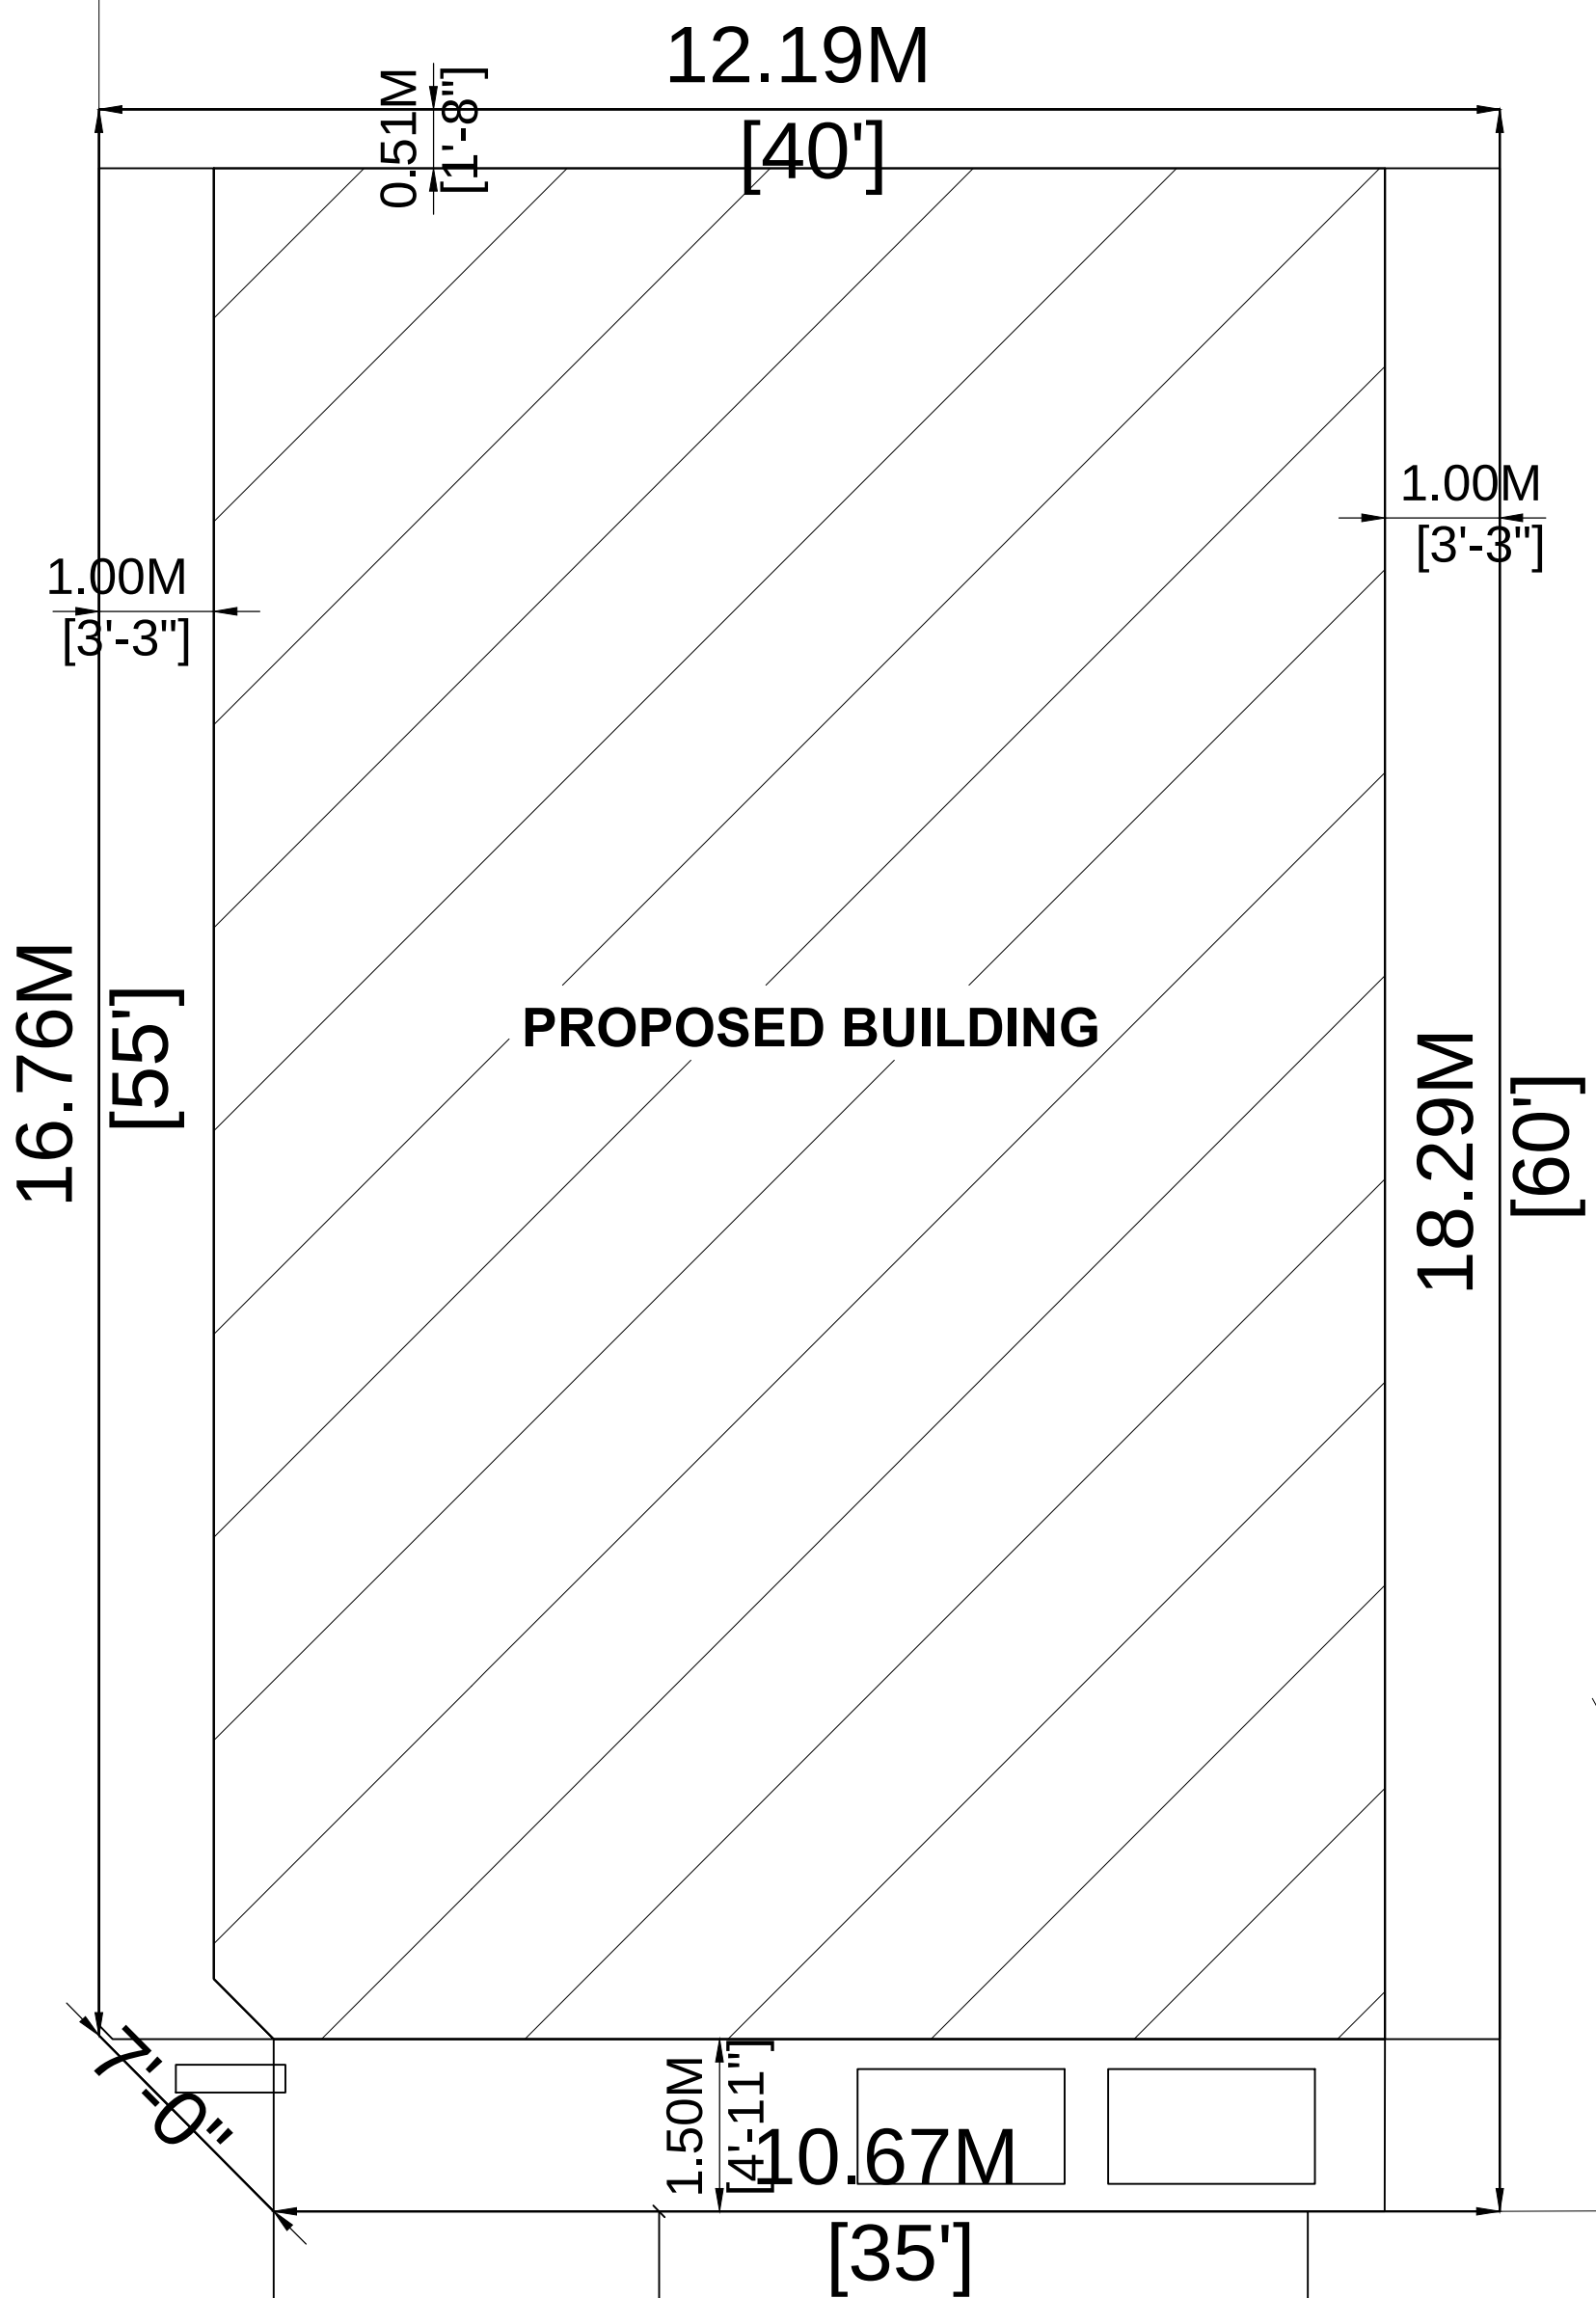

N

PLAN SHOWING THE PROPOSED CONSTRUCTION OF THE
RESIDENTIAL GROUND & FIRST FLOOR RESIDENTIAL BUILDING
IN S.F.NO.318/2A1A1 IN SITE NO: 12 OF C BLOCK,
"DHANAM NAGAR, AT NO.4 -VEERAPANDI VILLAGE & PANCHAYAT,
COIMBATORE NORTH TK, COIMBATORE DISTRICT.
SITE REGULARIZATION NO: 665/2023 DT :14.12.2023

AREA DETAILS	IN SQ. FT.	IN SQ. M.
AREA OF THE SITE ASPER DOCUMENT	2388.00	221.85
AREA OF THE PROPOSED GROUND FLOOR	1783.00	165.74
AREA OF THE PROPOSED FIRST FLOOR	1783.00	165.74
AREA OF THE OPEN SPACE	605.00	56.11

JOINERY DETAILS			
Sym.	DESCRIPTION	IN FEET	IN METER
ED	DOOR	3'6" X 7' 0"	1.06 X 2.13
D	DOOR	3' 0" X 7' 0"	0.91 X 2.13
D1	DOOR	2' 6" X 7' 0"	0.76 X 2.13
W	WINDOW	6' 0" X 4' 6"	1.83 X 1.37
W1	WINDOW	4' 0" X 4' 6"	1.22 X 1.37
Fw	FRENCH WINDOW	4'0" X 6' 0"	1.22 X 1.81
V	VENTILATOR	3' 0" X 2' 0"	0.91 X 0.61

HORIZONTAL DISTANCE FROM HT.LINE IF ANY - NIL.
SEPTIC TANK 1NO. WITH A CAPACITY OF - 250GALLONS
PERCOLATION PIT @ 10' C/C SCALE : 1" = 8'0" [1:96]

Total Building Area : (3566.00 sft = 331.48 sqmt) / 2 Kitchen

Fsi = 1.49 < 2.00

PC = 74.70 %

APPLICANT

LBS/ REGISTERED ENGINEER