



Site and Detailed Plan Showing the Proposed Construction of RCC Roof Ground and First Floor Residential Building in Site No - 121/West Part , S. F. No - 343/1A1A , L.P./R(C.P.N.) NO - 12/85 , Indira Nagar , Irugur Town Panchayat, Sulur Taluk , Coimbatore Corporation.

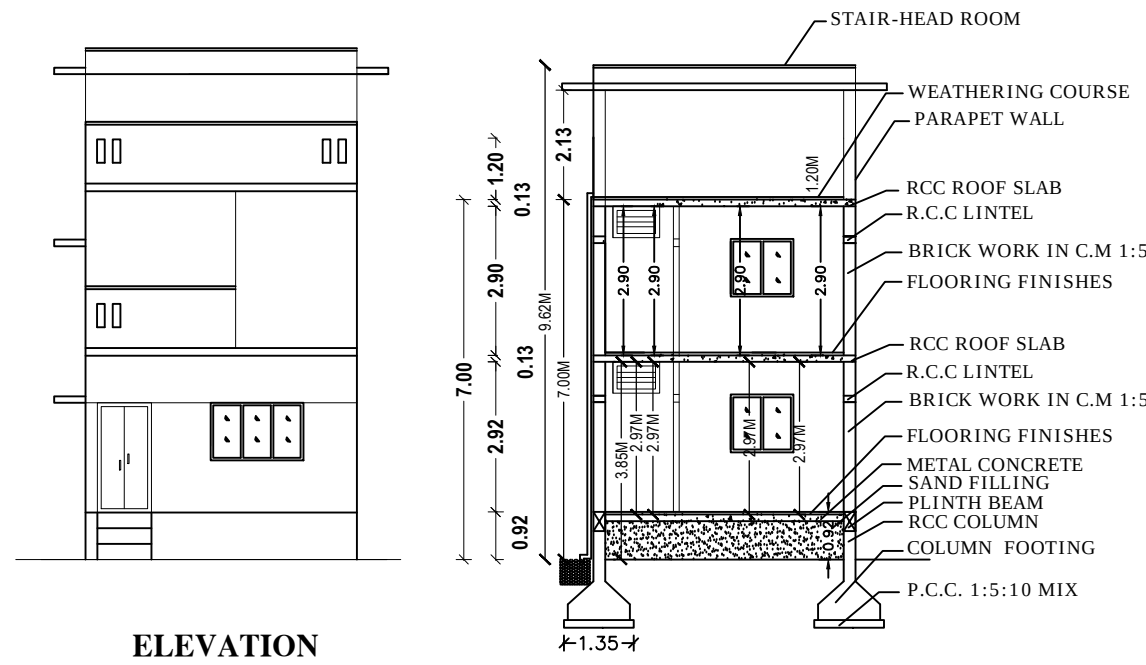

ELEVATION




SECTION ON A'A'

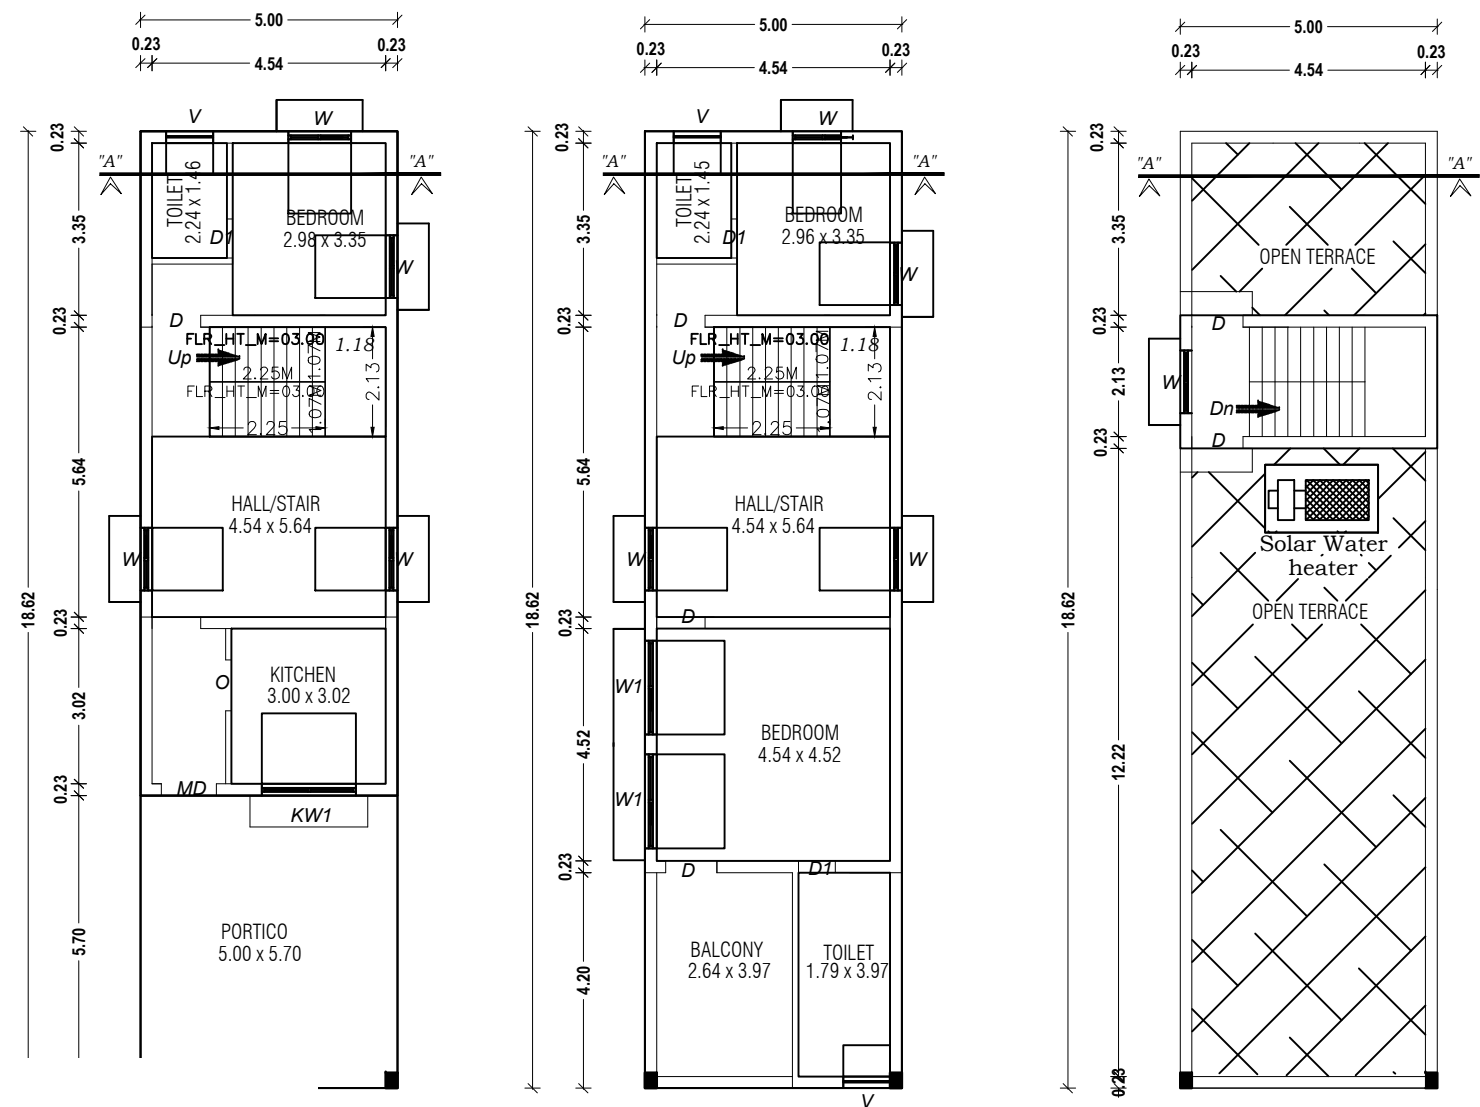

POR PLAN

PRO.FIRST FLOOR PLAN





PRO.TERRACE FLOOR PLAN

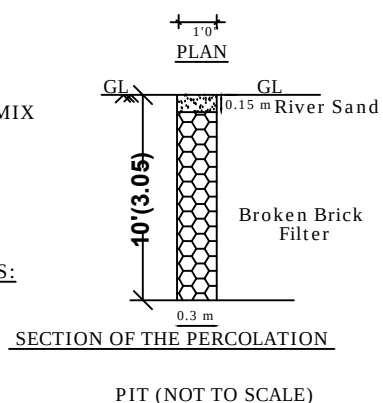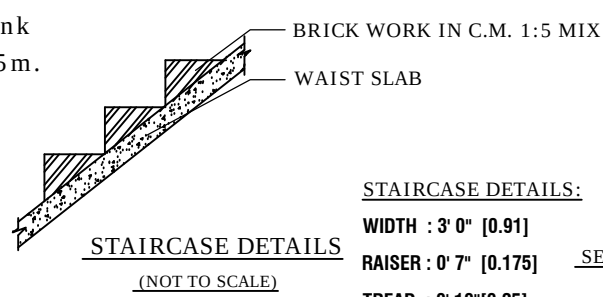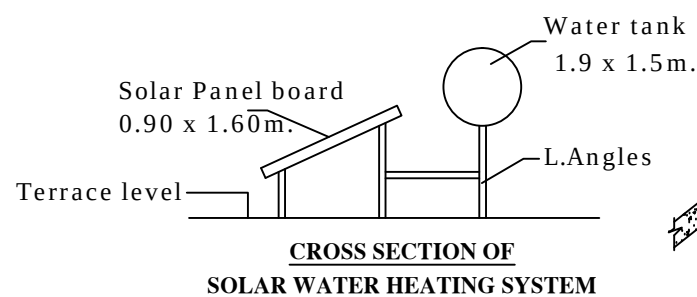

- COLOUR INDEX
- SITE BOUNDARY
 - PROPOSED BUILDING
 - EXISTING ROAD

Plan Prepared by:

Er. K. JAMUNA., BE.,
(Registered Engineer)
Cell : 99941 52599

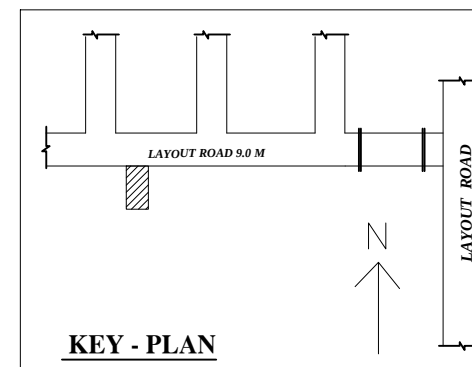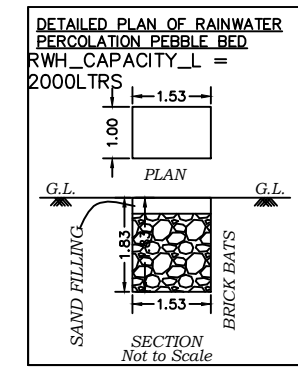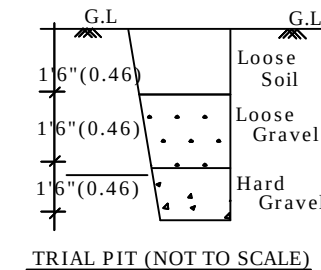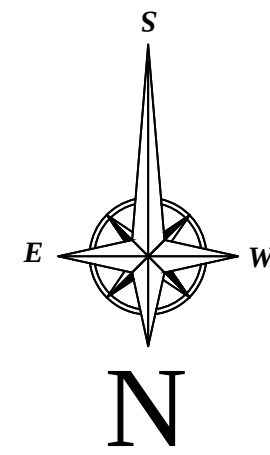


AREA DETAILS	IN SFT	IN SQ. M.
AREA OF THE SITE	1330.00	123.56
AREA OF THE PRO.GROUND FLOOR	1001.91	93.08
AREA OF THE PRO.FIRST FLOOR	1001.91	93.08
AREA OF THE PRO.HEAD ROOM	139.29	12.94
AREA OF THE OPEN SPACE	328.09	30.48















HORIZONTAL DISTANCE FROM HT.LINE IF ANY - NIL.		
PERCOLATION PIT @ 10' c/c	Plan, Section & Elevation	Site Plan
ALL METREIC DIMENSION ARE IN "m"		
SCALE 1" : 8' 0"		

JOINERY DETAILS			
Sym.	DESCRIPTION	IN FEET	IN METER
MD	DOOR	3' 6" X 7' 0"	1.07 X 2.13
D/O	DOOR/ OPEN	3' 3" X 7' 0"	1.00 X 2.13
D1	DOOR	2' 6" X 7' 0"	0.76 X 2.13
W	WINDOW	4' 0" X 4' 6"	1.22 X 1.37
W1	WINDOW	6' 0" X 4' 6"	1.83 X 1.37
W2	WINDOW	3' 0" X 4' 6"	0.91 X 1.37
KW1	KITCHEN WINDOW	4' 0" X 3' 6"	1.22 X 1.07
V	VENTILATOR	3' 0" X 2' 0"	0.91 X 0.61

SCALE - Earth Quake - Not To Scale

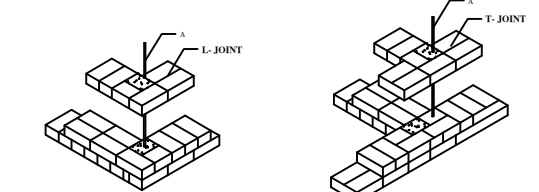

Recommended Joint Details with the Vertical Reinforcement corner for for Masonry Walls using different Kind of Materials

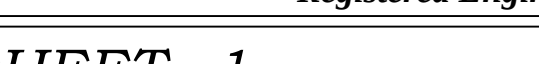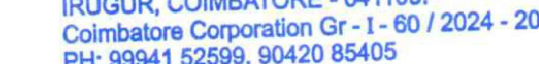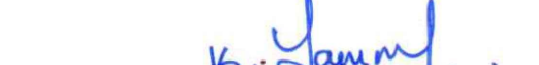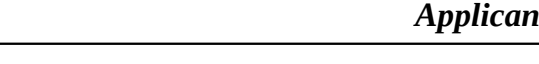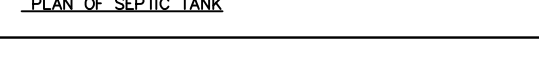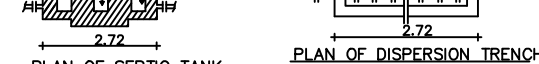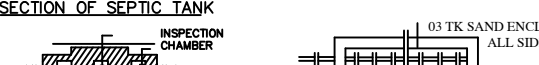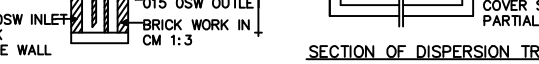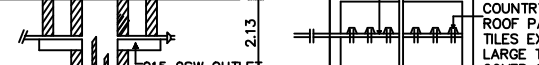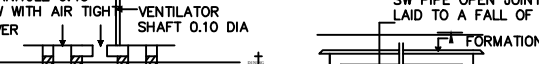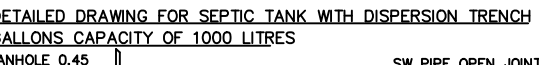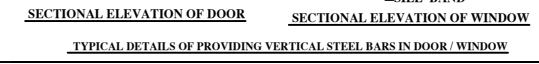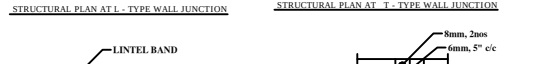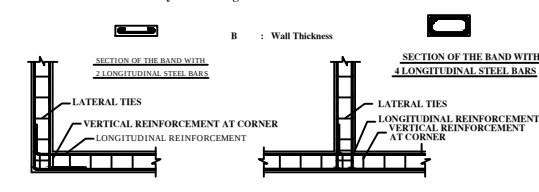

S. SAVITHRI

ச.சாவித்திரி

Applicant

Er. K. JAMUNA, B.E. (Registered Engineer)
PRAJA CONSTRUCTIONS
8/8A, KALLU RAMASAMY THEVAR STREET,
IRUGUR, COIMBATORE - 641103.
Coimbatore Corporation Gr - I - 60 / 2024 - 2029
PH: 99941 52599, 90420 85405

Registered Engineer