


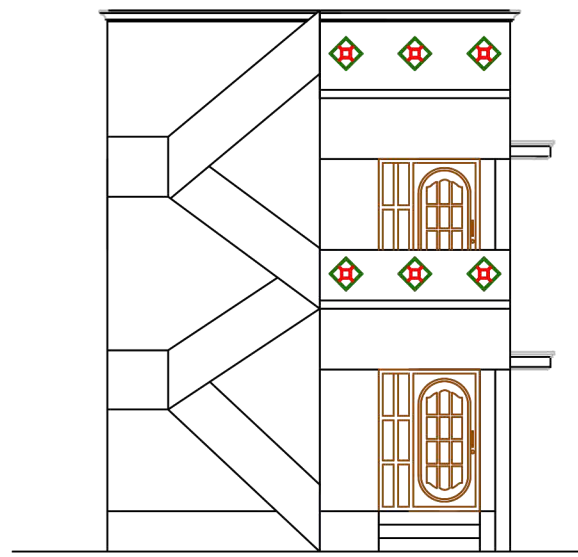


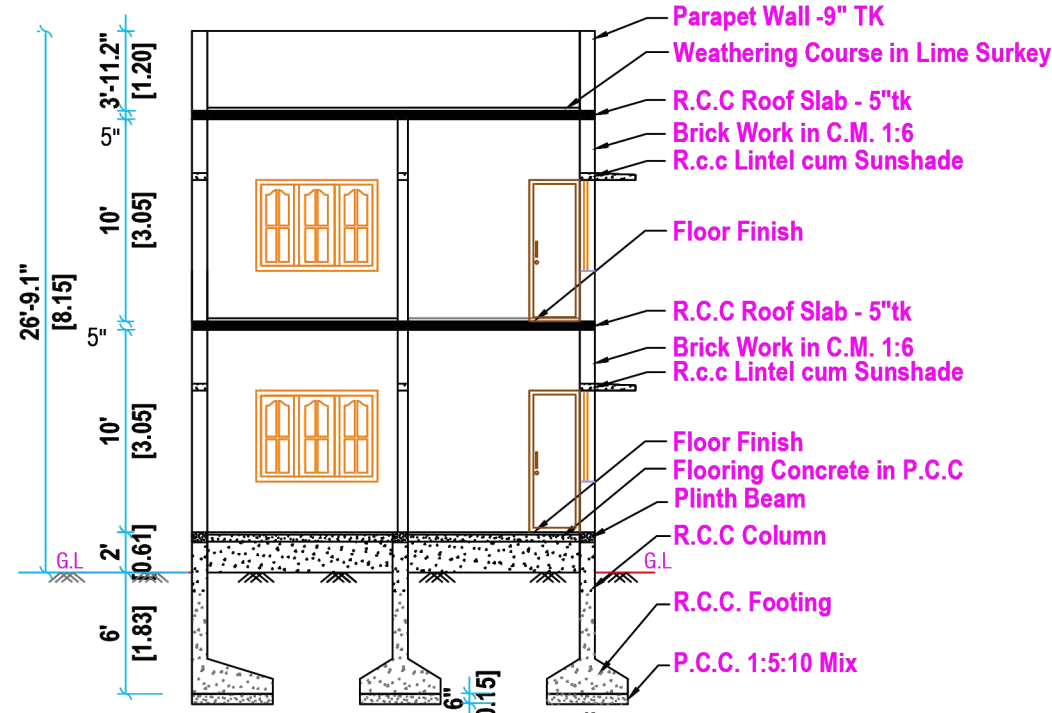

ELEVATION

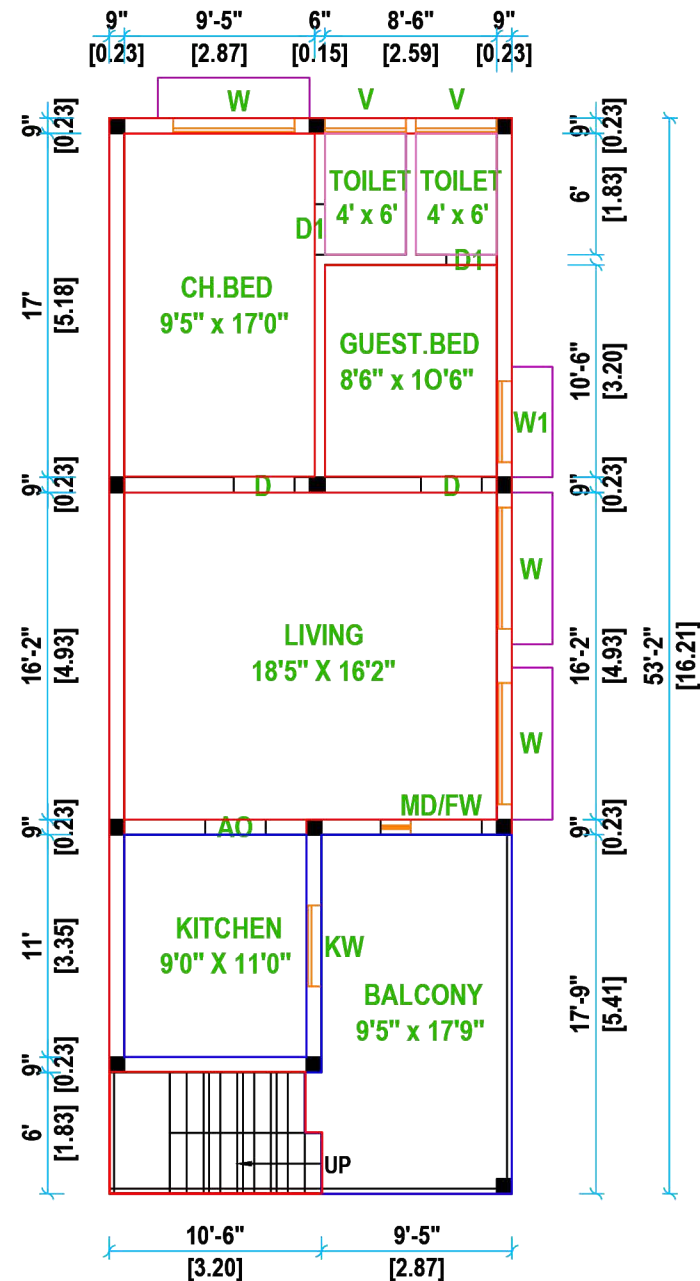


SECTION ON "AB"

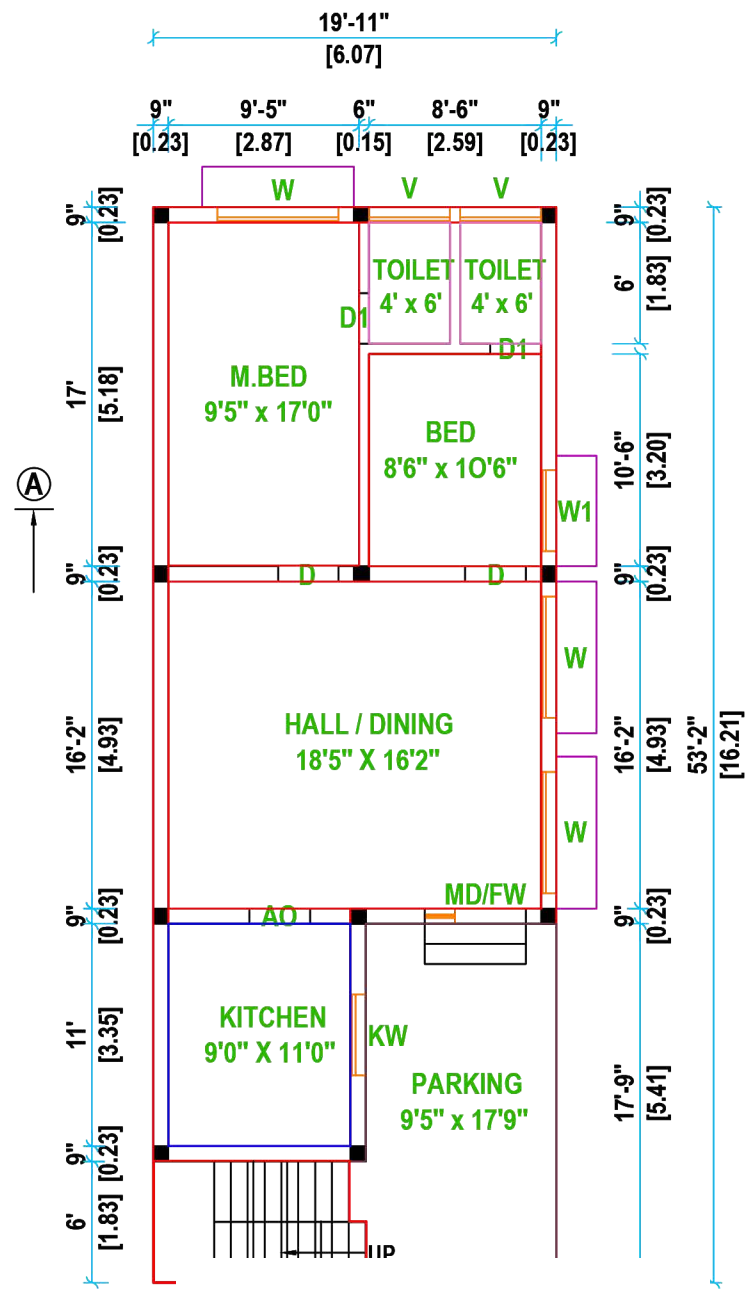

FIRST FLOOR PLAN

PALANISAMY REMAINING PROPERTY

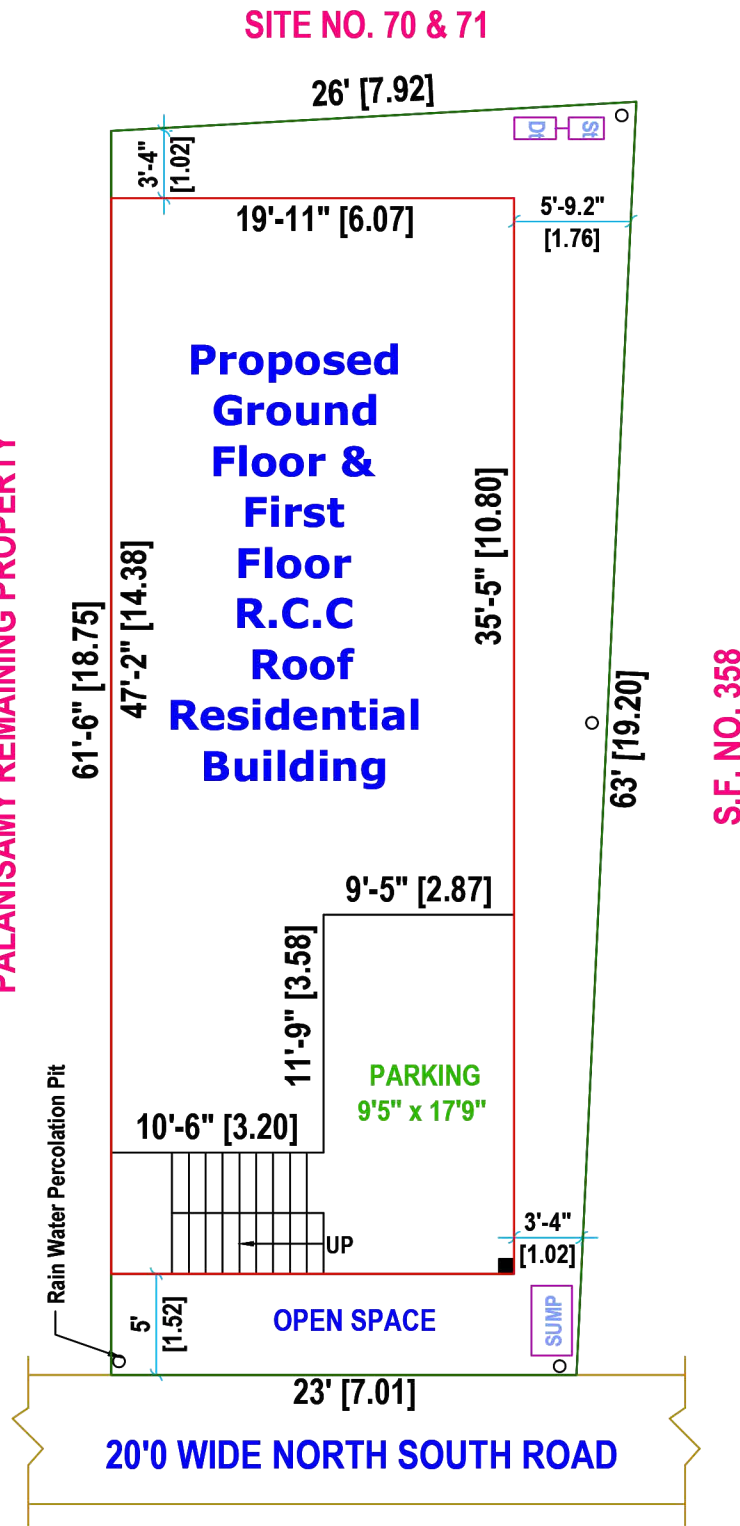

SITE PLAN
(SCALE - 1" : 8' 0")


Plan Showing the Proposed Construction of Ground Floor & First Floor R.C.C Roof Residential Building in S.F.No.364/2, 364/3 & 364/4 At Samiyar Medai, Irugur Village & Town Panchayat, Ward No.15, Sulur Taluk, Coimbatore District.
(Site Approved Under Regularisation Scheme.
Approved No. NA.KA.No.298/18 Dated 3.5.2018)

Plan, Section & Elevation

Site Plan

SCALE 1" : 8' 0" (1 : 96)

- SITE BOUNDARY
- PROPOSED BUILDING
- ROAD

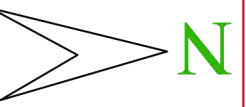

AREA DETAILS

	IN SQ.FT	IN SQ.M
AREA OF THE SITE	1525.00	141.68
AREA OF THE PROPOSED GROUND FLOOR BUILDING	1058.90	98.38
AREA OF THE PROPOSED FIRST FLOOR BUILDING	1058.90	98.38
AREA OF THE OPEN SPACE	466.10	43.30

JOINERY DETAILS

Sym.	DESCRIPTION OF ITEM	IN FEET	IN METER
MD/FW	MAIN DOOR / FRENCH WINDOW	5' 0" X 7' 0"	1.52 X 2.13
D	DOOR	3' 0" X 7' 0"	0.91 X 2.13
AO	ARCH OPEN	3' 0" X 7' 0"	0.91 X 2.13
D1	DOOR	2' 6" X 7' 0"	0.76 X 2.13
W	WINDOW	6' 0" X 4' 6"	1.83 X 1.37
W1	WINDOW	4' 0" X 4' 6"	1.22 X 1.37
KW	KITCHEN WINDOW	4' 0" X 3' 6"	1.22 X 1.07
V	VENTILATOR	4' 0" X 2' 0"	1.22 X 0.61

HORIZONTAL DISTANCE FROM HT.LINE IF ANY - NIL.

SEPTIC TANK 1NO. WITH A CAPACITY OF - 250GALLONS

PERCOLATION PIT @ 10' C/C

G. Selvi Kumar

APPLICANT

N.SELVI, D.C.E., A.M.I.E.,
Licensed Building Surveyor,
31/19-B, Sornamaniammal Layout,
Krishnapuram, Singanallur,
Coimbatore - 641 005.
Cell: 88077 19193, 99527 90661
Reg Eng No.GR III/ 001/ 2024-2025

REGISTERED ENGINEER

