
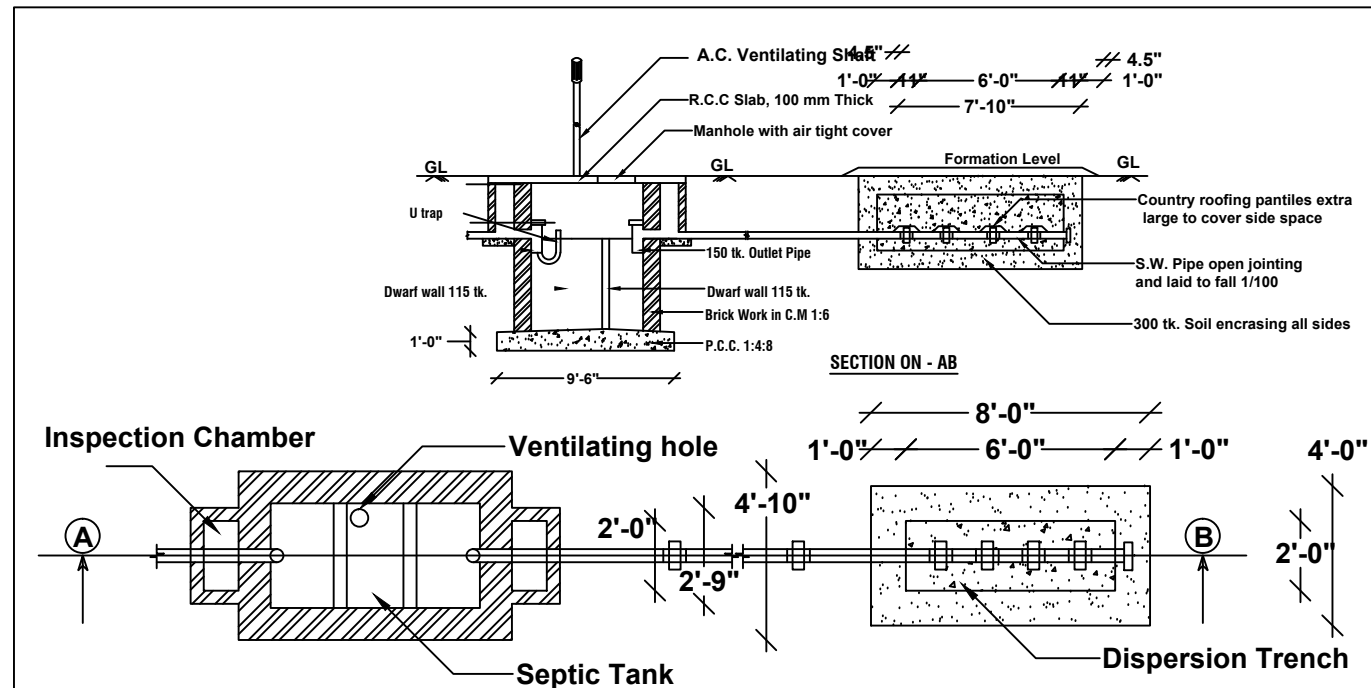
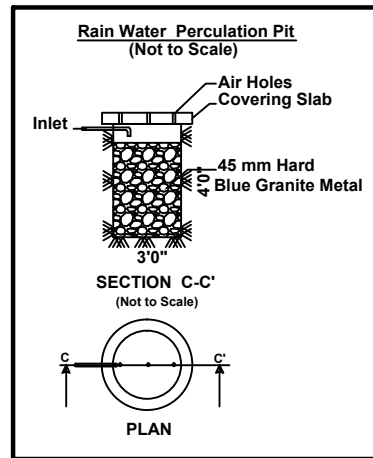
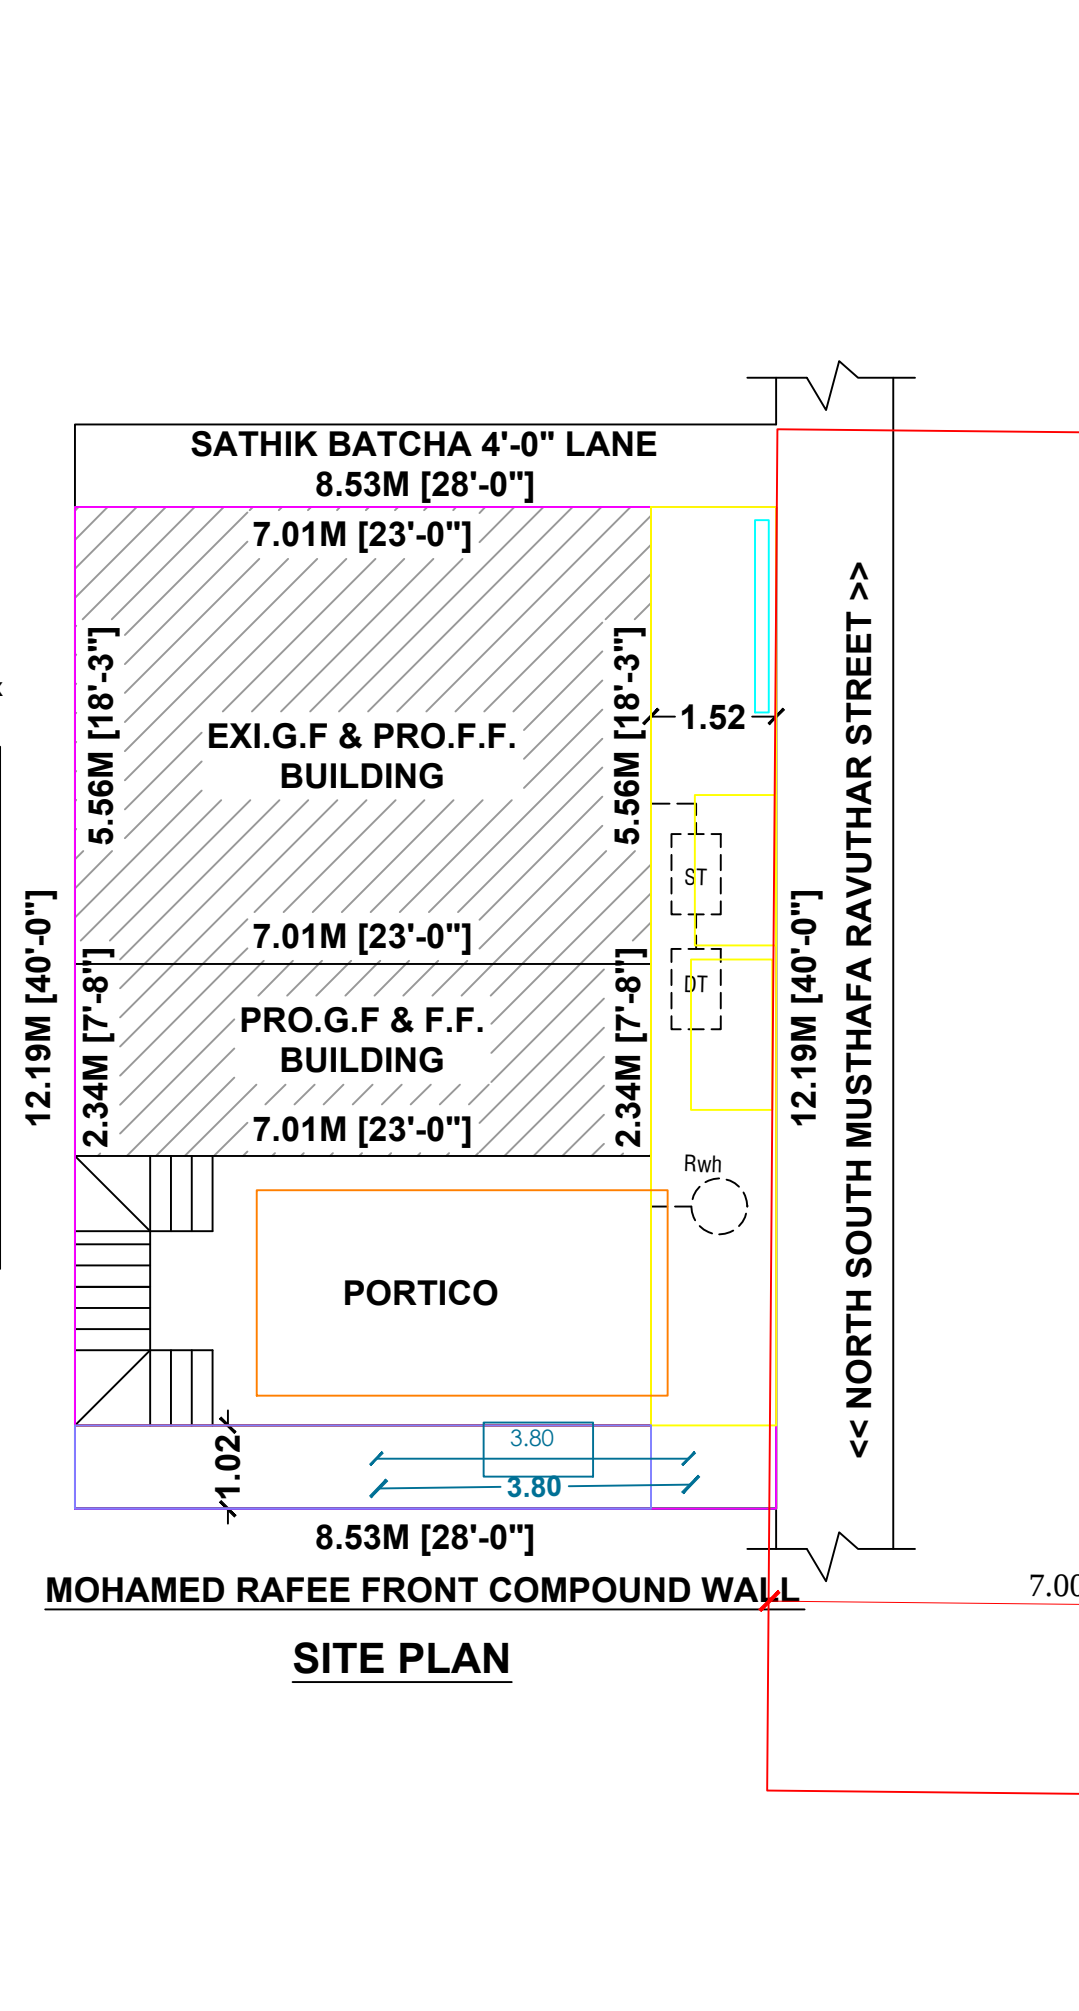
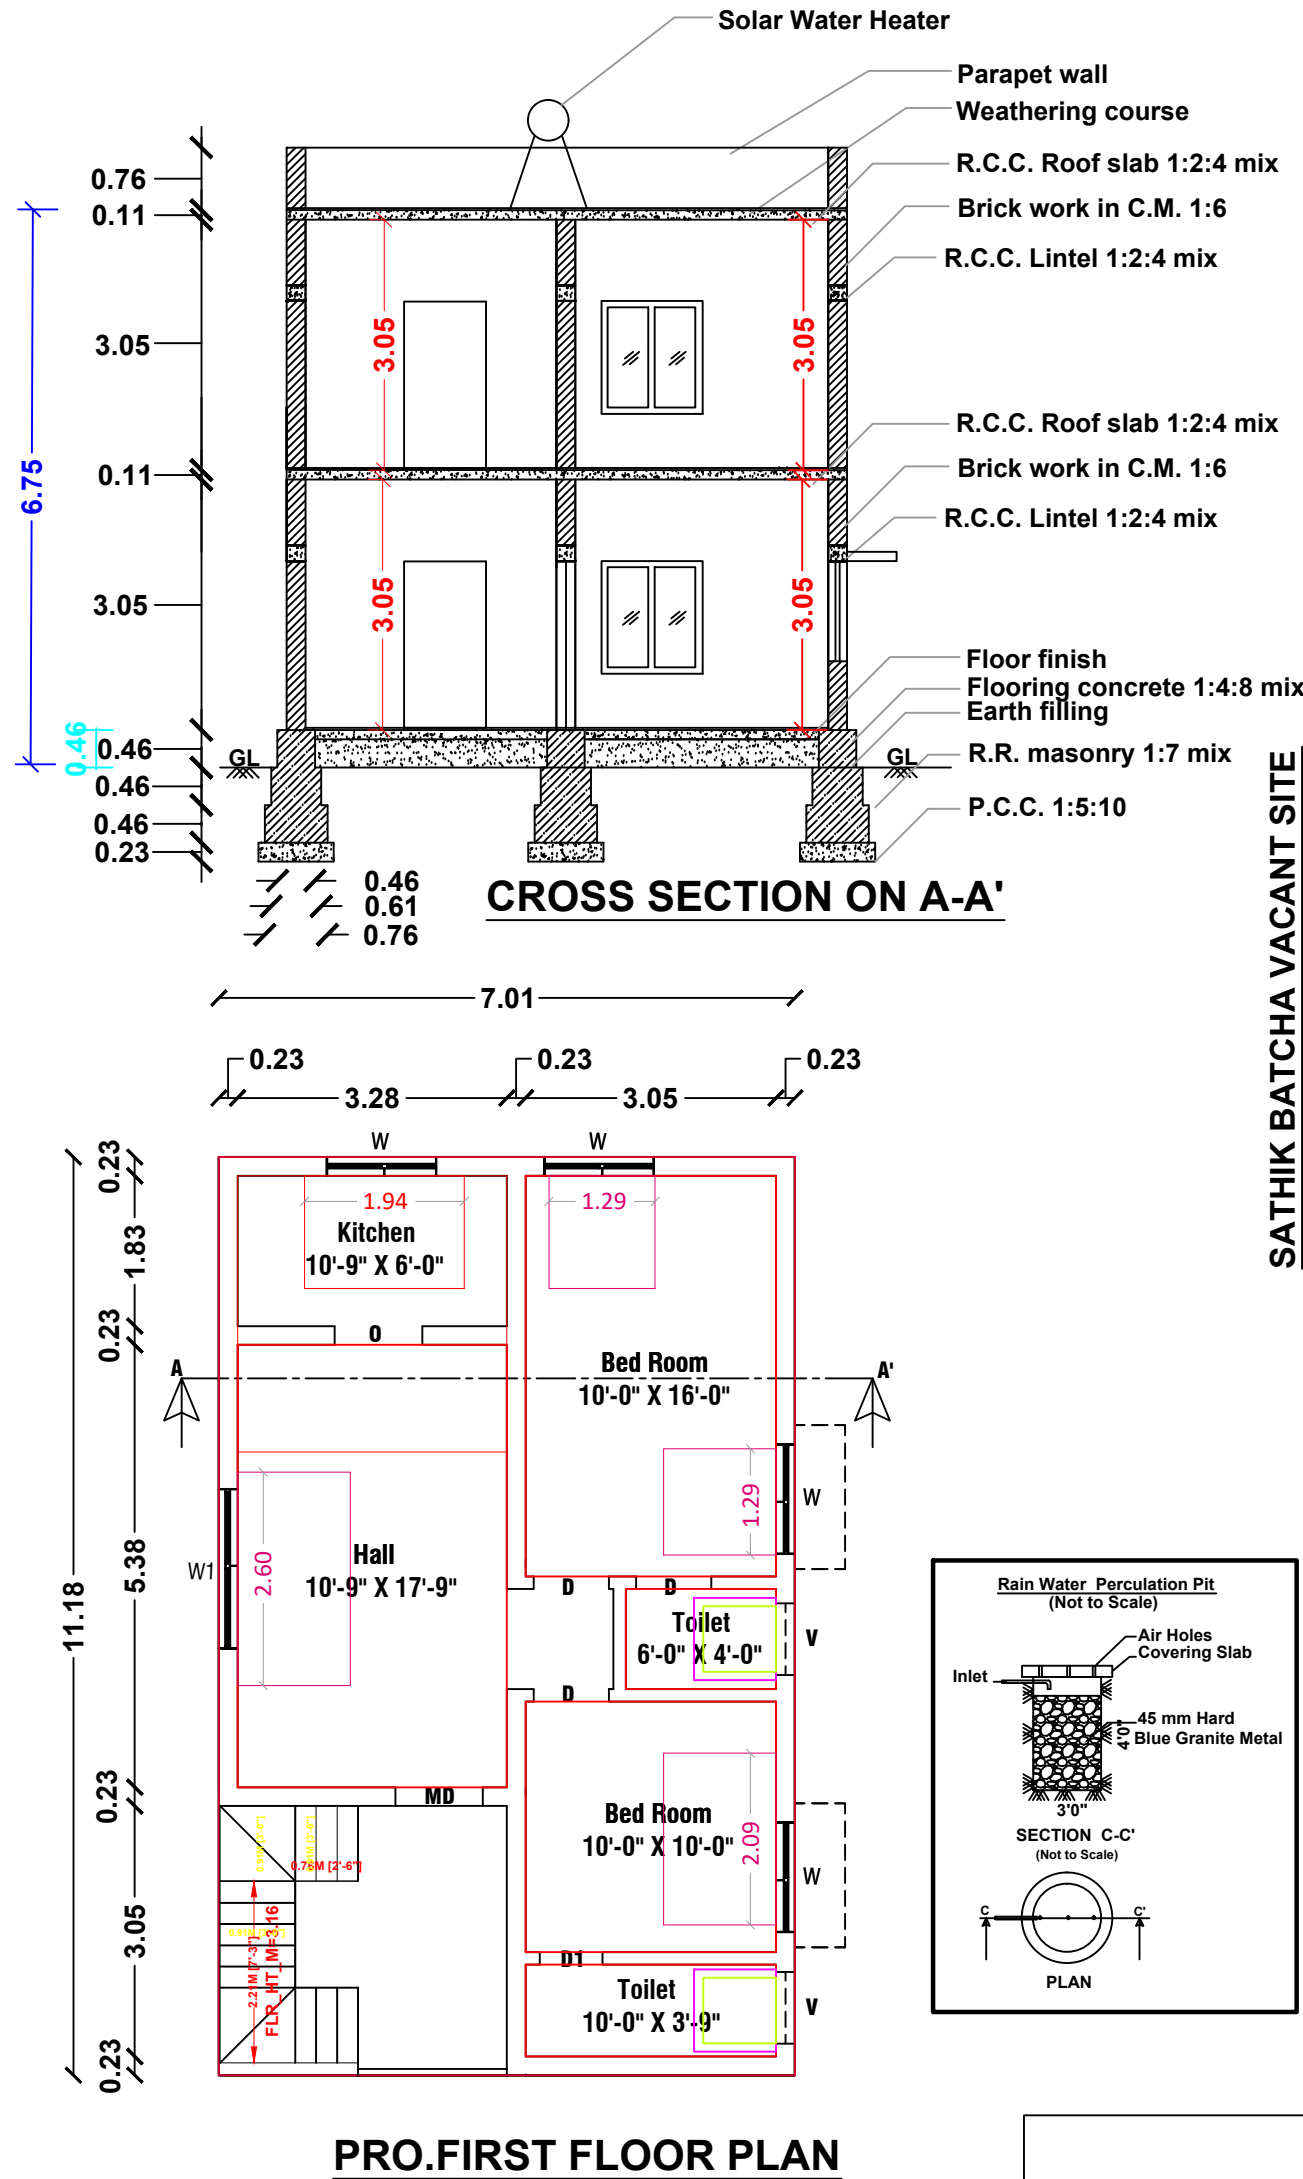


Plan Showing the Proposed Additional Construction of R.C.C.Roof Ground & First Floor Residential Building in Old Natham S.F.No: 38/A1,Patta No: 589, New Natham S.F.No: 1635/1, Door No: 3A, Musthafa Rawther Street at Kottur Town Panchayat, Anaimalai Taluk, Coimbatore District.

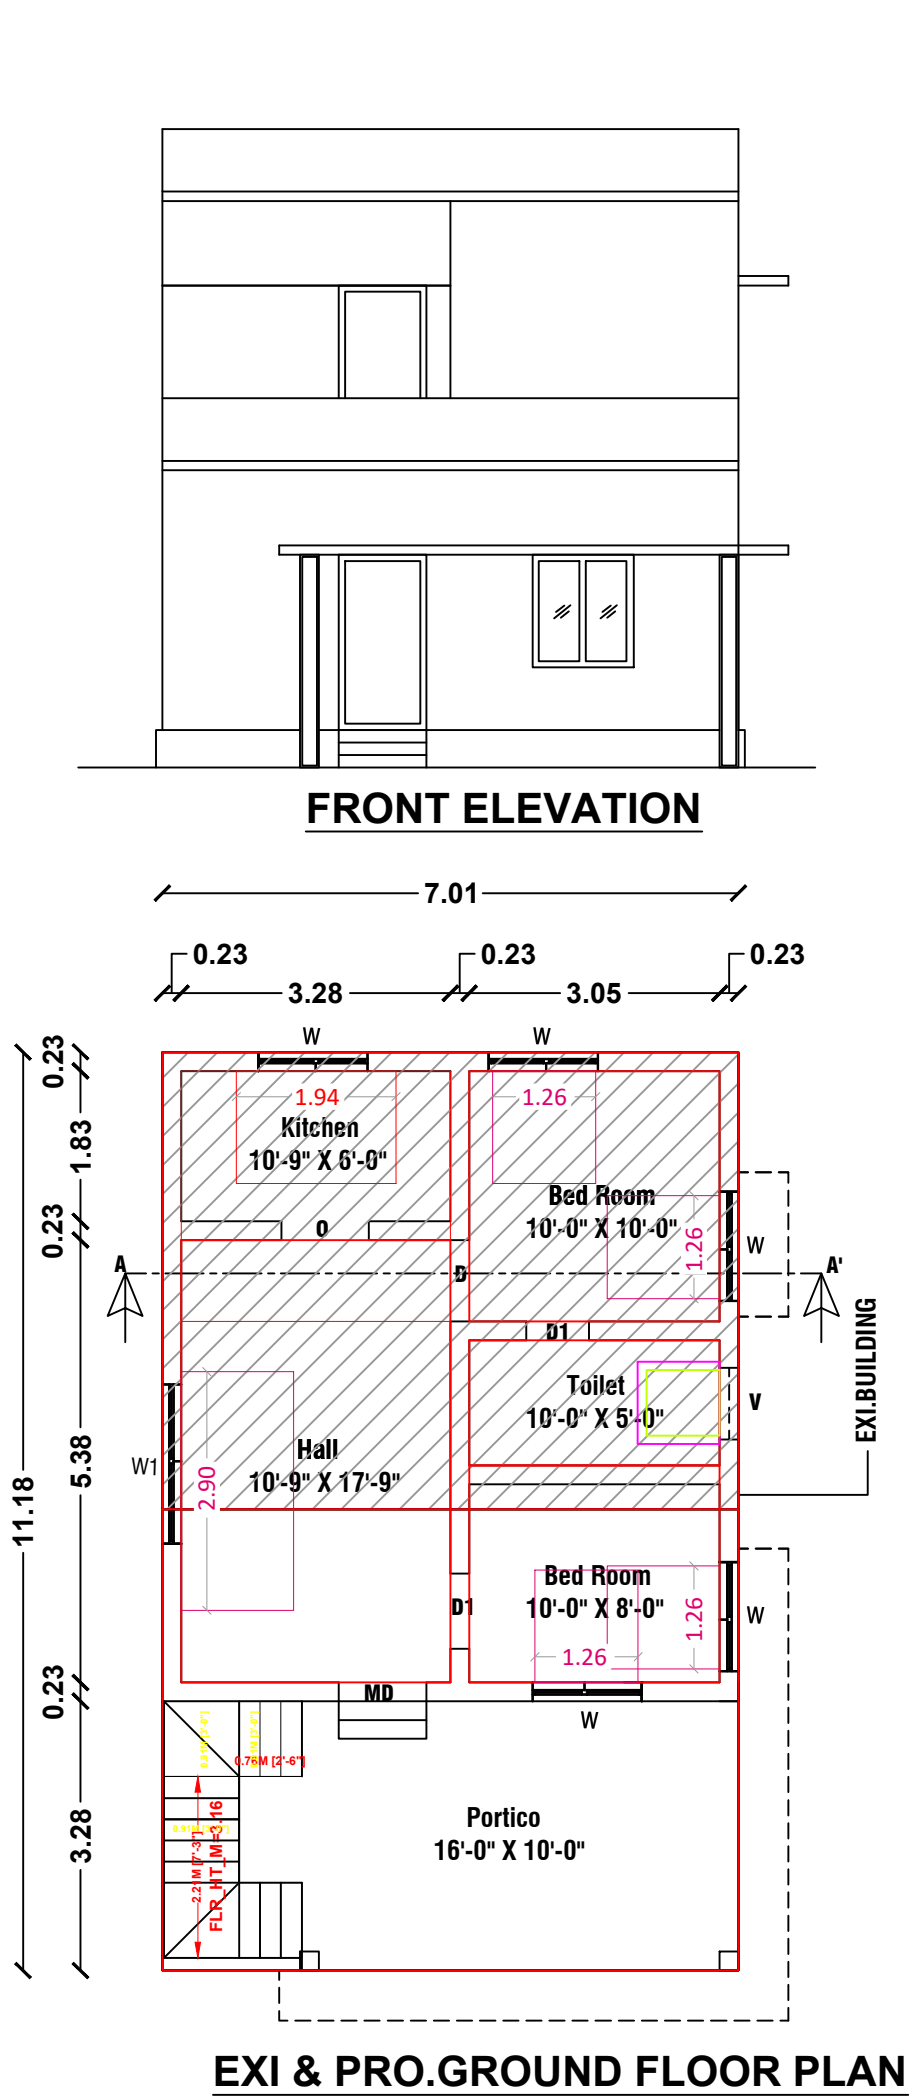

Scale			
Plan : 1: 100	↓		
Site Plan : 1:100	N		
Area details		Sq.ft.	Sq.m.
Area of the Site		1120.00	104.05
Area of the Exi.G.F.Building		419.80	39.00
Area of the Pro.G.F.Building		423.56	39.35
Area of the Pro.F.F.Building		843.36	78.35
Area of the Open Space		276.64	25.70
Schedule of Joineries			
MD Main Door	3'-6" x 7'-0"	(1.06 x 2.13)	
D Door	3'-3" x 7'-0"	(1.00 x 2.13)	
D1 Door	2'-6" x 7'-0"	(0.76 x 2.13)	
W Window	4'-0" x 4'-0"	(1.21 x 1.21)	
W1 Window	6'-0" x 4'-0"	(1.83 x 1.21)	
V Ventilator	2'-6" x 3'-0"	(0.76 x 0.91)	
Site boundary			
Exi.G.F & Pro.G.F,F.F.Building			
Road			
Rain Water Pit (RWH)			
Mrs.Rabiyathulbasiri W/O Mahaboob Basha.			

Handwritten signature

Applicant.

Er.VRAMASAMY,D.C.D.,
Licenced Building Surveyor & Consulting Civil Engineer
8/29,Sri Karpaga Vinayagar Nagar,
Malandipattanam (PO),Anaimalai-642114
Cell: 9994551496

Registered Engineer

SHEET_1