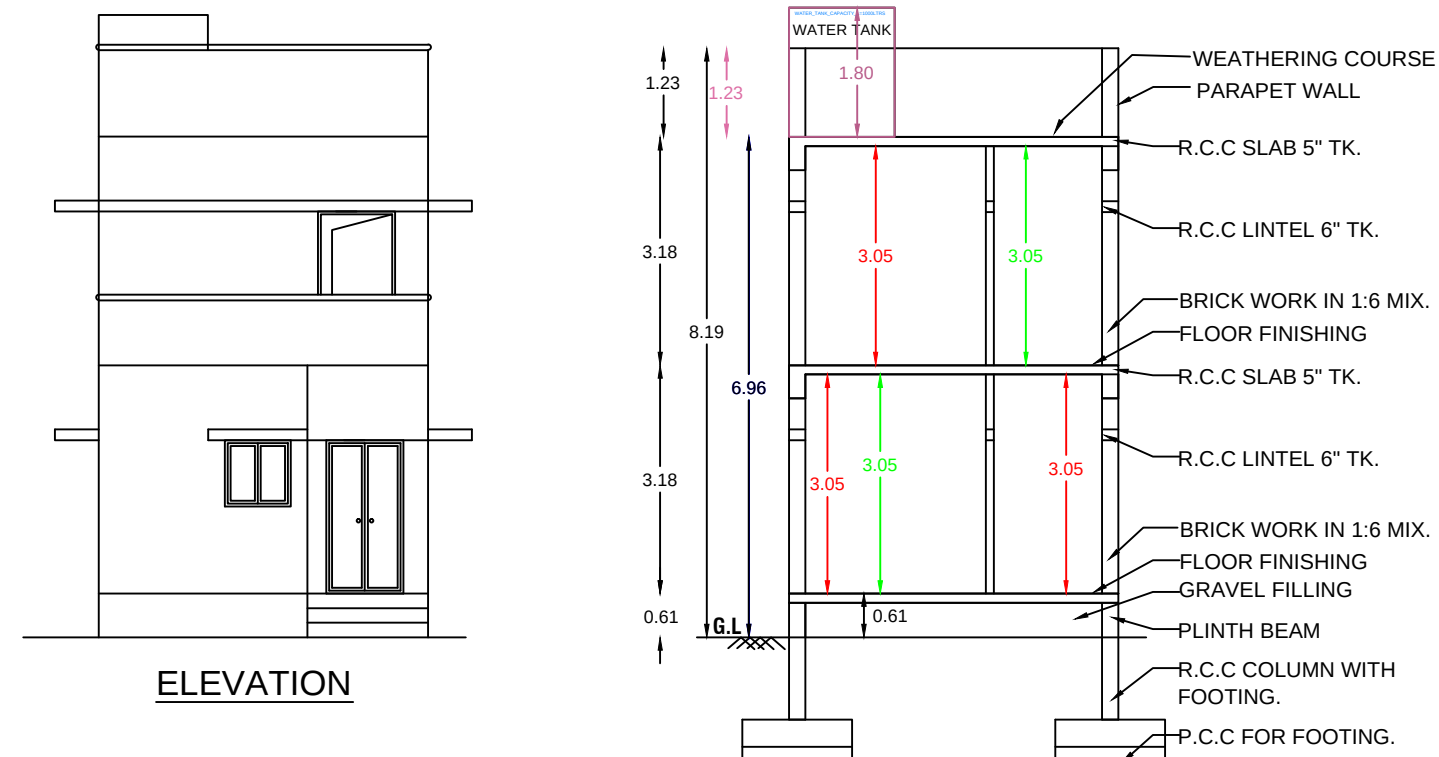



PLAN SHOWING THE PROPOSED R.C.C ROOFED RESIDENTIAL BUILDING IN GROUND & FIRST FLOOR
OF SITE (NORTH PART) IN S.F NO:468/20A1 (PATTA NO : 994) AT "VALLALAR NAGAR", NO.4
VEERAPANDI VILLAGE AND TOWN PANCHAYAT, COIMBATORE NORTH TALUK & DISTRICT.

SITE REGULARISATION NO : 355/07 & DATED: 01/06/2009

APPLICANT'S NAME : C. VARADHARAJ


ELEVATION

CROSS SECTION A-A

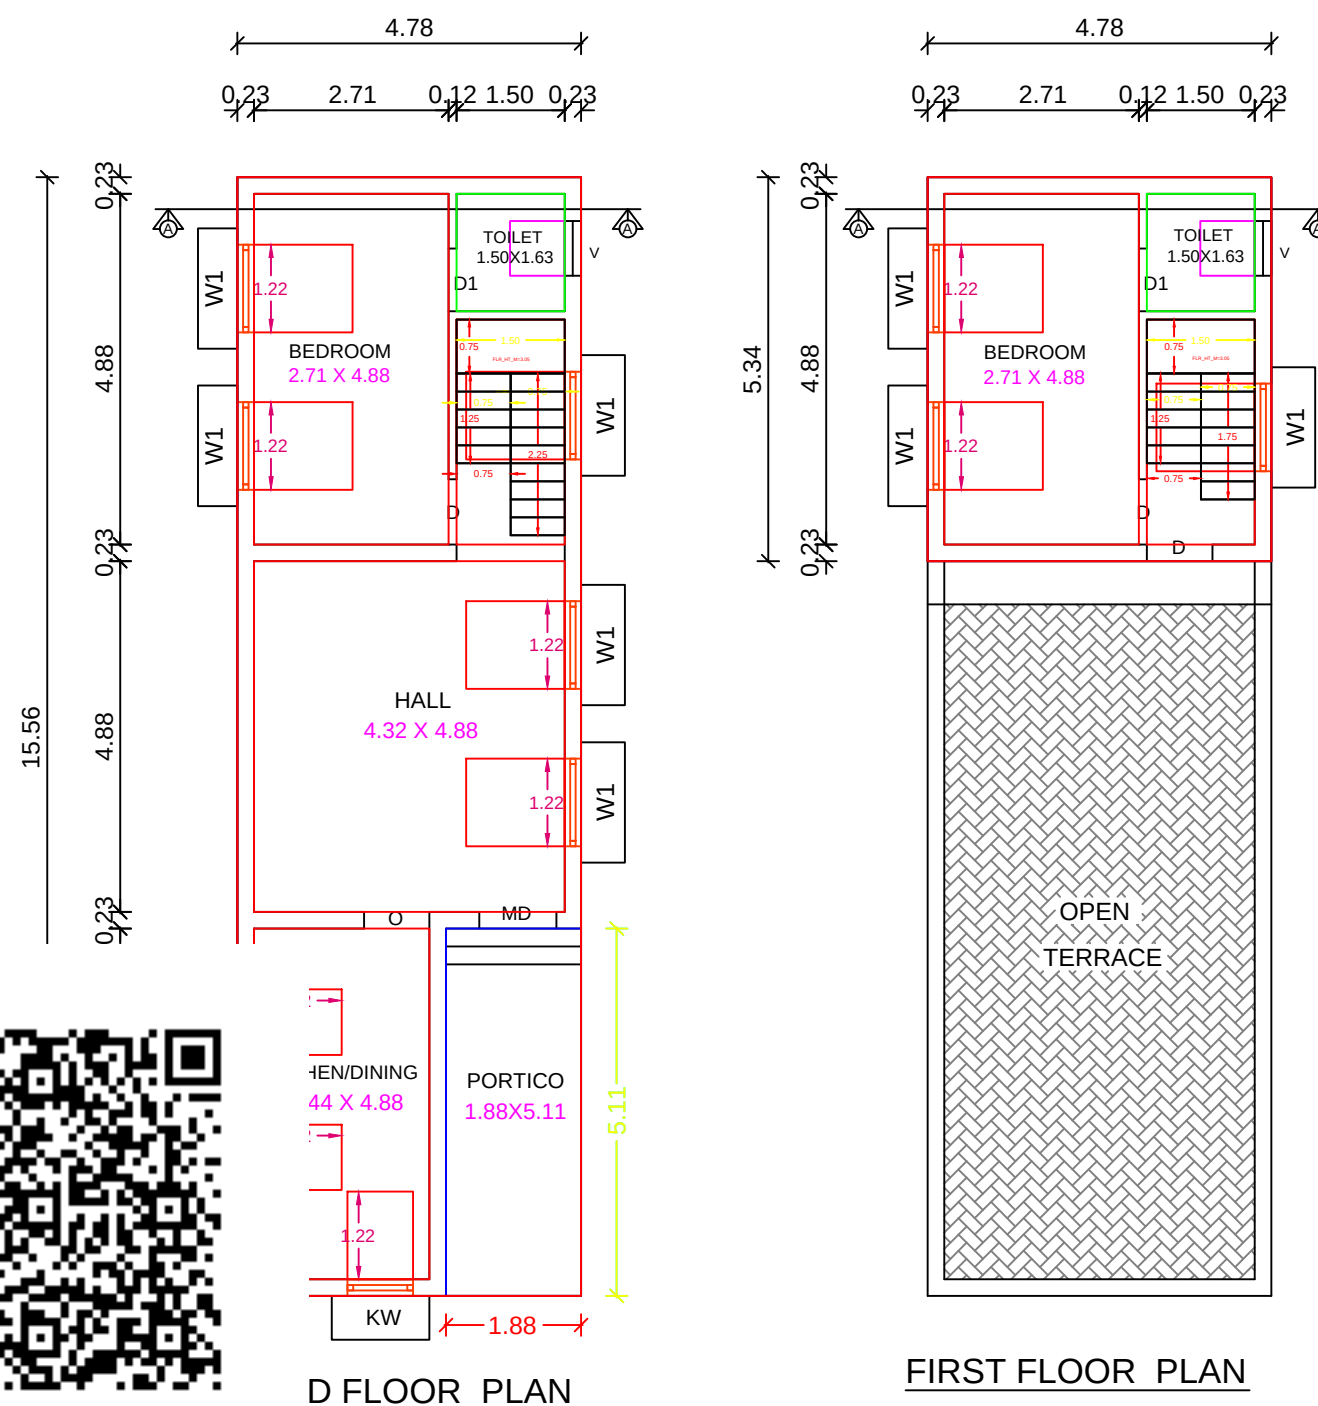


D FLOOR PLAN

FIRST FLOOR PLAN

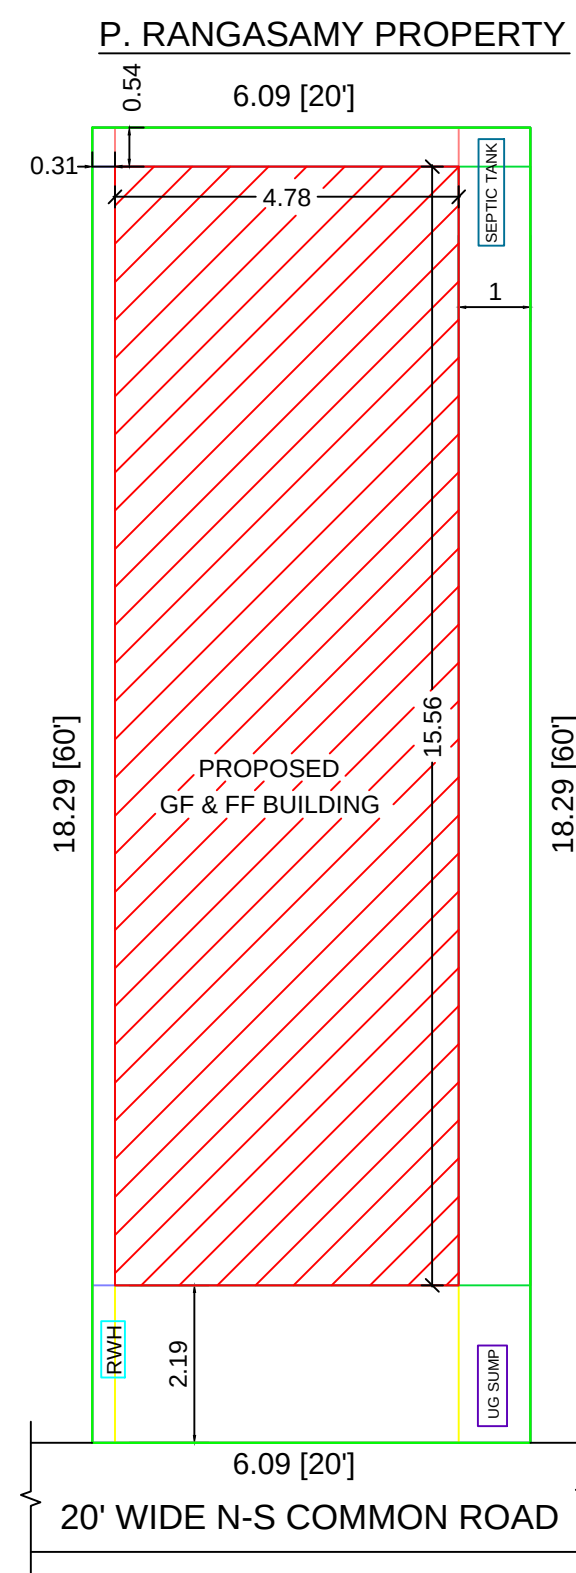


SITE PLAN

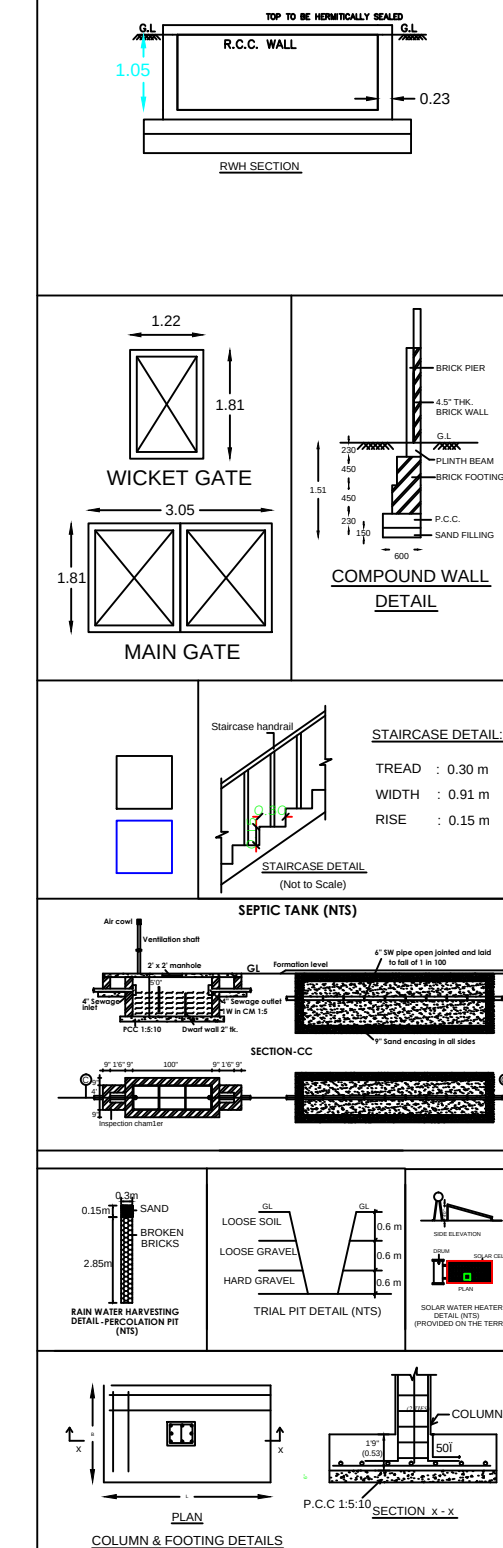

OFFICE USE ONLY		
AREA STATEMENT		
DESCRIPTION	SQ.FT	SQ.M
PLOT EXTENT	1200.00	111.48
PRO. GROUND FLOOR	800.63	74.38
PRO. FIRST FLOOR	274.80	25.53
TOTAL	1075.43	99.91
OPEN SPACE	399.37	37.10

PLOT COVERAGE	66.72 %
F.S.I	0.896

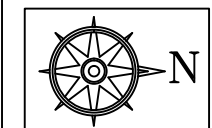

REFERENCE

EXISTING ROAD

SITE BOUNDARY

PROPOSED BUILDING


SCHEDULE OF JOINERY			
TYPE	DESCRIPTION	SIZE IN METER	SIZE IN FEET
MD	M.DOOR	1.52 X 2.13	5'-0" X 7'-0"
D	DOOR	0.91 X 2.13	3'-0" X 7'-0"
D1	DOOR	0.76 X 2.13	2'-6" X 7'-0"
O	OPEN	0.91 X 2.13	3'-0" X 7'-0"
W1	WINDOW	1.83 X 1.52	6'-0" X 5'-0"
W2	WINDOW	1.22 X 1.37	4'-0" X 4'-6"
W3	WINDOW	0.91 X 1.37	3'-0" X 4'-6"
KW	WINDOW	1.22 X 0.91	4'-0" X 3'-0"
V1	VENTILATOR	0.76 X 0.76	2'-6" X 2'-6"

SCALE - 1:100

[ALL DIMENSIONS ARE IN METER]

9, 0573712

APPLICANT'S SIGNATURE

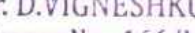 
Dr. D. VIGNESHKUMAR, B.E., L.B.S.,
License No : 166/LS/2022/00002
VIGNESH CONSTRUCTIONS
No.3, Sree Vaari Complex, Veerapandi Pirivu
Mettupalayam Road, Coimbatore - 641019
Mobile : 9842522943, Tel : 0422 4214647

L.B.S/ENGINEER