








RE-CONSTRUCTION PLAN SHOWING THE PROPOSED STILT FLOOR, FIRST FLOOR, SECOND FLOOR & TERRACE FLOOR R.C.C ROOF RESIDENTIAL BUILDING AFTER DEMOLITION OF EXISTING BUILDING IN S.F.NO : 521/2C, SITE NO : 40 & 41, AT S.L.S NAGAR, SULUR VILLAGE & TOWN PANCHAYAT, SULUR TALUK, COIMBATORE DISTRICT, L.P/R (C.N) NO : 61/1979.

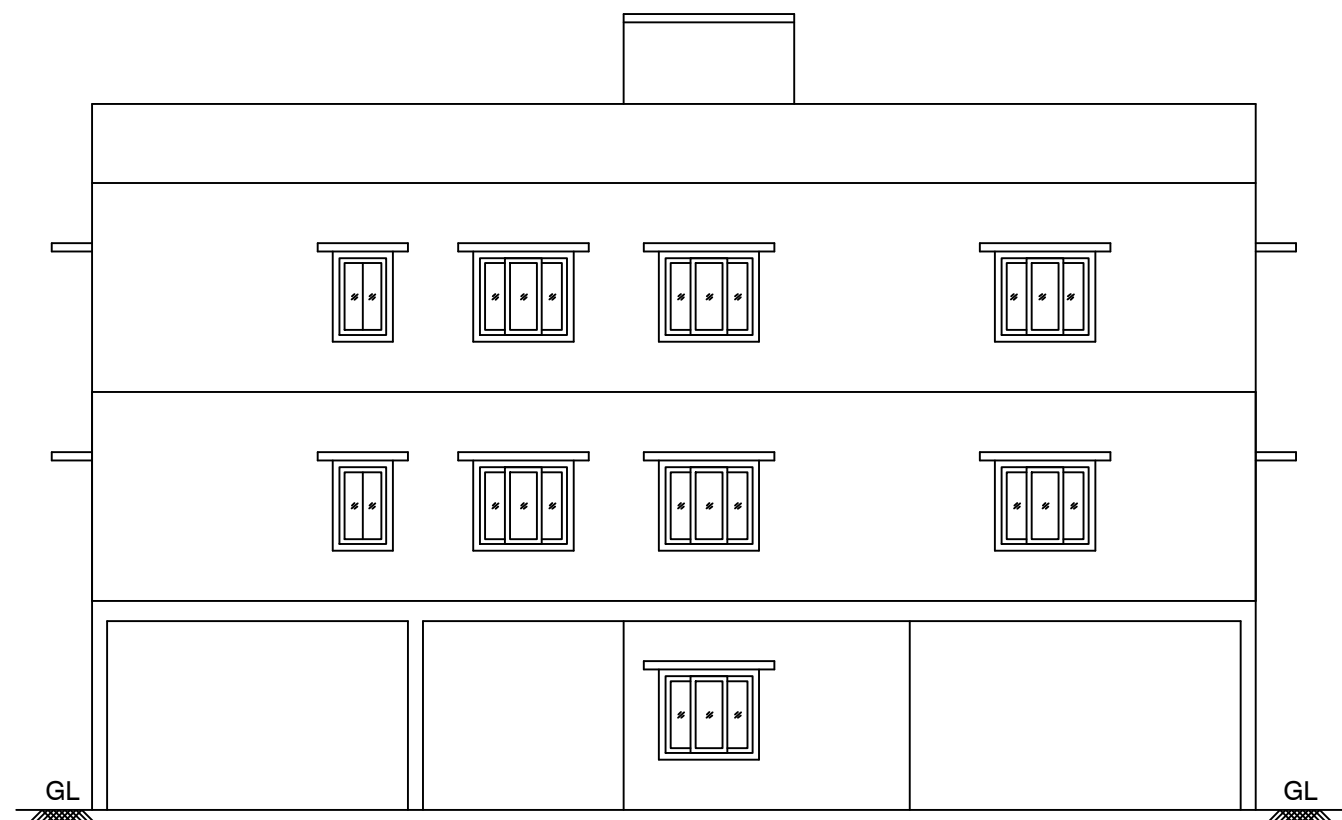


ELEVATION

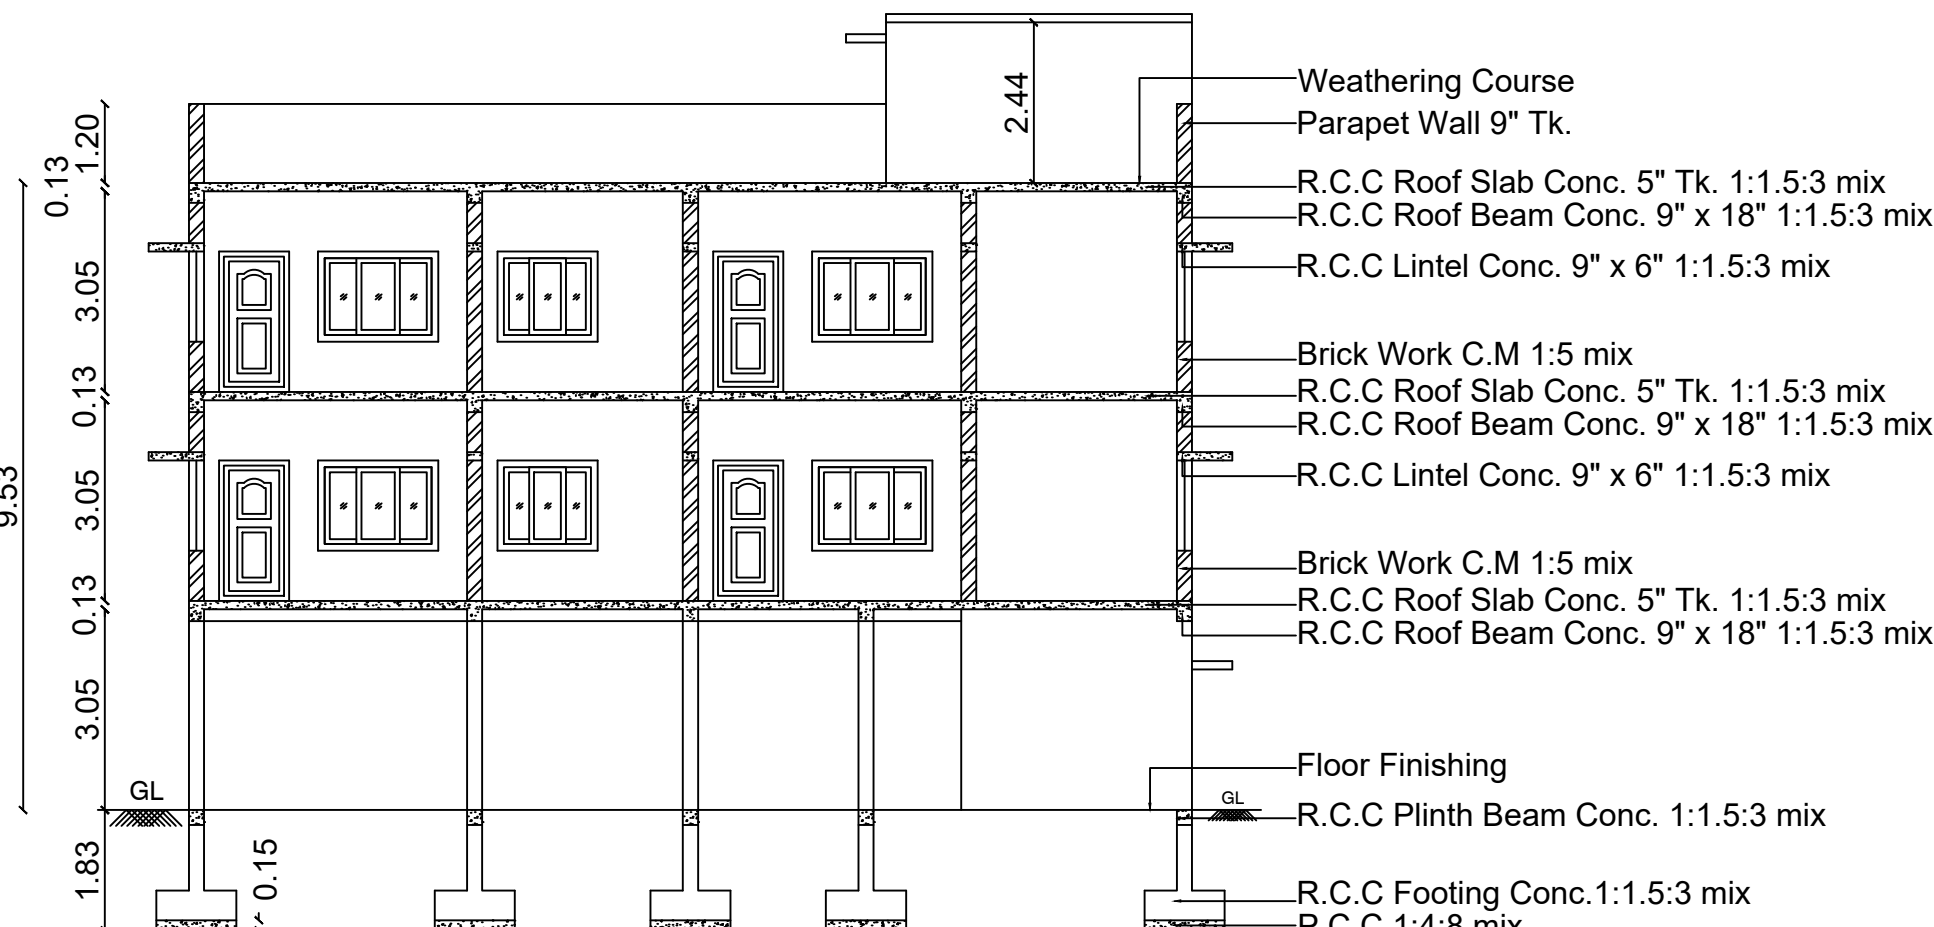




SECTION ON "A-A"

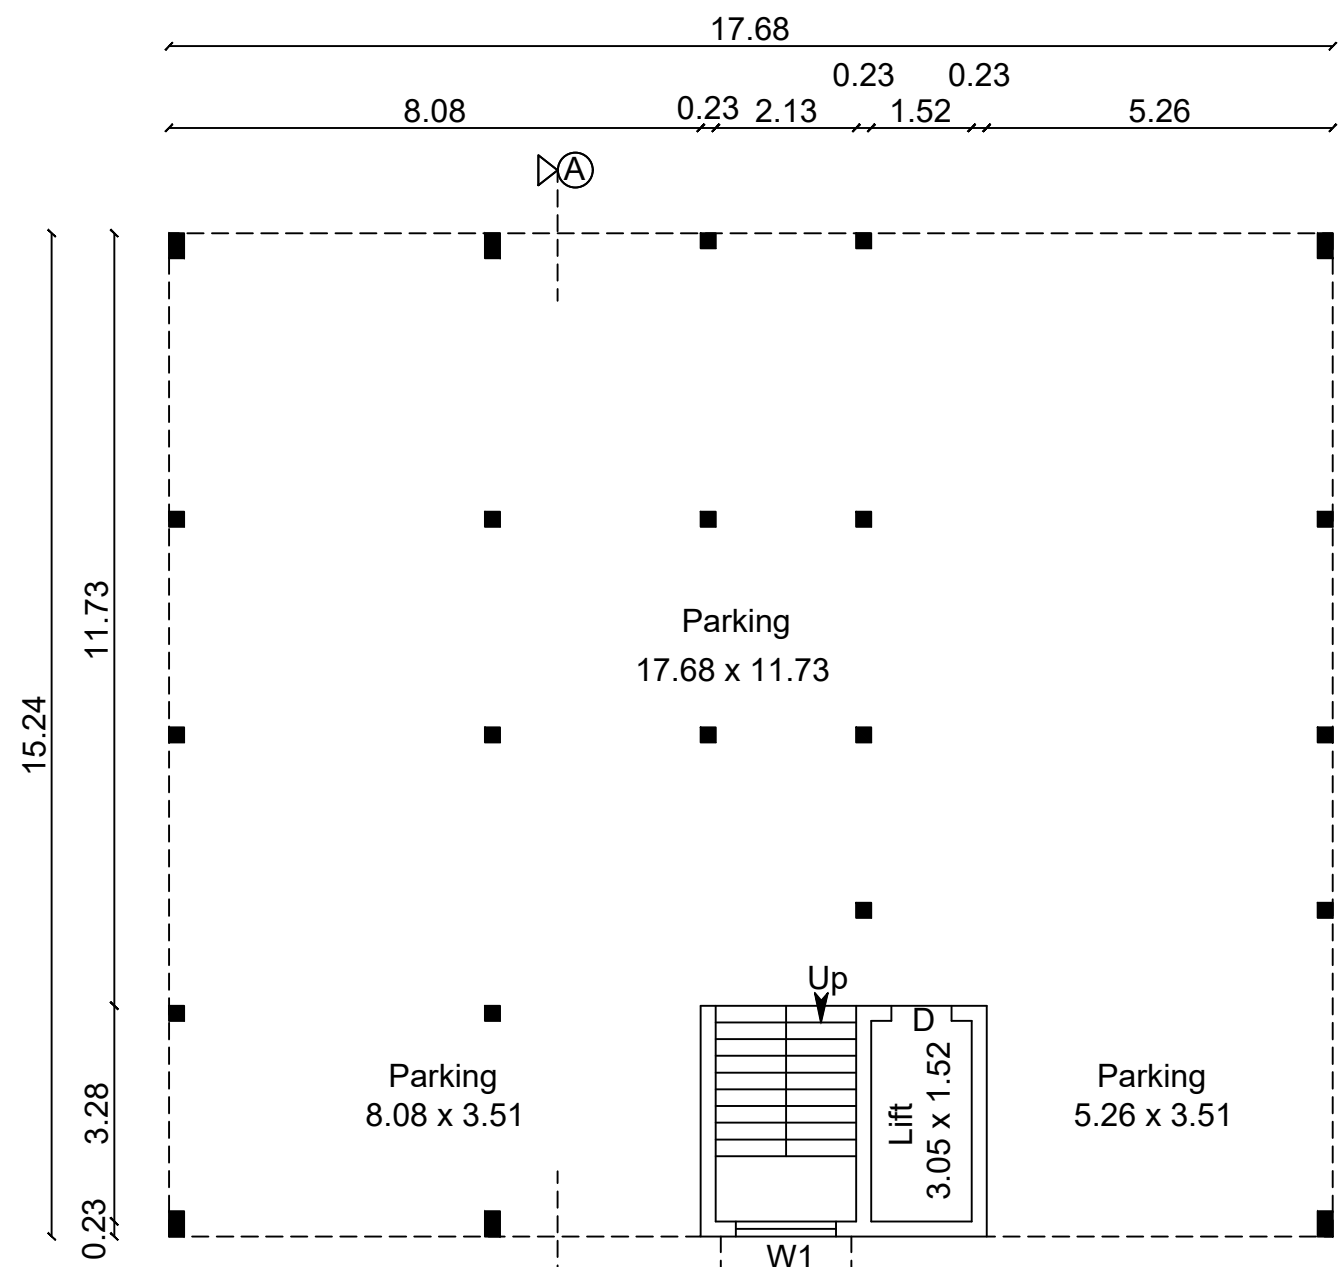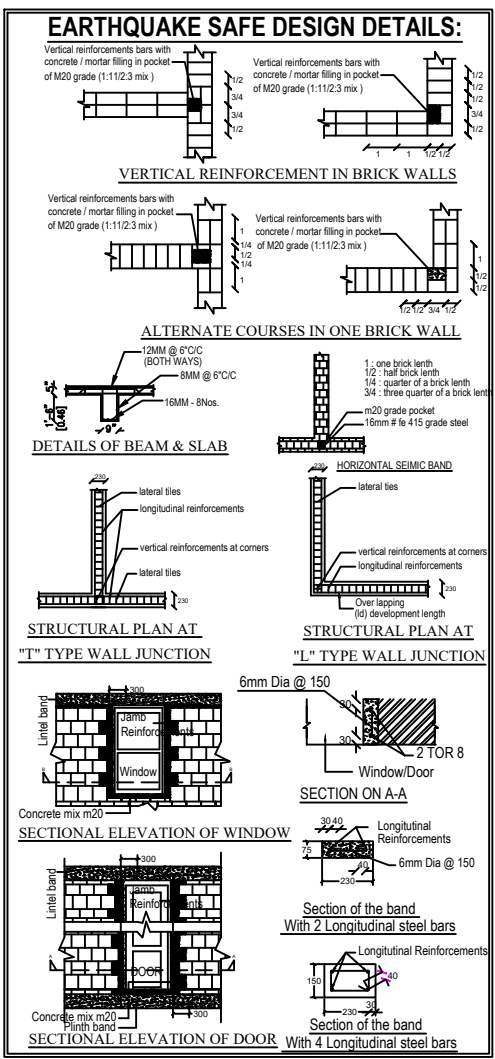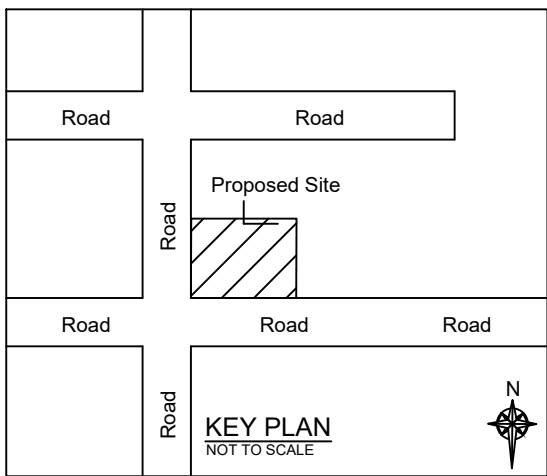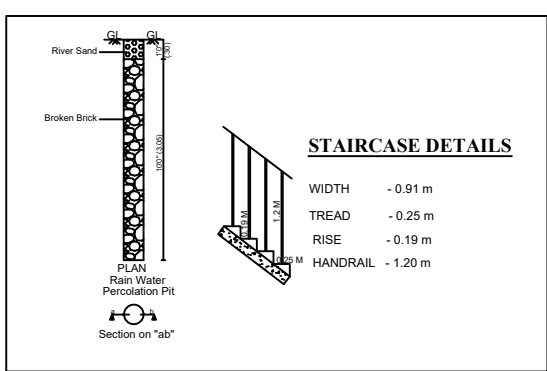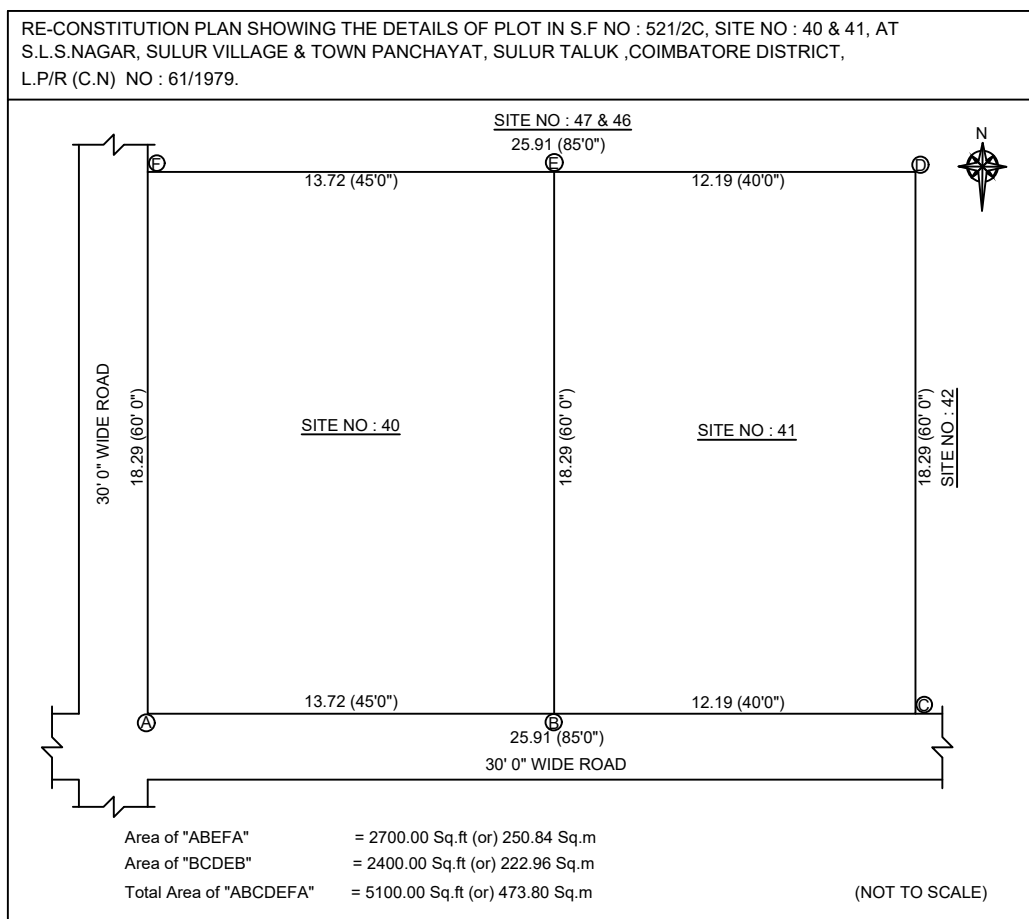


STILT FLOOR PLAN

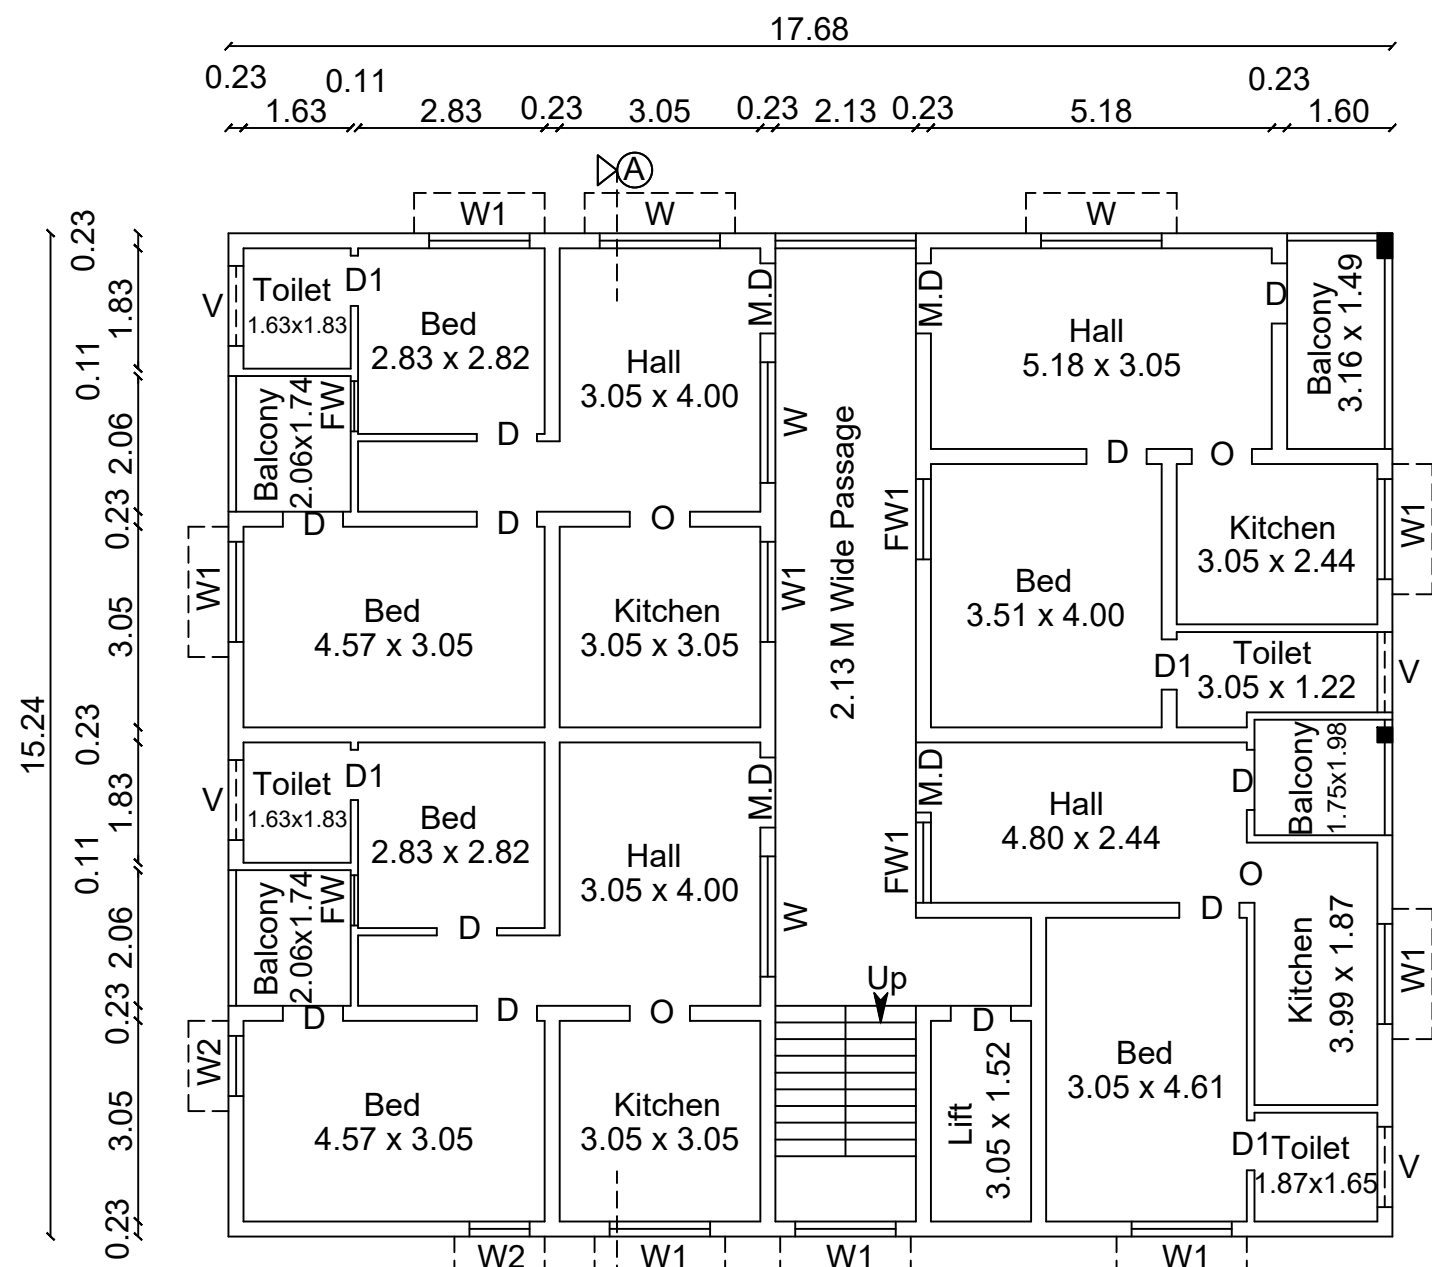

TYPICAL FIRST FLOOR PLAN
SECOND FLOOR PLAN

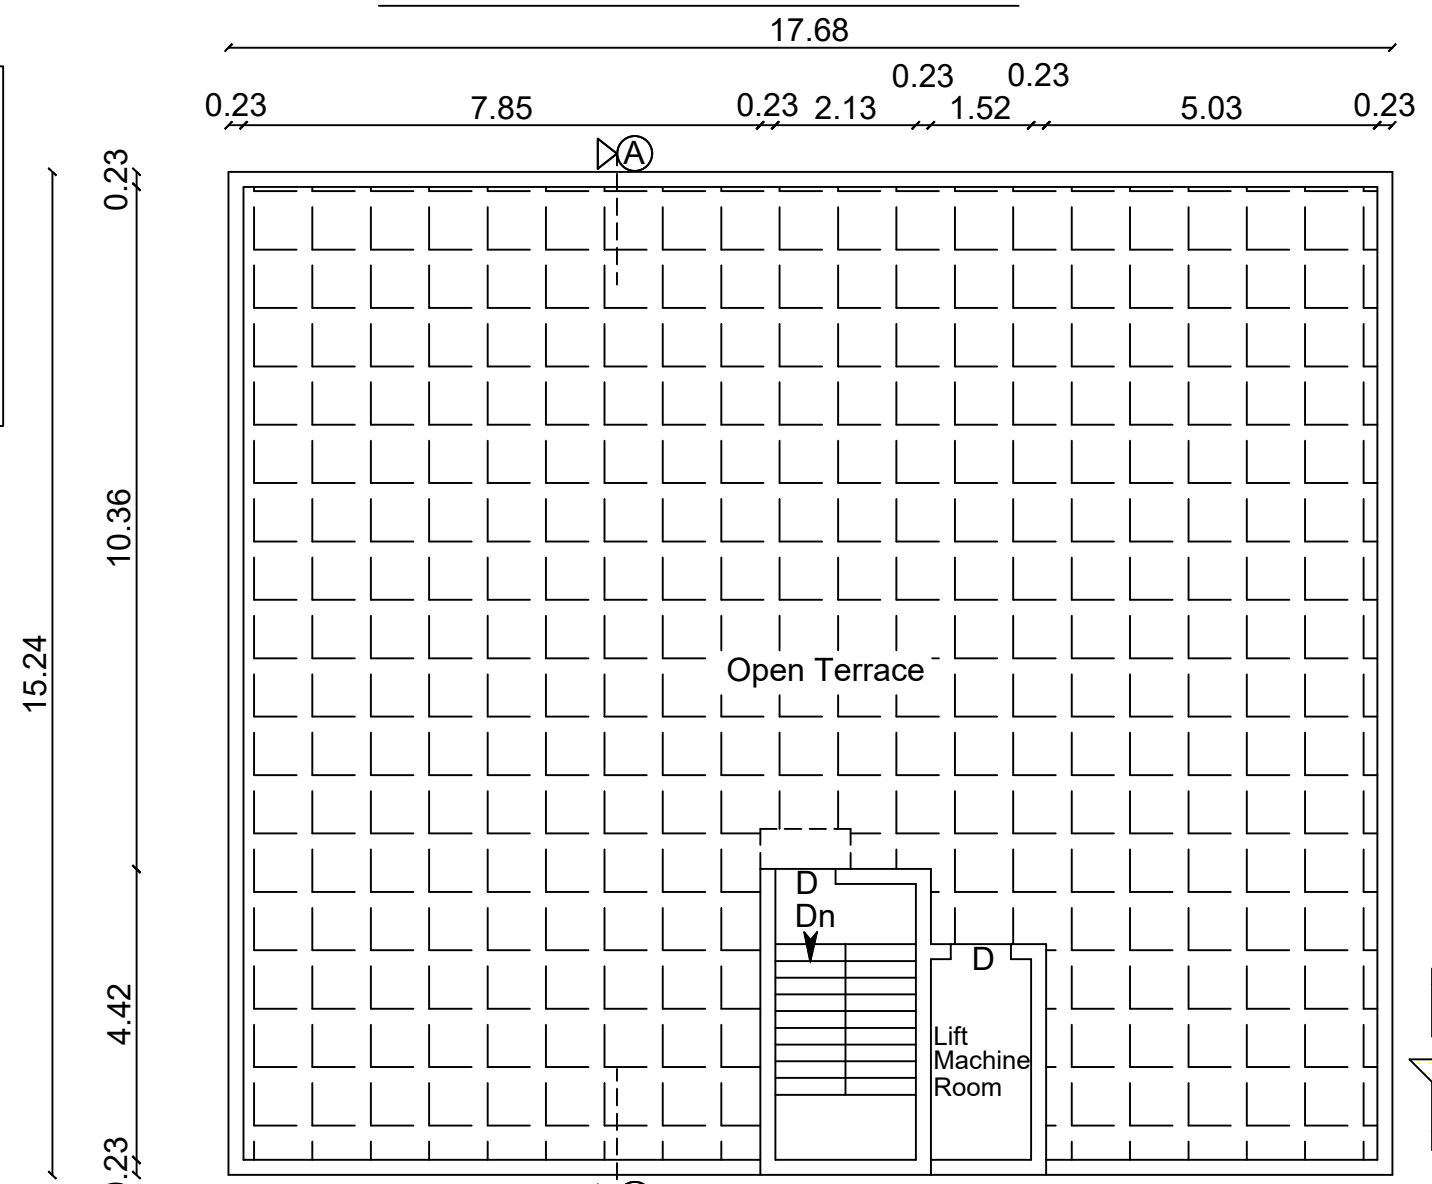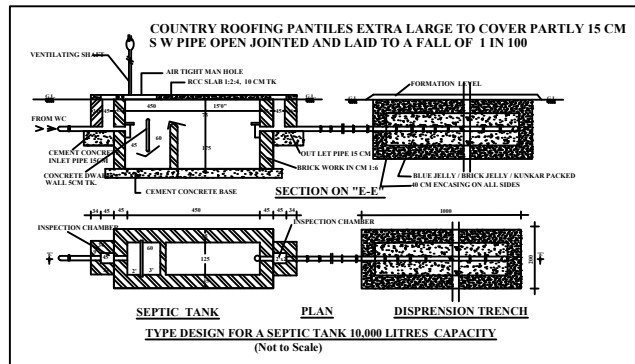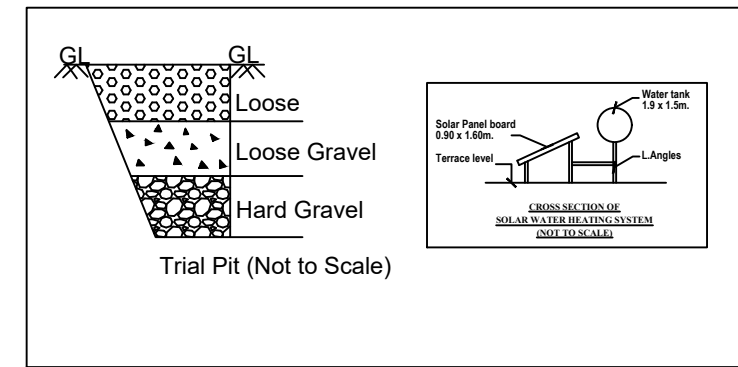

TERRACE FLOOR PLAN

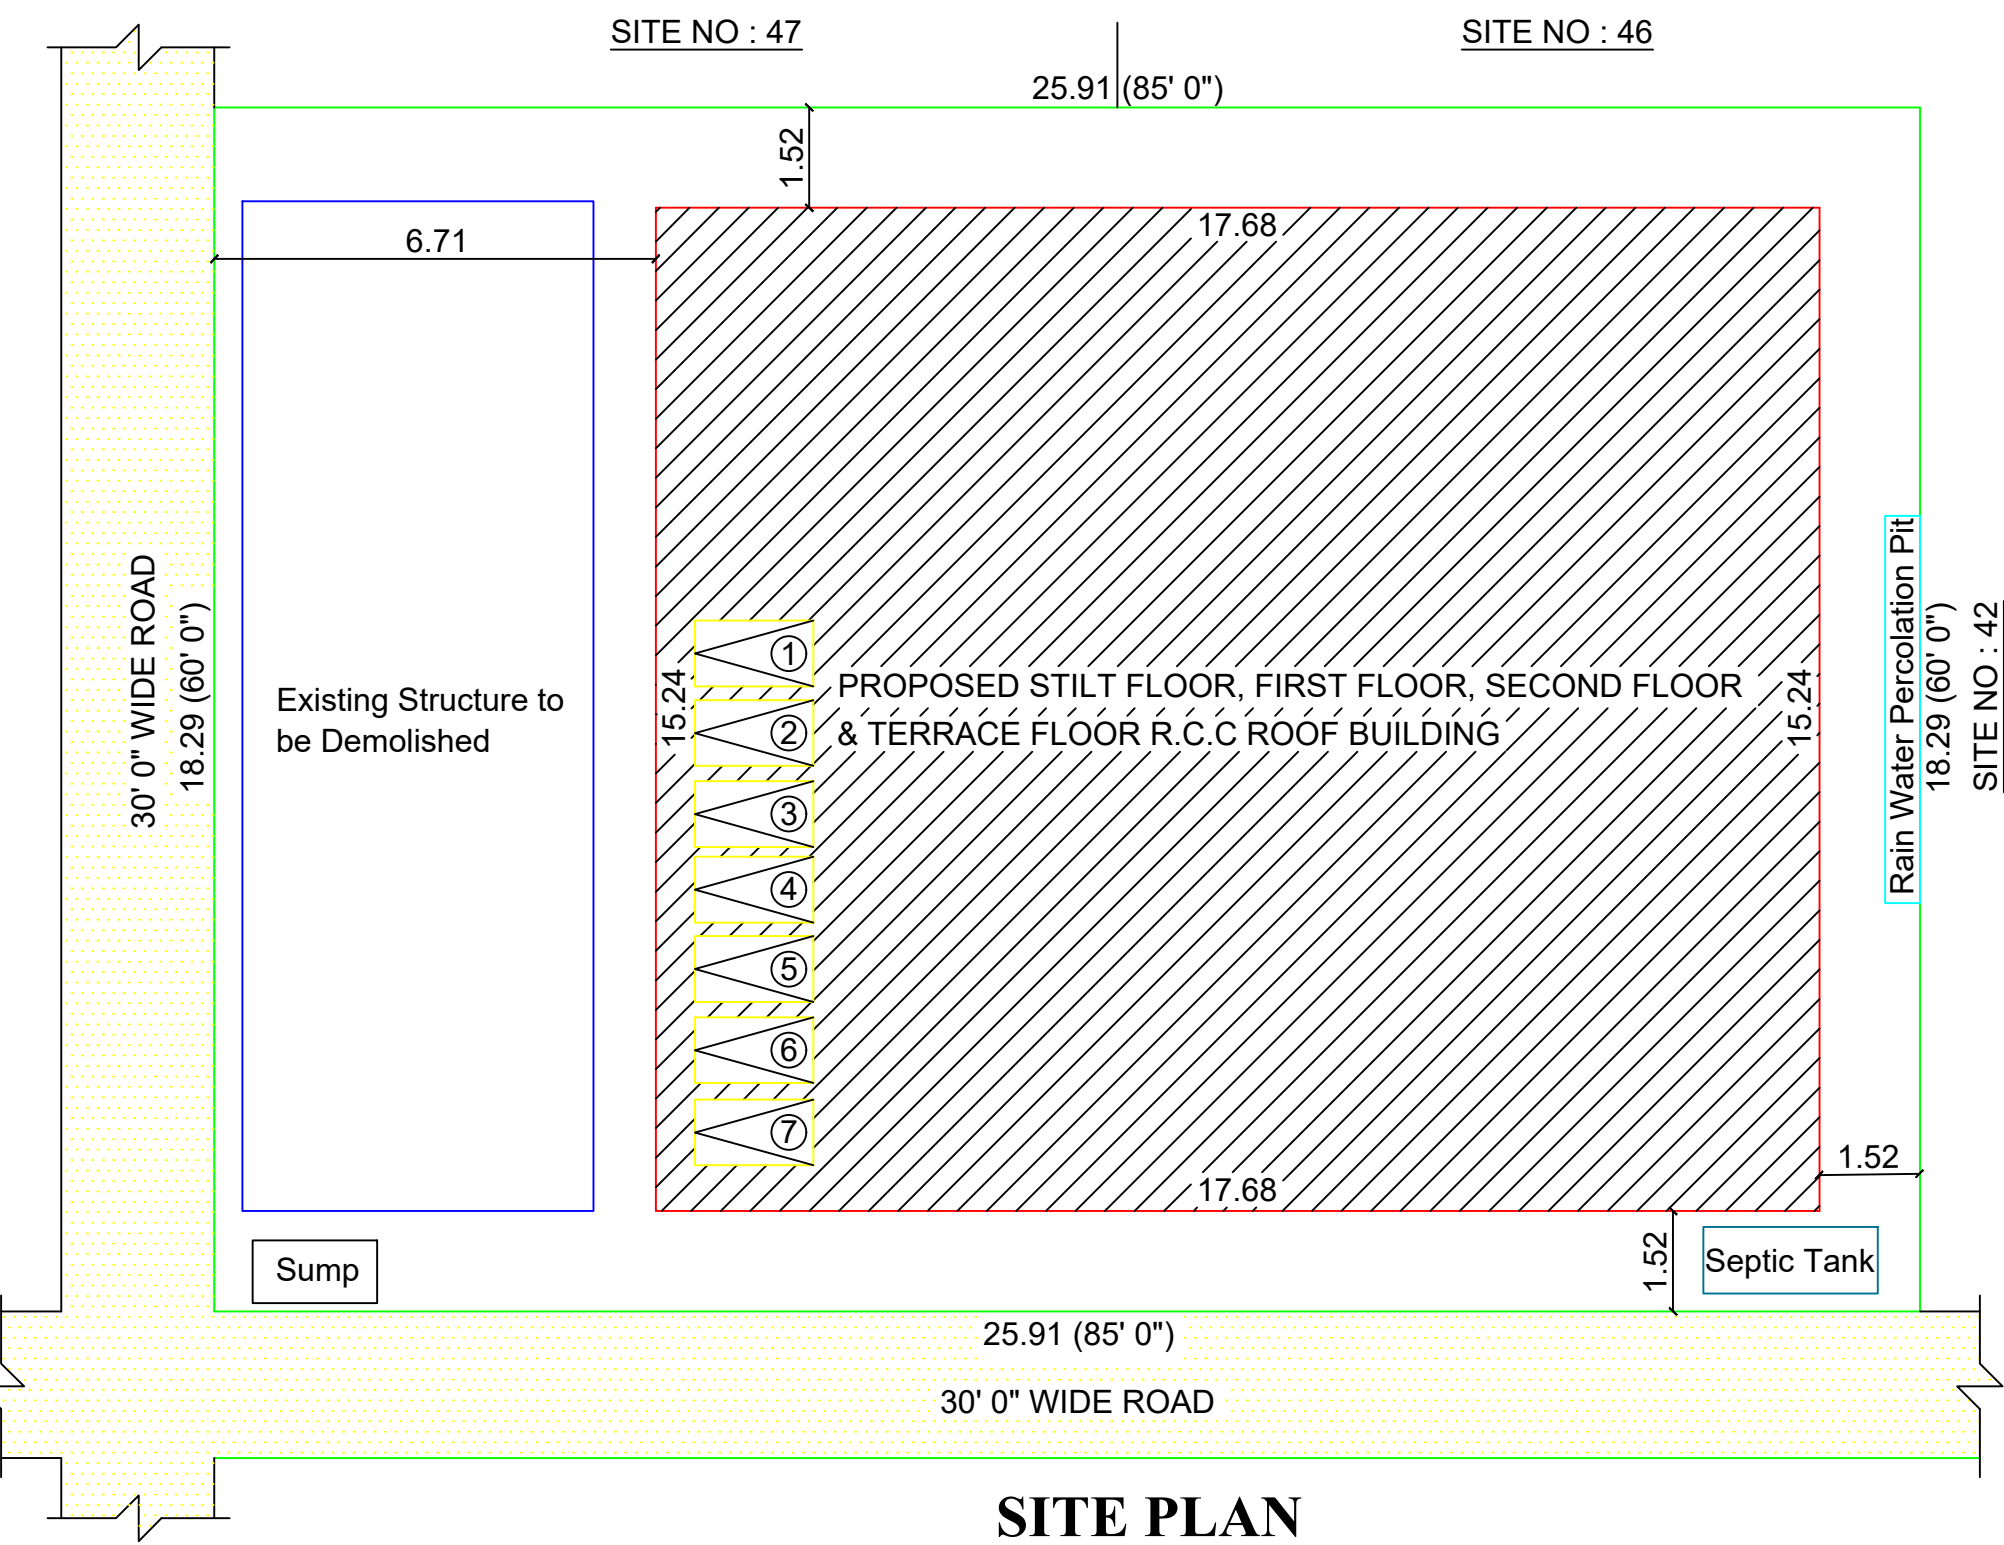

SITE PLAN

AREA DETAILS

PLOT AREA DETAIL :			
Area of the Plot	5100.00 Sq.ft (or) 473.80 Sq.m		
BUILDING AREA DETAILS :			
Floor Details	Area in (Sq.Ft)	Area in (Sq.m)	No of Dwellings
Stilt Floor	2900.04	269.42	-
First Floor	2900.04	269.42	4
Second Floor	2900.04	269.42	4
Terrace Floor	129.60	12.04	-
Total Built up	8829.72	820.30	8

Floor Space Index = $\frac{538.84}{473.80} = 1.14$

JOINERY DETAILS

Sym.	DESCRIPTION	SIZE (IN METER)
MD	Main Door	1.07 x 2.13
D	Door	0.91 x 2.13
D1	Door	0.76 x 2.13
O	Opening	0.91 x 2.13
FW	French Window	0.76 x 1.83
FW1	French Window	1.22 x 1.83
W	Window	1.83 x 1.37
W1	Window	1.52 x 1.37
W2	Window	0.91 x 1.37
V	Ventilator	1.22 x 0.76

- Site Boundary
- Proposed Building
- Road
- Existing Structure to be Demolished

Scale - 1:100
All Dimension are in "METER"

S. Lath

APPLICANT / DEVELOPER

G. Infant Kishore
Engineer / LBS

Er.G.Infant Kishore M.E.(Struc),L.B.S.,
GURU Builders & Property Developers
Kannampalayam, Sulur (Via),
Coimbatore- 641 402.
Cell: 81481 40527 / 86674 49972

REGISTERED ENGINEER

