
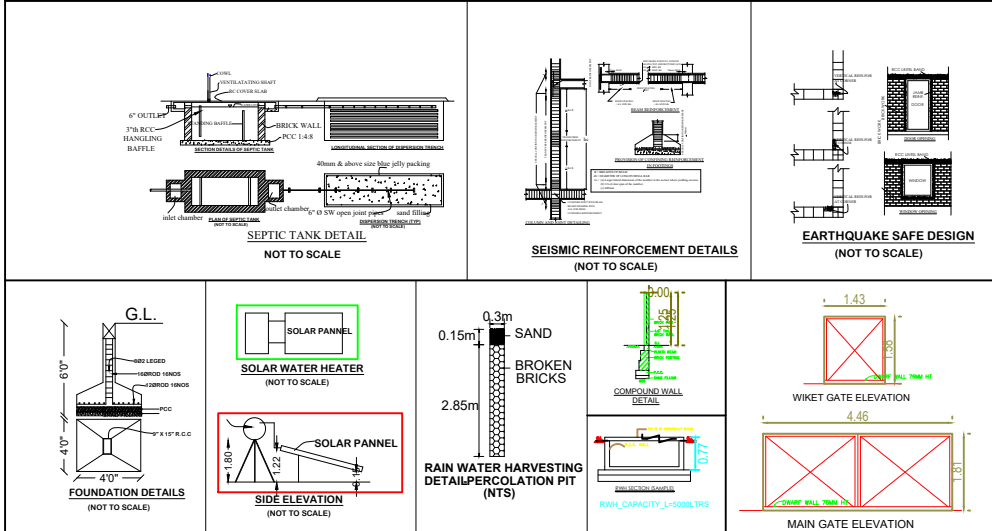
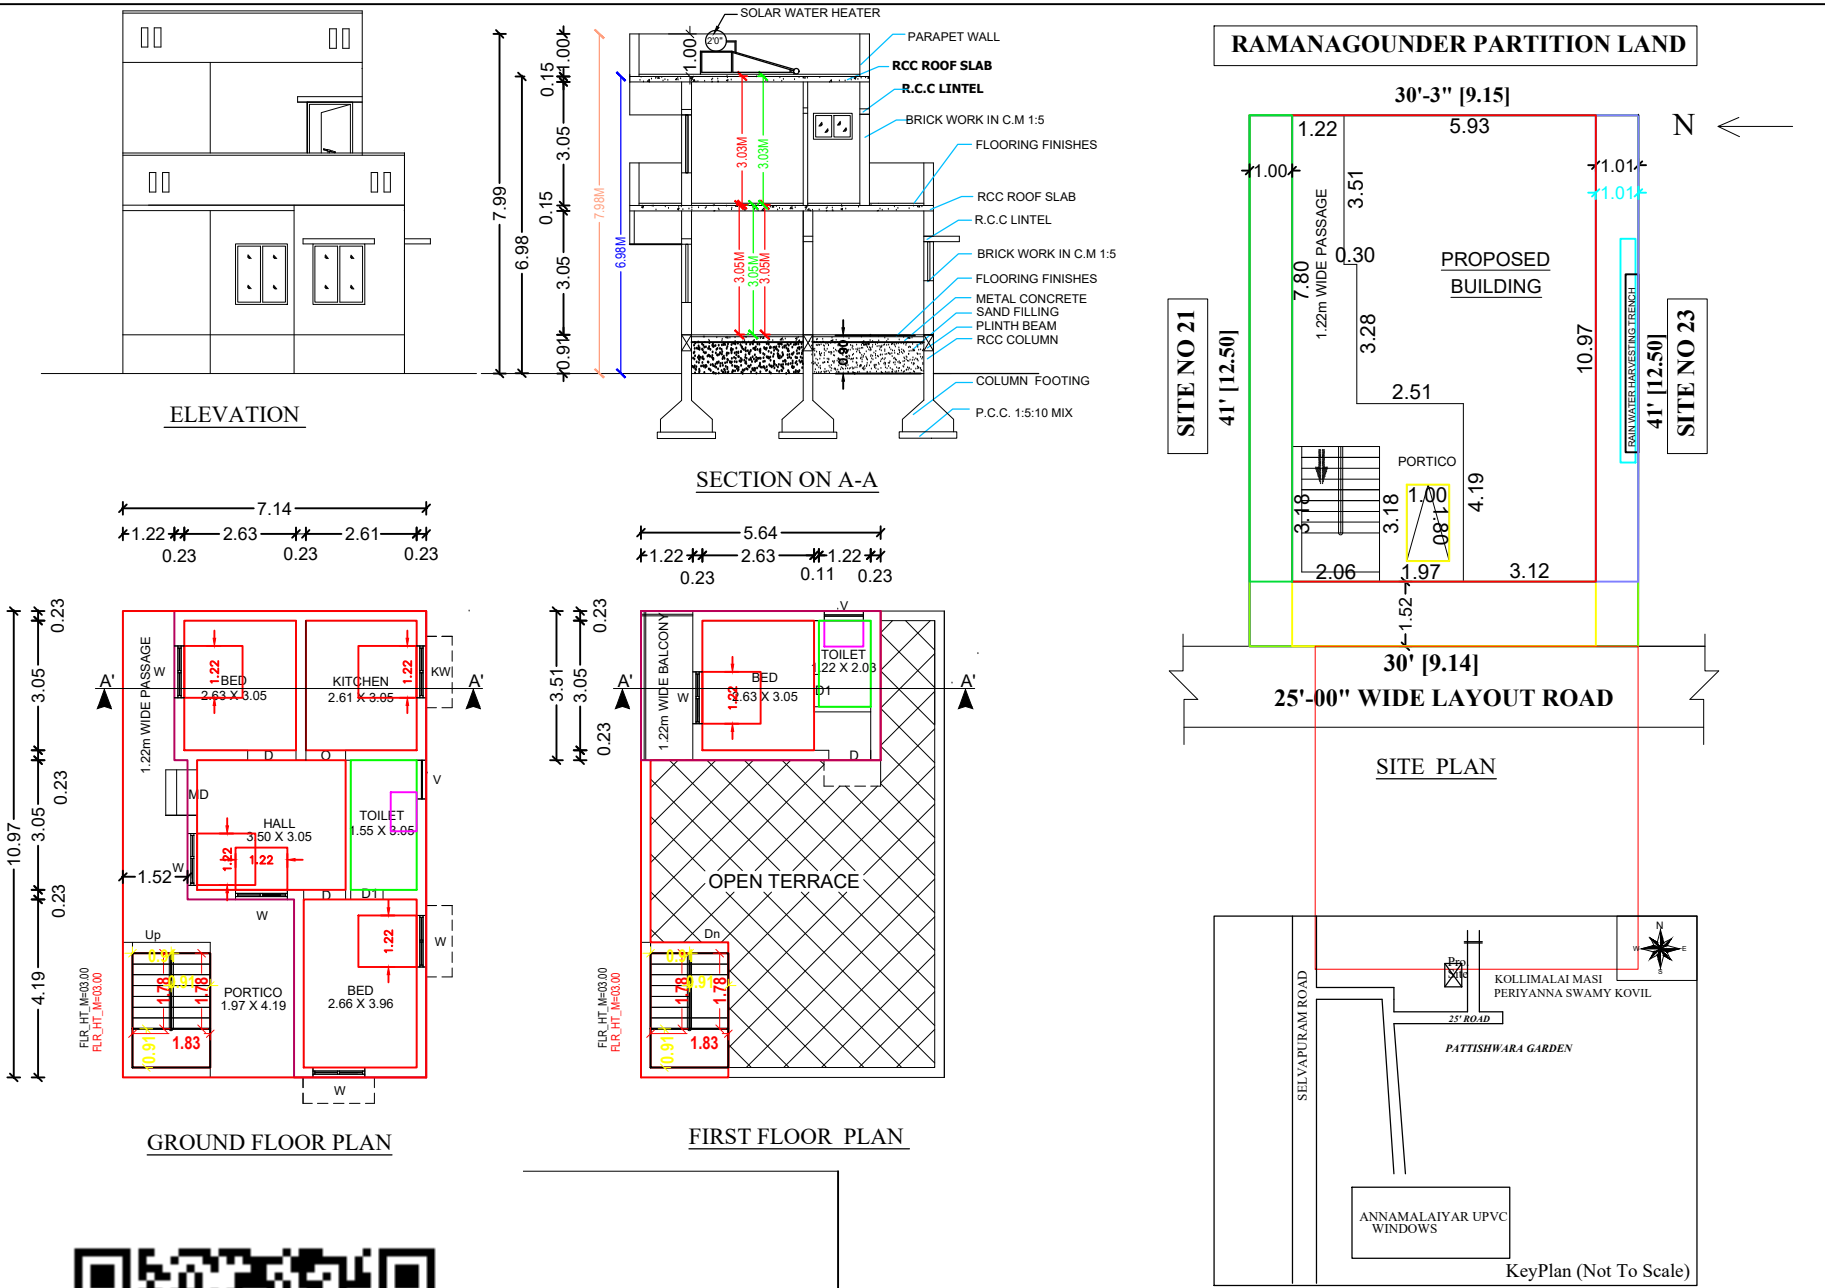
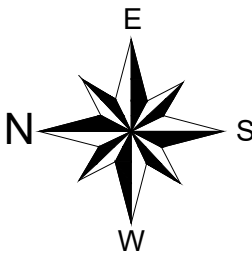
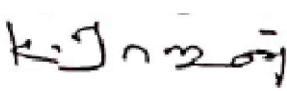


PLAN SHOWING THE PROPOSED CONSTRUCTION OF RCC ROOF RESIDENTIAL BUILDING GROUND & FIRST FLOOR AT SITE NO. 22, S.F NO. 505/ 6, PATTISHWARA GARDEN, NO. 4 VEERAPANDI VILLAGE AND TOWN PANCHAYAT, COIMBATORE NORTH TALUK, COIMBATORE DISTRICT.

APPROVED LAYOUT L.P/D.T.C.P NO: 182/2018

APPLICANT NAME: Mr.K.RAJAN

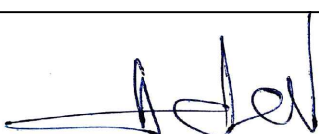

AREA OF THE DOCUMENT			114.827 SQ.M (OR) 1236.00 SQ.FT		
SL NO	DESCRIPTION	NON-FSI AREA IN SQ.M	FSI AREA IN SQ.M	TOTAL BUILD UP AREA	
				IN SQ.M	IN SQ.FT
1.	GROUND FLOOR	-	78.40	78.40	844.00
2.	FIRST FLOOR	-	27.30	27.30	294.00
3.	TOTAL AREA	-	105.70	105.70	1138.00
<u>SCALE</u> 1:100 (All Measurement are in Meter)			<u>COLOUR INDEX:</u> SITE BOUNDARY  PROPOSED BUILDING 		
			FSI CALCULATION FSI = $\frac{105.70}{114.827}$ = 0.92		
S.NO	TYPE	JOINERIES		METRE	
1	MD	MAIN DOOR		1.07 x 2.13	
2	D	DOOR		0.91 x 2.13	
3	D1	DOOR		0.76 x 2.13	
4	O	OPEN		1.22 x 2.13	
5	KW	WINDOW		1.22 x 1.52	
6	W	WINDOW		1.52 x 1.52	
7	V	VENTILATOR		0.91 x 0.76	
					
APPLICANT					
 K.B. VIGNESH BABU LBS ENGINEER - Gr.III - 067/2019 SAHA VINAYAGA ASSOCIATES G-15-A, 4/116, Saravana Complex, Opp.Murugan Theatre,Thudiyalur, Coimbatore - 641 034. Cont: 9655151118 / 0422-6903049					
REGISTERED ENGINEER					