

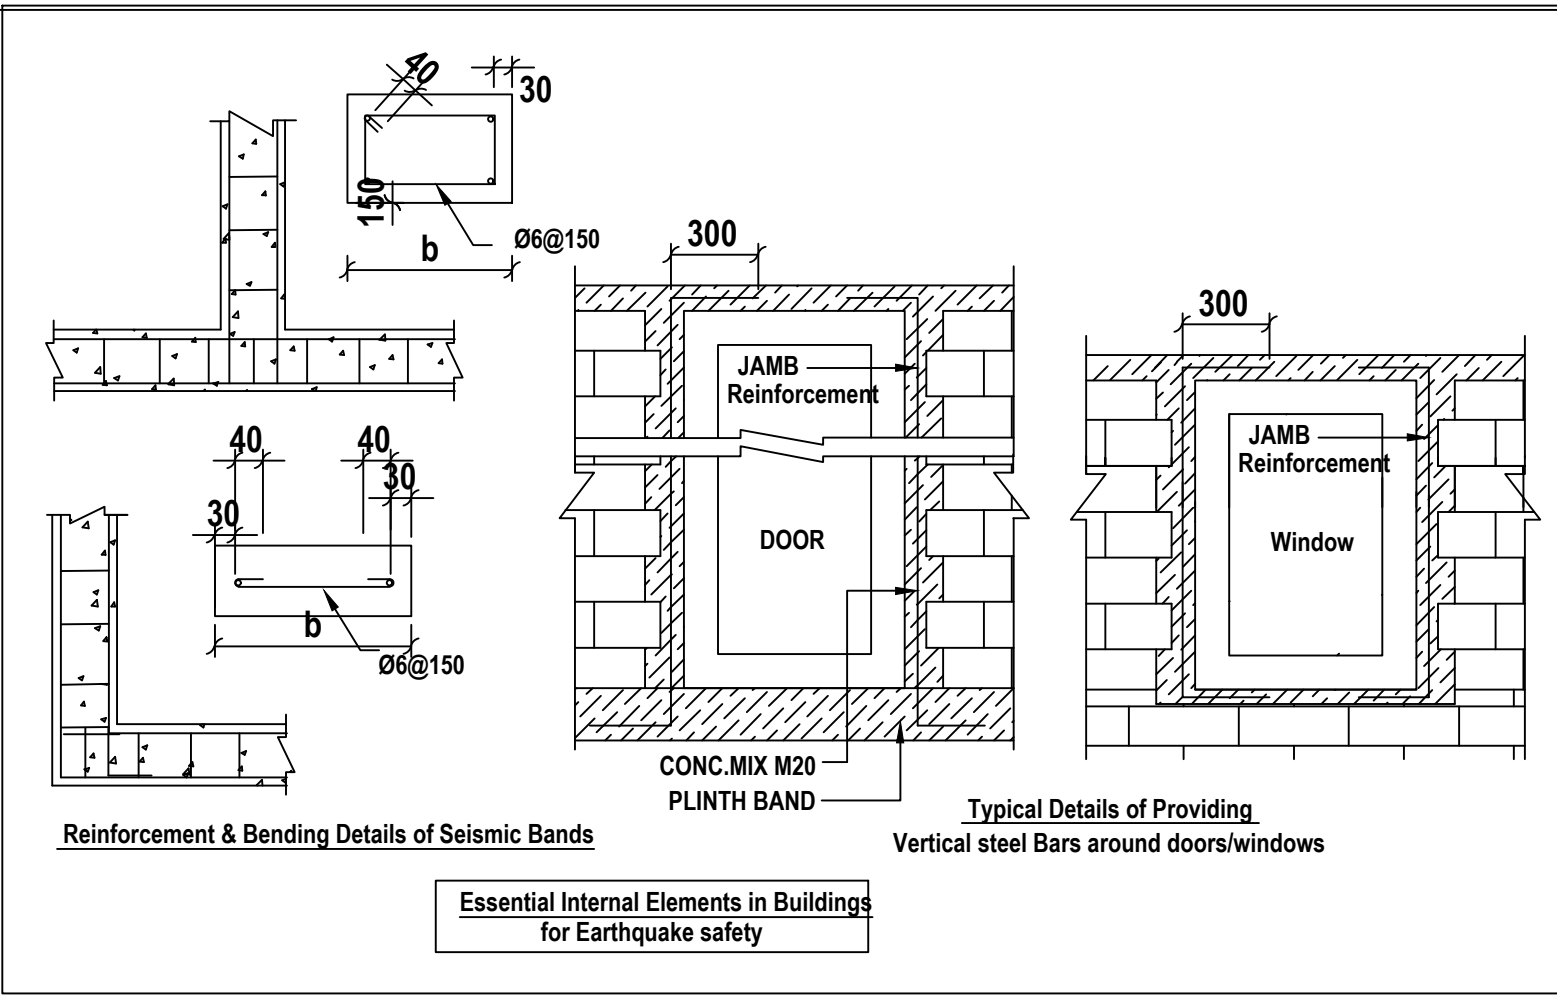


PLAN SHOWING THE PROPOSED GROUND FLOOR R.C.C.ROOF RESIDENTIAL BUILDING S.F.NO:326/1PART, "VEERAPPA CHETTIAR STREET",IRUGUR VILLAGE AND TOWN PANCHAYAT, SULUR TALUK, COIMBATORE DISTRICT. REGULARIZED APPROVAL NO : 527/2024/A,DATE:21.06.2024.

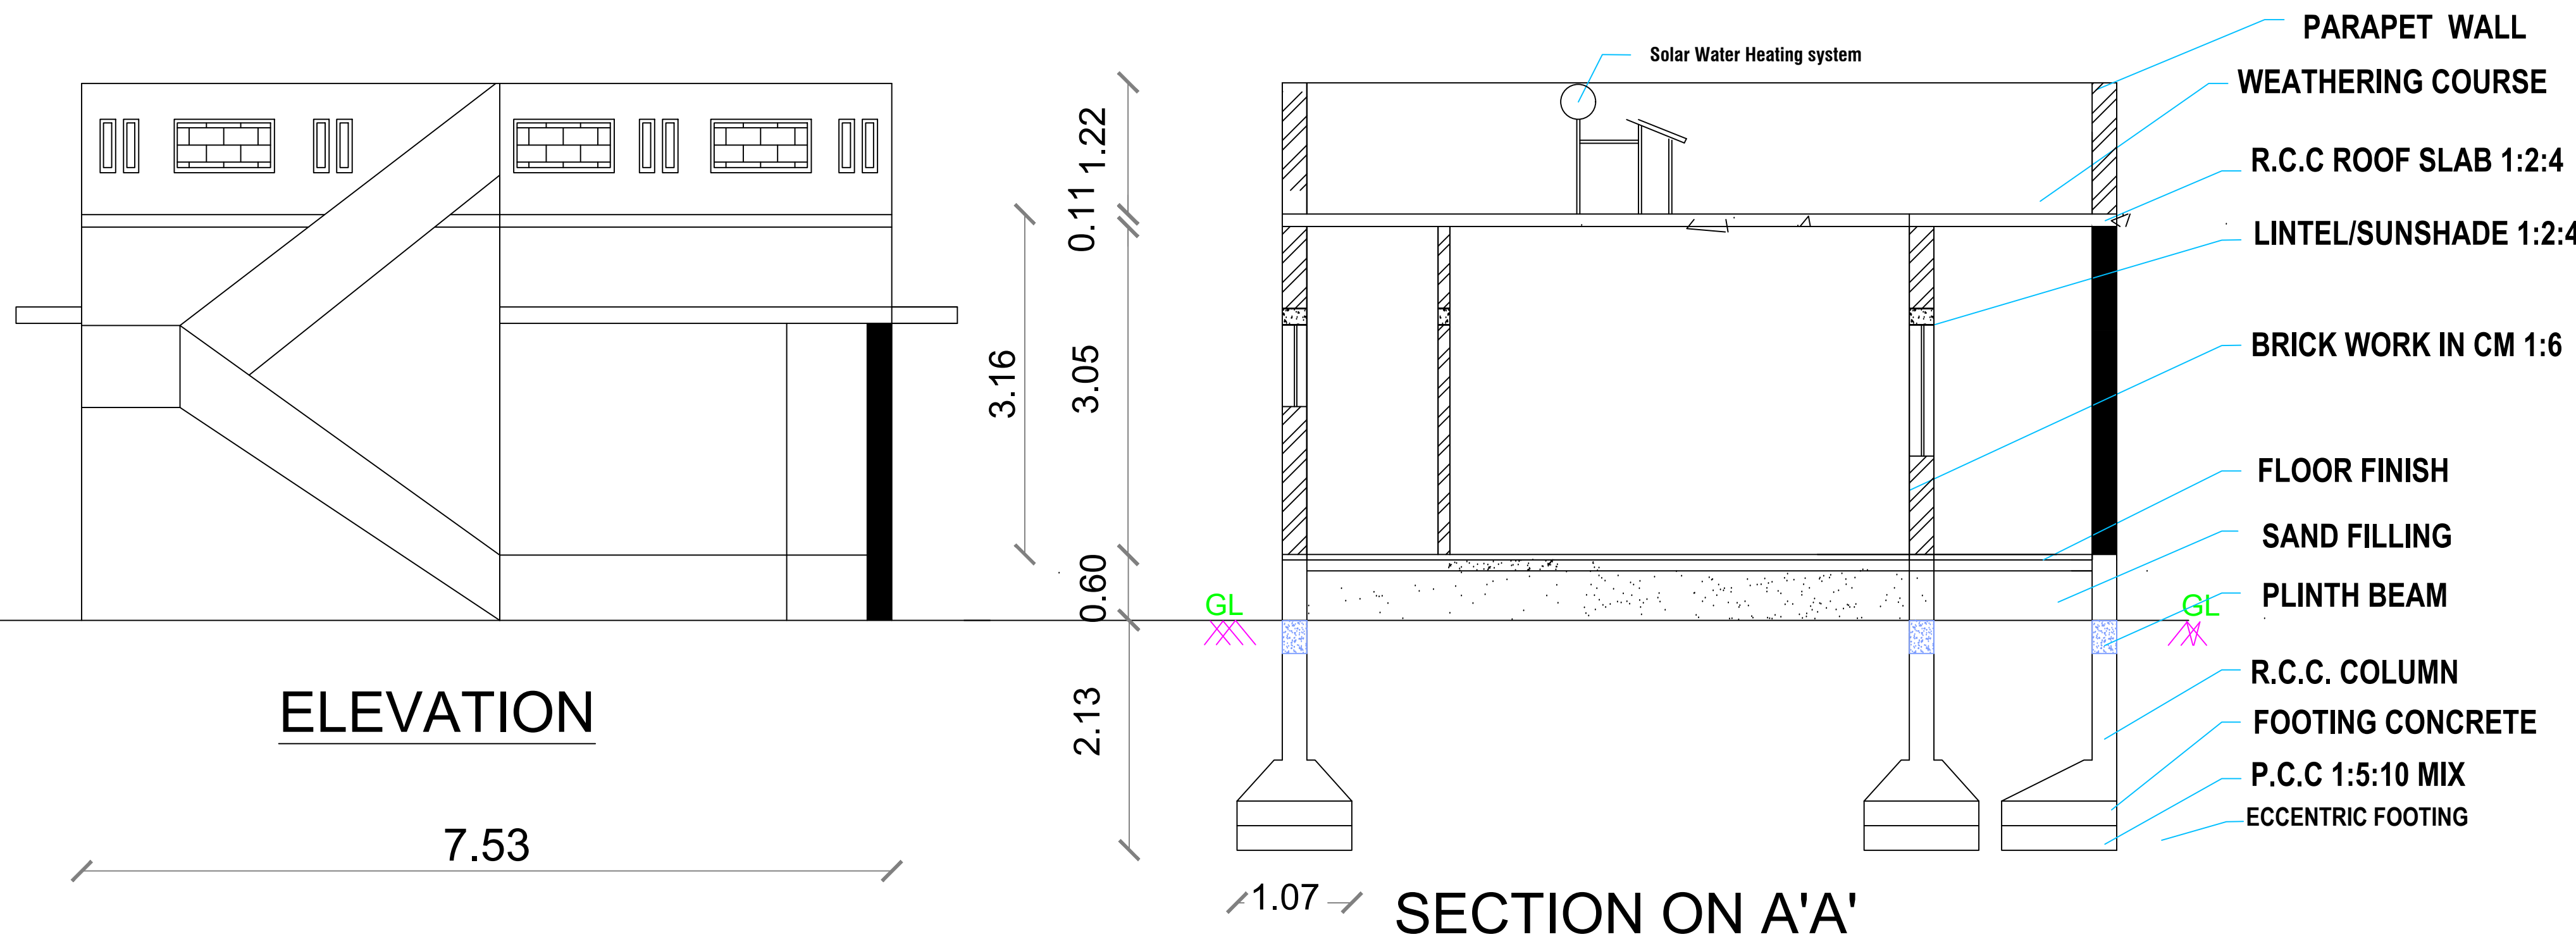

SUBRAMANI THEVAR PROPERTY  
28' [8.53]

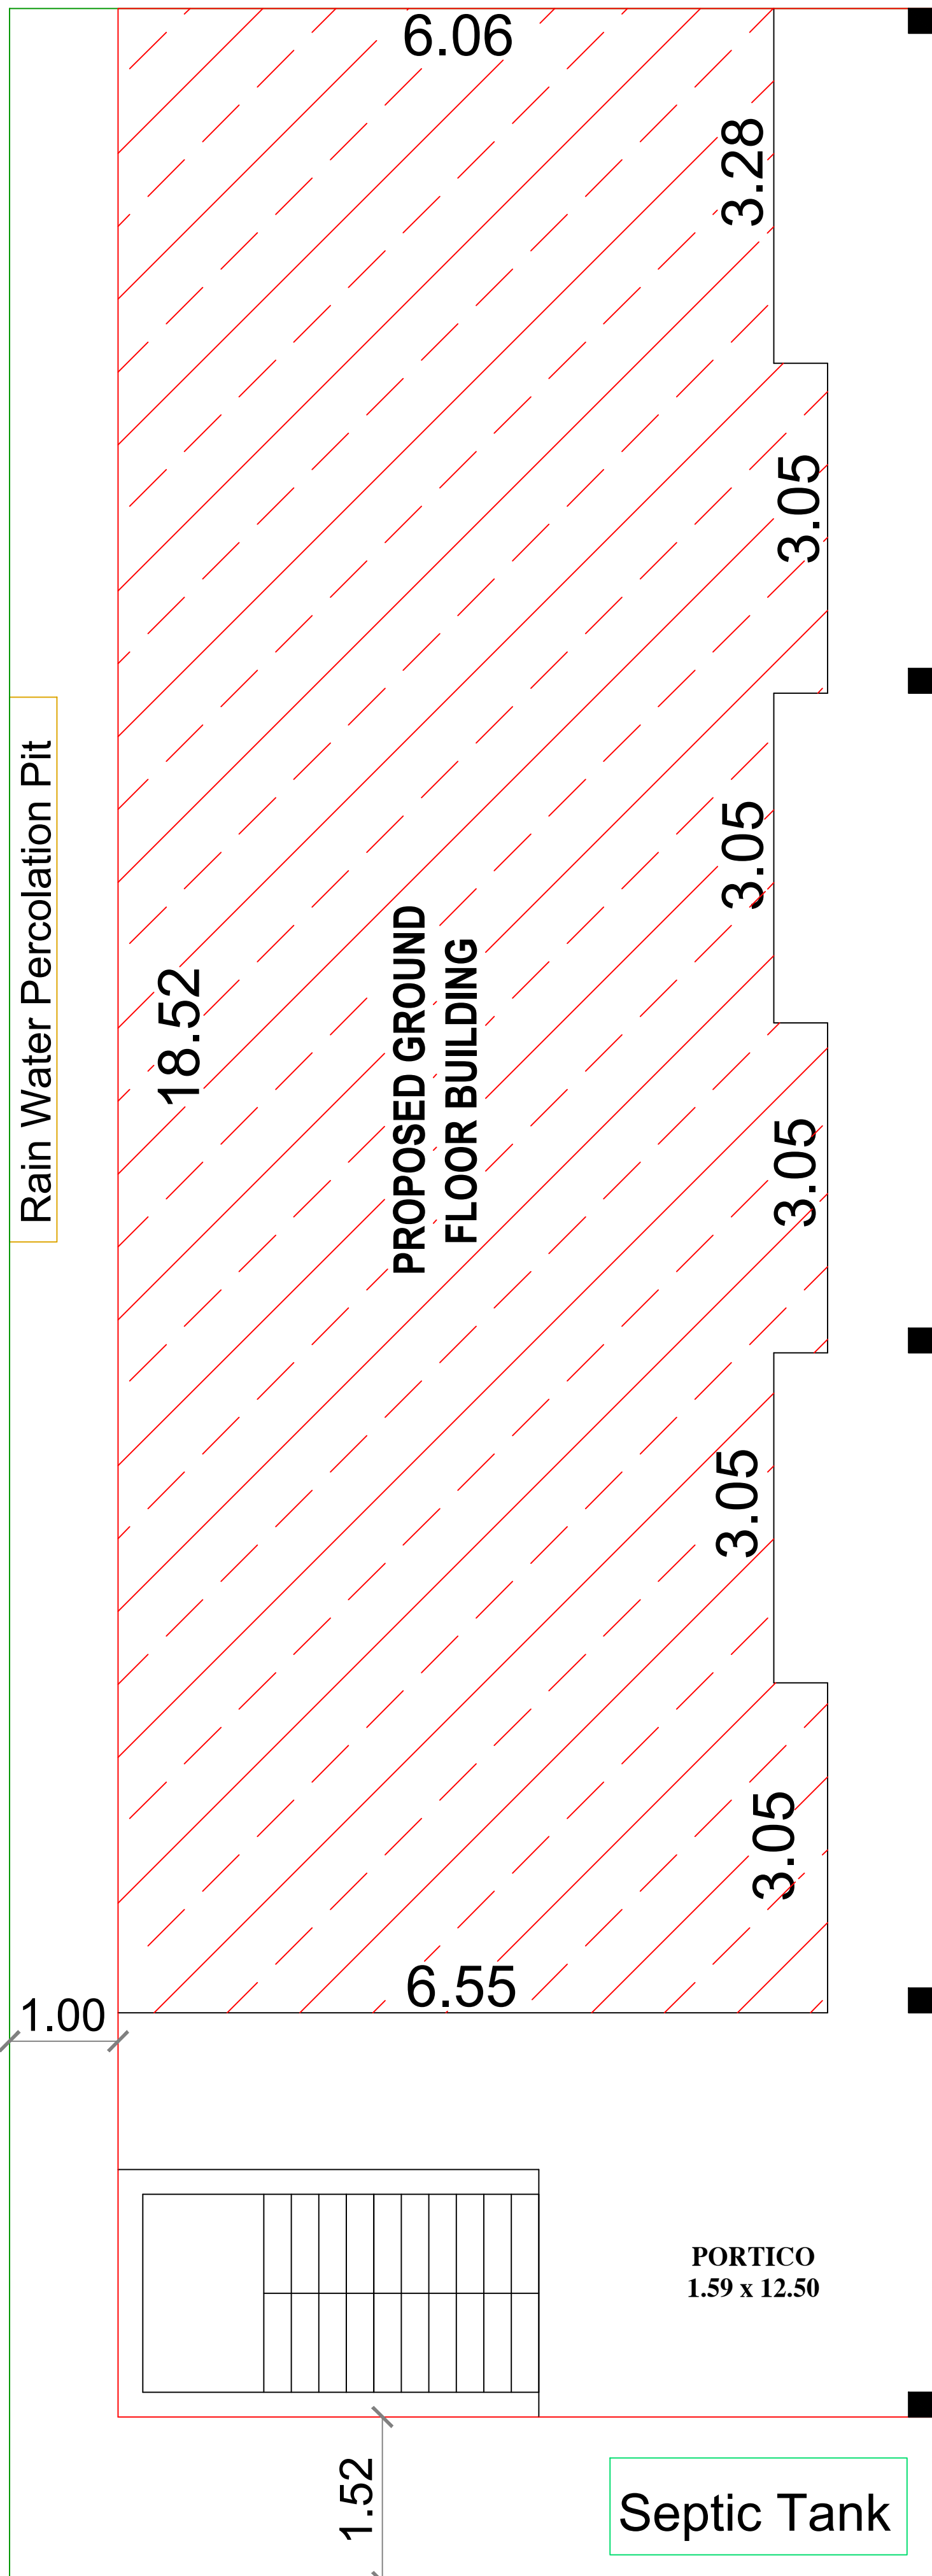


M.RAMASAMY,VEERAMUTHU PROPERTY

78' [23.77]


CHINNAMMAL PROPERTY

78' [23.77]

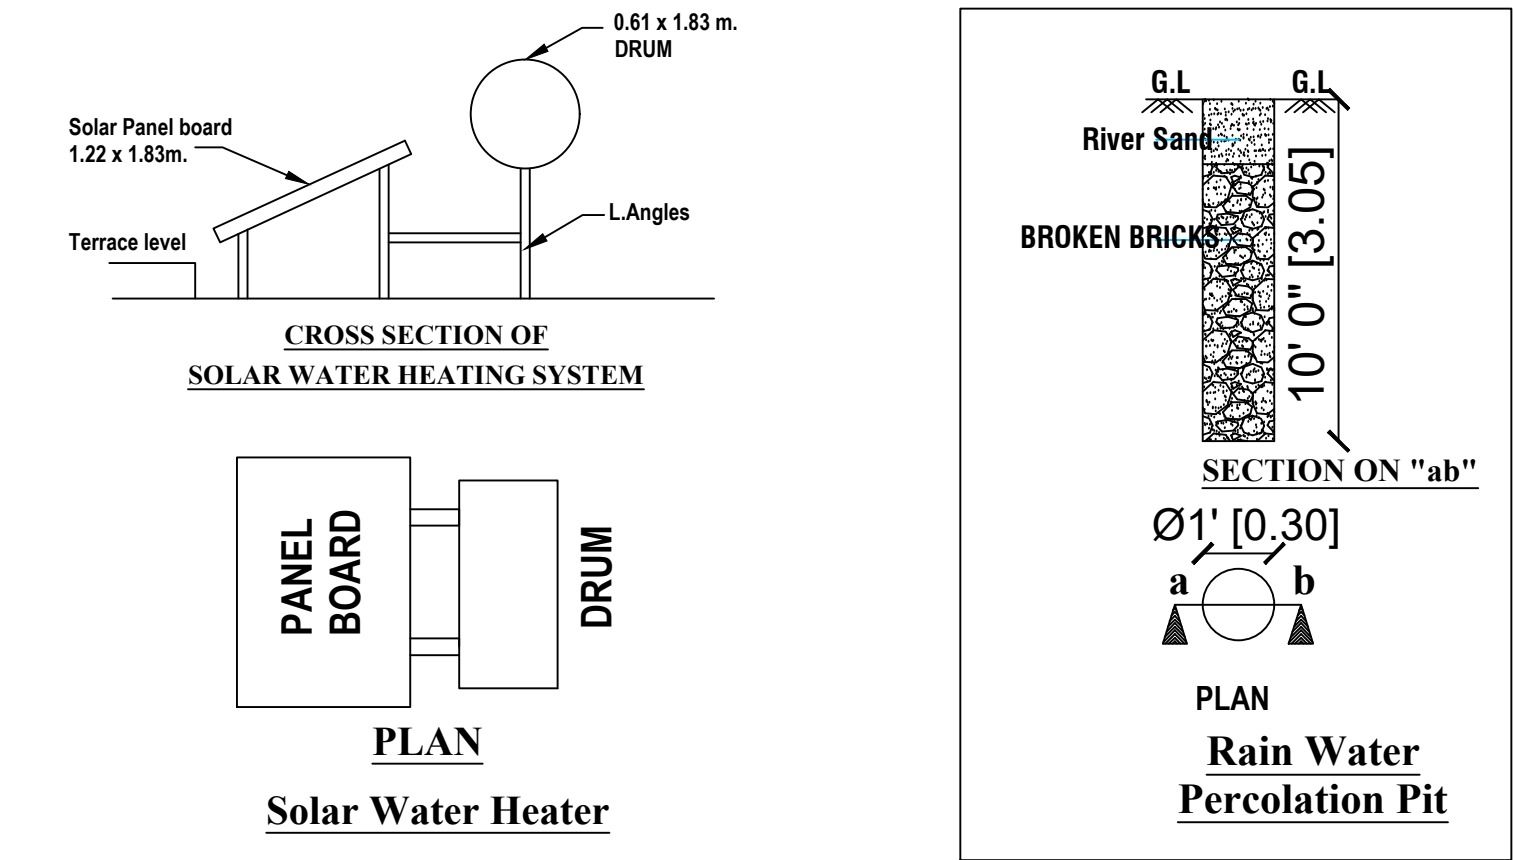

| AREA DETAILS                  | IN SQ. FT. | IN SQ. M. |
|-------------------------------|------------|-----------|
| Area of the Site              | 2184.00    | 202.88    |
| Area of the Pro- Ground Floor | 1803.72    | 167.57    |
| Area of the Open Space        | 380.28     | 35.32     |

| JOINERY DETAILS |             |               |             |
|-----------------|-------------|---------------|-------------|
| Sym.            | DESCRIPTION | IN FEET       | IN METER    |
| MD              | MAIN DOOR   | 3' 6" X 7' 0" | 1.07 X 2.13 |
| D               | DOOR        | 3' 0" X 7' 0" | 0.91 X 2.13 |
| D1              | DOOR        | 2' 6" X 7' 0" | 0.76 X 2.13 |
| W               | WINDOW      | 4' 0" X 4' 0" | 1.22 X 1.22 |
| V               | VENTILATOR  | 3' 0" X 2' 0" | 0.91 X 0.61 |
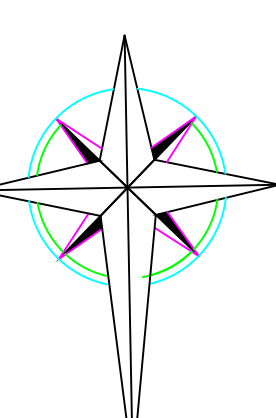
|                                                          |                                      |   |
|----------------------------------------------------------|--------------------------------------|---|
| Plan, Section & Elevation<br>SCALE 1" : 8' 0" ( 1 : 96 ) | Site Plan<br>1" : 16' 0" ( 1 : 192 ) | <div>N</div>  |
| REFERENCE                                                |                                      |   |
| <div></div> SITE BOUNDARY                                |                                      |   |
| <div></div> PROPOSED BUILDING                            |                                      |   |
| <div></div> ROAD                                         |                                      |   |

APPLICANT

**P.PRAKASH,B.E.,**  
LICENSED BUILDING SURVEYOR  
8/16, KALLU RAMASAMY THEVAR STREET,  
IRUGUR, COIMBATORE - 641 108.

ENGINEER /L.B.S.