

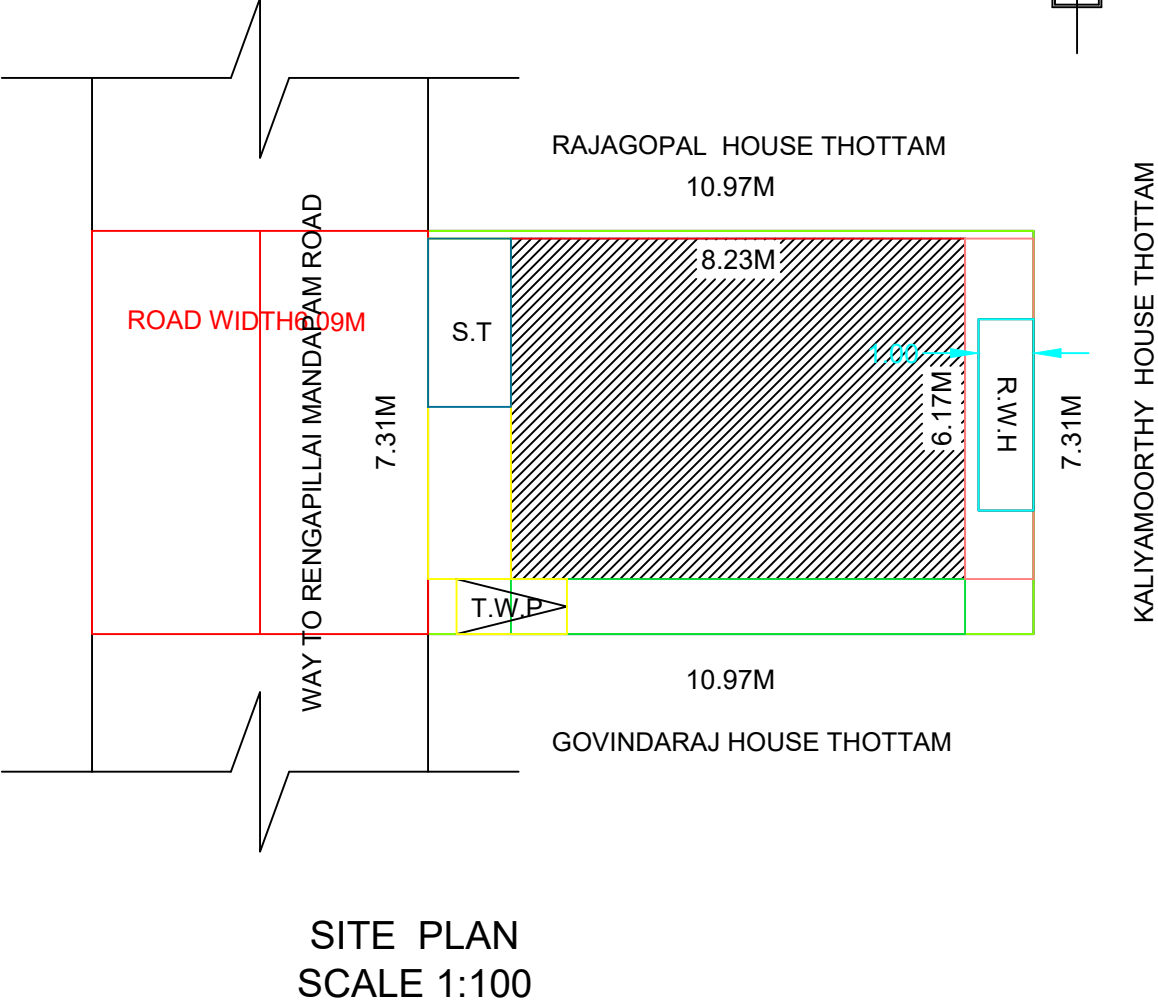
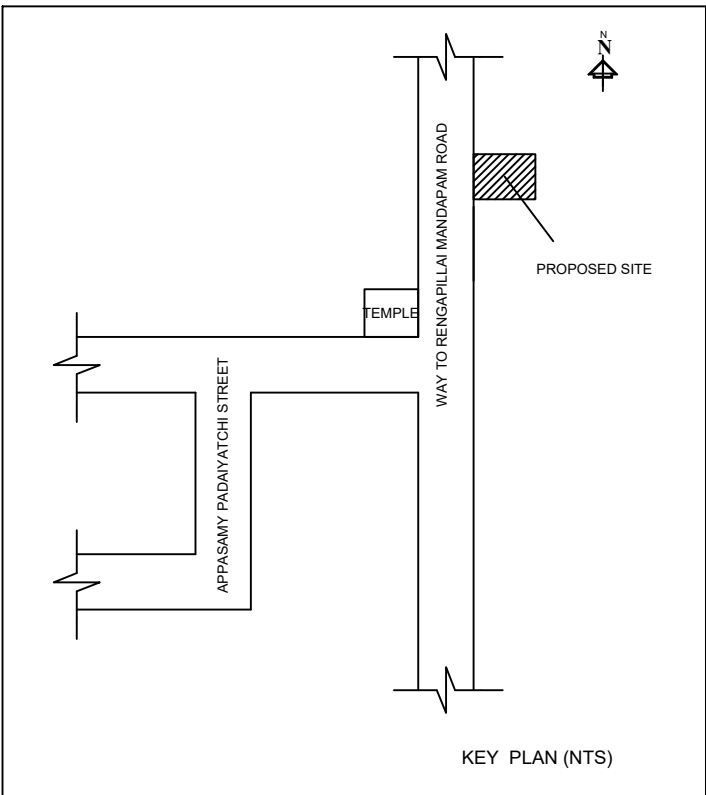
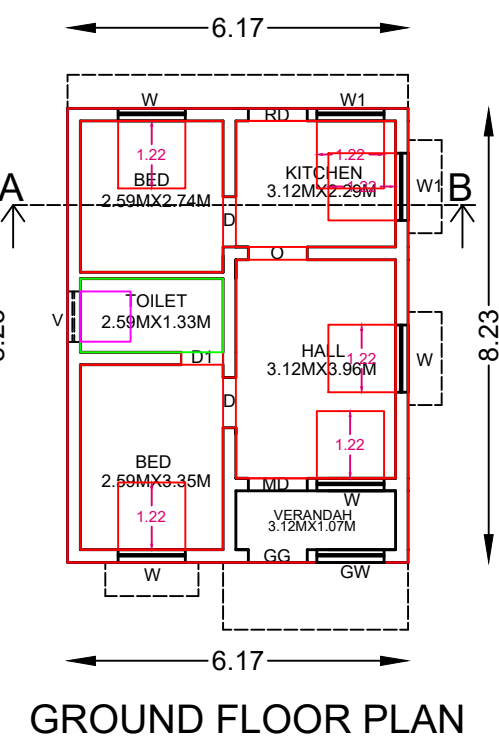


PLAN SHOWING THE PROPOSED CONSTRUCTION R.C.C ROOF RESIDENTIAL BUILDING
GROUND FLOOR IN NATHAM NEW R.S. No. 597/11, OLD R.S. No. 60/1, PATTA No. 3104,
DOCUMENT No. 898/2024, AT WAY TO RENGAPILLAI MANDAPAM ROAD, PARANGIPETTAI
TOWN PANCHAYAT, BHUVANAGIRI TALUK, CUDDALORE DISTRICT.





NAME OF OWNER:- Mr. SARAVANACHANDIRAN S/O DHANAKODI.

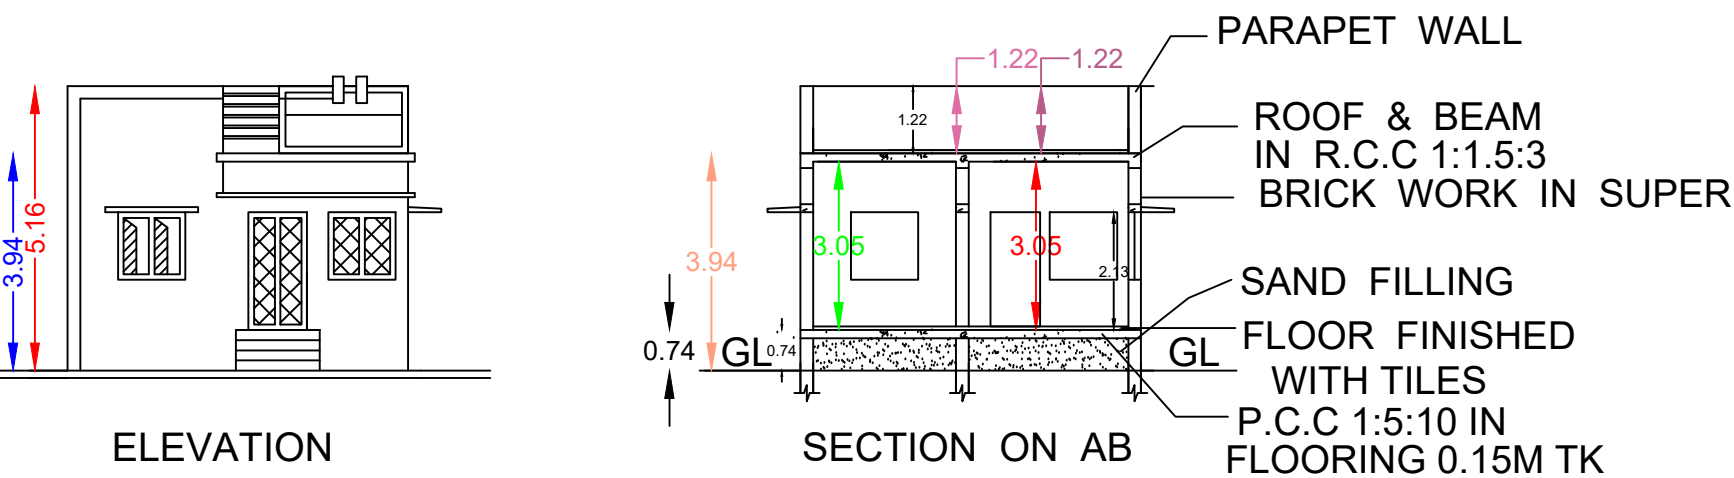

DETAILED PLAN OF
RAINWATER
PERCULATION PEBBLE BED

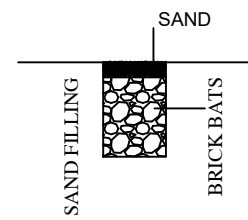

SOLAR WATER HEATER

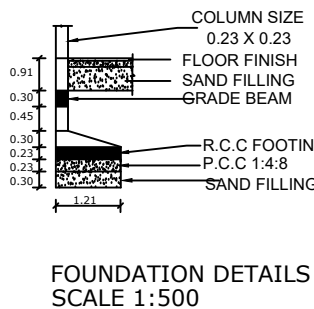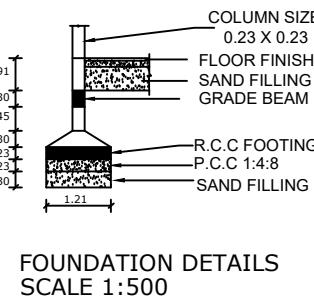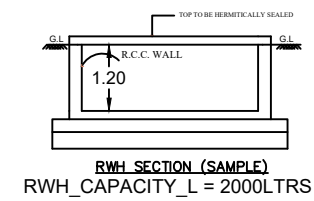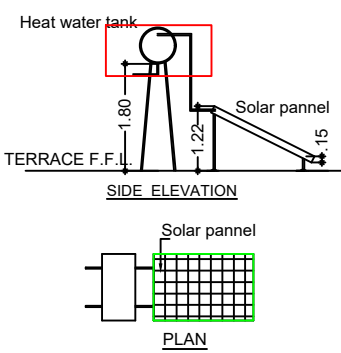

QR CODE:-

JOINERY DETAILS	IN METERS
GG-GRILL GATE	1.06 X 2.13
MD-MAIN DOOR	1.06 X 2.13
D- DOOR	0.91 X 2.13
RD- REAR DOOR	0.91 X 2.13
O-OPEN	0.91 X 2.13
D1- DOOR	0.76 X 2.13
W- WINDOW	1.22 X 1.22
GW- GRILL WINDOW	1.22 X 1.22
W1- WINDOW	1.22 X 0.91
V- VENTILATOR	0.91 X 0.61

ALL DIMENSIONS ARE IN METERS	SCALE 1:100
------------------------------	-------------

AREA STATEMENT		
	Sq.Mts.	Sq.Fts.
SITE AREA	80.27	864.00
G.F AREA	50.77	546.48
OPEN AREA	29.50	317.52
F.S.I :-0.63	PLOT COVERAGE = 63.24%	

COLOUR INDEX:-	
BOUNDARY	BUILT UP AREA
ROAD	SEPTIC TANK
	R. W. H

APPLICANT

[Signature]

ENGINEER

[Signature]

Er. A.G. IYAPPAN, D.C.E., D.C.Tech., B.E.,
Consulting Engineer & Licensed Building Surveyor
Town Panchayat, Aanantham Planners & Builders
No: 98A/267, North Street, Ariyagoshty,
Parangipettai - 608 502.

AANANTHAM
PLANNERS & BUILDERS
98A/267- NORTH STREET
ARIYAGOSHTY
PARANGIPETTAI- 608502
CELL No. 9750227289 & 9361290880

