
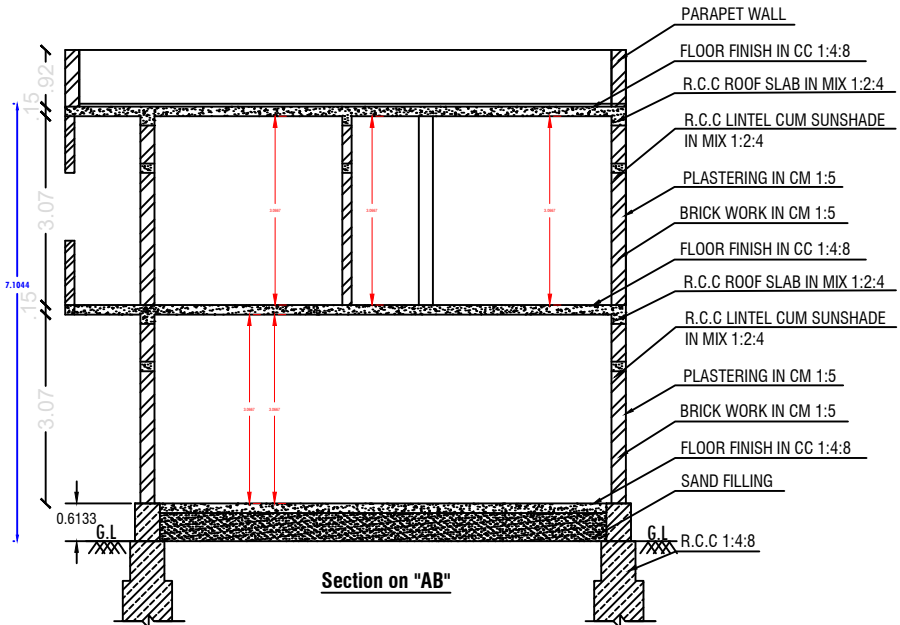









PLAN SHOWING THE PROPOSED CONSTRUCTION OF RCC ROOF RESIDENTIAL BUILDING IN
PLOT No.1, AT S.F.No:664/2B, PENNAGARAM VILLAGE AND TOWN PANCHAYAT, PENNAGARAM
TALUK AND DHARMAPURI DISTRICT.

APPLICANT: Mr.A.PERUMAL S/o.Mr.AMMASI.

Scale 1:100

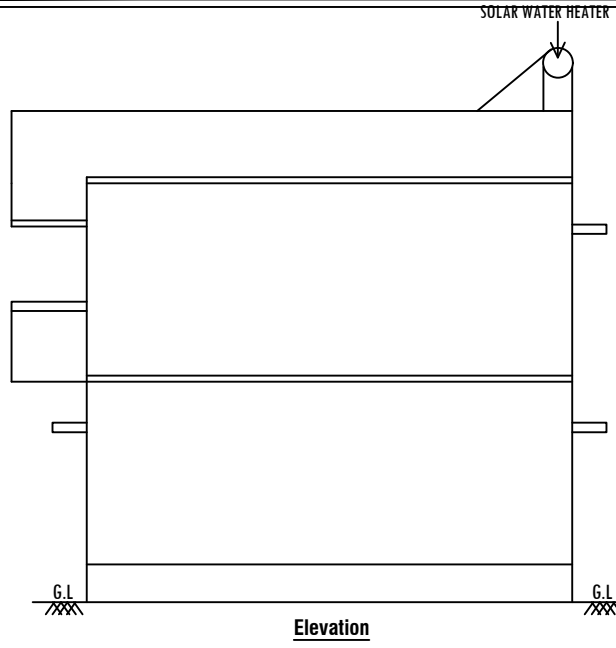

PARAPET WALL
FLOOR FINISH IN CC 1:4:8
R.C.C ROOF SLAB IN MIX 1:2:4
R.C.C LINTEL CUM SUNSHADE
IN MIX 1:2:4
PLASTERING IN CM 1:5
BRICK WORK IN CM 1:5
FLOOR FINISH IN CC 1:4:8
R.C.C ROOF SLAB IN MIX 1:2:4
R.C.C LINTEL CUM SUNSHADE
IN MIX 1:2:4
PLASTERING IN CM 1:5
BRICK WORK IN CM 1:5
FLOOR FINISH IN CC 1:4:8
SAND FILLING
R.C.C 1:4:8

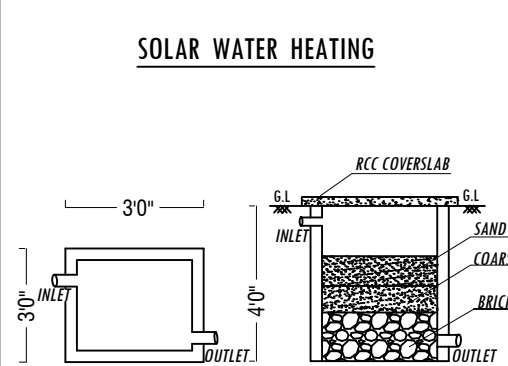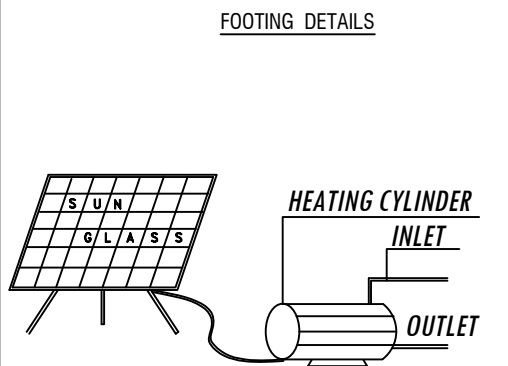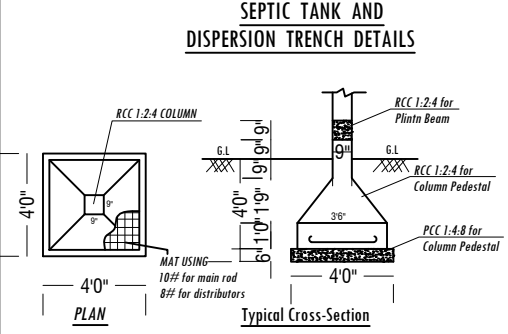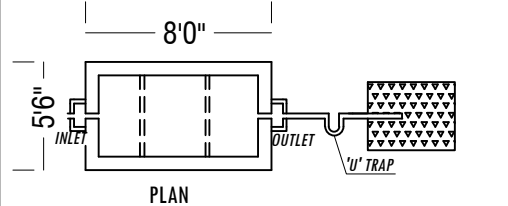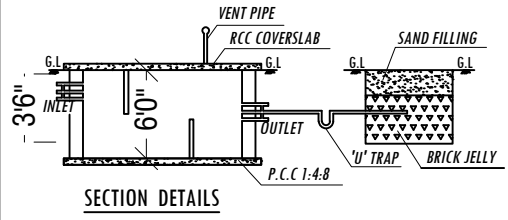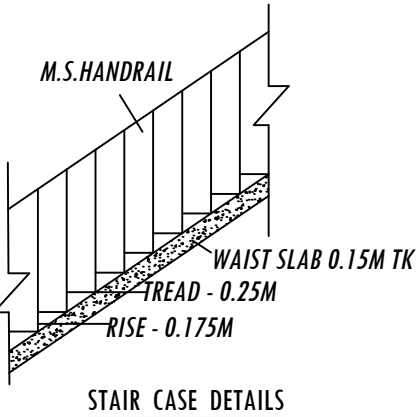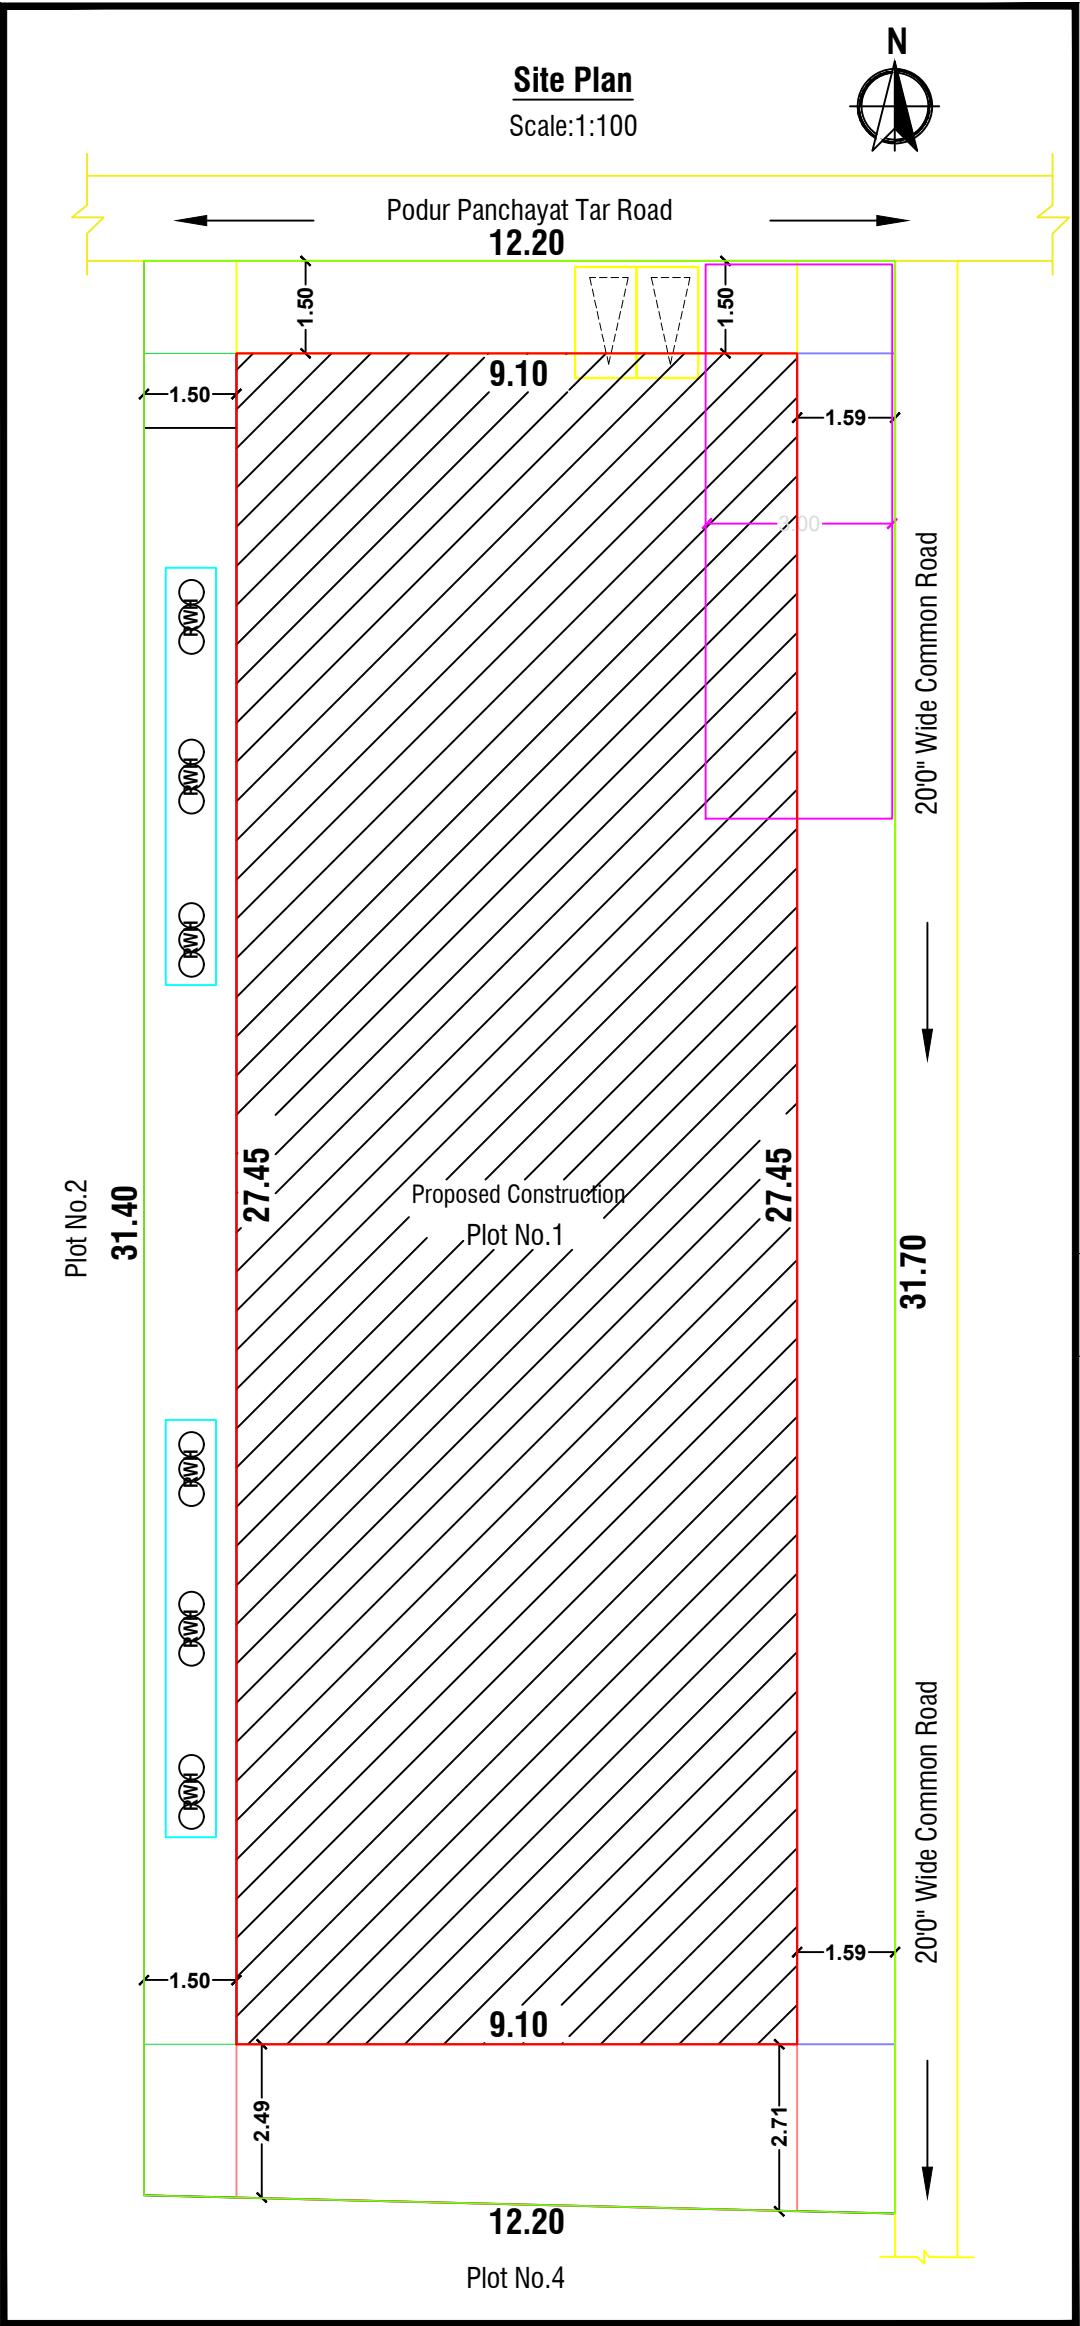

Technical Approval
E.O./T.P (Pennagaram) No: /2023
Roc No. SWP/BPA/ /2023
Technical Approval issued.

This Document is Digitally Data Singed by the
Executive Officer of Pennagaram Town
Panchayat. So any seal or is not necessary.

Joinery Details		
M.D	Main Door	1.06 X 2.13
D	Door	0.90 X 2.13
D1	Door	0.76 X 2.13
W	Window	0.90 X 1.22
O	Open	0.90 X 1.22
W1	Window	1.22 X 1.22
V	Ventilator	0.61 X 0.46

Area Statement		
Particulars	Sq.ft	Sq.mt
Plot Area	1237.50	118.30
G.F Plinth Area	551.00	51.19
G.F Carpet Area	335.62	31.18
F.F Plinth Area	551.00	51.19
F.F Carpet Area	335.62	25.69
Total Buildup Area	1012.00	102.38

All Dimensions are in Meter Only.

Site Boundary	
Proposed	
Road	

Mr. A. Perumal
S/o. Mr. Ammasi...

Signature of Applicant

Mr. R. MURTHY, a.e.
Civil Engineer - Licensed Building Surveyor
Pennagaram Town Panchayat Reg. Professional
R.E. Roc No.576/2021/A1
GRAPH BUILDERS
Avvai Nagar, Oppo. to EB Office, Pennagaram
Dharmapuri - 636810.
Cont: 83441 22855, rmurthysv@gmail.com
Registered Engineer