
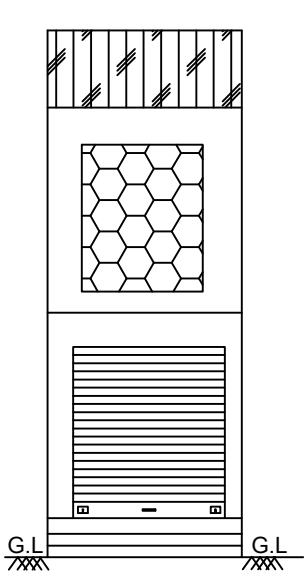


PLAN SHOWING THE PROPOSED GROUND AND FIRST FLOOR RCC ROOF COMMERCIAL BUILDING


IN NATHAM S.F.NO-42/6 AND 48/11 AT WARD -6, VARNATEERTHAM VILLAGE, HARUR TOWN PANCHAYAT,

HARUR TALUK AND DHARMAPURI DISTRICT.


APPLICANT: Mrs.R.SANTHI W/o Mr.RAJENDRAN

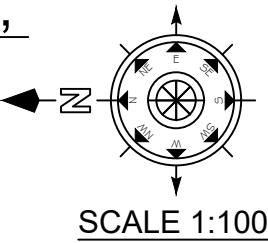


ELEVATION

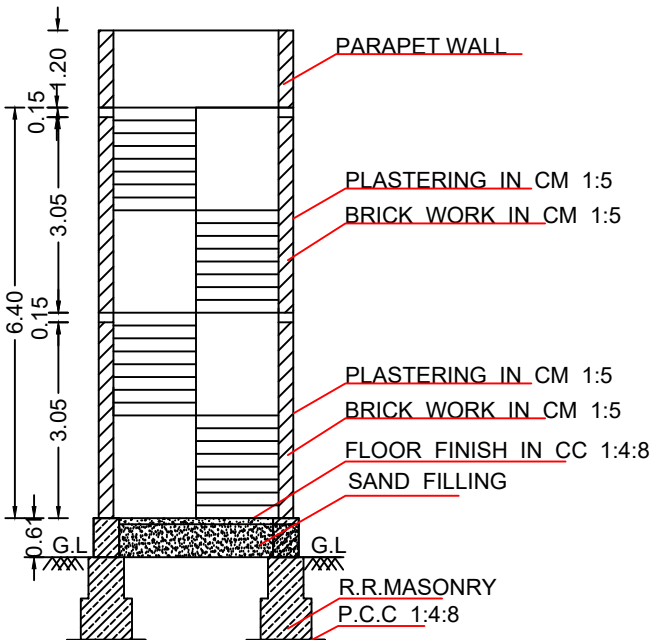


SECTION: A-B

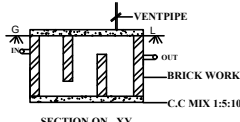


SEPTICTANK DETAILS

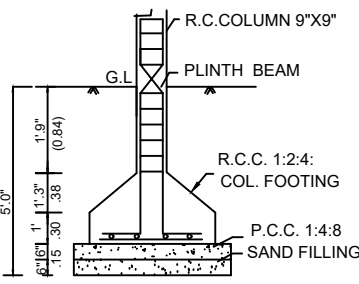


FOUNDATION DETAILS

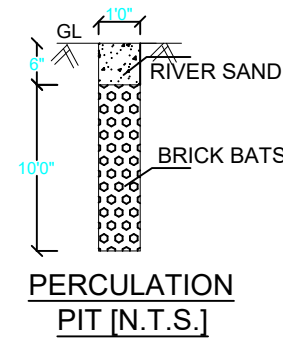

PERCOLATION PIT [N.T.S.]

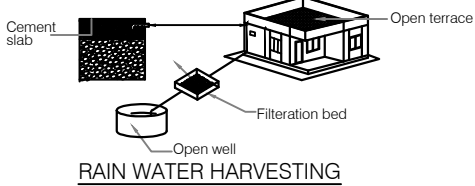

RAIN WATER HARVESTING

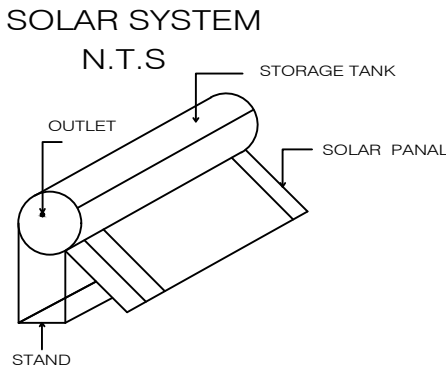

SOLAR SYSTEM N.T.S

AREA DETAILS			
PARTICULARS		Sq.Mt.	Sq.Ft.
AS PER DOCUMENT AREA		130.29	1402.50
PLINTH AREA OF THE PRO.BLDG - G.F		60.30	649.06
PLINTH AREA OF THE PRO.BLDG - F.F		60.30	649.06
TOTAL PLINTH AREA		120.60	1298.13
OPEN SPACE		69.99	753.37
PLOT COVERAGE IN %		46.28	
FLOOR SPACE INDEX		0.93	
SCHEDULE OF JOINERIES		WIDTH	HEIGHT
R.S	ROLLING SHUTTER	2.30	2.44
D1	DOOR	0.91	2.10
W	WINDOW	1.60	1.22
V	VENTILATOR	0.91	0.61

PARKING DETAILS		
SCHEDULE OF JOINE	REQUIRED	PROVIDED
CAR	1	1
TWO WHEELER	1	1

COLOUR INDEX	
SITE BOUNDARY	
PROPOSED BUILDING	
EXISTING ROAD	


APPLICANT

R. Santhi


Mrs.R.SANTHI W/o Mr.RAJENDRAN

REGISTERED ENGINEER


S. Manobala
Er.S.MANOBALAJI, BE.,
Licensed Building Surveyor,
LIC No: 487/2023/
BV ARCHITECTS & CONSTRUCTION
Opp:BSNL Office, TVK Nagar,
Harur-Tk,Dharmapuri-Dt.636 903,
Cell:8012122906,8072682957.

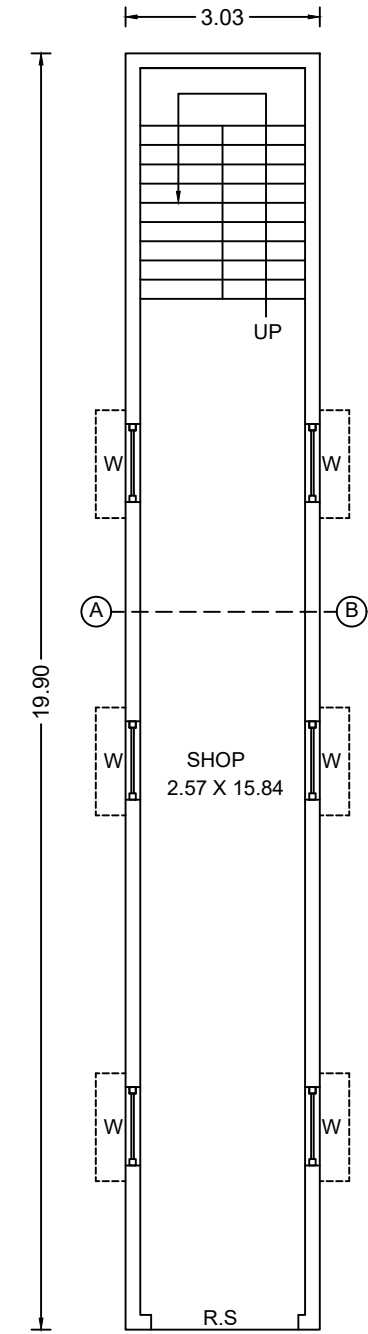

GROUND FLOOR PLAN

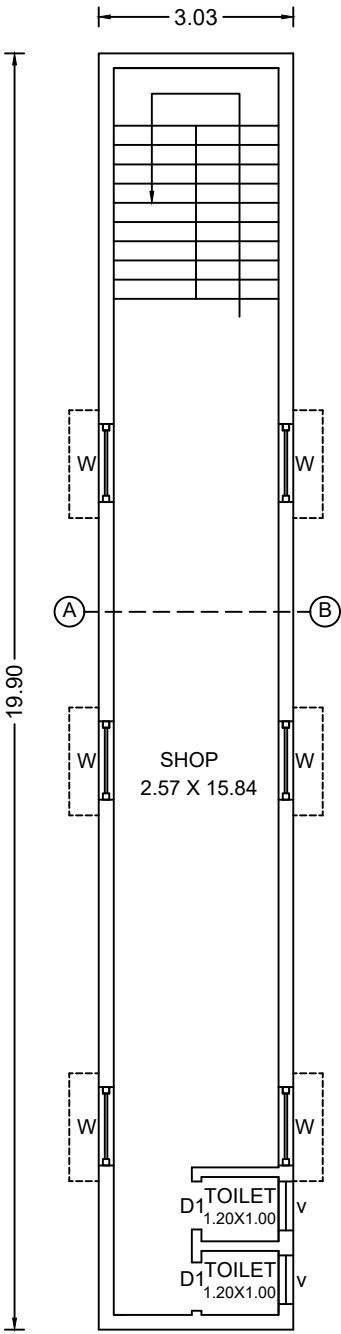


FIRST FLOOR PLAN

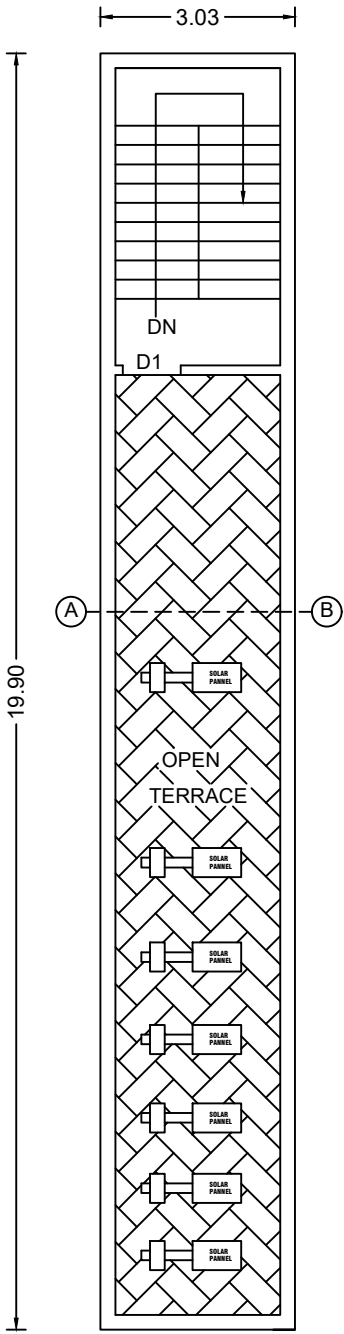

TERRACE FLOOR PLAN

SITE PLAN

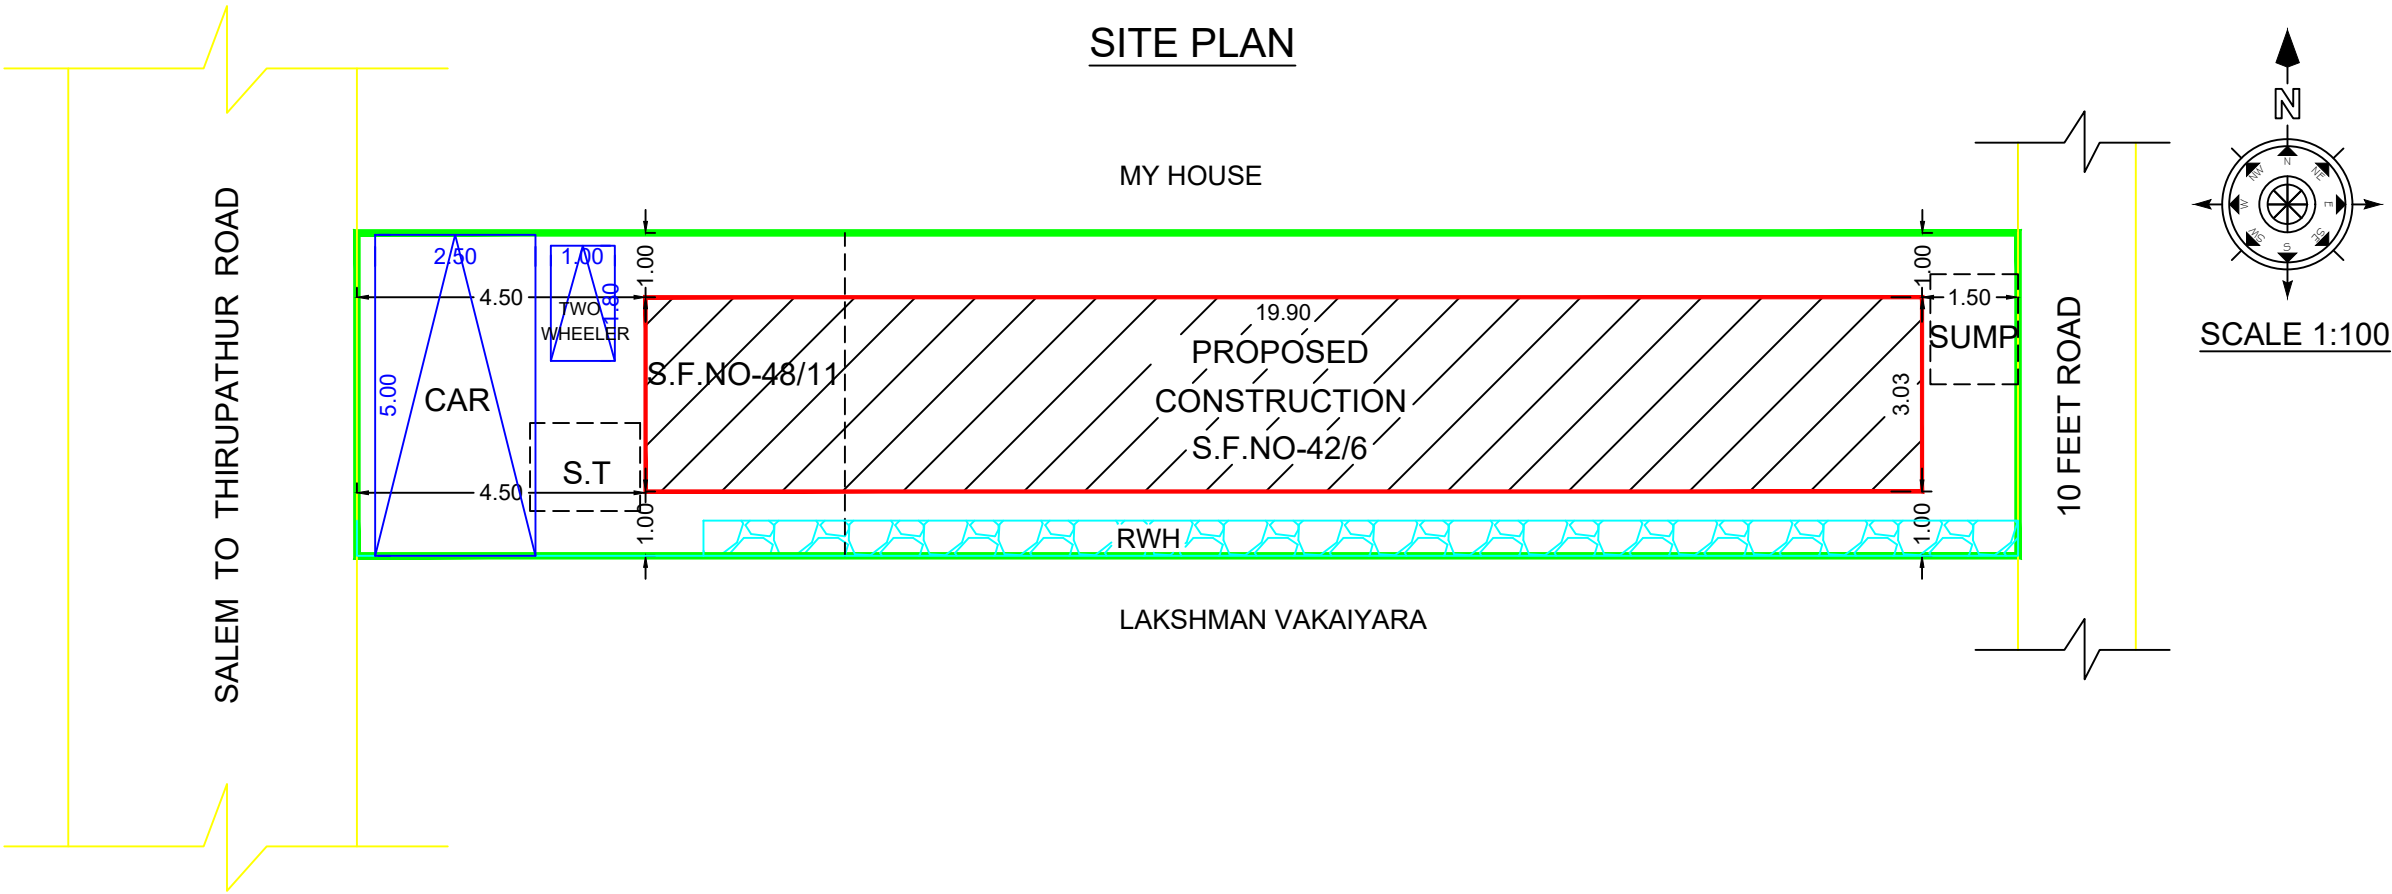

LOCATION PLAN

