



PLAN SHOWING THE PROPOSED GROUND FLOOR RCC ROOF RESIDENTIAL BUILDING IN OLD S.F.NO-29/4, AFTER SUBDIVISION PRESENT NEW NATTHAM S.F.NO: 29/3D & 29/3E1, AT WARD NO-3, KADATHUR VILLAGE AND TOWN PANCHAYAT, PAPPIREDDIPATTI TALUK AND DHARMAPURI DISTRICT.

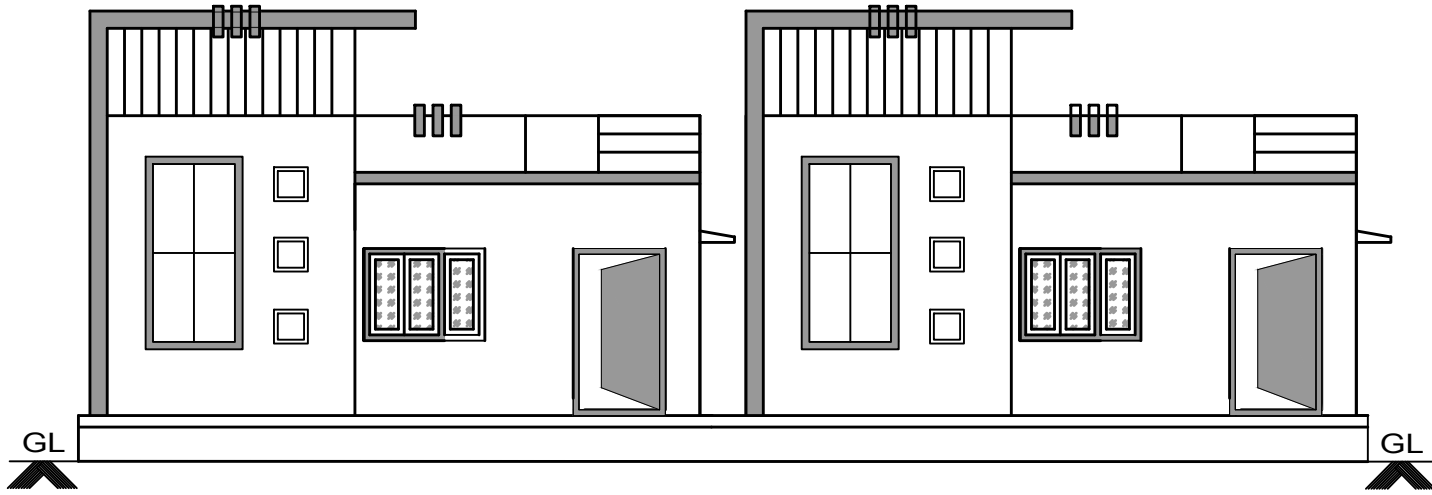


ELEVATION-A

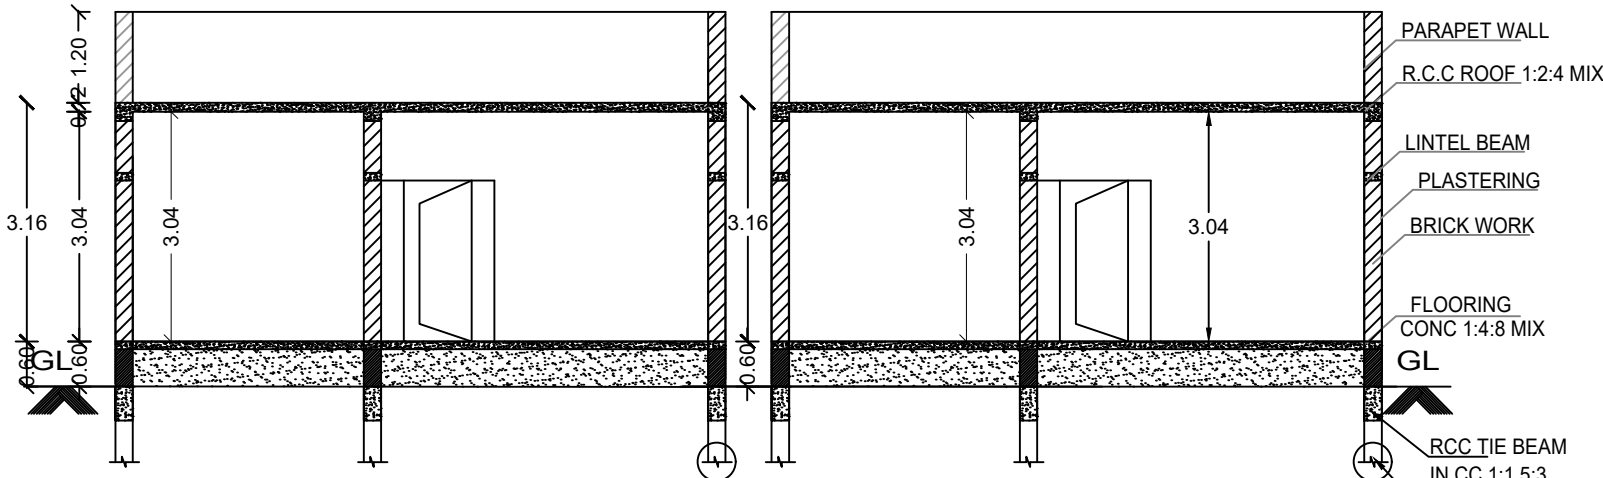


SECTION : "B-B"


RATHINAM.SANTHIRA&
GOVINDDHASAMY PLOT

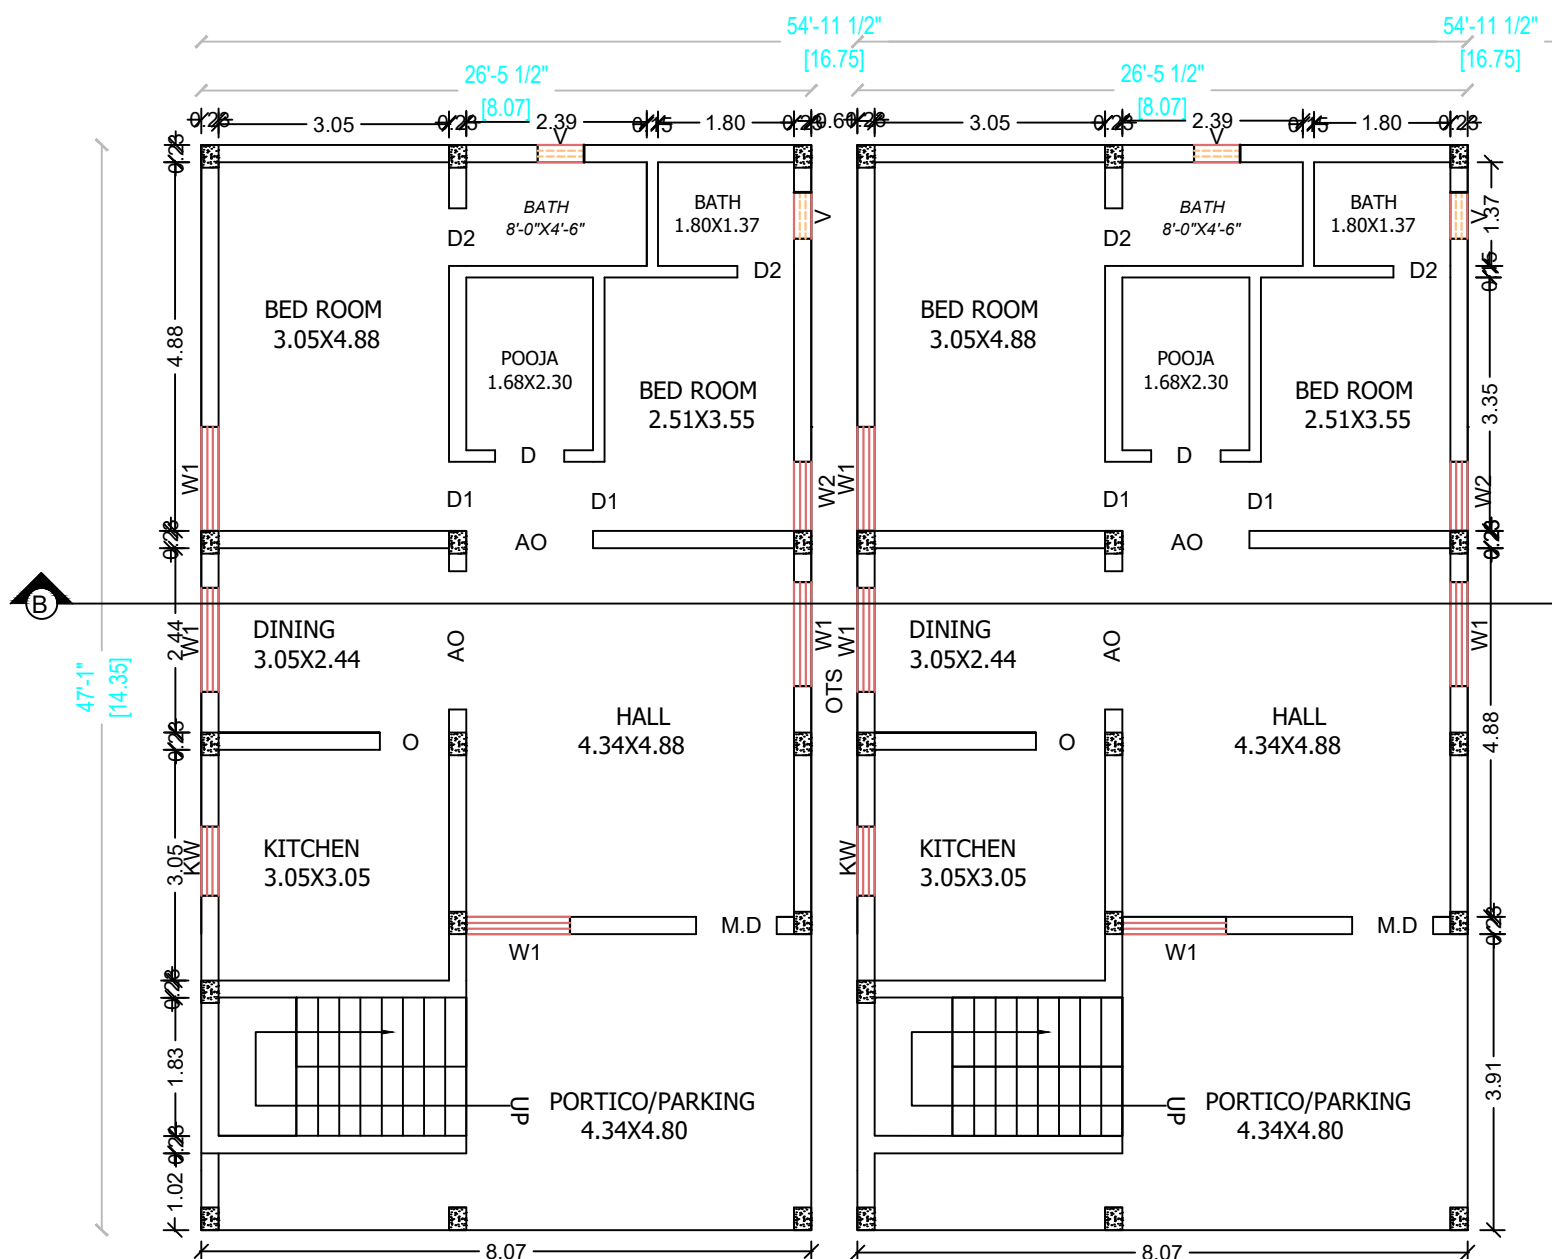

GROUND FLOOR PLAN

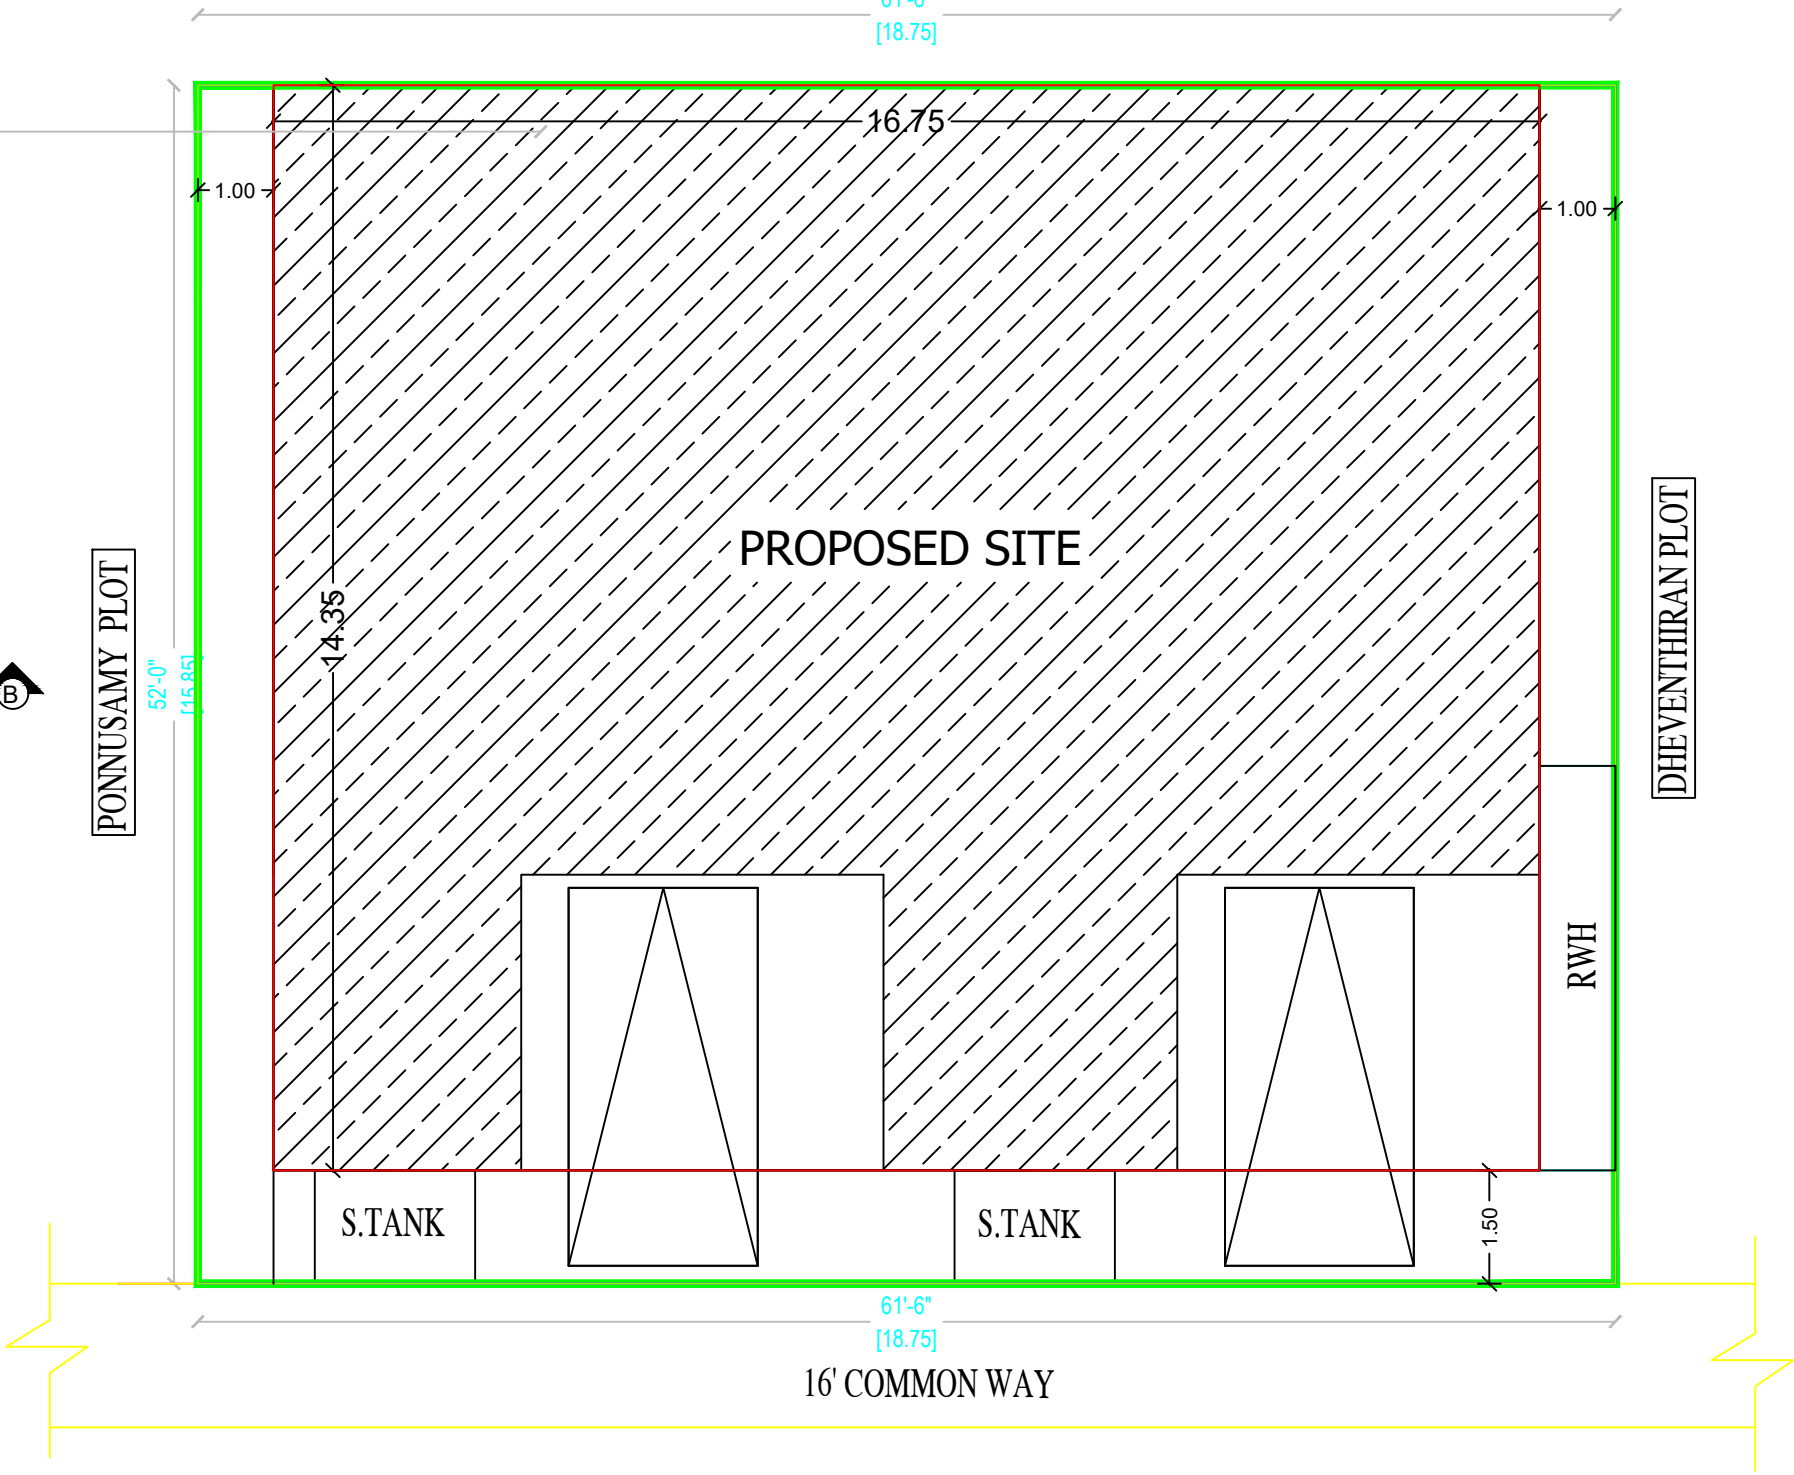

SITE PLAN



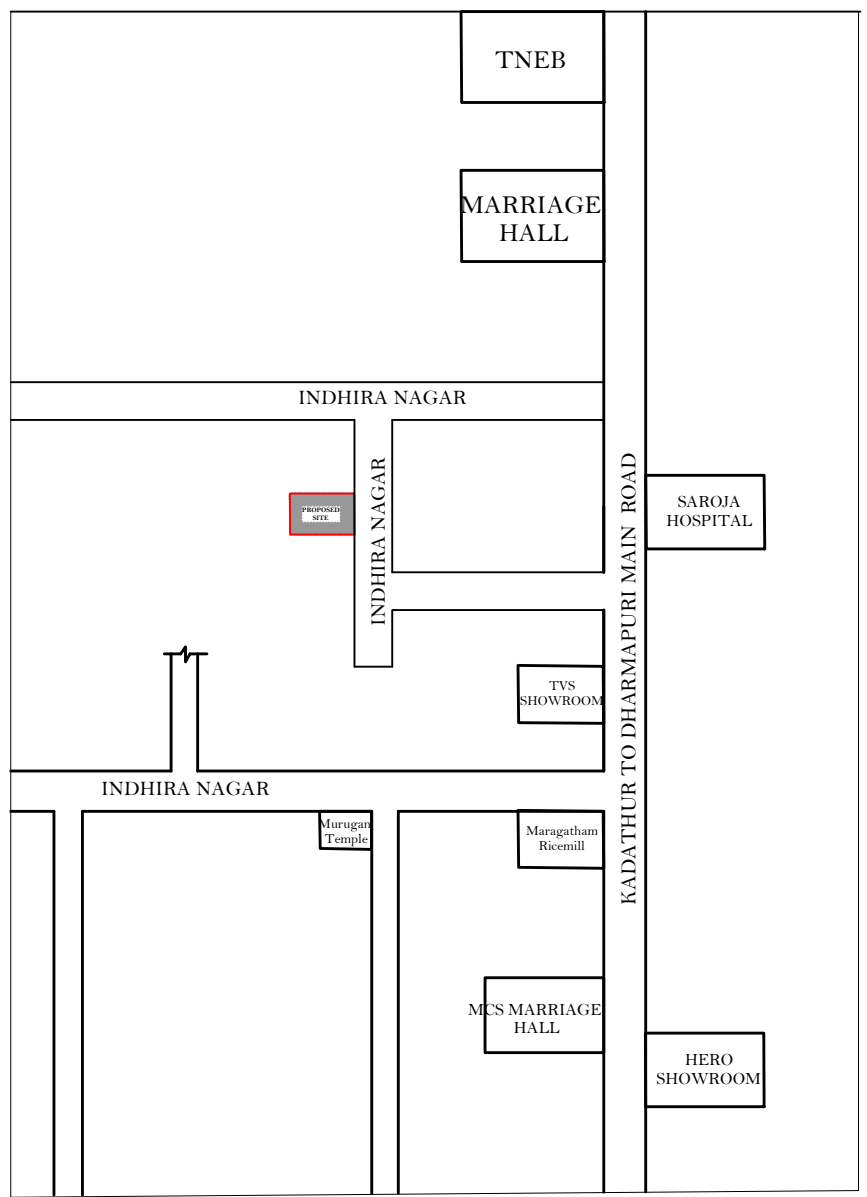


LOCATION PLAN
N.T.S







AREA STATEMENT	SQ . M.	SQ . FT
SITE EXTENT	297.10	3198.00
GROUND FLOOR AREA UNIT-1	115.84	1246.90
GROUND FLOOR AREA UNIT-2	115.84	1246.90
TOTAL RESIDENTIAL FLOOR AREA	231.67	2493.80
VACANT LAND	65.43	704.28

Plot Coverage =(231.67/ 297.10)*100 %
=78 %
Floor Space Index (FSI)
= (231.67/ 297.10)
=0.80

SCHEDULE OF JOINERIES			NORTH POINT:-
MD	MAIN DOOR	1.06 X2.13	 SCALE -1:100
D	DOOR	0.91 X 2.13	
D1	DOOR	0.75X 2.13	
O	OPEN	1.22X 2.13	
W1	WINDOW	0.91X 1.22	
KW	KITCHEN	0.91X 0.91	
V1	VENTILATOR	0.60X0.60	

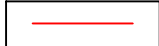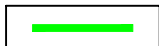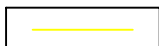COLOUR INDEX	
PROPOSED BLDG	
SITE BOUNDRY	
EXISTING ROAD	

APPLICANT
 Mrs. KAVITHA w/o Mr. ADHIYAMAN
LICENSED ENGINEER

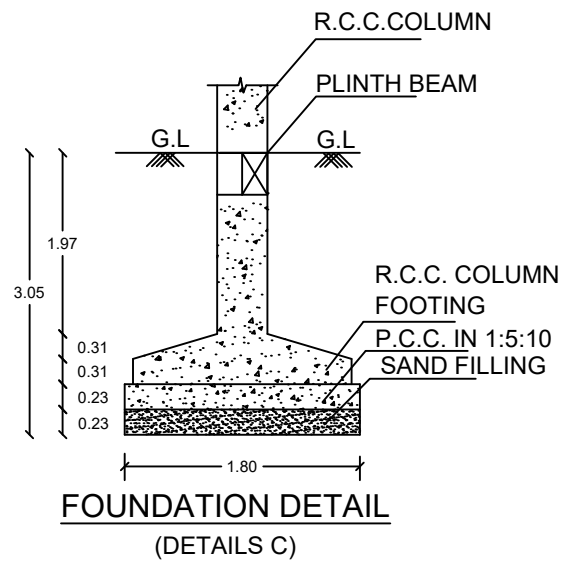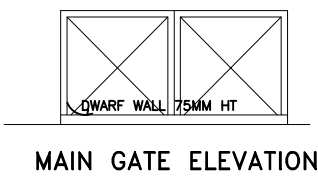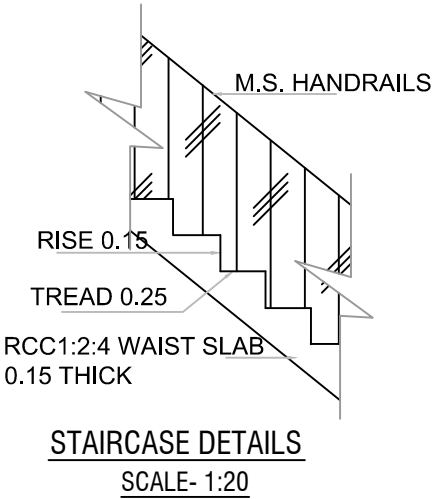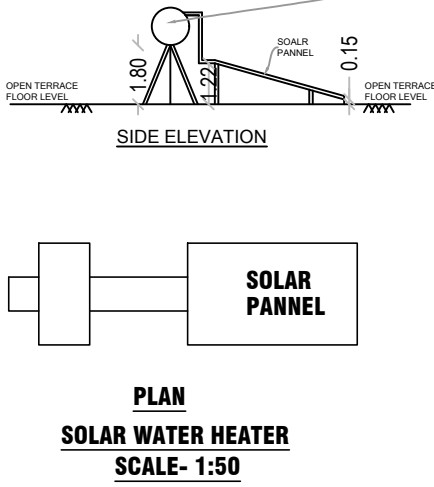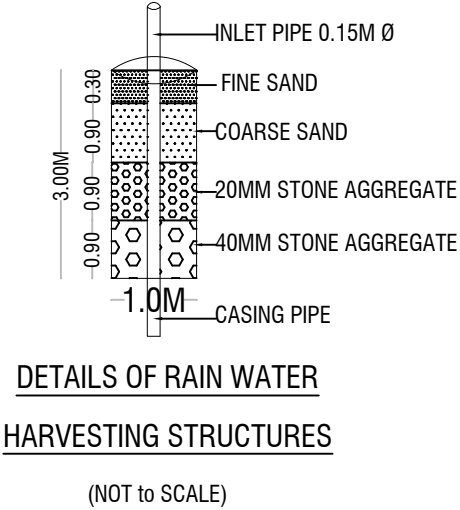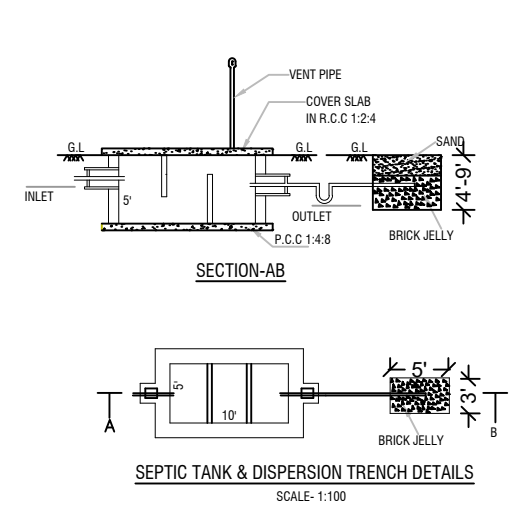


Er. K.TAMILARASAN,D.C.E.,
Licensed Building Surveyor,
LBS No: 38/23-24,
K.T CONSTRUCTIONS & DESIGNS
Buddireddipatti Main Road,
Veeragoundanur, Kadathur,
Dharmapuri. Cell: 80153 34945