

PLAN SHOWING THE PROPOSED GROUND FLOOR & FIRST FLOOR RESIDENTIAL BUILDING IN PATTA No : 503,
S.F No : 2 / 40, WARD No: 6, VARNATHEERTHAM VILLAGE,
HARUR TOWN PANCHAYAT AND DHARMAPURI DISTRICT.

SCALE = 1 : 100



Technical Approval

Technical Approval Issued.

This Document is Digitally Data Signed by "EXECUTIVE OFFICER OF HARUR TOWN PANCHAYAT". So any Seal is not necessary .

REFERENCE

DESCRIPTION	CALCULATION	REQUIRED	PROVIDED
FLOOR AREA RATIO	275.68 / 221	2.00	1.248
PARKING AREA		1 Cars	1 Cars

AREA STATEMENT

	Sqm
AREA OF THE SITE [As per Document]	221.00
AREA OF THE SITE [As per T.S.L.R.]	221.00

FLOOR NAME	F.S.I. Sqm	Non F.S.I. Area	Total Area Sam
GROUND FLOOR	137.84	0.00	137.84
FIRST FLOOR	137.84	0.00	137.84
TOTAL all Floors	275.68	0.00	275.68

TOTAL F.S.I. AREA 275.68 Sqm

HEIGHT OF THE BUILDING 6.96 m

NO. OF DWELLINGS 1 No


SCHEDULE OF JOINERY

	METER
MD	MAIN DOOR 1.07 x 2.10
LD	LIFT DOOR 0.91 x 2.10
D1	DOOR 0.91 x 2.10
D2	DOOR 0.76 x 2.10
W	WINDOW 1.83 x 1.35
W1	WINDOW 1.22 x 1.35
KW	KITCHEN WINDOW 1.20 x 1.35
SW	STAIR WINDOW 1.23 x 1.80
V	VENTILATOR 0.60 x 0.90
FW1	FRENCH WINDOW 0.60 x 2.10
O	OPEN 0.91 x 2.10
EF	EXHAUST FAN 0.30 x 0.30

COLOUR INDEX

EXISTING ROAD	-	
SITE BOUNDARY	-	
PROPOSED BUILDING	-	
EXISTING BUILDING TO REMOVED	-	


Mr.Ramamoorthy S/o Raji.

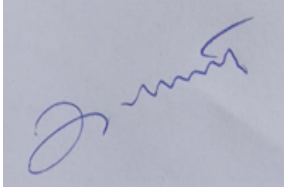


APPLICANT

Er. P. GOVINDASAMY, (M.E.,Struct.,)
Registered Structural Engineer (Gr-I)
Reg. No: 01/2019 - DTCP DPI
GM STRUCTURAL CONSULTANTS
10/45, TVK Nagar, Near Indian Bank
Harur-(Po), Dharmapuri-(Dt) 636 903.
Mobile: 63698 33033, 75399 10407



LBS/ REGISTERED ENGINEER

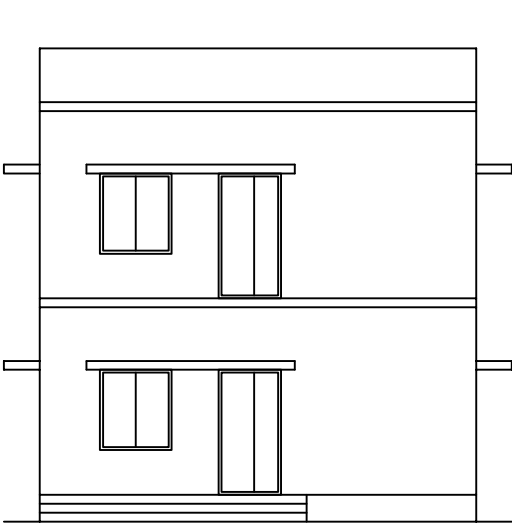


ELEVATION

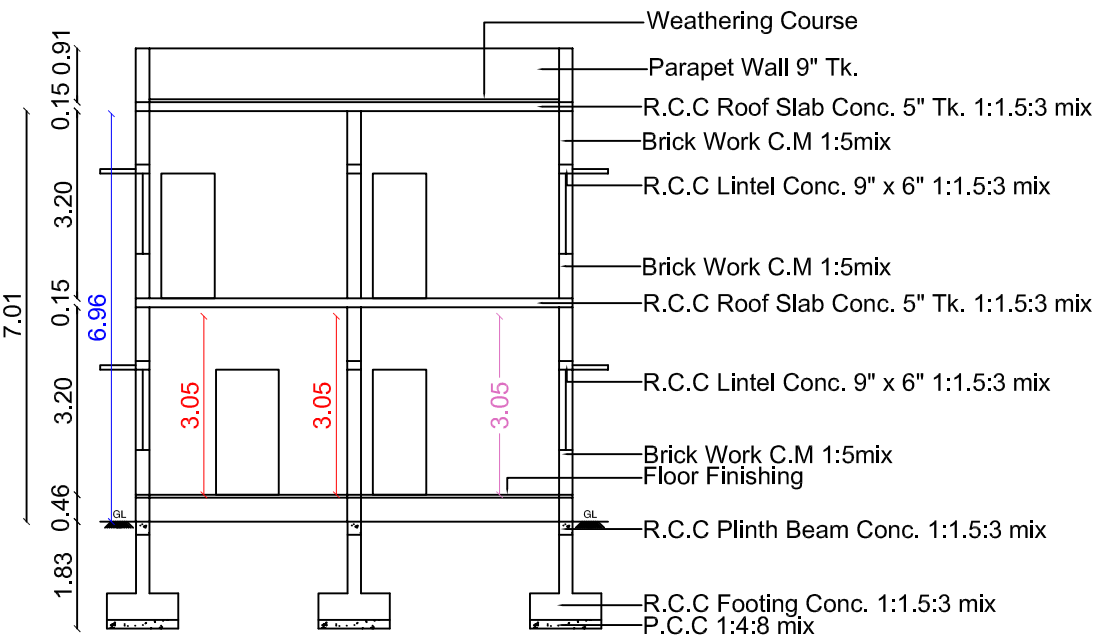

SECTION A-A

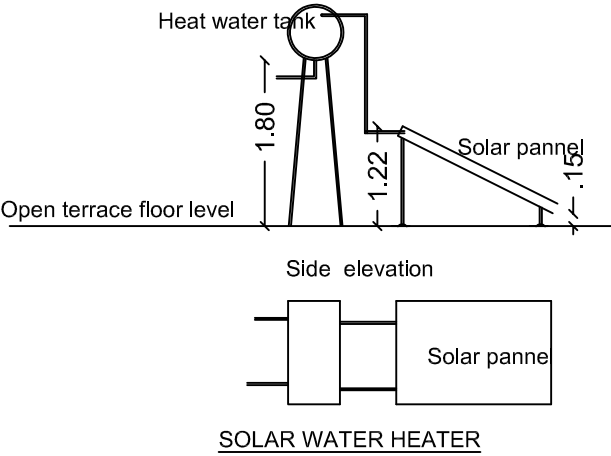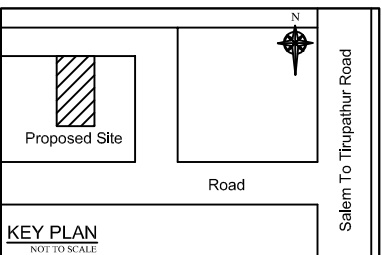


SOLAR WATER HEATER

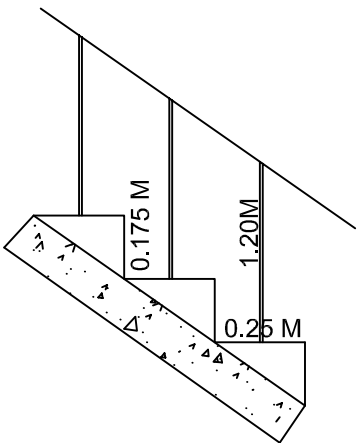


STAIRCASE DETAILS


WIDTH - 1.07 m
TREAD - 0.25 m
RISE - 0.175 m

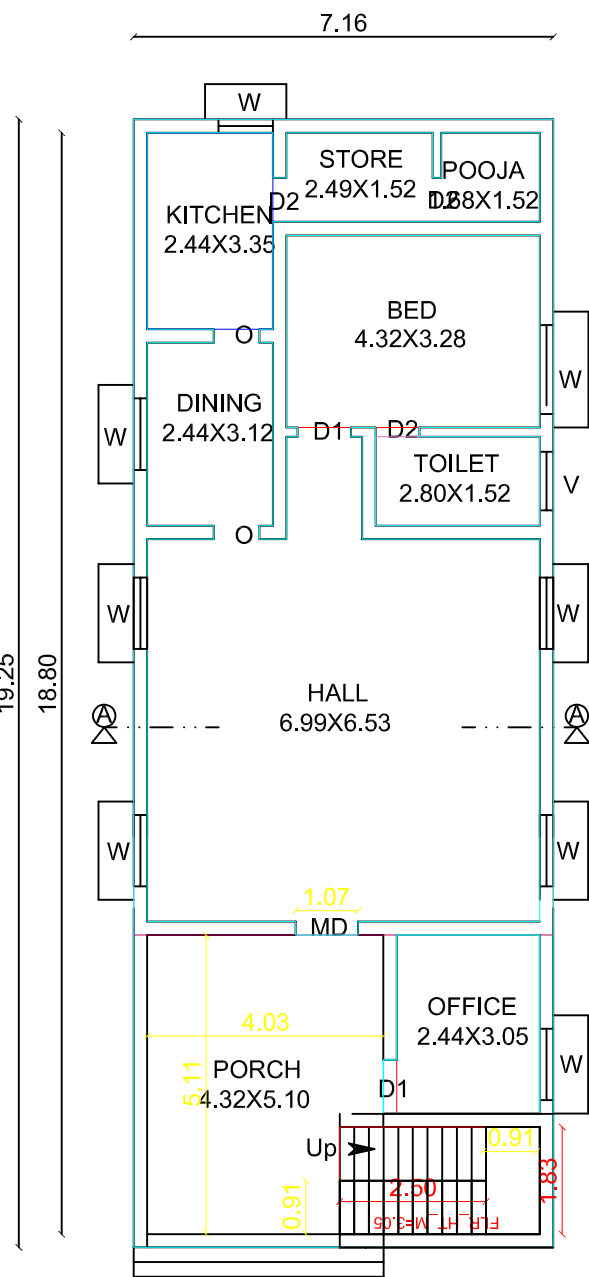



GROUND FLOOR PLAN

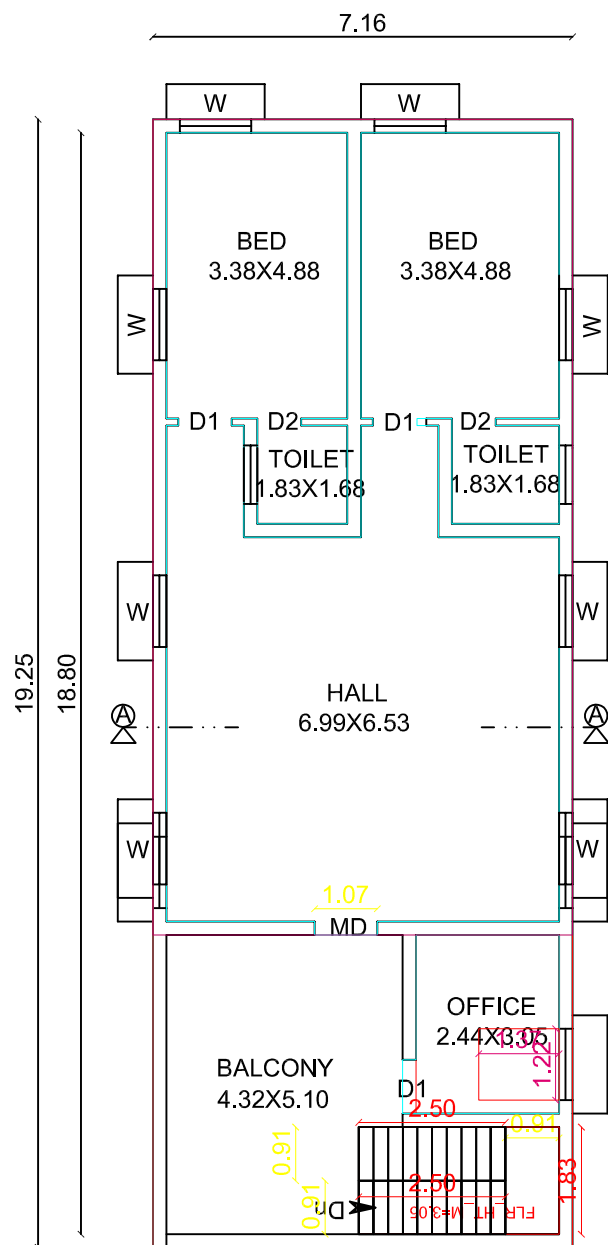

FIRST FLOOR PLAN

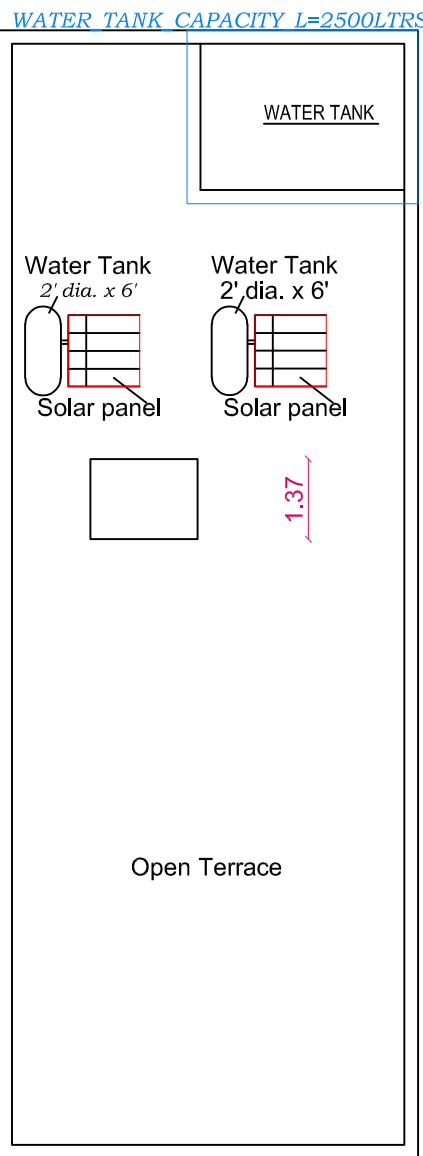

TERRACE FLOOR PLAN

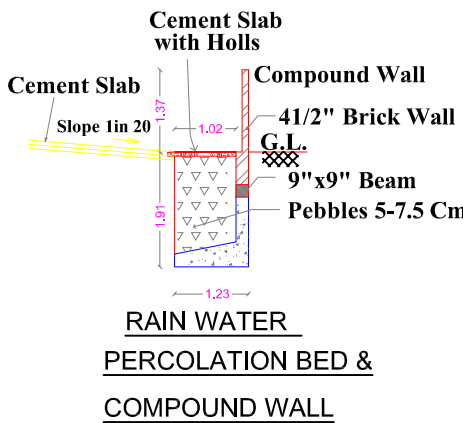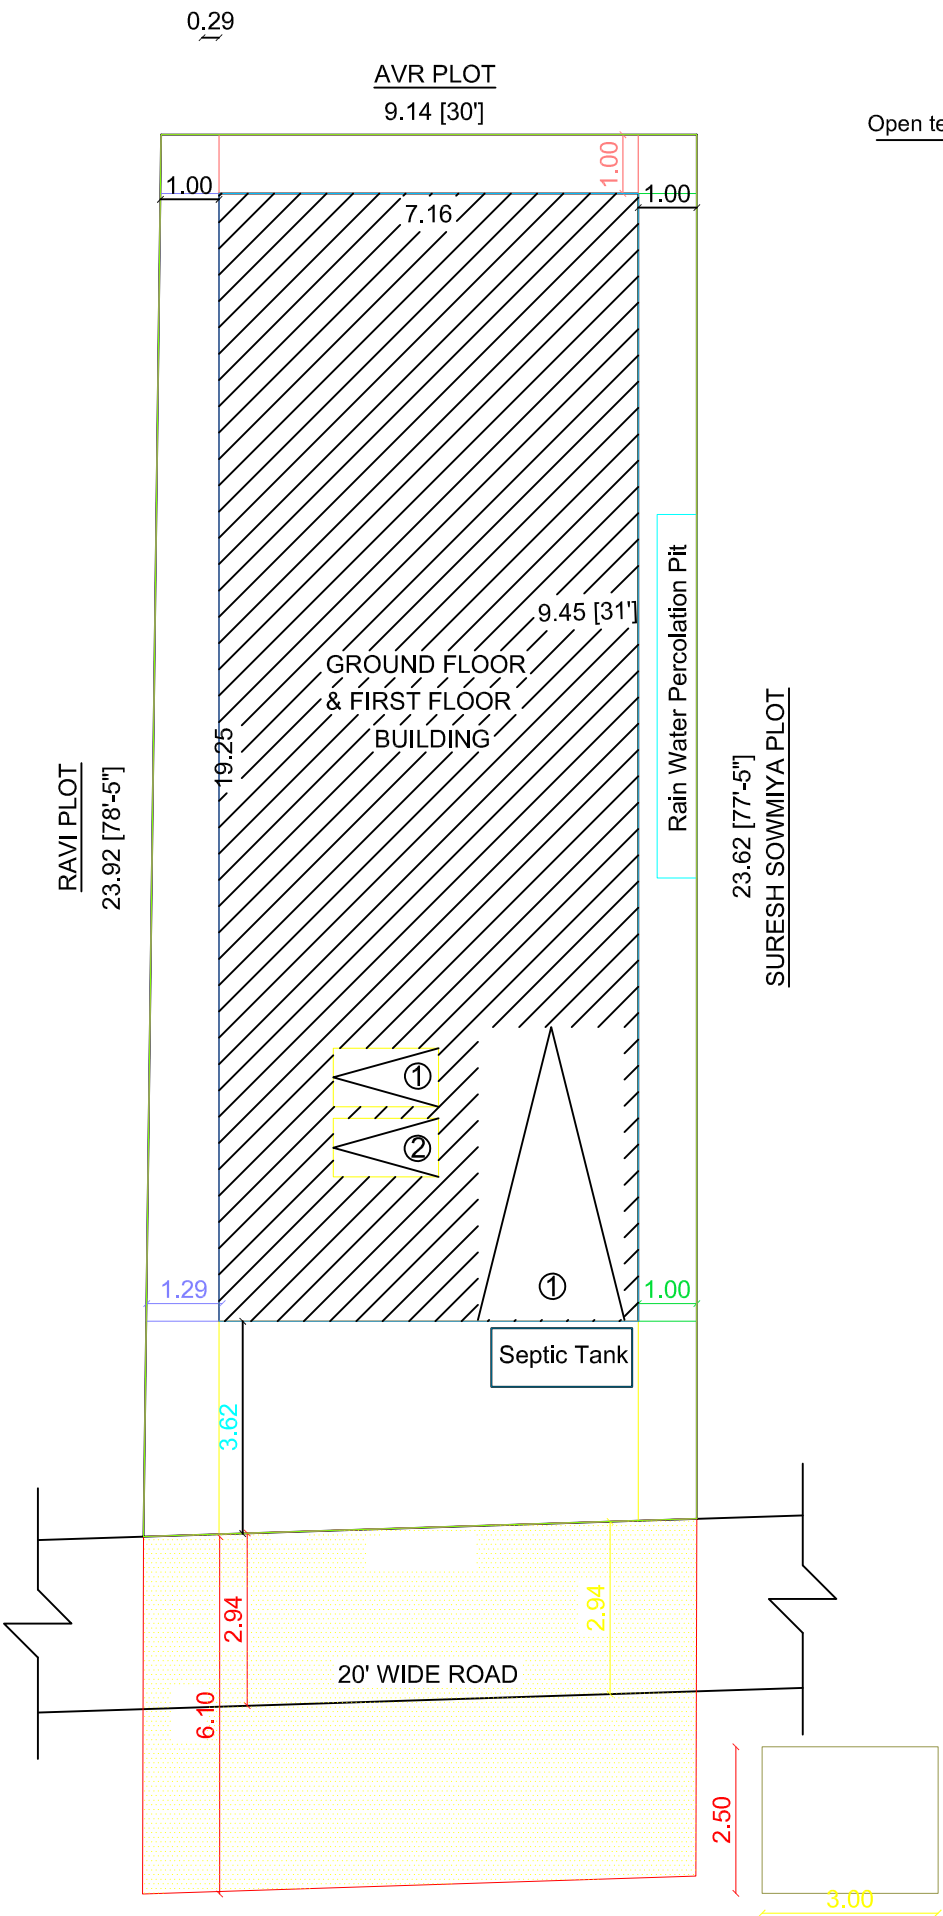

RAIN WATER PERCOLATION BED & COMPOUND WALL