



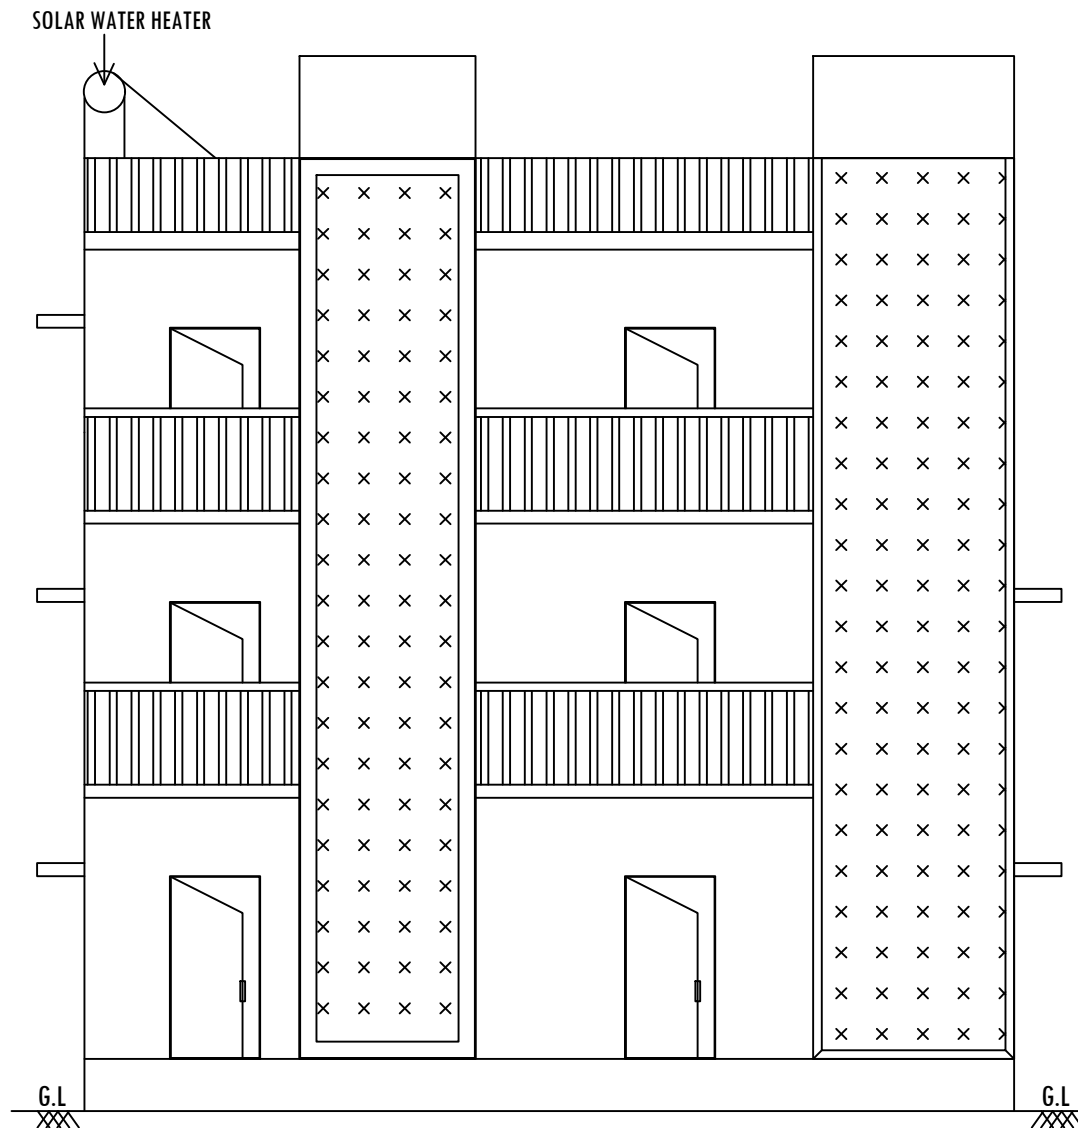

Elevation

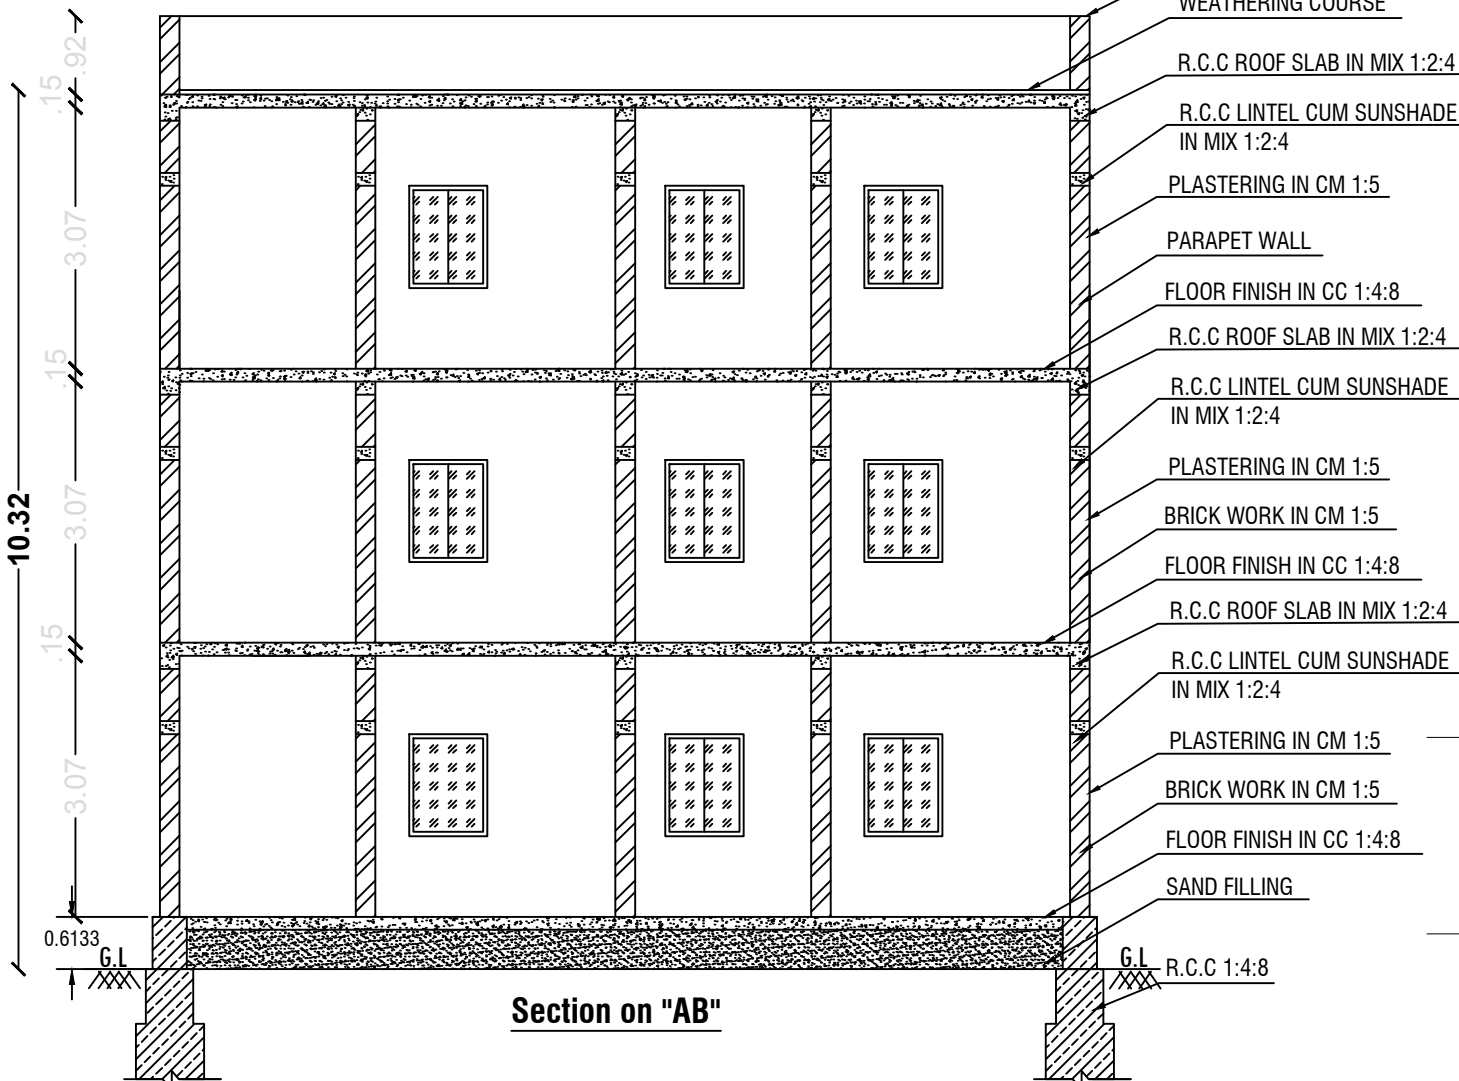


Section on "AB"


PLAN SHOWING THE PROPOSED CONSTRUCTION OF RCC ROOF

RESIDENTIAL BUILDING IN S.F.Nos.117/11 & 117/12 OF PENNAGARAM VILLAGE AND TOWN PANCHAYAT, PENNAGARAM TALUK AND DHARMAPURI DISTRICT.


APPLICANT: Mr.T.MUNIRASU S/o.Mr.THIMMAN.

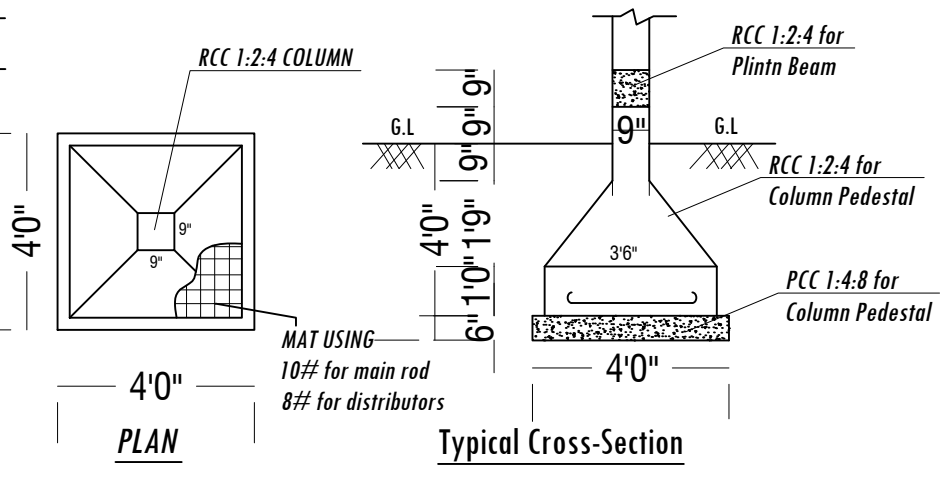


FOOTING DETAILS

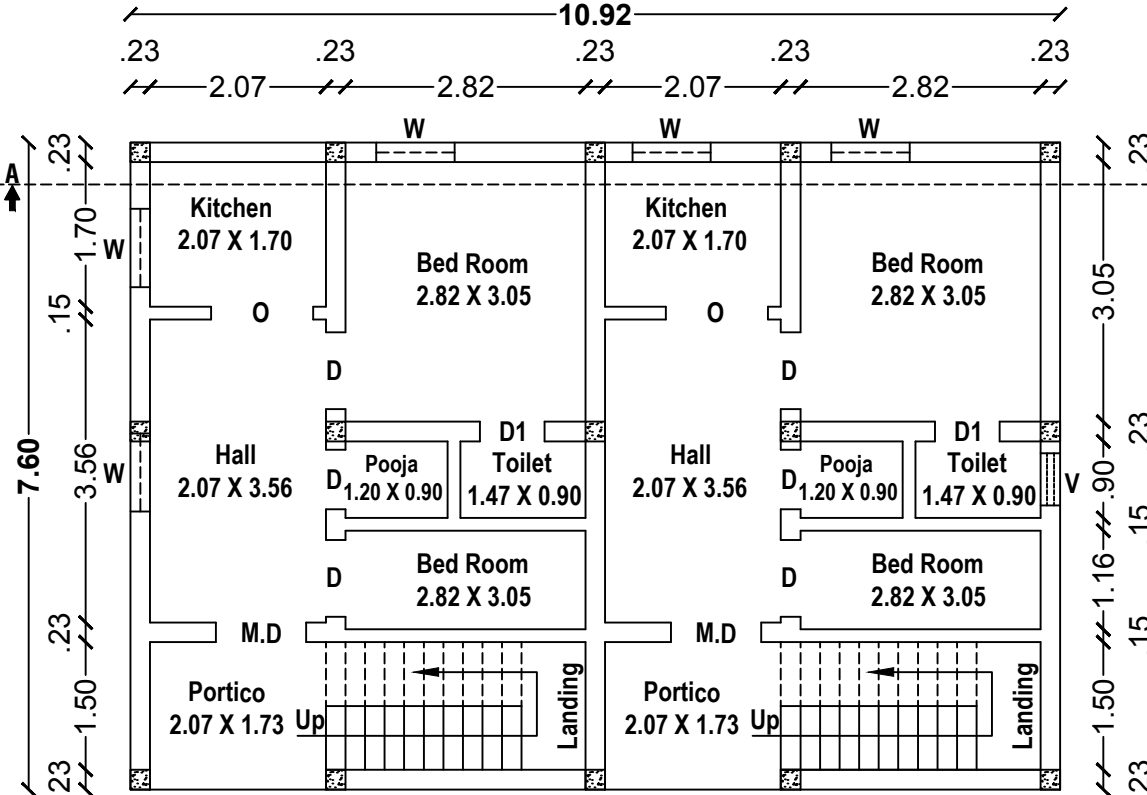



Ground Floor Plan

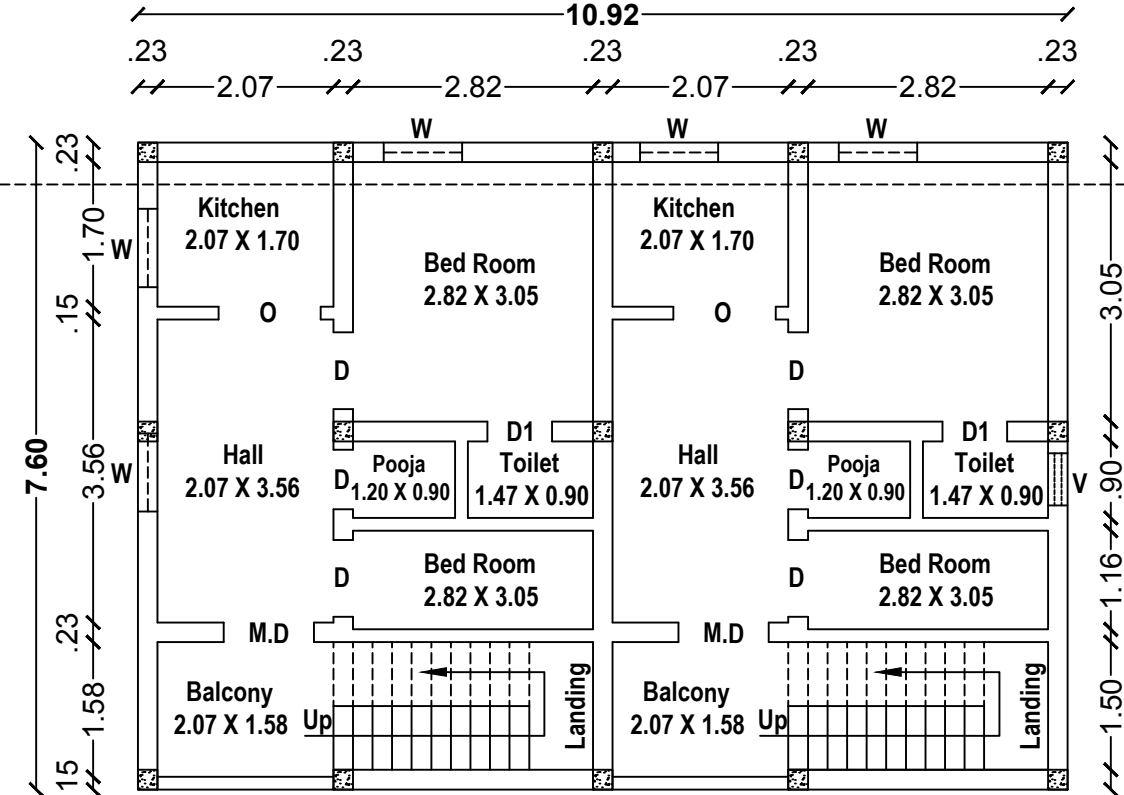


First Floor Plan

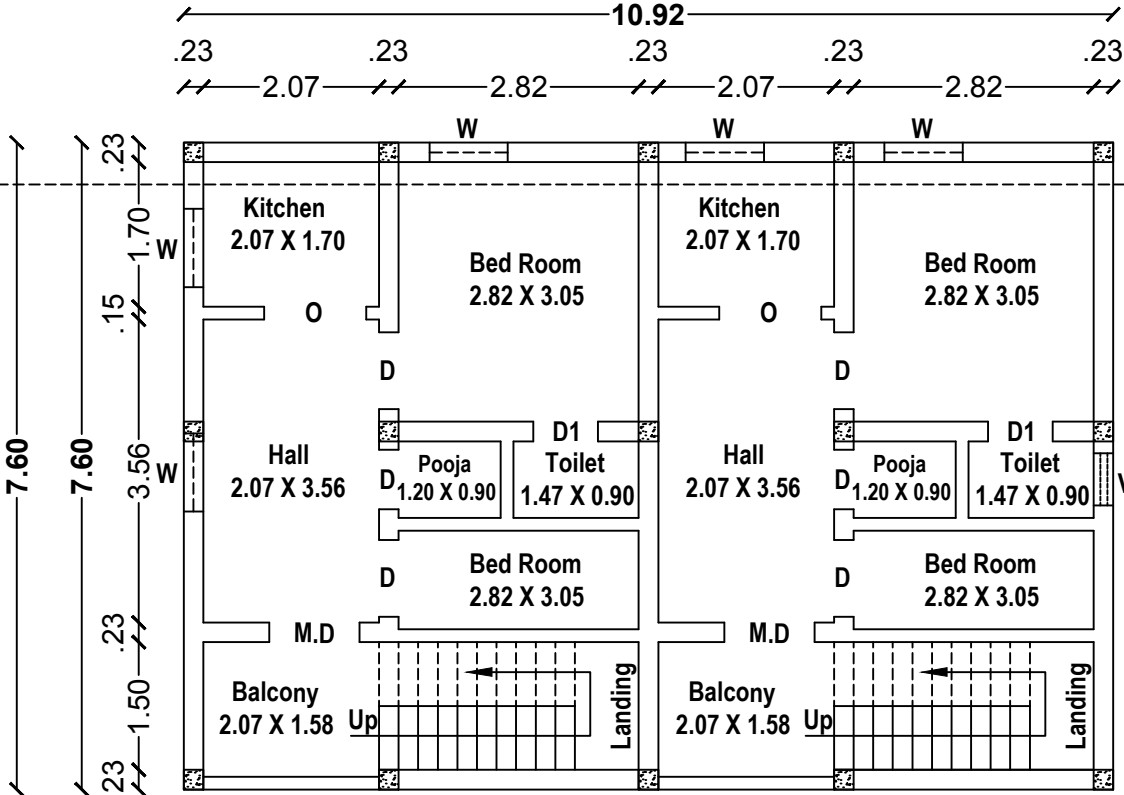

Second Floor Plan

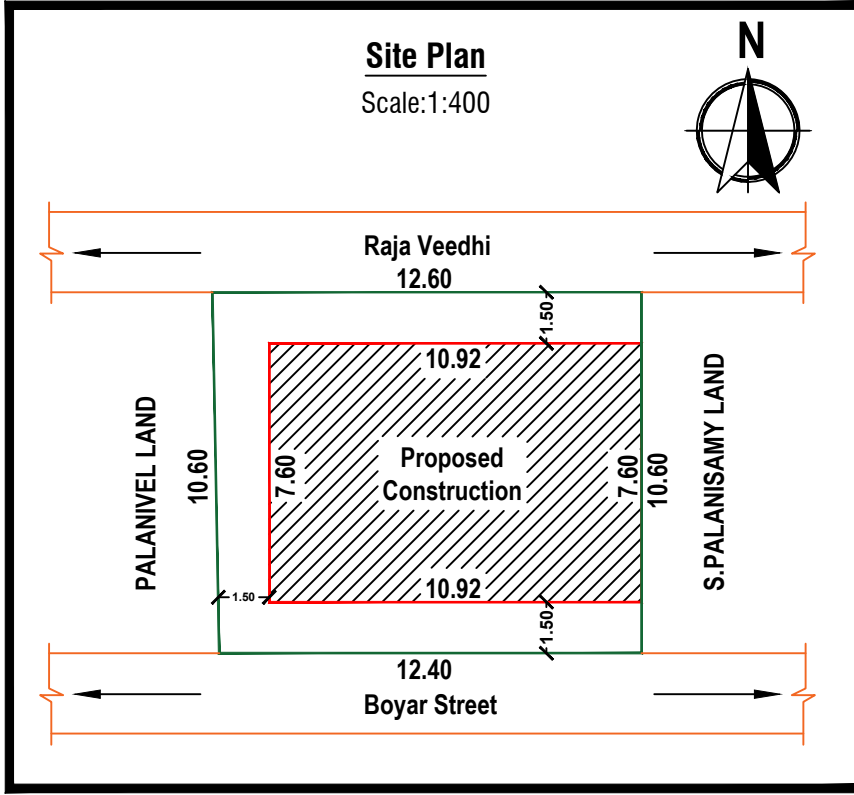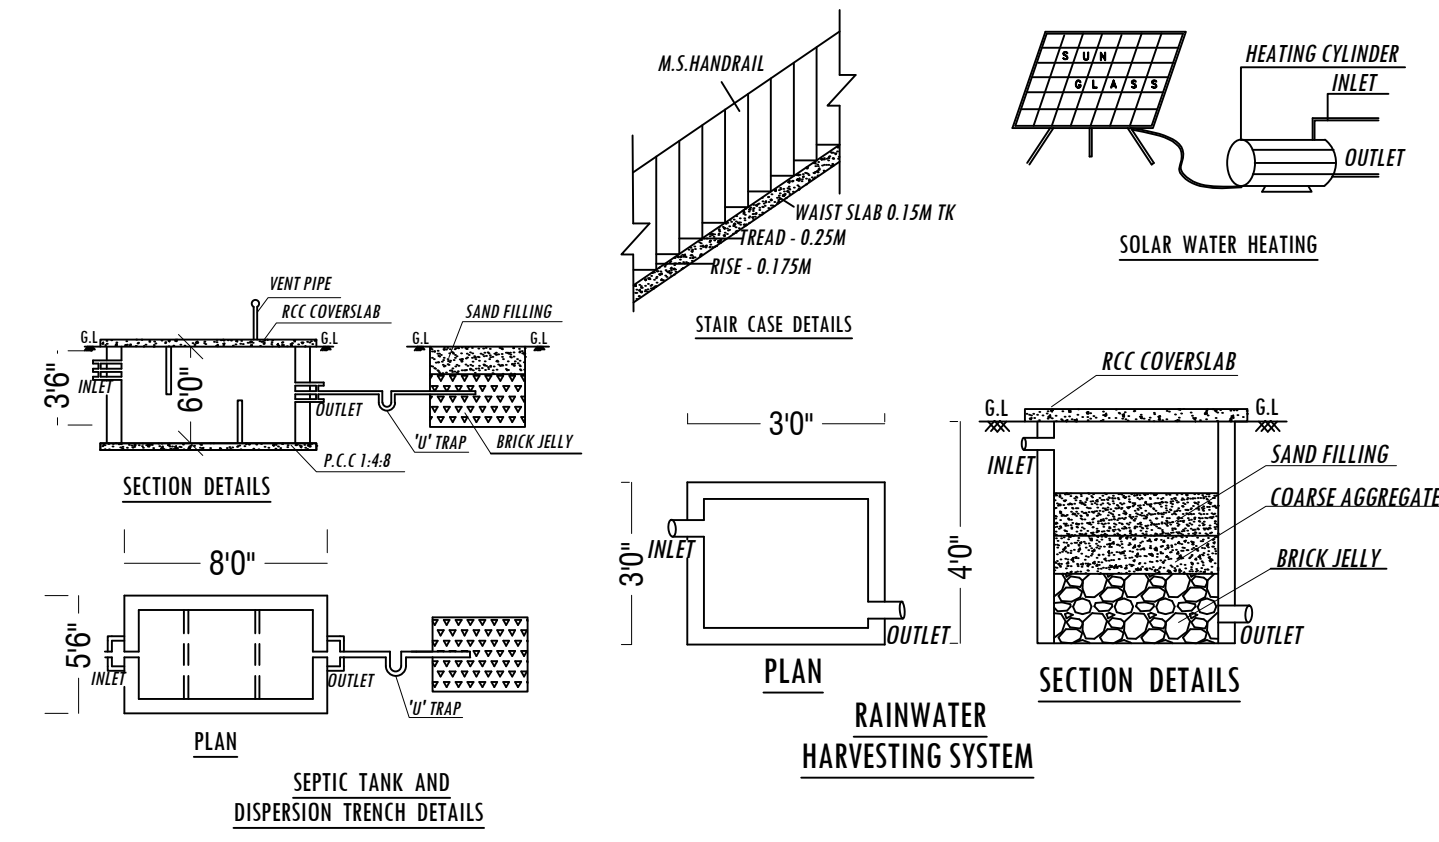

Site Plan

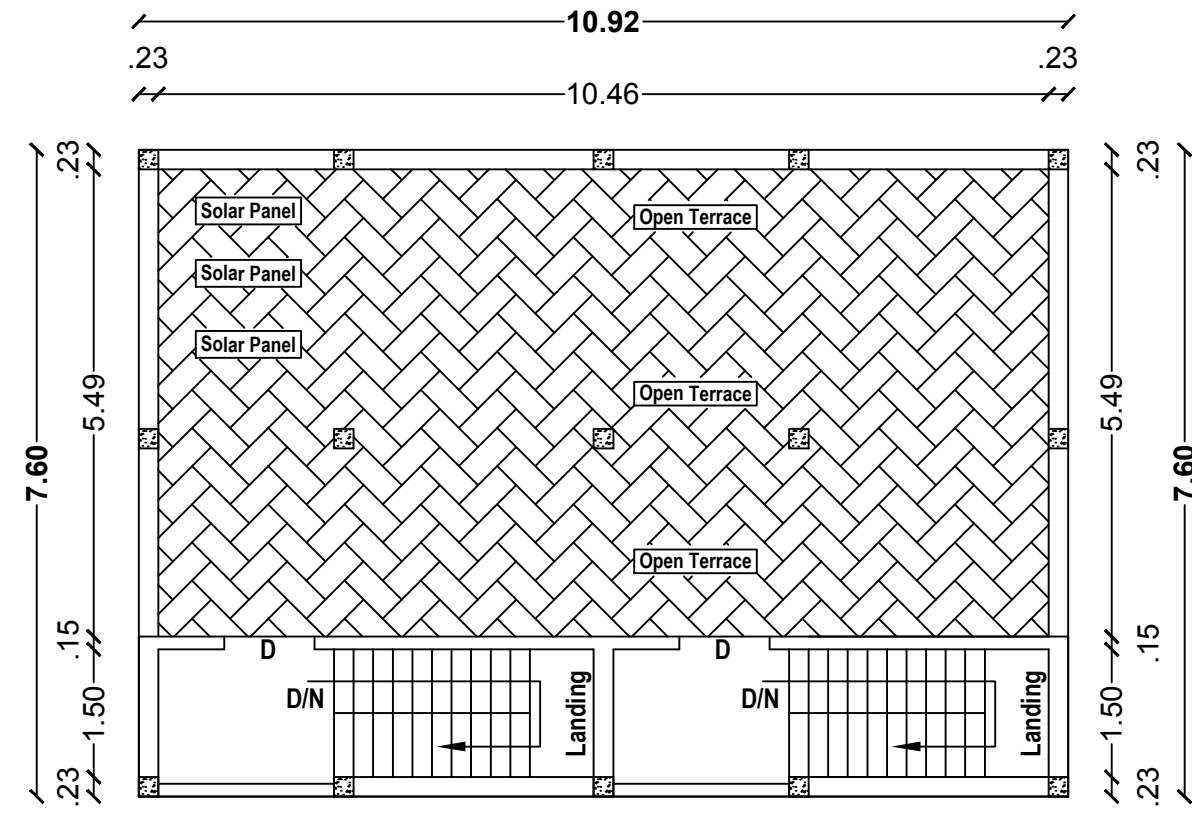

Terrace Floor Plan

Joinery Details		
M.D	Main Door	1.06 X 2.13
D	Door	0.90 X 2.13
D1	Door	0.76 X 2.13
W	Window	0.90 X 1.22
O	Open	0.90 X 1.22
V	Ventilator	0.61 X 0.46

Area Statement		
Particulars	Sq.ft	Sq.mt
Plot Area	1420.85	132.00
G.F Plinth Area	893.30	82.99
G.F Carpet Area	803.85	74.68
F.F Plinth Area	893.30	82.99
F.F Carpet Area	803.85	74.68
S.F Plinth Area	893.30	82.99
S.F Carpet Area	803.85	74.68
Head Room Area	220.98	20.53
Total Buildup Area	2900.88	269.50

All Dimensions are in Meter Only.

Site Boundary	
Proposed	
Road	

Mr. T. Munirasa
S/o. Mr. Thimman...

Signature of Applicant



GRAPH BUILDERS
QUALITY IS OUR BUSINESS

Registered Engineer

Mr. R. Munirathnam, B.E.
Civil Engineer - Licensed Building Surveyor
Pennagaram Town Panchayat Reg. Professional
R.E. Roc No. 576/2021/A1
GRAPH BUILDERS
Avvai Nagar, Oppo. to EB Office, Pennagaram
Dharmapuri - 636810.
Cont: 83441 22865, rmunirathnam@gmail.com