



PLAN SHOWING THE PROPOSED GROUND FLOOR RCC ROOF RESIDENTIAL BUILDING IN S.F.NO- 68/1C1, AT THIRUMALAI NAGAR, PAPPIREDDIPATTI VILLAGE AND TOWN PANCHAYAT, PAPPIREDDIPATTI TALUK AND DHARMAPURI DISTRICT.

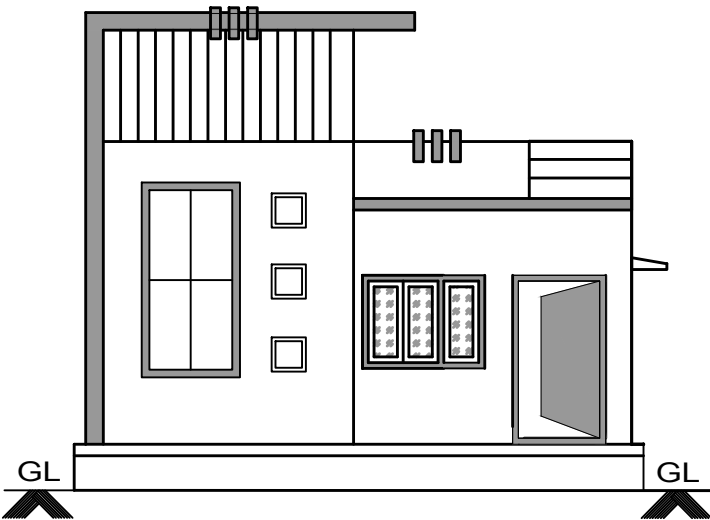


ELEVATION-A

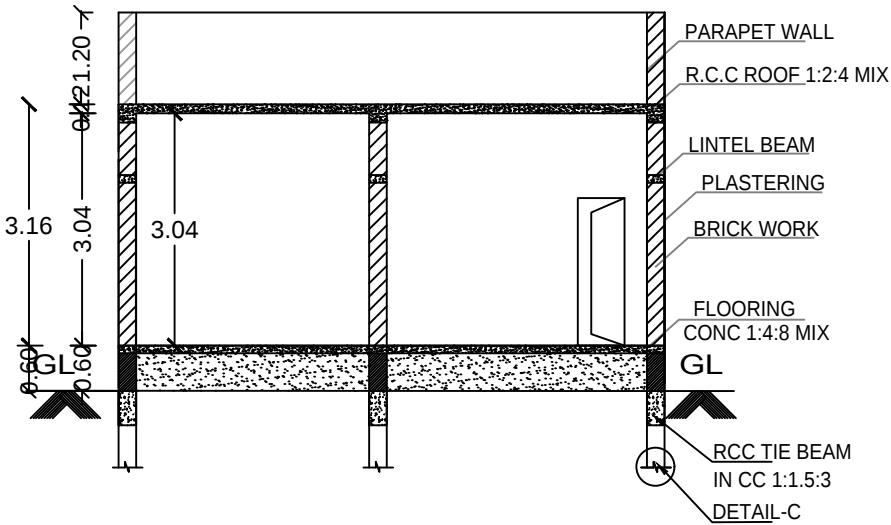


SECTION : "B-B"




LOCATION PLAN
N.T.S

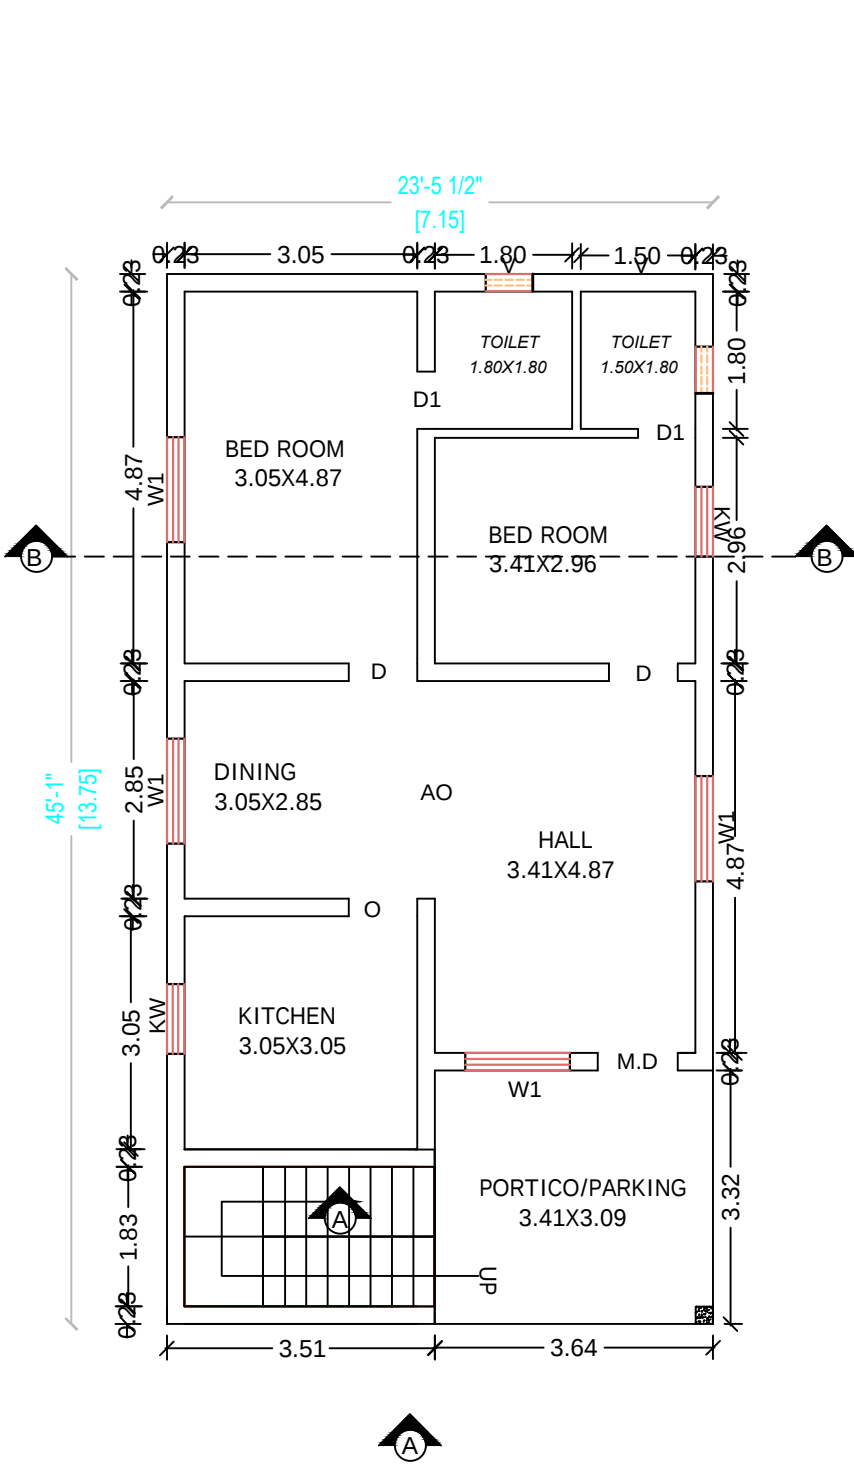

GROUND FLOOR PLAN

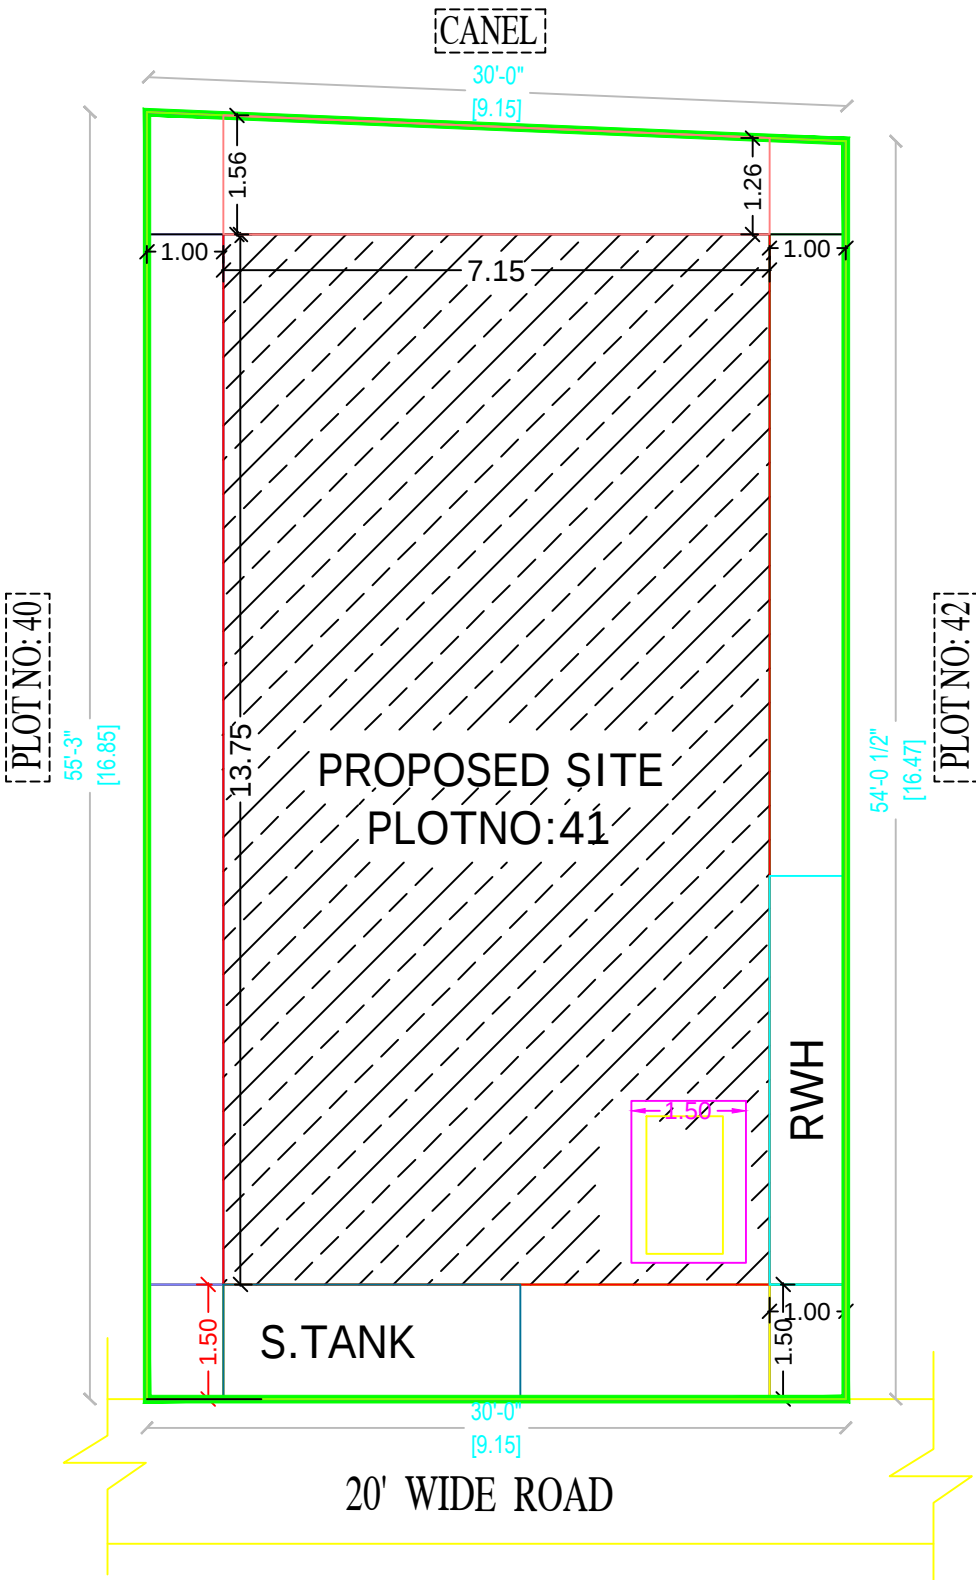

SITE PLAN

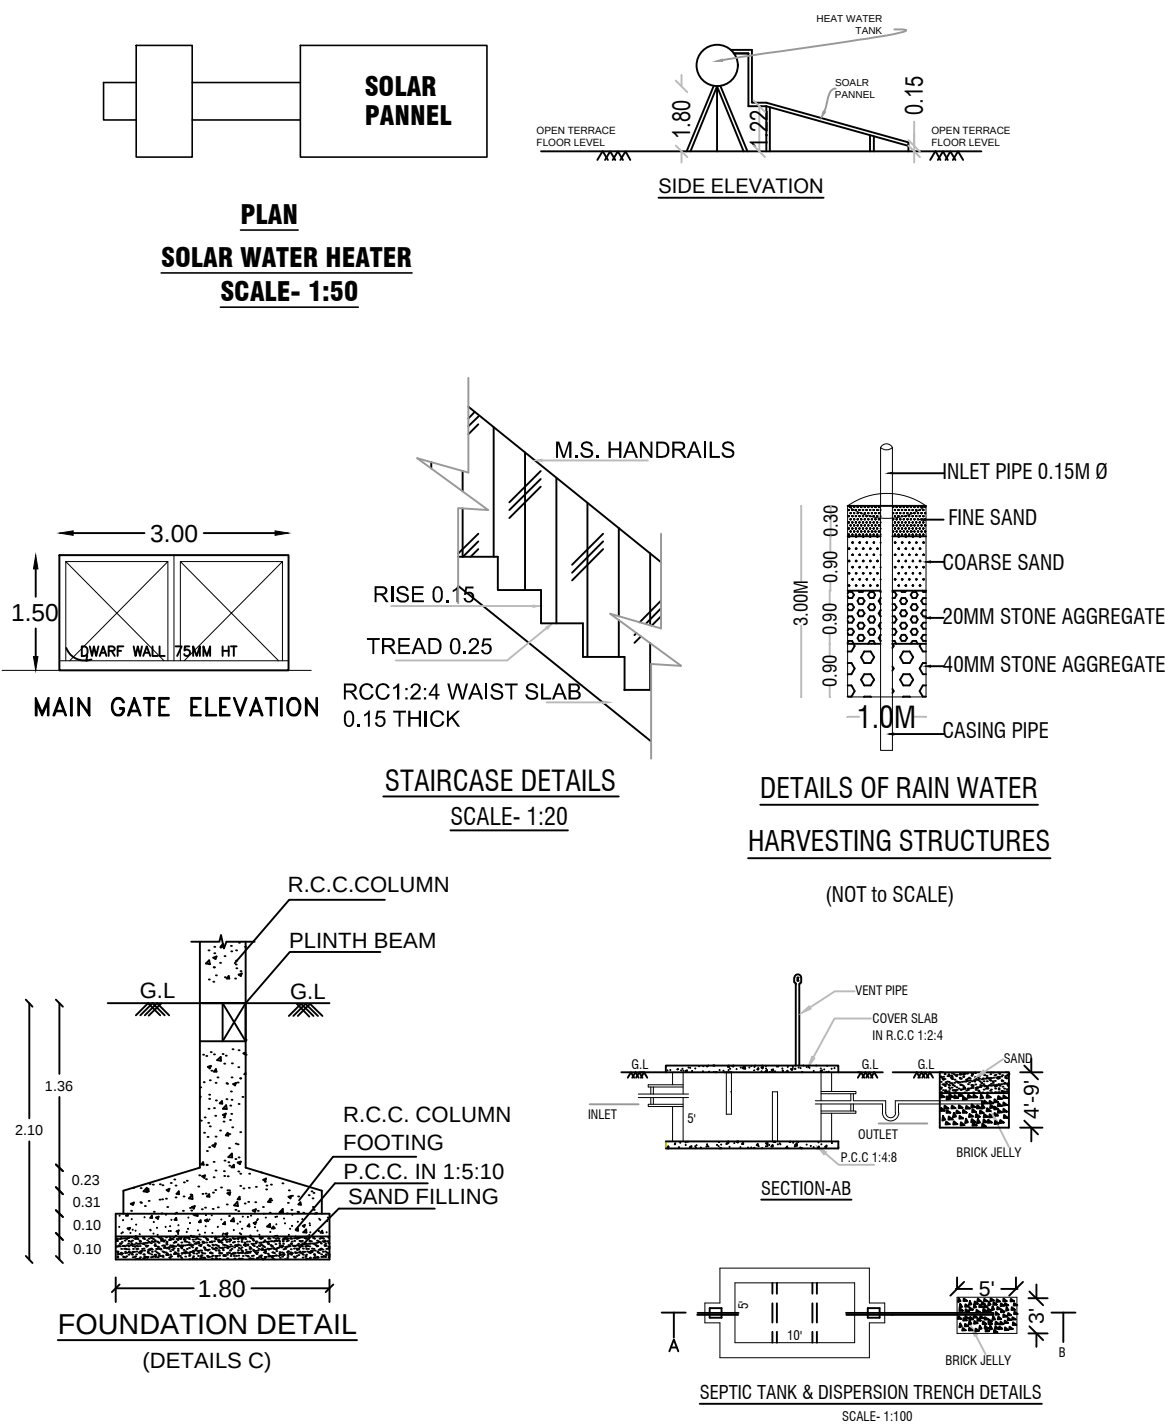

AREA		SQ . FT
SITE EXTENT	152.40	1638.75
GROUND FLOOR AREA	98.31	1058.00
TOTAL FLOOR AREA	98.31	1058.00

Plot Coverage =(98.31/ 152.40)*100 %
=64.50 %
Floor Space Index (FSI)
= (98.31/ 152.40)
=0.645 < 2

SCHEDULE OF JOINERIES			NORTH POINT:-
MD	MAIN DOOR	1.06 X2.13	
D	DOOR	0.91 X 2.13	
D1	DOOR	0.75X 2.13	
O	OPEN	1.22X 2.13	
W1	WINDOW	0.91X 1.22	
KW	KITCHEN	0.91X 0.91	
V1	VENTILATOR	0.60X0.60	SCALE -1:100

COLOUR INDEX	
PROPOSED BLDG	
SITE BOUNDRY	
EXISTING ROAD	

APPLICANT	
Mrs.PUSPA W/O MATHIYALAGAN	
LICENSED ENGINEER	

Mr. V.SUBRAMANIAN, B.
Consulting Civil Engineer
Licensed Building Surveyor
Banyanoor, Venkatasamudram
Pappireddipatti Taluk, Dharmapuri District