



PLAN SHOWING THE PROPOSED GROUND & FIRST FLOOR RCC ROOF RESIDENTIAL BUILDING AFTER DEMOLISHING THE EXISTING ALUMINIUM SHEET ROOF BUILDING (DOOR No:867) IN OLD S.F.NO- 44/2A, PRESENT NEW SUBDIVISION S.F.No:44/2A2C , AT WARD No:2, STREET 4, DHARMAPURI ROAD, KADATHUR VILLAGE AND TOWN PANCHAYAT, PAPPIREDDIPATTI TALUK AND DHARMAPURI DISTRICT.


APPLICANT: Mrs. SIVAKAMI w/o PACHAIYAPPAN

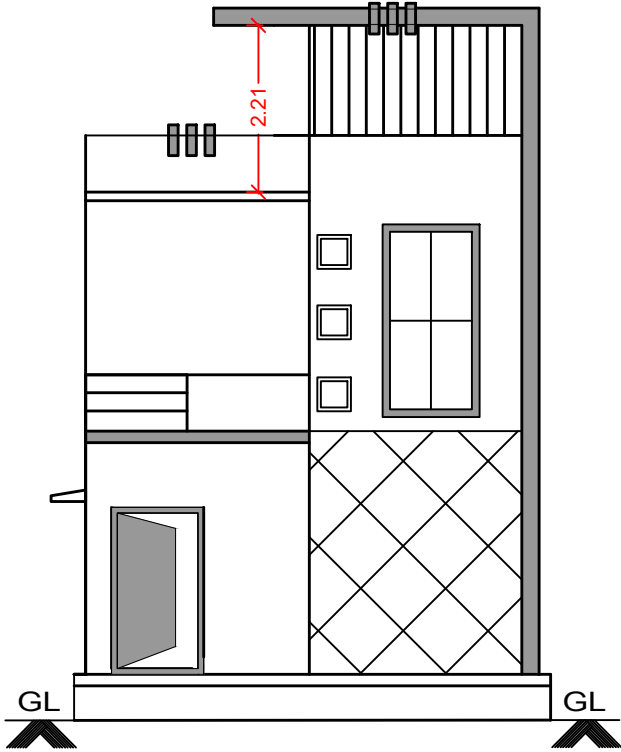


ELEVATION-A

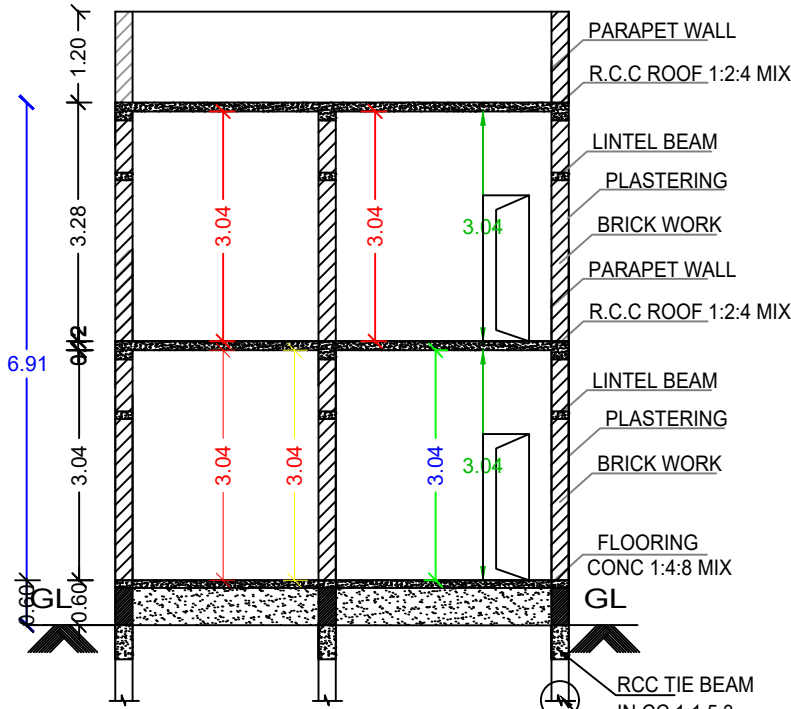


SECTION : "B-B"

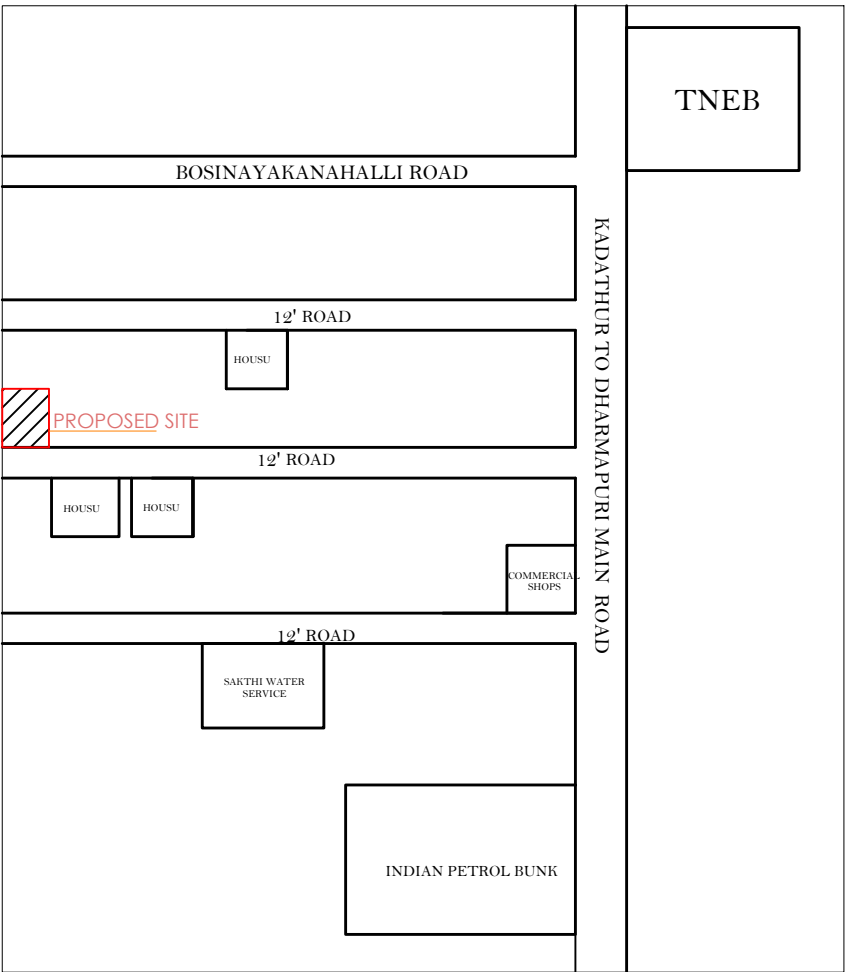


LOCATION PLAN
N.T.S

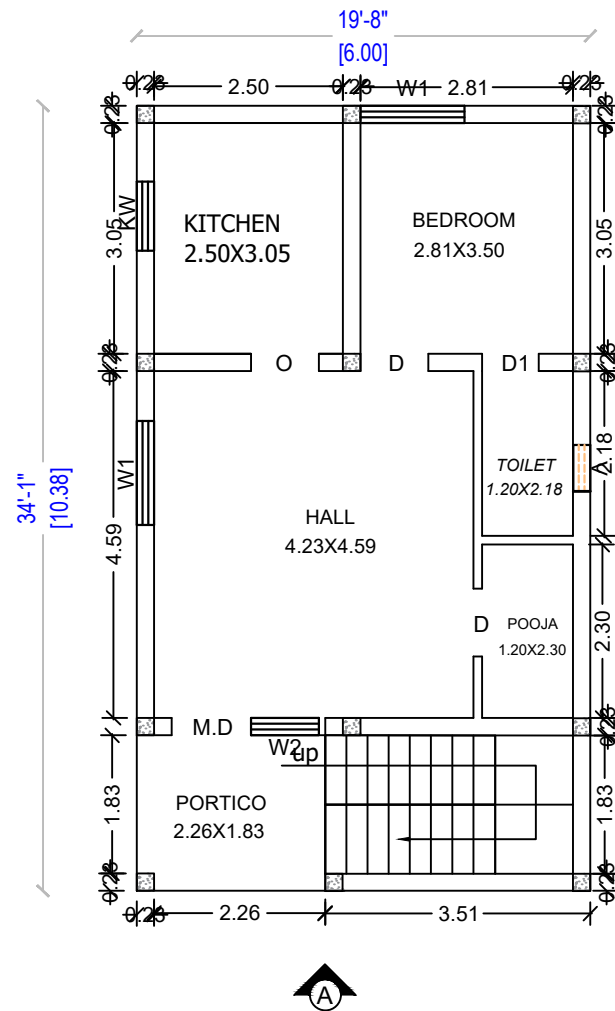


GROUND FLOOR PLAN

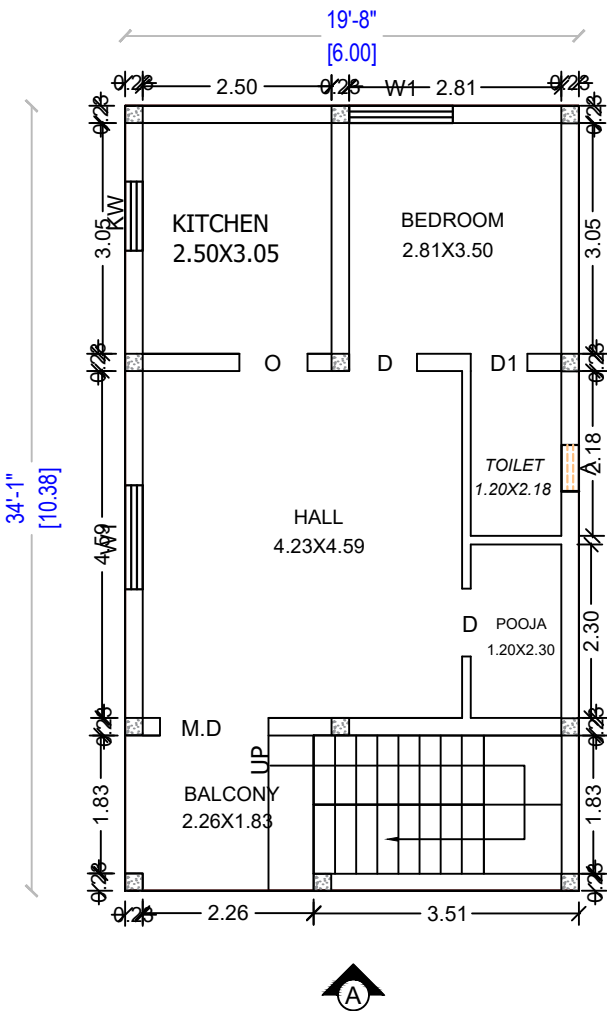

FIRST FLOOR PLAN

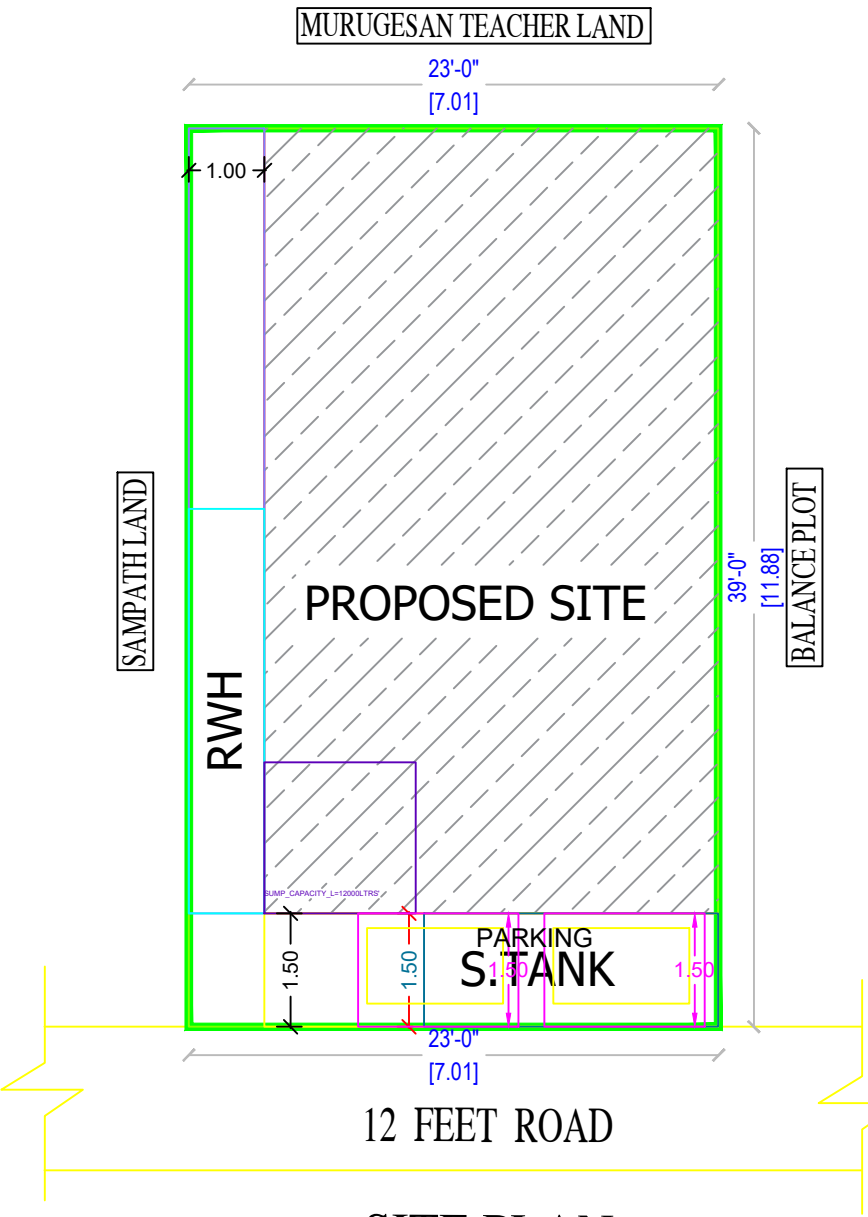

SITE PLAN

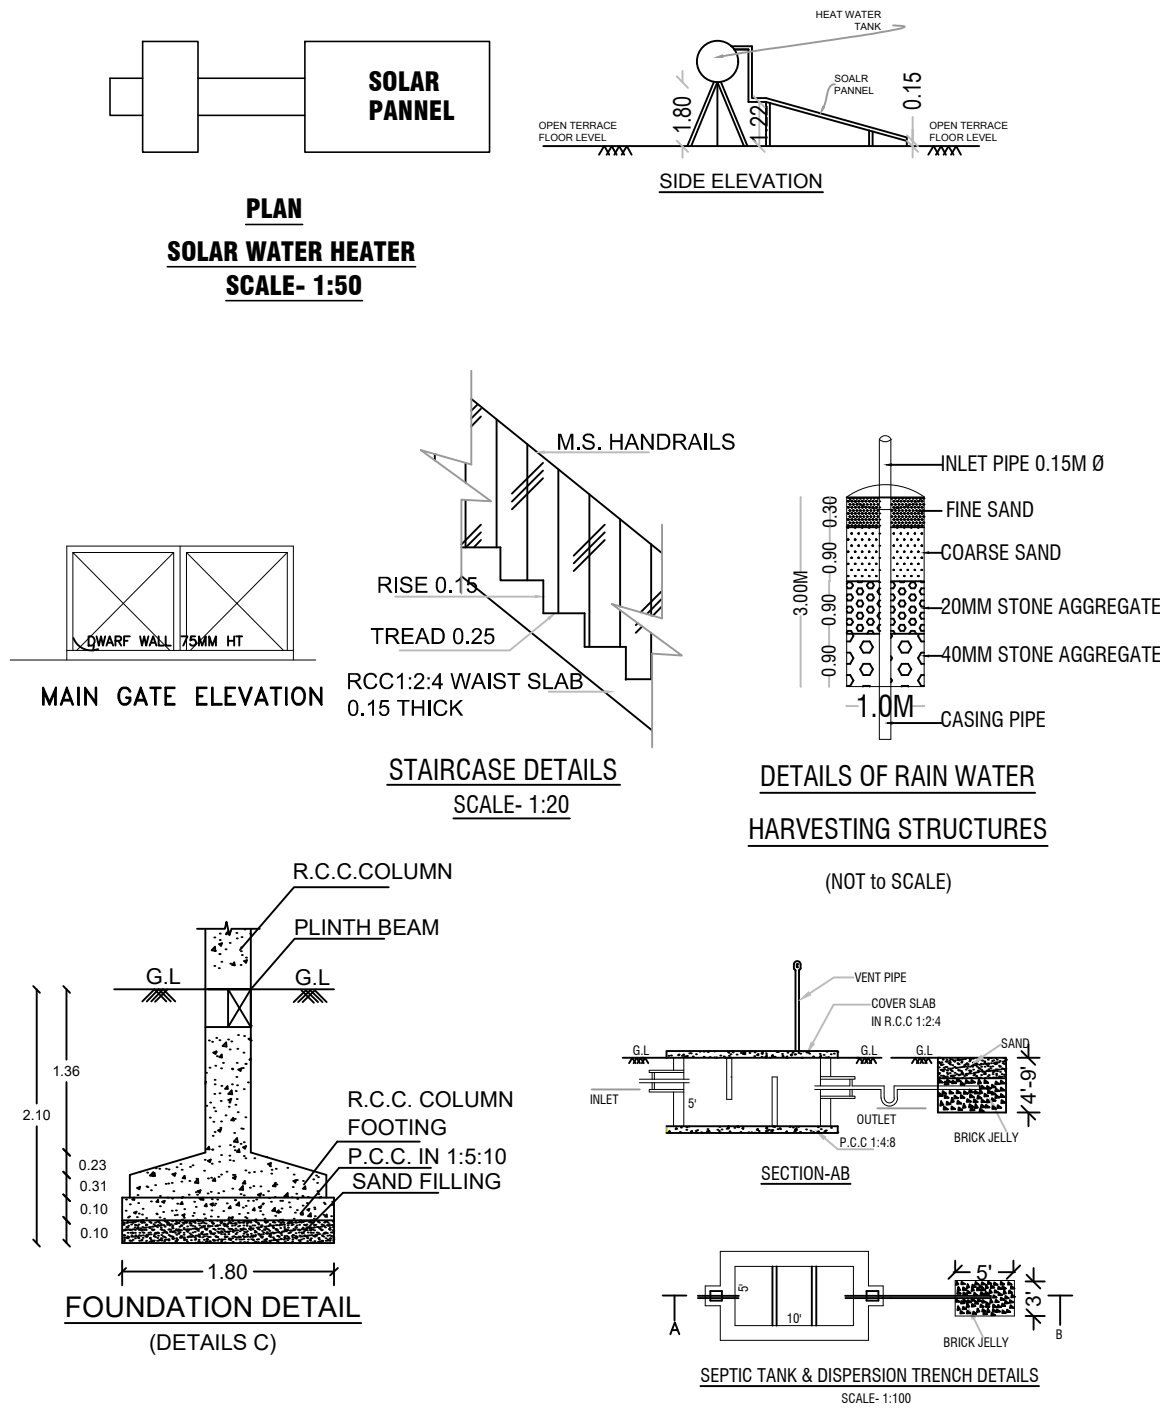

AREA	SQ . FT
SITE EXTE	897.00
SITE E;	896.00
GROUND FI	670.80
FIRST FLC	670.80
TOTAL	1341.60

Plot Coverage = $(62.32/83.21) \times 100 \%$
=74.90 %
Floor Space Index (FSI)
= $(124.64/83.21)$
=1.498 < 2

SCHEDULE OF JOINERIES	NORTH POINT:-
MD D D1 O W1 KW V1	MAIN DOOR DOOR DOOR OPEN WINDOW KITCHEN VENTILATOR
1.06 X2.13 0.91 X 2.13 0.75X 2.13 1.22X 2.13 0.91X 1.22 0.91X 0.91 0.60X0.60	 SCALE -1:100

COLOUR INDEX	
PROPOSED BLDG	
SITE BOUNDRY	
EXISTING ROAD	

OFFICE USE
Technical Approval
Application No: SWP/PPA/ 0131521 /2024 Technical Approval issued.
This Document is Digitally Data Singed by "EXECUTIVE OFFICER OF KADATHUR TOWN PANCHAYAT, PAPPIREDDIPATTI TALUK, DHARMAPURI DISTRICT. " So any seal or Sign is not necessary.

APPLICANT
Mrs. SIVAKAMI w/o PACHAIYAPPAN
LICENSED ENGINEER

Er.K. TAMILARASAN. DCE.,
REGISTERED ENGINEER- GRADE - III
DHARMAPURI DISTRICT- REG. NO: 38/2023
K.T CONSTRUCTION&DESIGNS
KADATHUR. CELL: 8015334945