



PLAN SHOWING THE PROPOSED R.C.C. ROOF GROUND & FIRST FLOOR COMMERCIAL BUILDING IN OLD S.F.NO- 73, PRESENT NEW SUBDIVISION S.F.No:73/3V , AT WARD No:2, DHARMAPURI MAIN ROAD, KADATHUR VILLAGE AND TOWN PANCHAYAT, PAPPIREDDIPATTI TALUK AND DHARMAPURI DISTRICT.


APPLICANT: Mrs. PARIMALA w/o ARUMUGAM

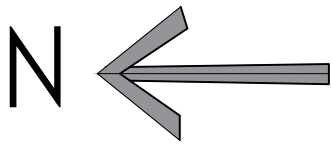


Technical Approval
This Document is Digitally Data Singed by
"EXECUTIVE OFFICER OF KADATHUR
TOWN PANCHAYAT, PAPPIREDDIPATTI
TALUK, DHARMAPURI DISTRICT."
" So any seal or Sign is not necessary.

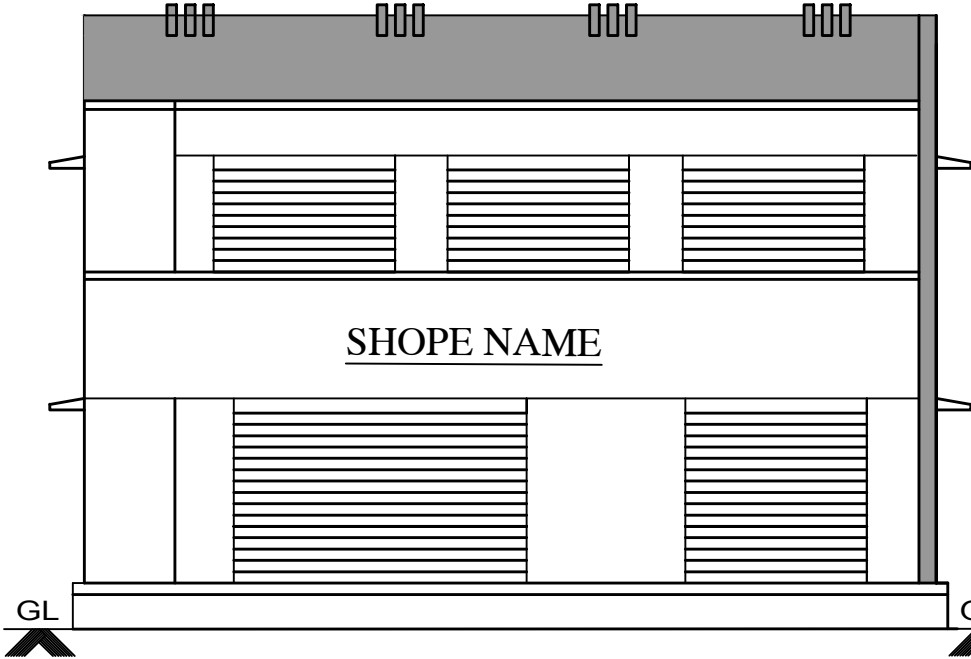

ELEVATION-A

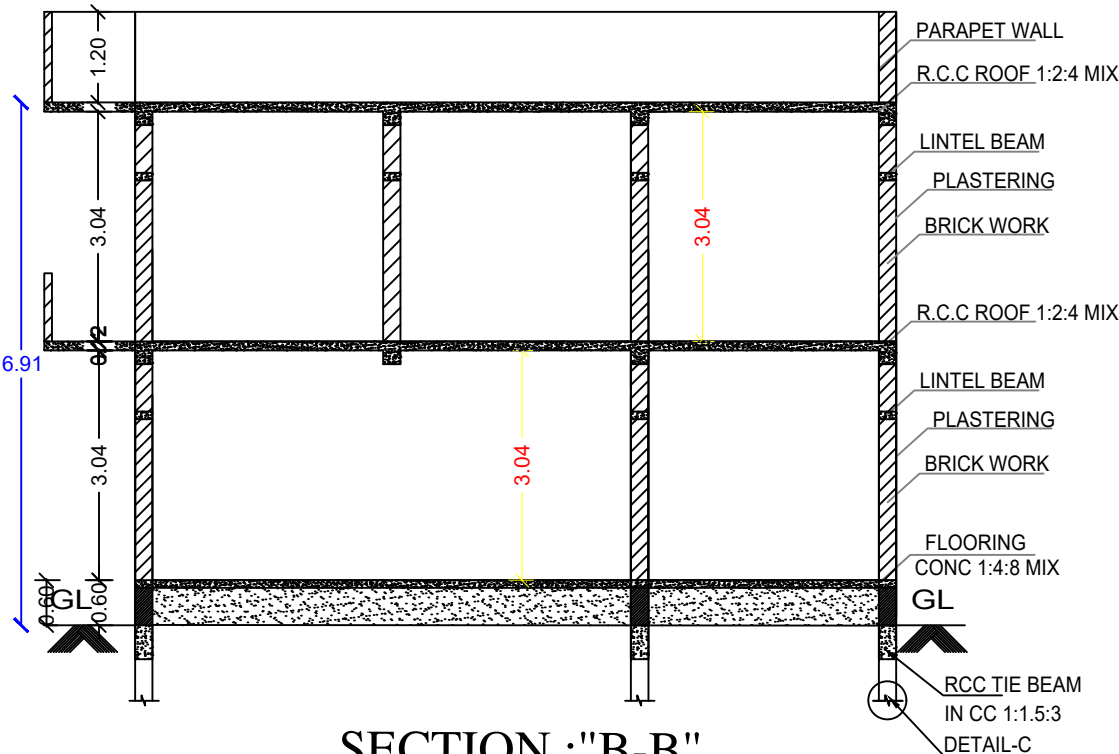


SECTION : "B-B"

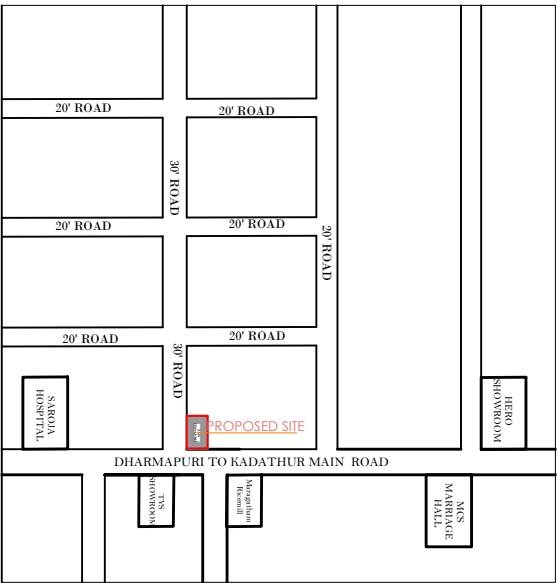


LOCATION PLAN
N.T.S



S.F.No:73/3V PLOT No:37

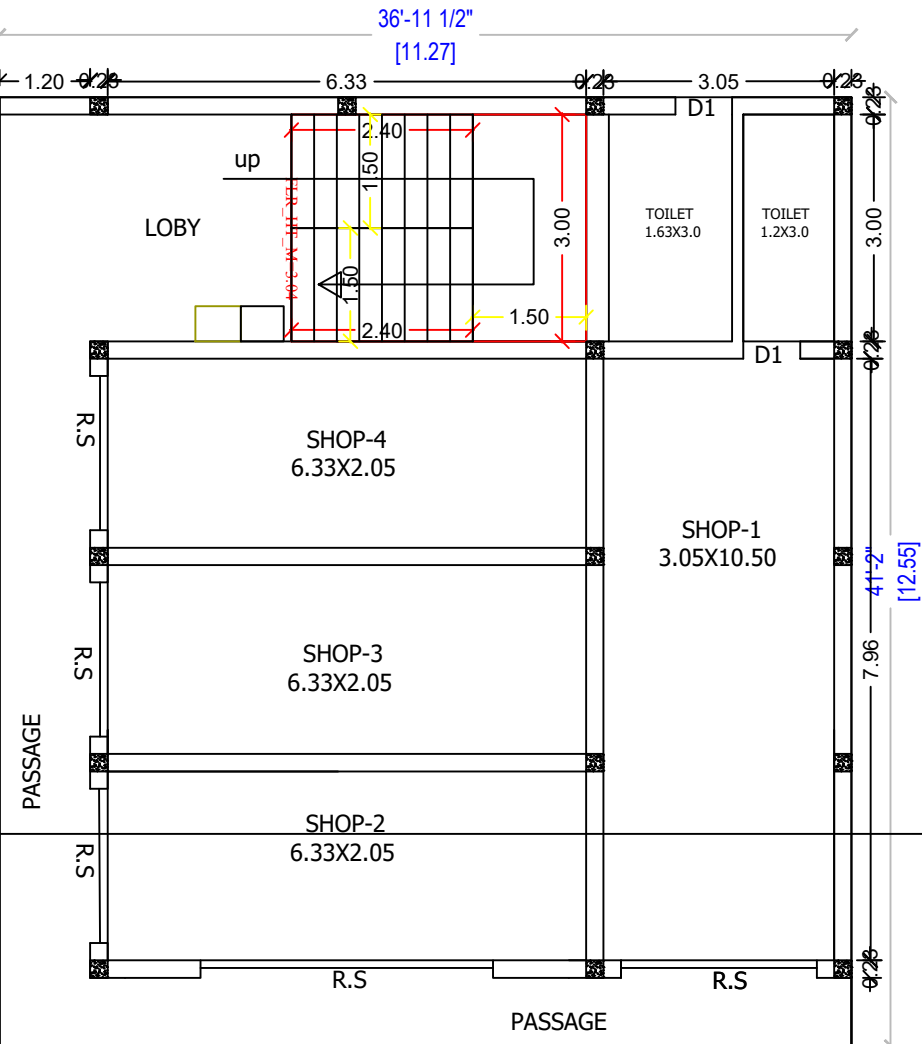

GROUND FLOOR PLAN

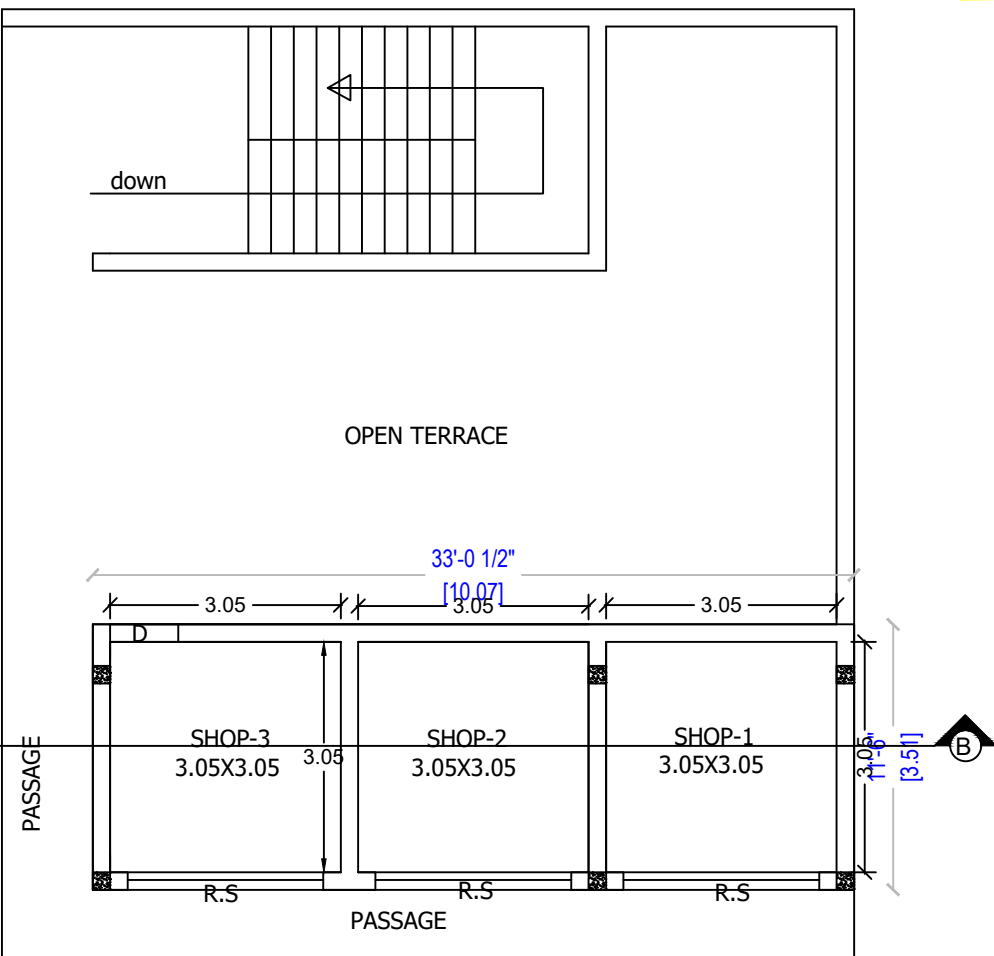

FIRST FLOOR PLAN

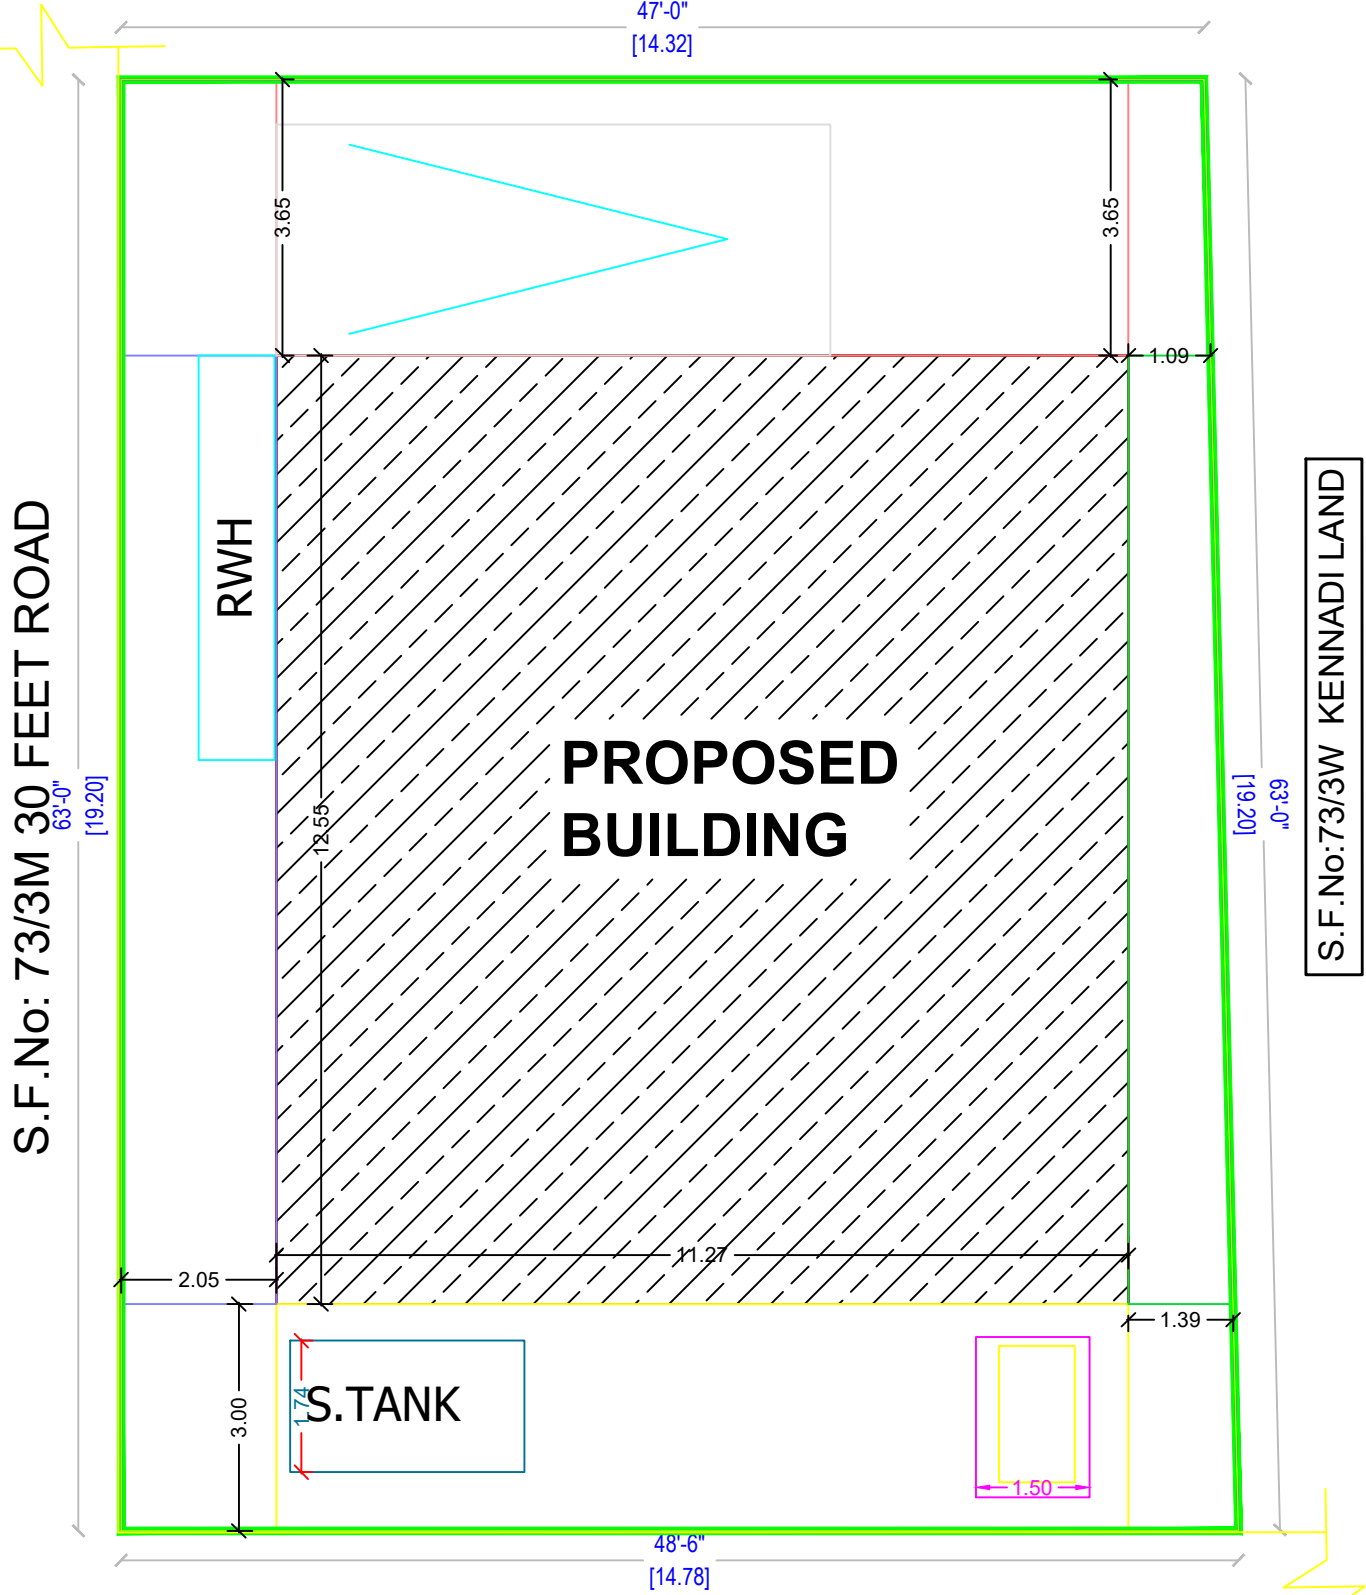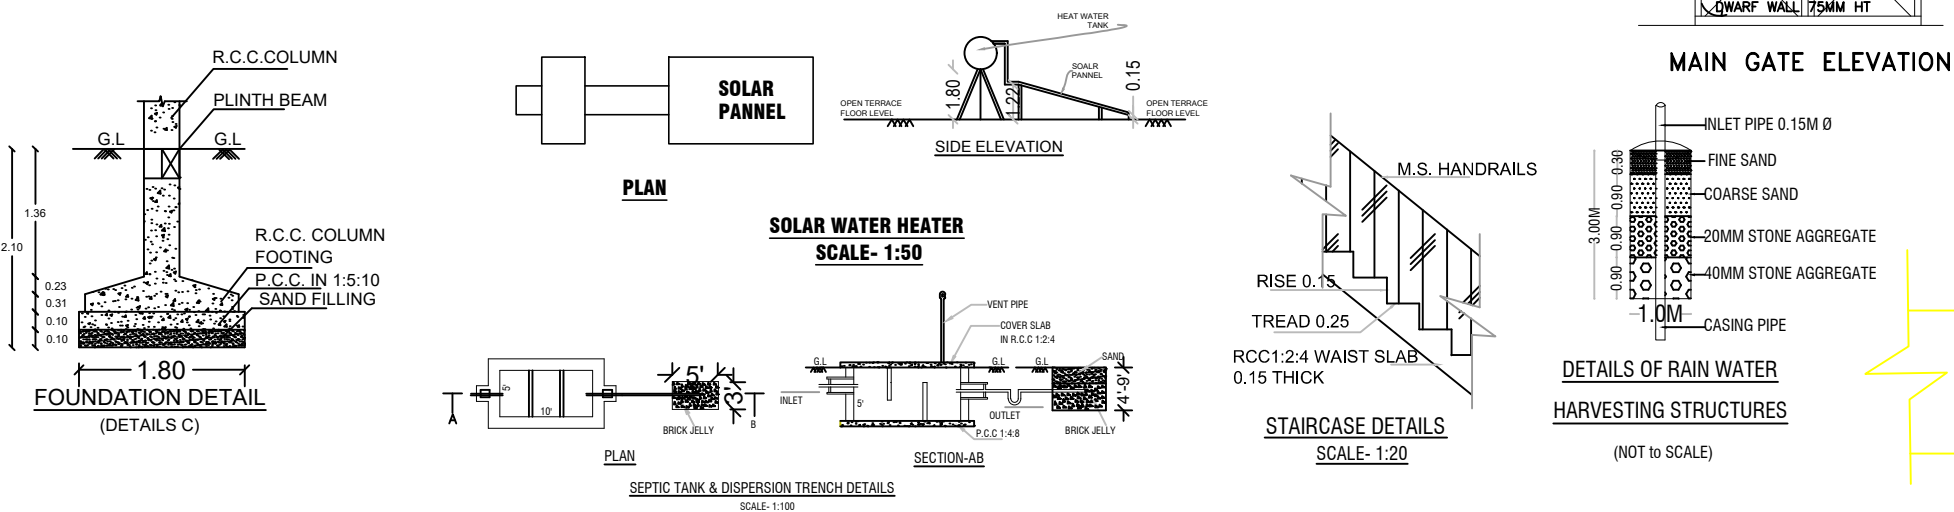

DHARMAPURI TO KADATHUR MAIN ROAD

SITE PLAN

OFFICE

SCHEDULE OF JOINERIES

MD	MAIN DOOR	1.06 X2.13
D	DOOR	0.91 X 2.13
D1	DOOR	0.75X 2.13
O	OPEN	1.22X 2.13
W1	WINDOW	0.91X 1.22
KW	KITCHEN	0.91X 0.91
V1	VENTILATOR	0.60X0.60
R.S	ROLLING SHUTTER	3.05X2.70

AREA STATEMENT	SQ . M.	SQ . FT
SITE EXTENT (As Per Document)	279.47	3008.25
SITE EXTENT (As Per FMB)	279.45	3008.00
GROUND FLOOR COMMERCIAL AREA	141.44	1522.50
FIRST FLOOR COMMERCIAL AREA	35.35	380.50
TOTAL FLOOR AREA	176.79	1903.00

Plot Coverage	50.61 %
Floor Space Index (FSI)	0.6326 < 2

COLOUR INDEX	
PROPOSED BLGD	
SITE BOUNDRY	
EXISTING ROAD	

APPLICANT
A. Parimala
Mrs.PARIMALA w/o ARUMUGAM

LICENSED ENGINEER
Er.K. TAMILARASAN. DCE., REGISTERED ENGINEER-GRADE - III DHARMAPURI DISTRICT- REG. NO: 38/2023 K.T CONSTRUCTION&DESIGNS KADATHUR. CELL: 8015334945