


PLAN SHOWING THE PROPOSED CONSTRUCTION OF GROUND FLOOR AND FIRST FLOOR RCC ROOF RESIDENTIAL BUILDING AT OLD NATHAM S.F.NO:641 IN NEW NATHAM.S.F.NO:641/8,In PATTA NO:710 IN NEW WARD NO-7 AT BOTHAMUDALI STREET, PAPPARAPATTI VILLAGE AND TOWN PANCHAYAT, PENNAGARAM TALUK AND DHARMAPURI DISTRICT.


APPLICANT :Mr.P.PURUSHOTHAMAN S/o Late. PACHIAPPAN .

(SCALE -1:100)


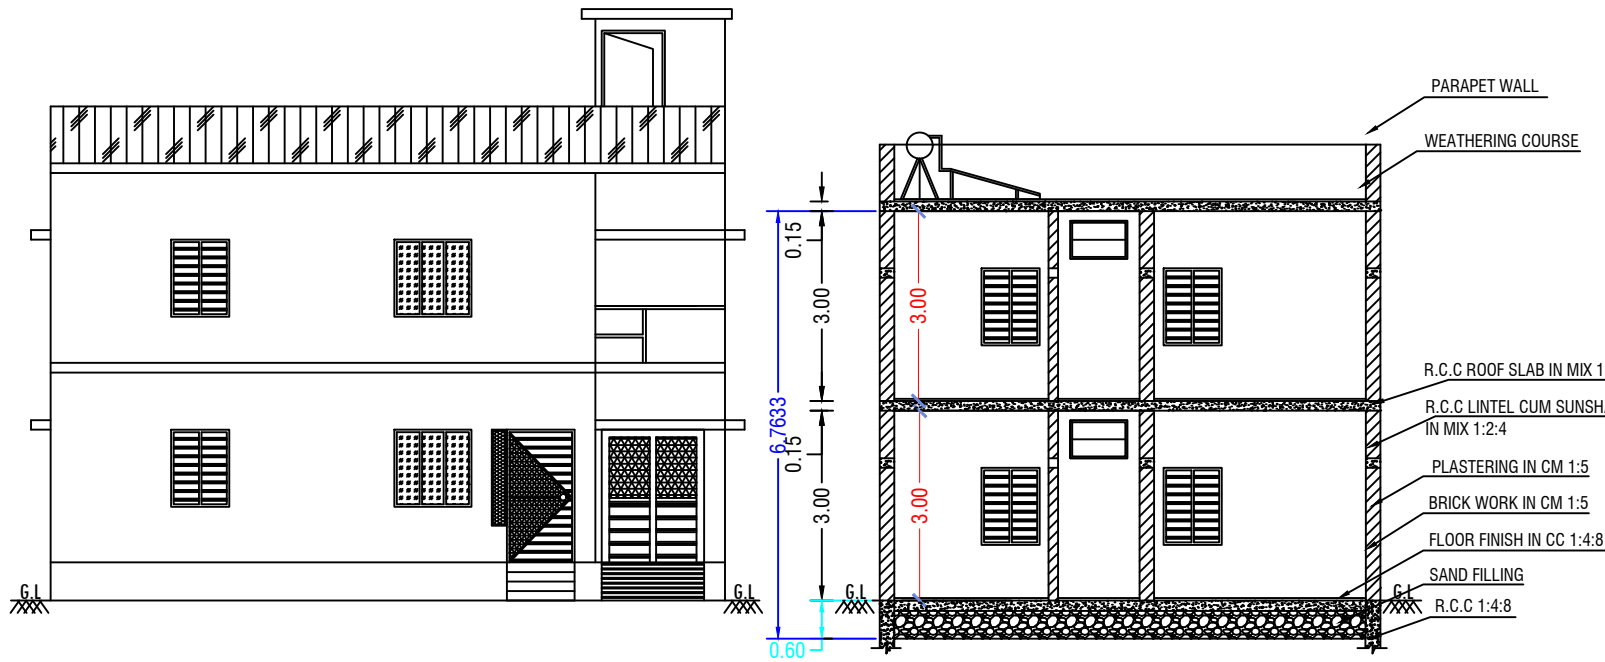


ELEVATION PLAN


SECTION ON - "AB"

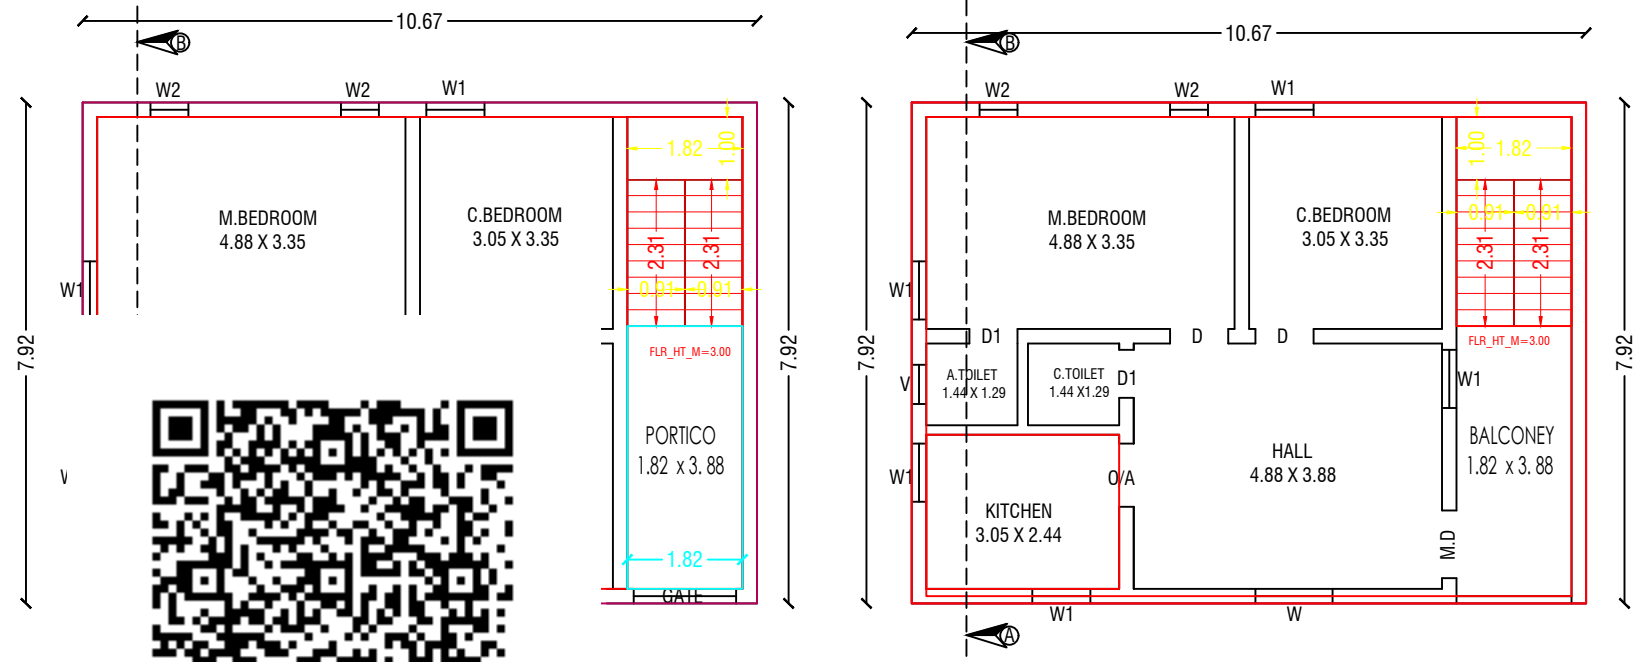

FIRST FLOOR PLAN

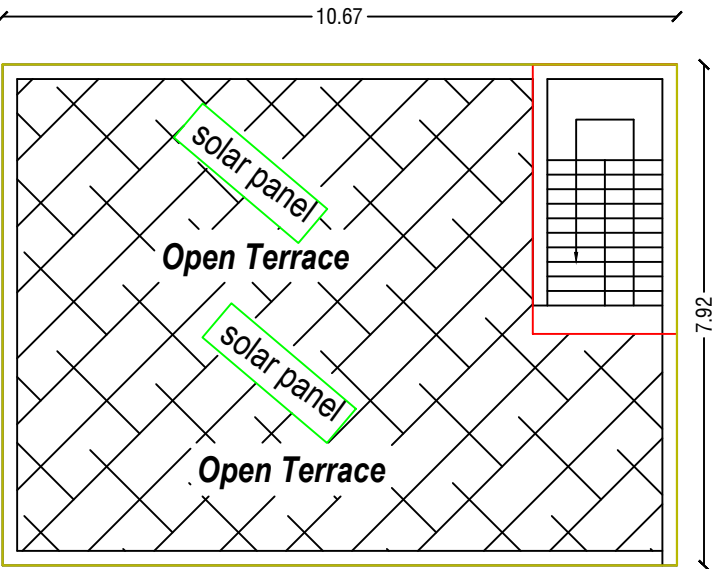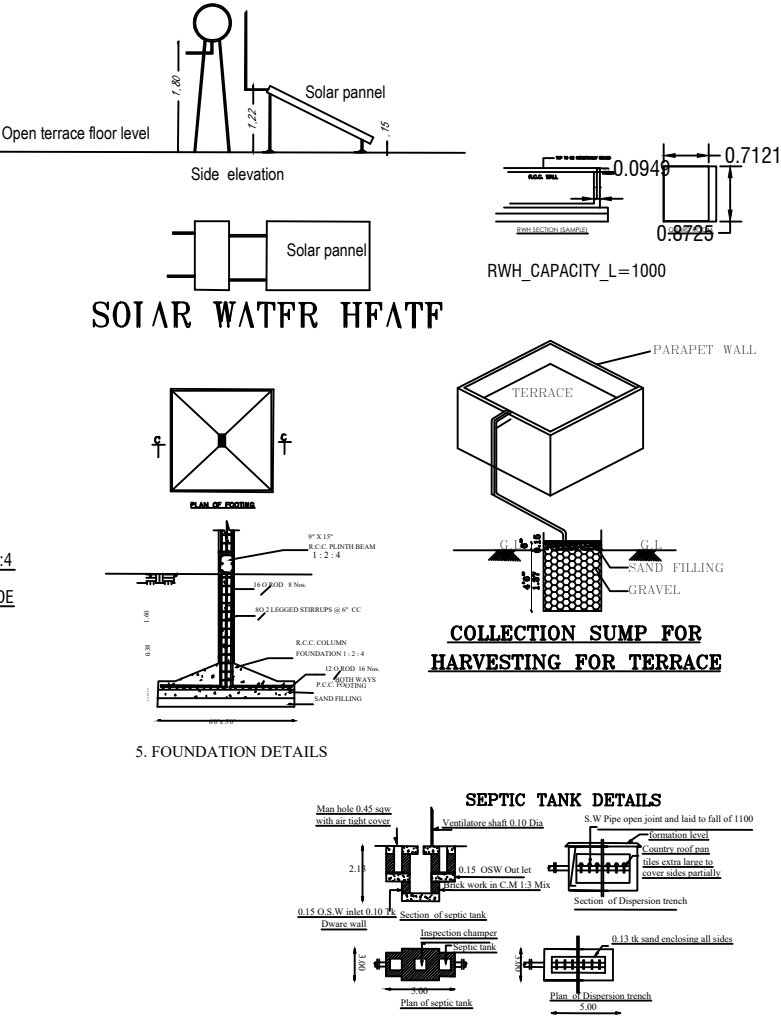


TERRACE FLOOR PLAN

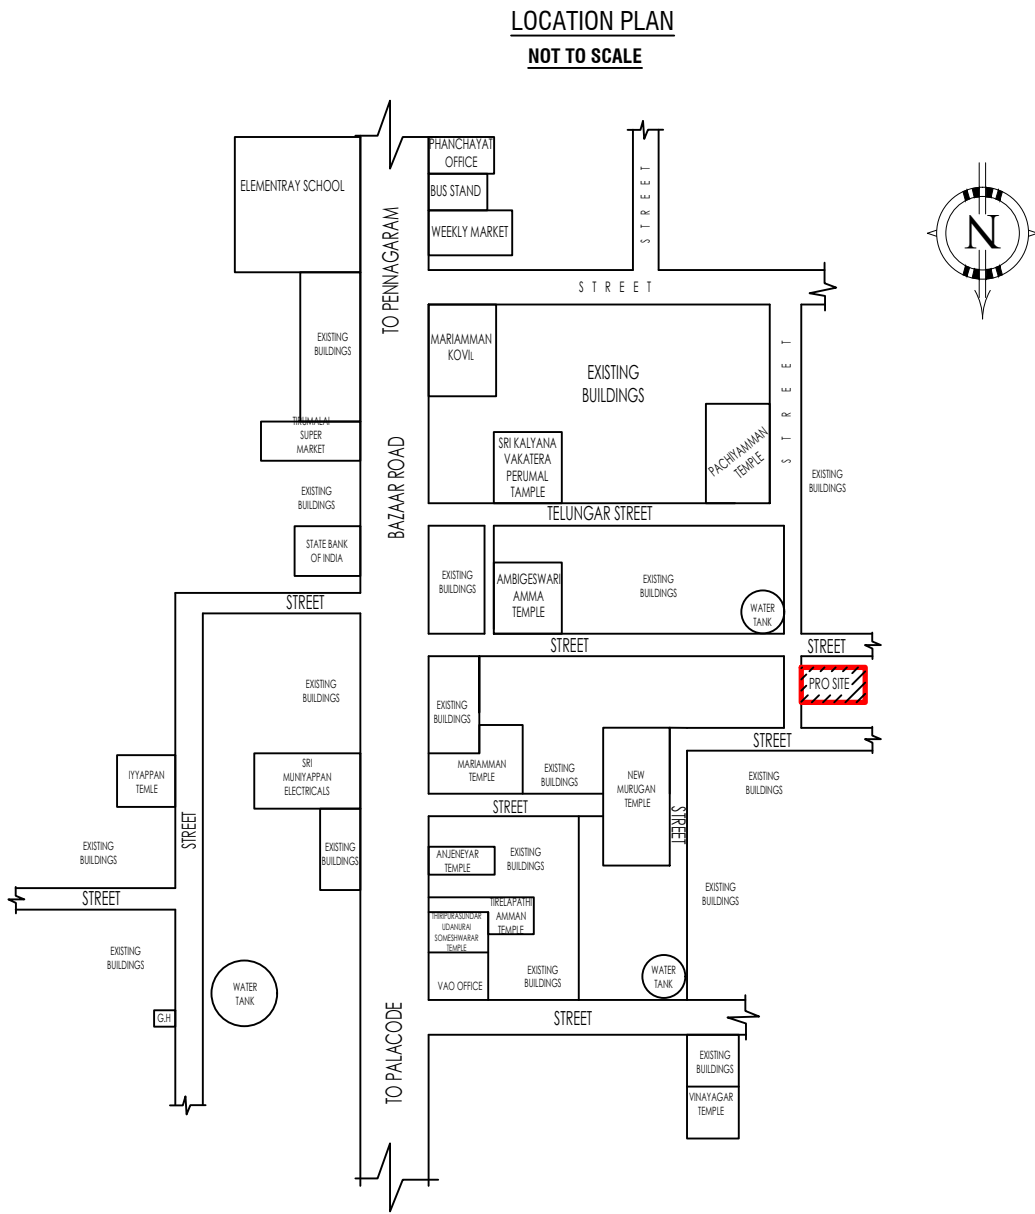

SITE PLAN

SCALE-1:100

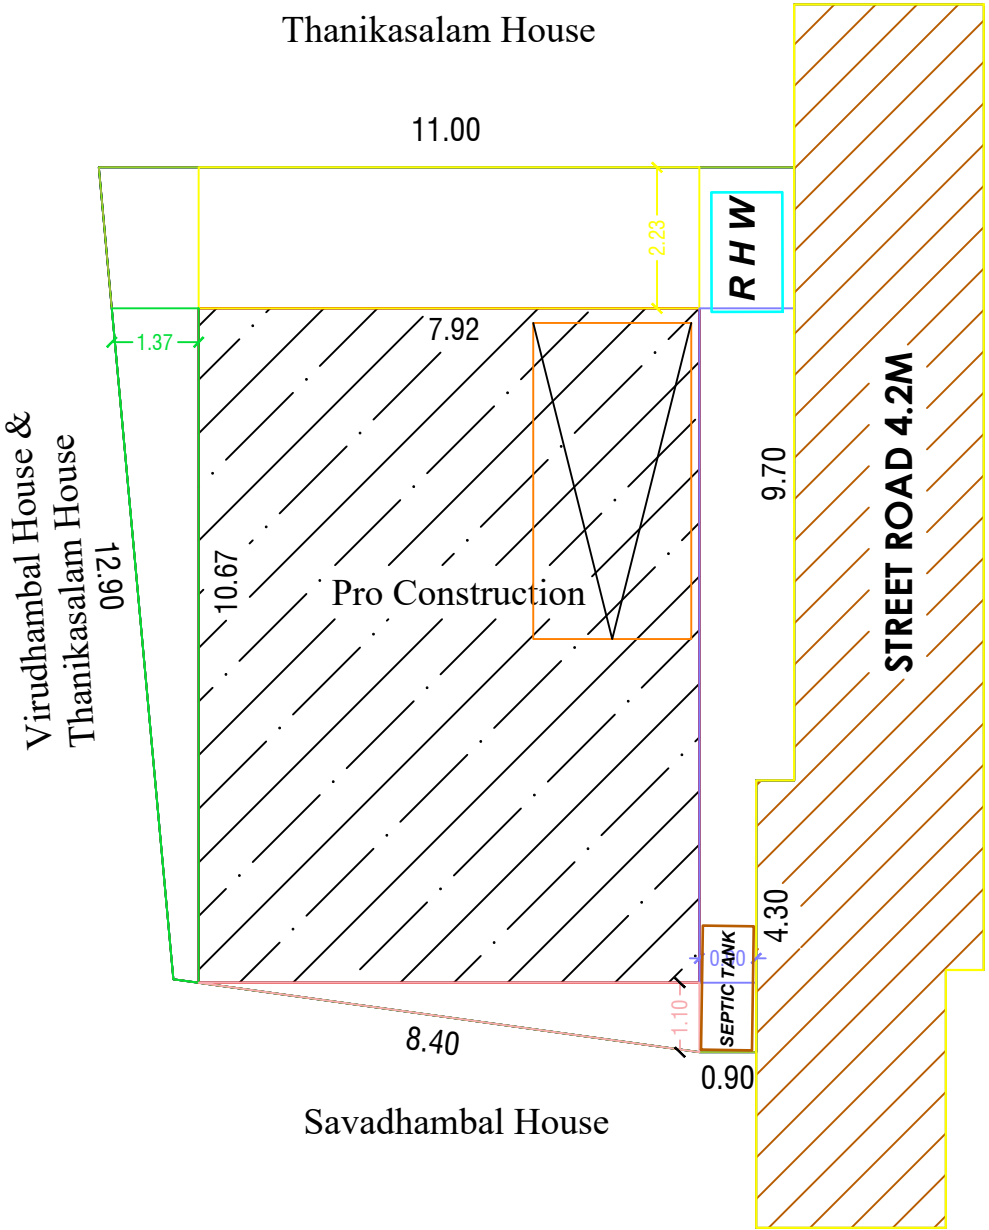

OFFICE USE:-
Technical Approval issued.

This Document is Digitally Data Signed by "EXECUTIVE OFFICER OF PAPPARAPATTI TOWN PANCHAYAT, PENNAGARAM PANCHAYAT UNION" . So any seal or Sign is not necessary.

CASE TYPE	New Proposal	
PLOT USE	Residential Use (Dry Land)	
PLOT SUB USE	Residential Units	
AREA OF THE PLOT	1658.00 Sq.ft (154.00 Sq.mt)	
SCHEME / DDP	----	
PLOT APPROVAL NUMBER	----	

AREA DETAILS		
AS PER DOCUMENT	1658.00	154.00
AS PER FMB SKETCH	1658.00	154.00
AS PER SITE AREA	1658.00	154.00
PARTICULARS	Sq.Ft	Sq.Mt
GROUND FLOOR PLINTH AREA	909.65	84.54
GROUND FLOOR CARPET AREA	727.69	67.63
FIRST FLOOR PLINTH AREA	909.65	84.54
FIRST FLOOR CARPET AREA	727.69	67.63
TOTAL PLINTH AREA	1819.30	169.08

COLOUR INDEX	
SITE BOUNDRY	
PROPOSED BUILDING	
EXISTING ROAD	
SEPTIC TANK	
RAIN WATER HARVESTING	

SCHEDULE OF JOINERIES		
	IN M	M.D
MAIN GATE	3.05 X 2.10	M.D
DOOR	0.91 X 2.10	D
DOOR (Toilet)	0.76 X 2.10	D1
WINDOW	1.22 X 1.22	W
WINDOW-W1	0.92 X 1.22	W1
WINDOW-W2	0.60 X 1.22	W2
VENTILATOR	0.90 X 0.60	V
PARKING	REQUIRED	PROVIDED
CARS SPACE	----	----
TWO WHEELER SPACE	2	2

Mr.P.PURUSHOTHAMAN S/o Late. PACHIAPPAN .
APPLICANT SIGNATURE:

Er. M. GOPI,DCE.,LBS.,
SRI GOPI CONSTRUCTION
4-D., F.F., P.R.Srinivasa Rao St.
Dharmapuri-636701.Cell:9150982483
Email:srigopiconstruction2021@gmail.com
REGISTER ENGINEER: