
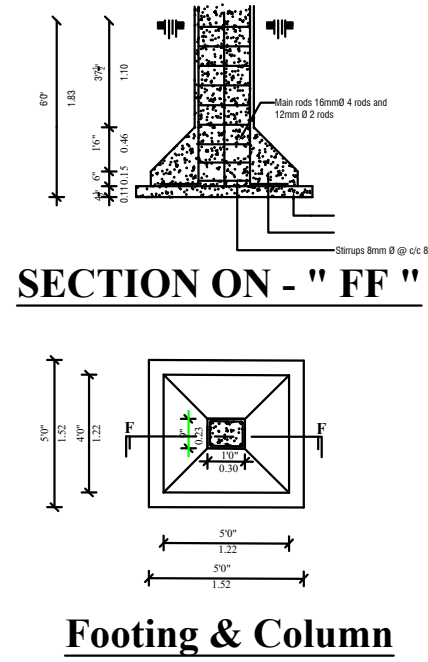
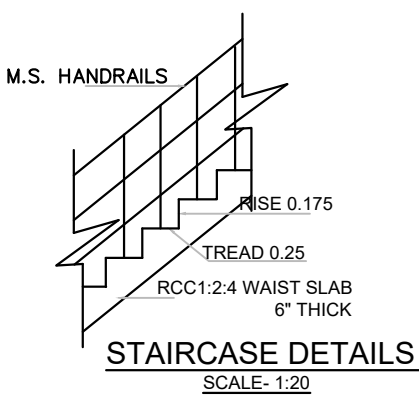
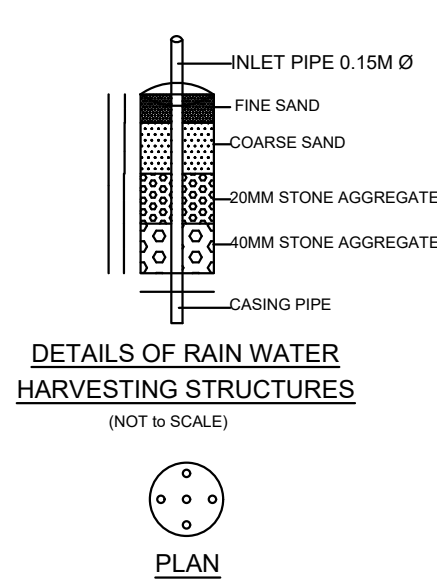
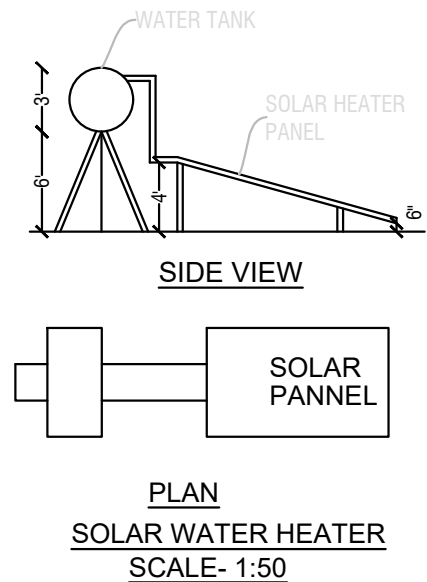
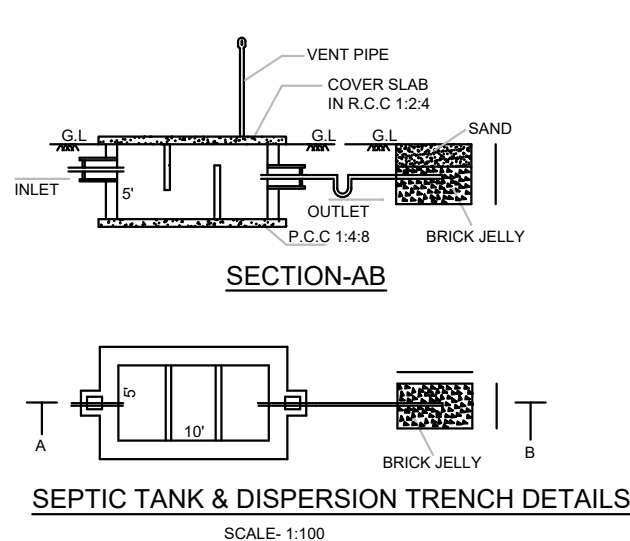
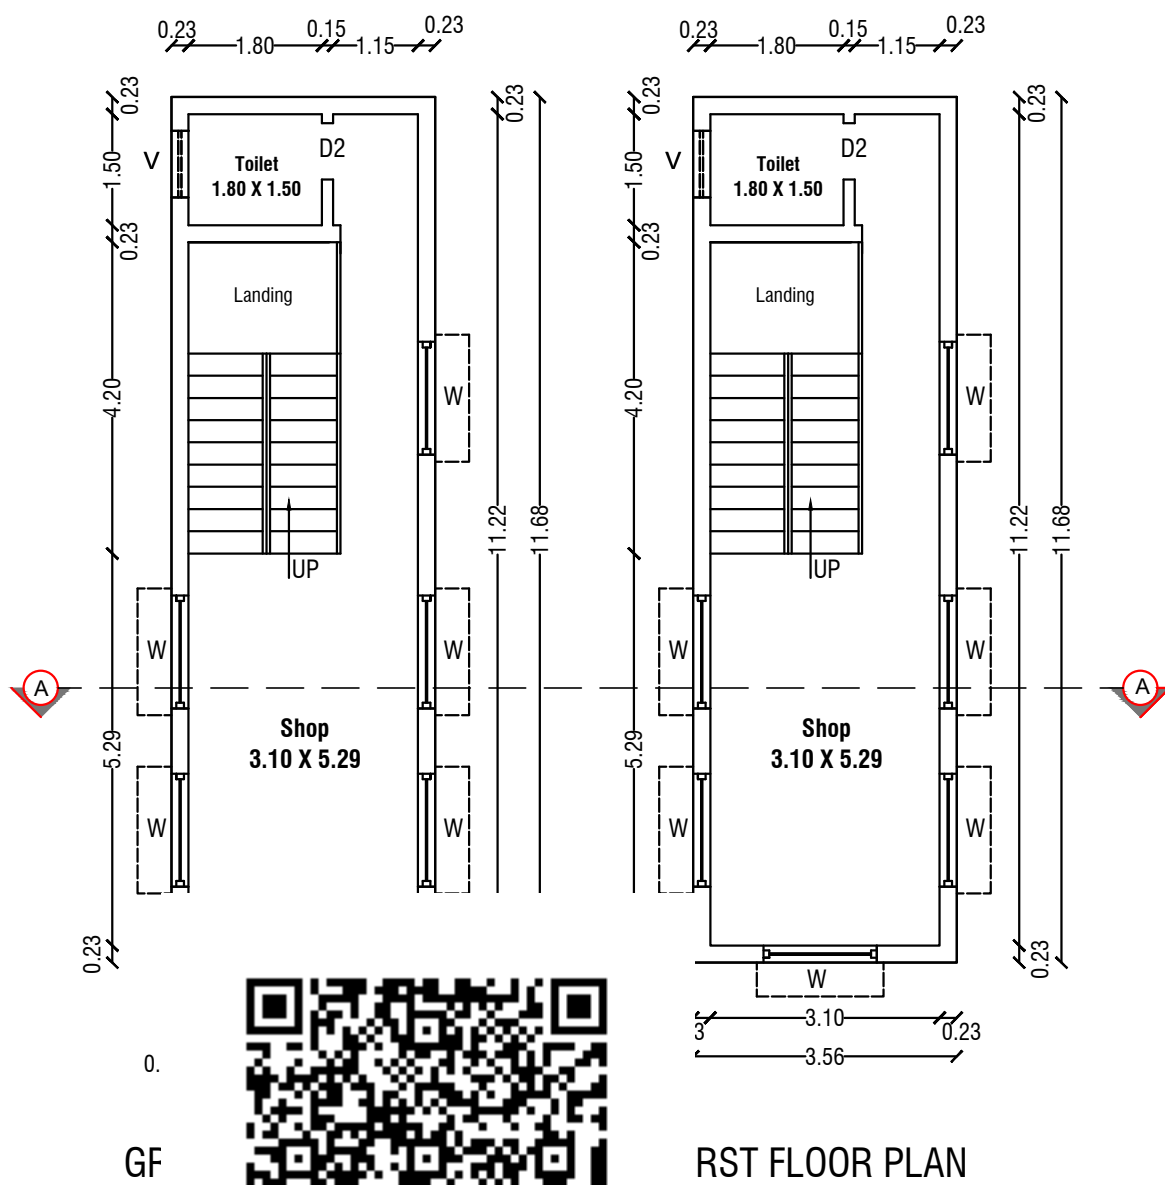
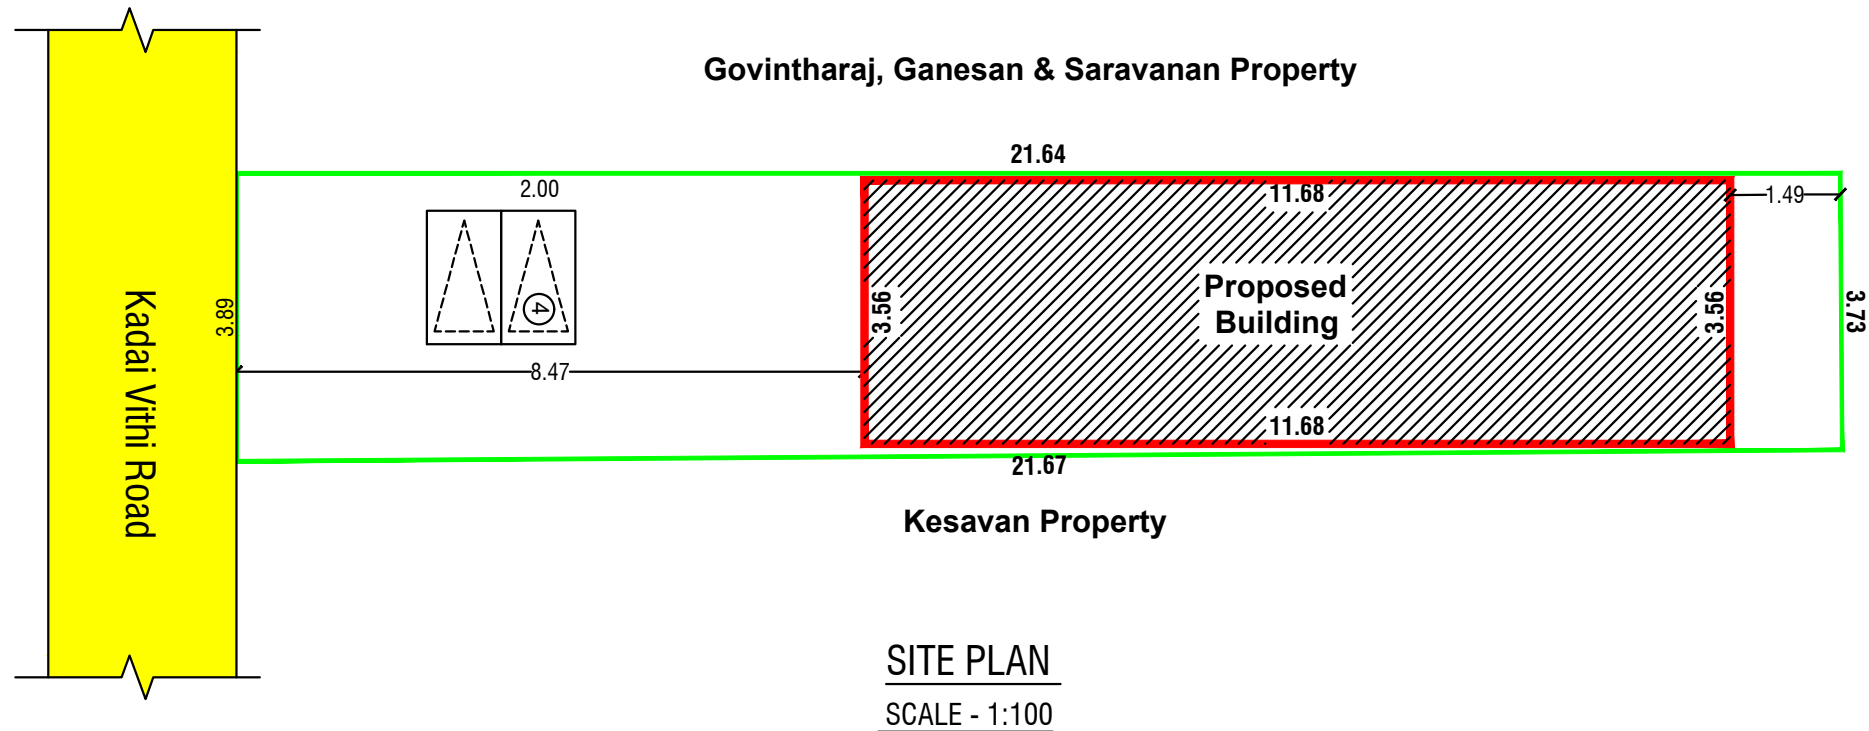



PLAN SHOWING THE PROPOSED CONSTRUCTION OF GROUND FLOOR AND FIRST FLOOR RCC ROOF COMMERCIAL BUILDING

IN WARD - 5, S.F.No: 635/28 AT PAPPARAPATTI VILLAGE AND TOWN PANCHAYAT ,PENNAGARAM TALUK ,DHARMAPURI DISTRICT,

SCALE - 1:100

Applicant Name : Mr.C.Manikandan S/o Chinnasamy.

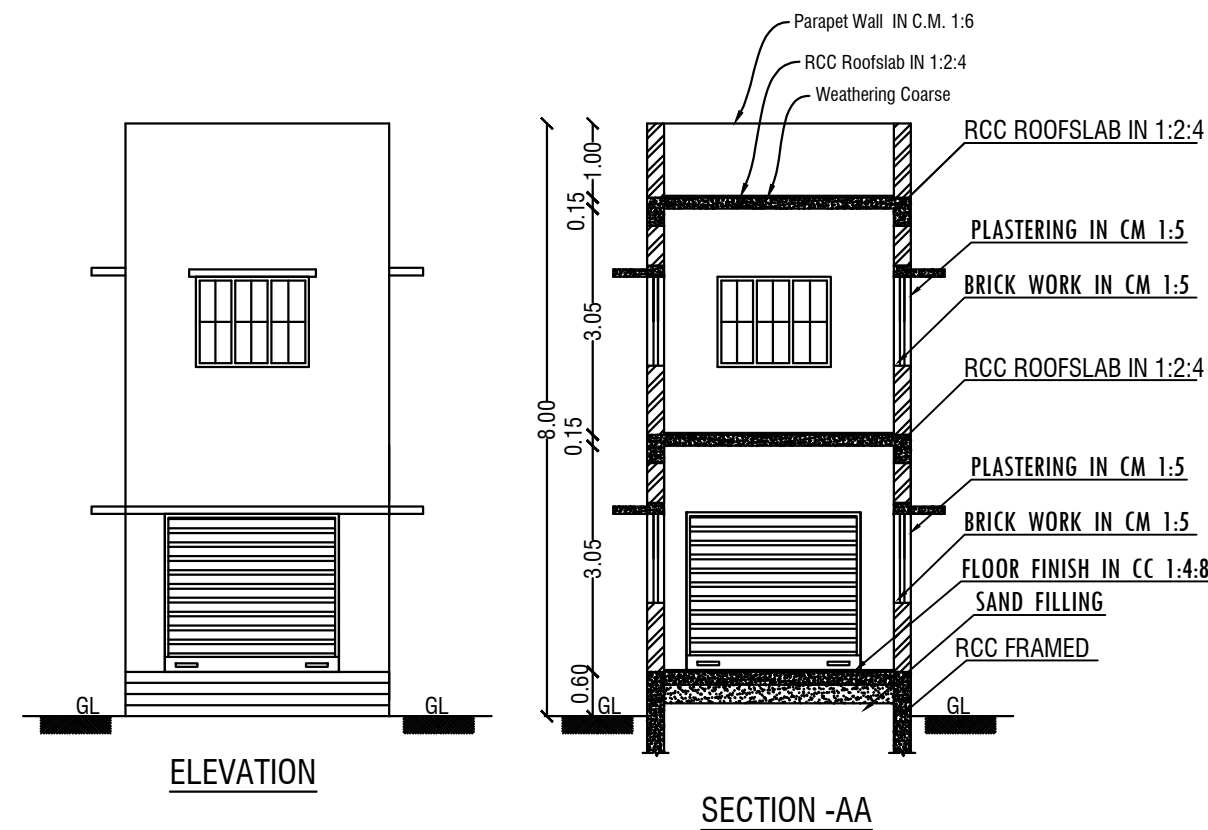

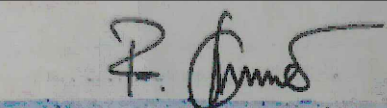COLOR INDEX		
Site Boundry		
Proposed Building		
Existing Road		
Schedule of Joineries		
RS	Rolling Shutter	3.00 X 2.10
RS1	Rolling Shutter	1.20 X 2.10
D2	Door	0.75 X 1.83
W	Window	1.50 X 1.22
V	Ventilator	0.91 X 0.61
Area Details		
Particulars	Sq.m.	Sq.ft.
Total Area of the Site	82.45	887.50
Plinth Area of the Proposed Bldg. Ground Floor	41.53	447.03
Plinth Area of the Proposed Bldg. First Floor	41.53	447.03
Open Space	40.92	440.47
Total Construction Area	83.06	894.05
Car Parking - 2.50M X 5.00M = 0 Nos		
Two Wheeler Parking - 1.80M X 1.00M = 6 Nos		
Applicant	Engineer	
 C.Manikandan S/o Chinnasamy.	 Er. P. Kannan D.C.E. LICENSED BUILDING SURVEYOR VAASTHU PLANNER & CONSULTANT, PAUPARAPATTI. Mob: 73737 04045	