



PLAN SHOWING THE PROPOSED CONSTRUCTION OF R.C.C ROOF RESIDENTIAL BUILDING IN AFTER DISMANTLING THE EXISTING BUILDING IN NATHAM S.F.No:42/4AC, OLD HOUSE TAX No:2024-2025/200154/1/39, OLD WARD No:4, NEW WARD No:11, 2ND PILLAYAR KOVIL STREET, B.MALLAPURAM VILLAGE, B.MALLAPURAM TOWN PANCHAYAT, PAPPIREDDIPATTI TALUK AND DHARMAPURI DISTRICT.

APPLICANT: Mr. B.S.SARAVANAN S/O. Dr.V.SRINIVASAN.


SCALE - 1:100

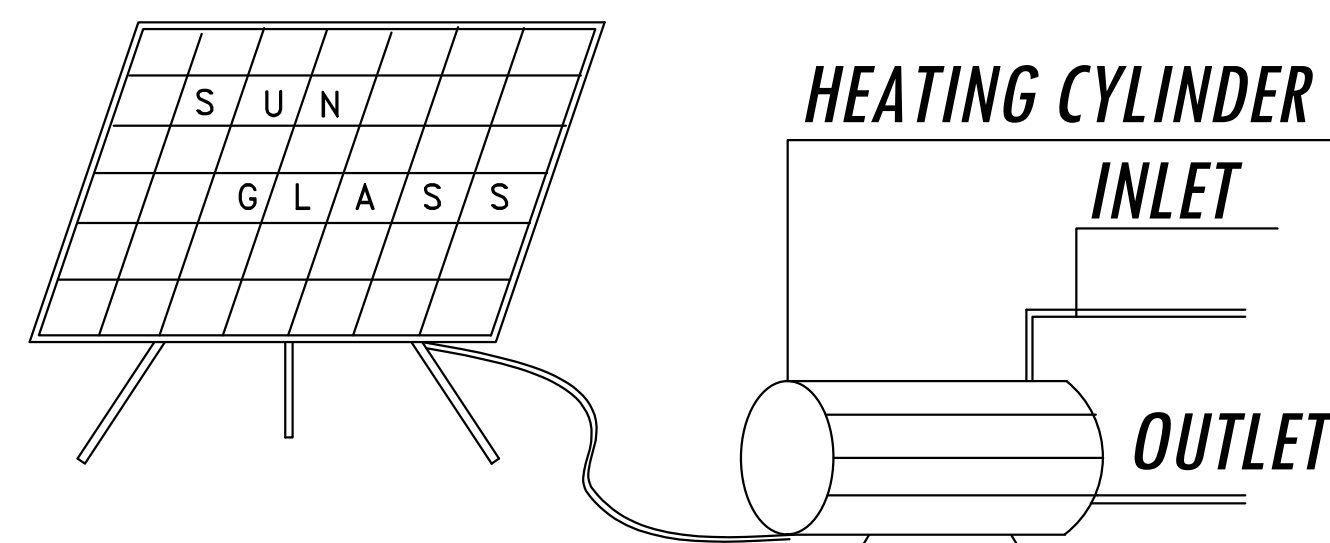



SOLAR WATER HEATING

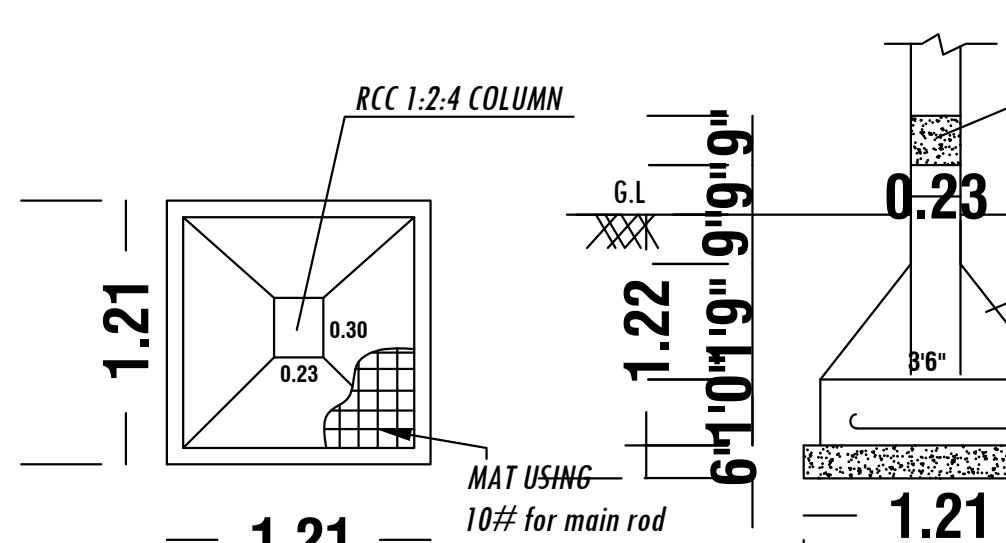


FOOTING DETAILS

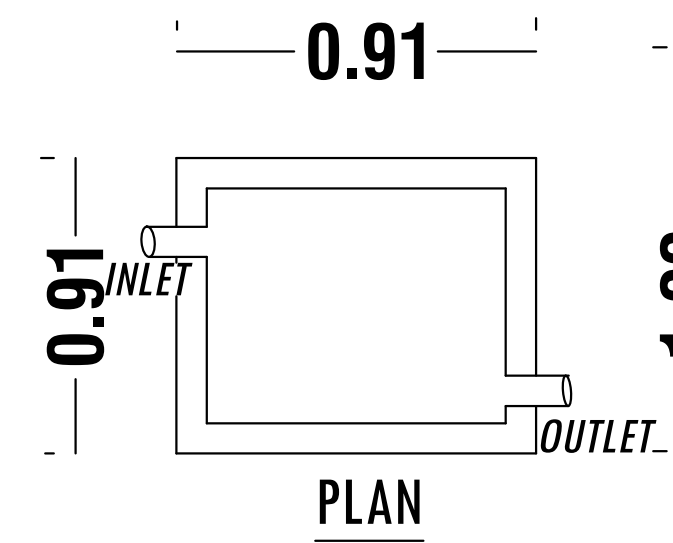


RAINWATER HARVESTING SYSTEM

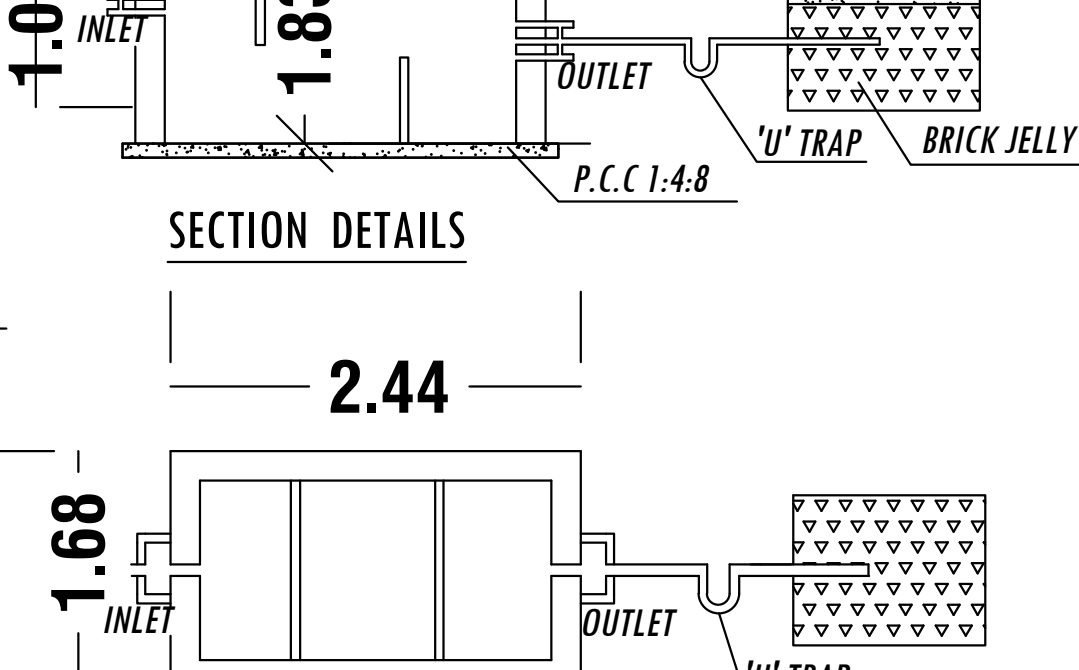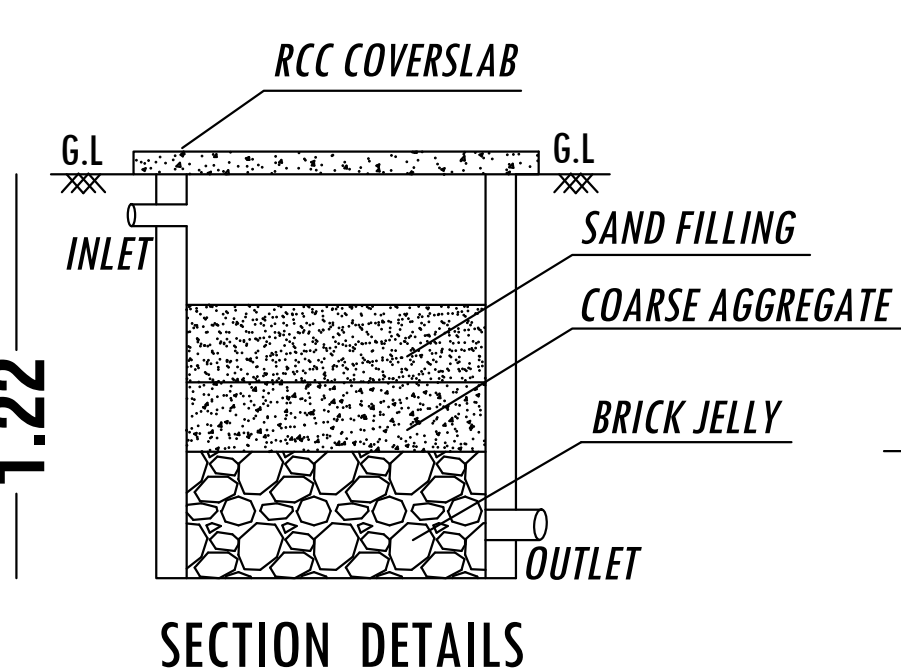


SEPTIC TANK AND DISPERSION TRENCH DETAILS

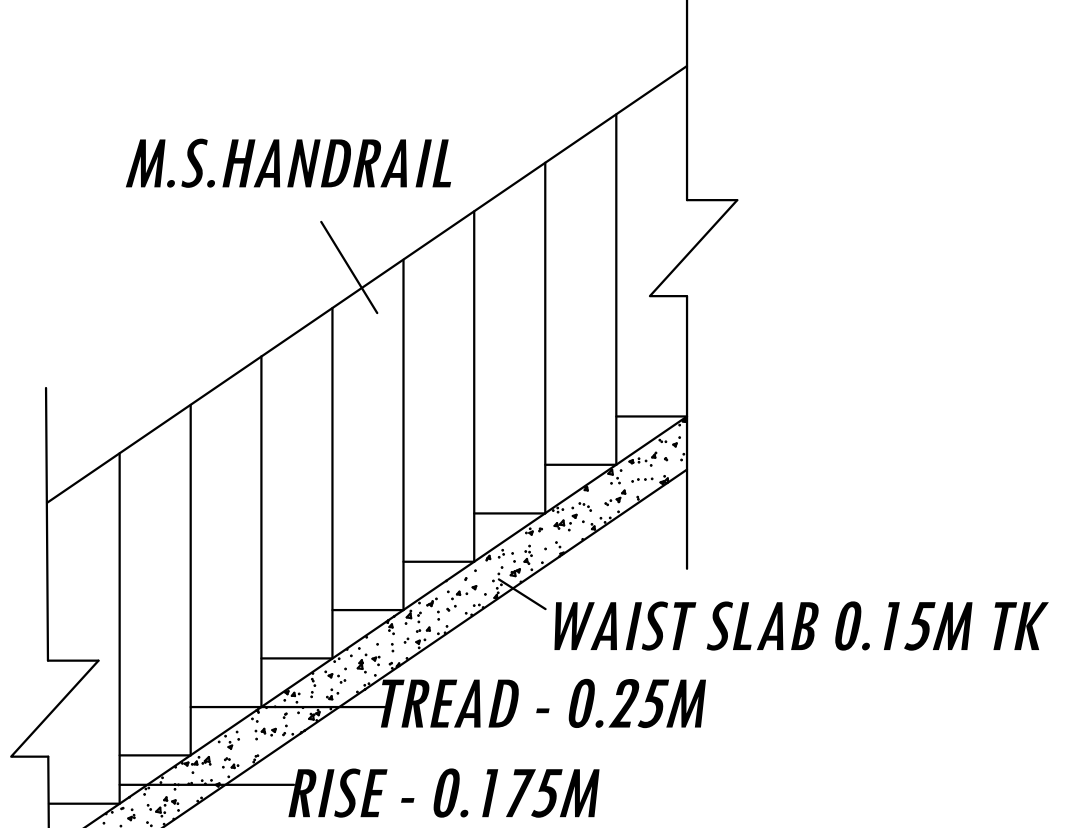


STAIR CASE DETAILS

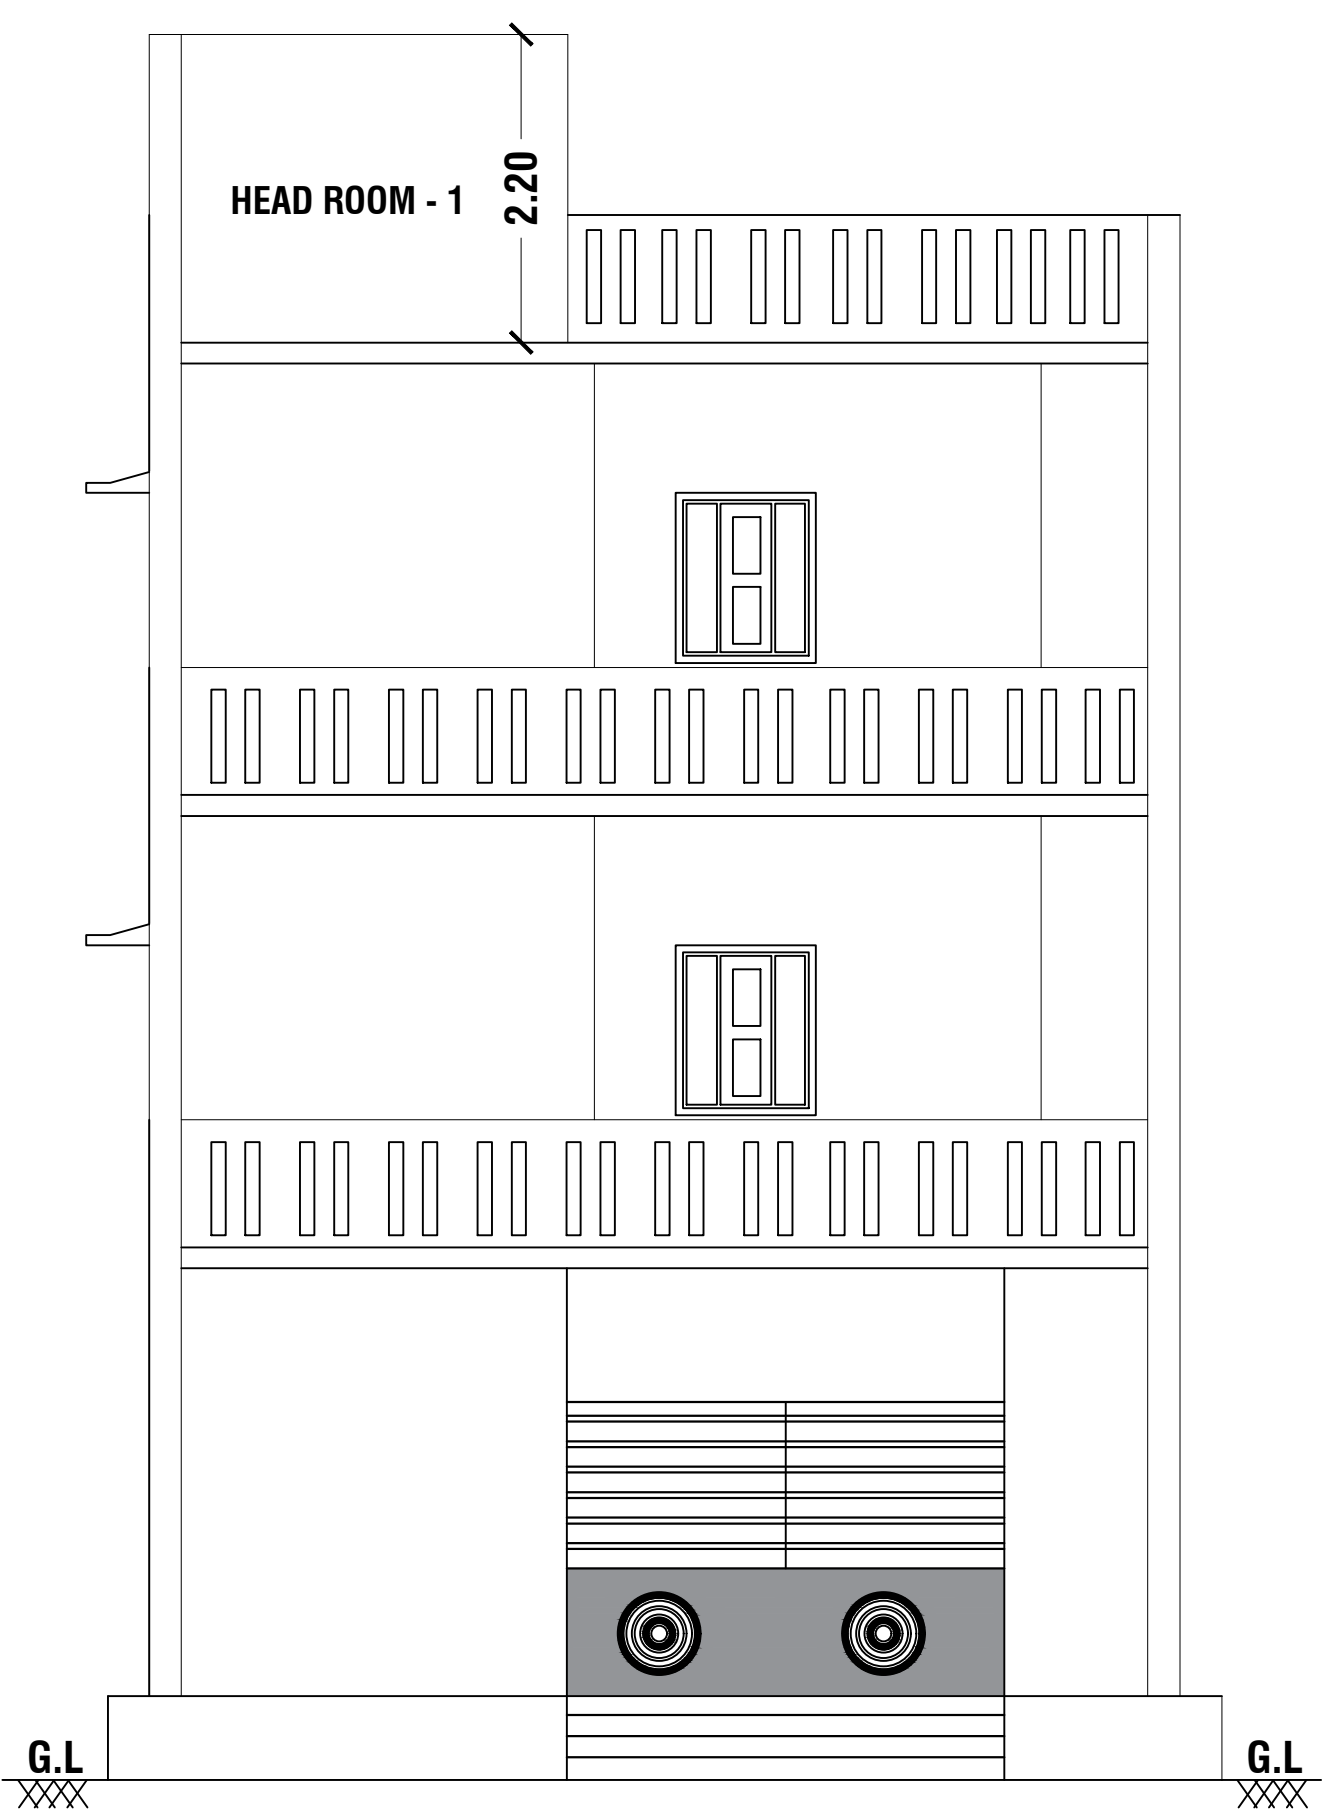


ELEVATION

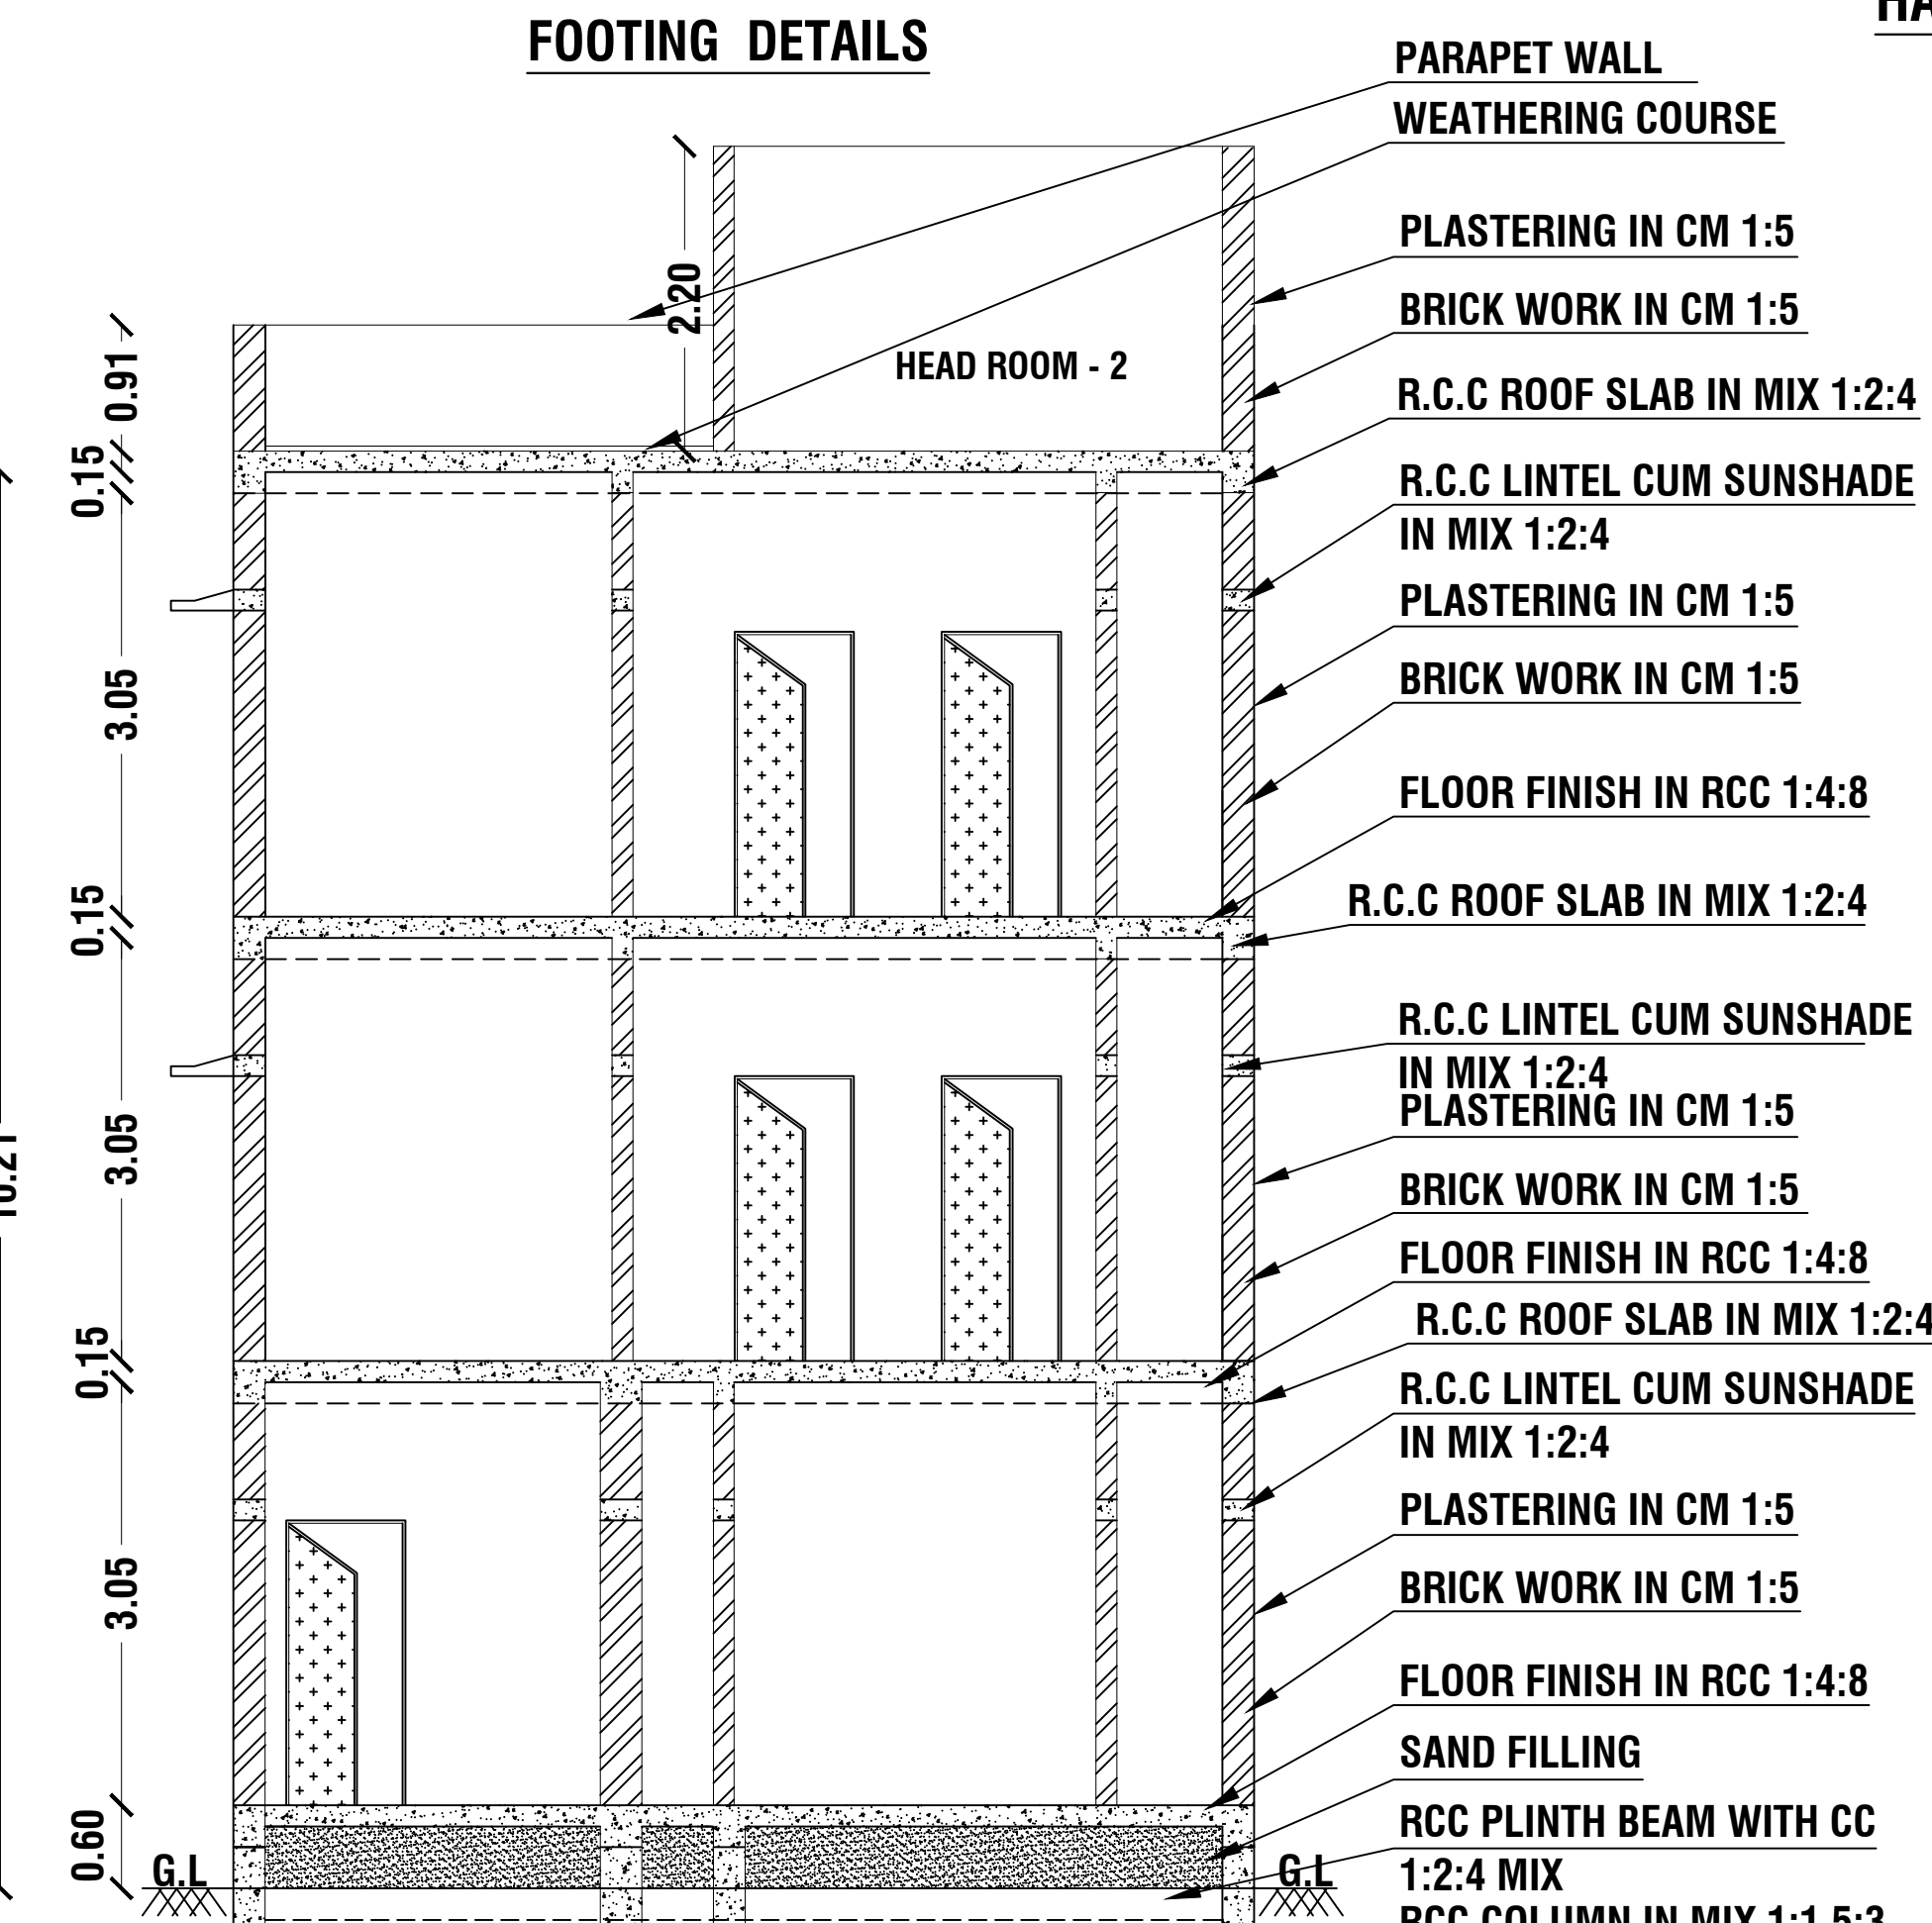


SECTION ON - AA'

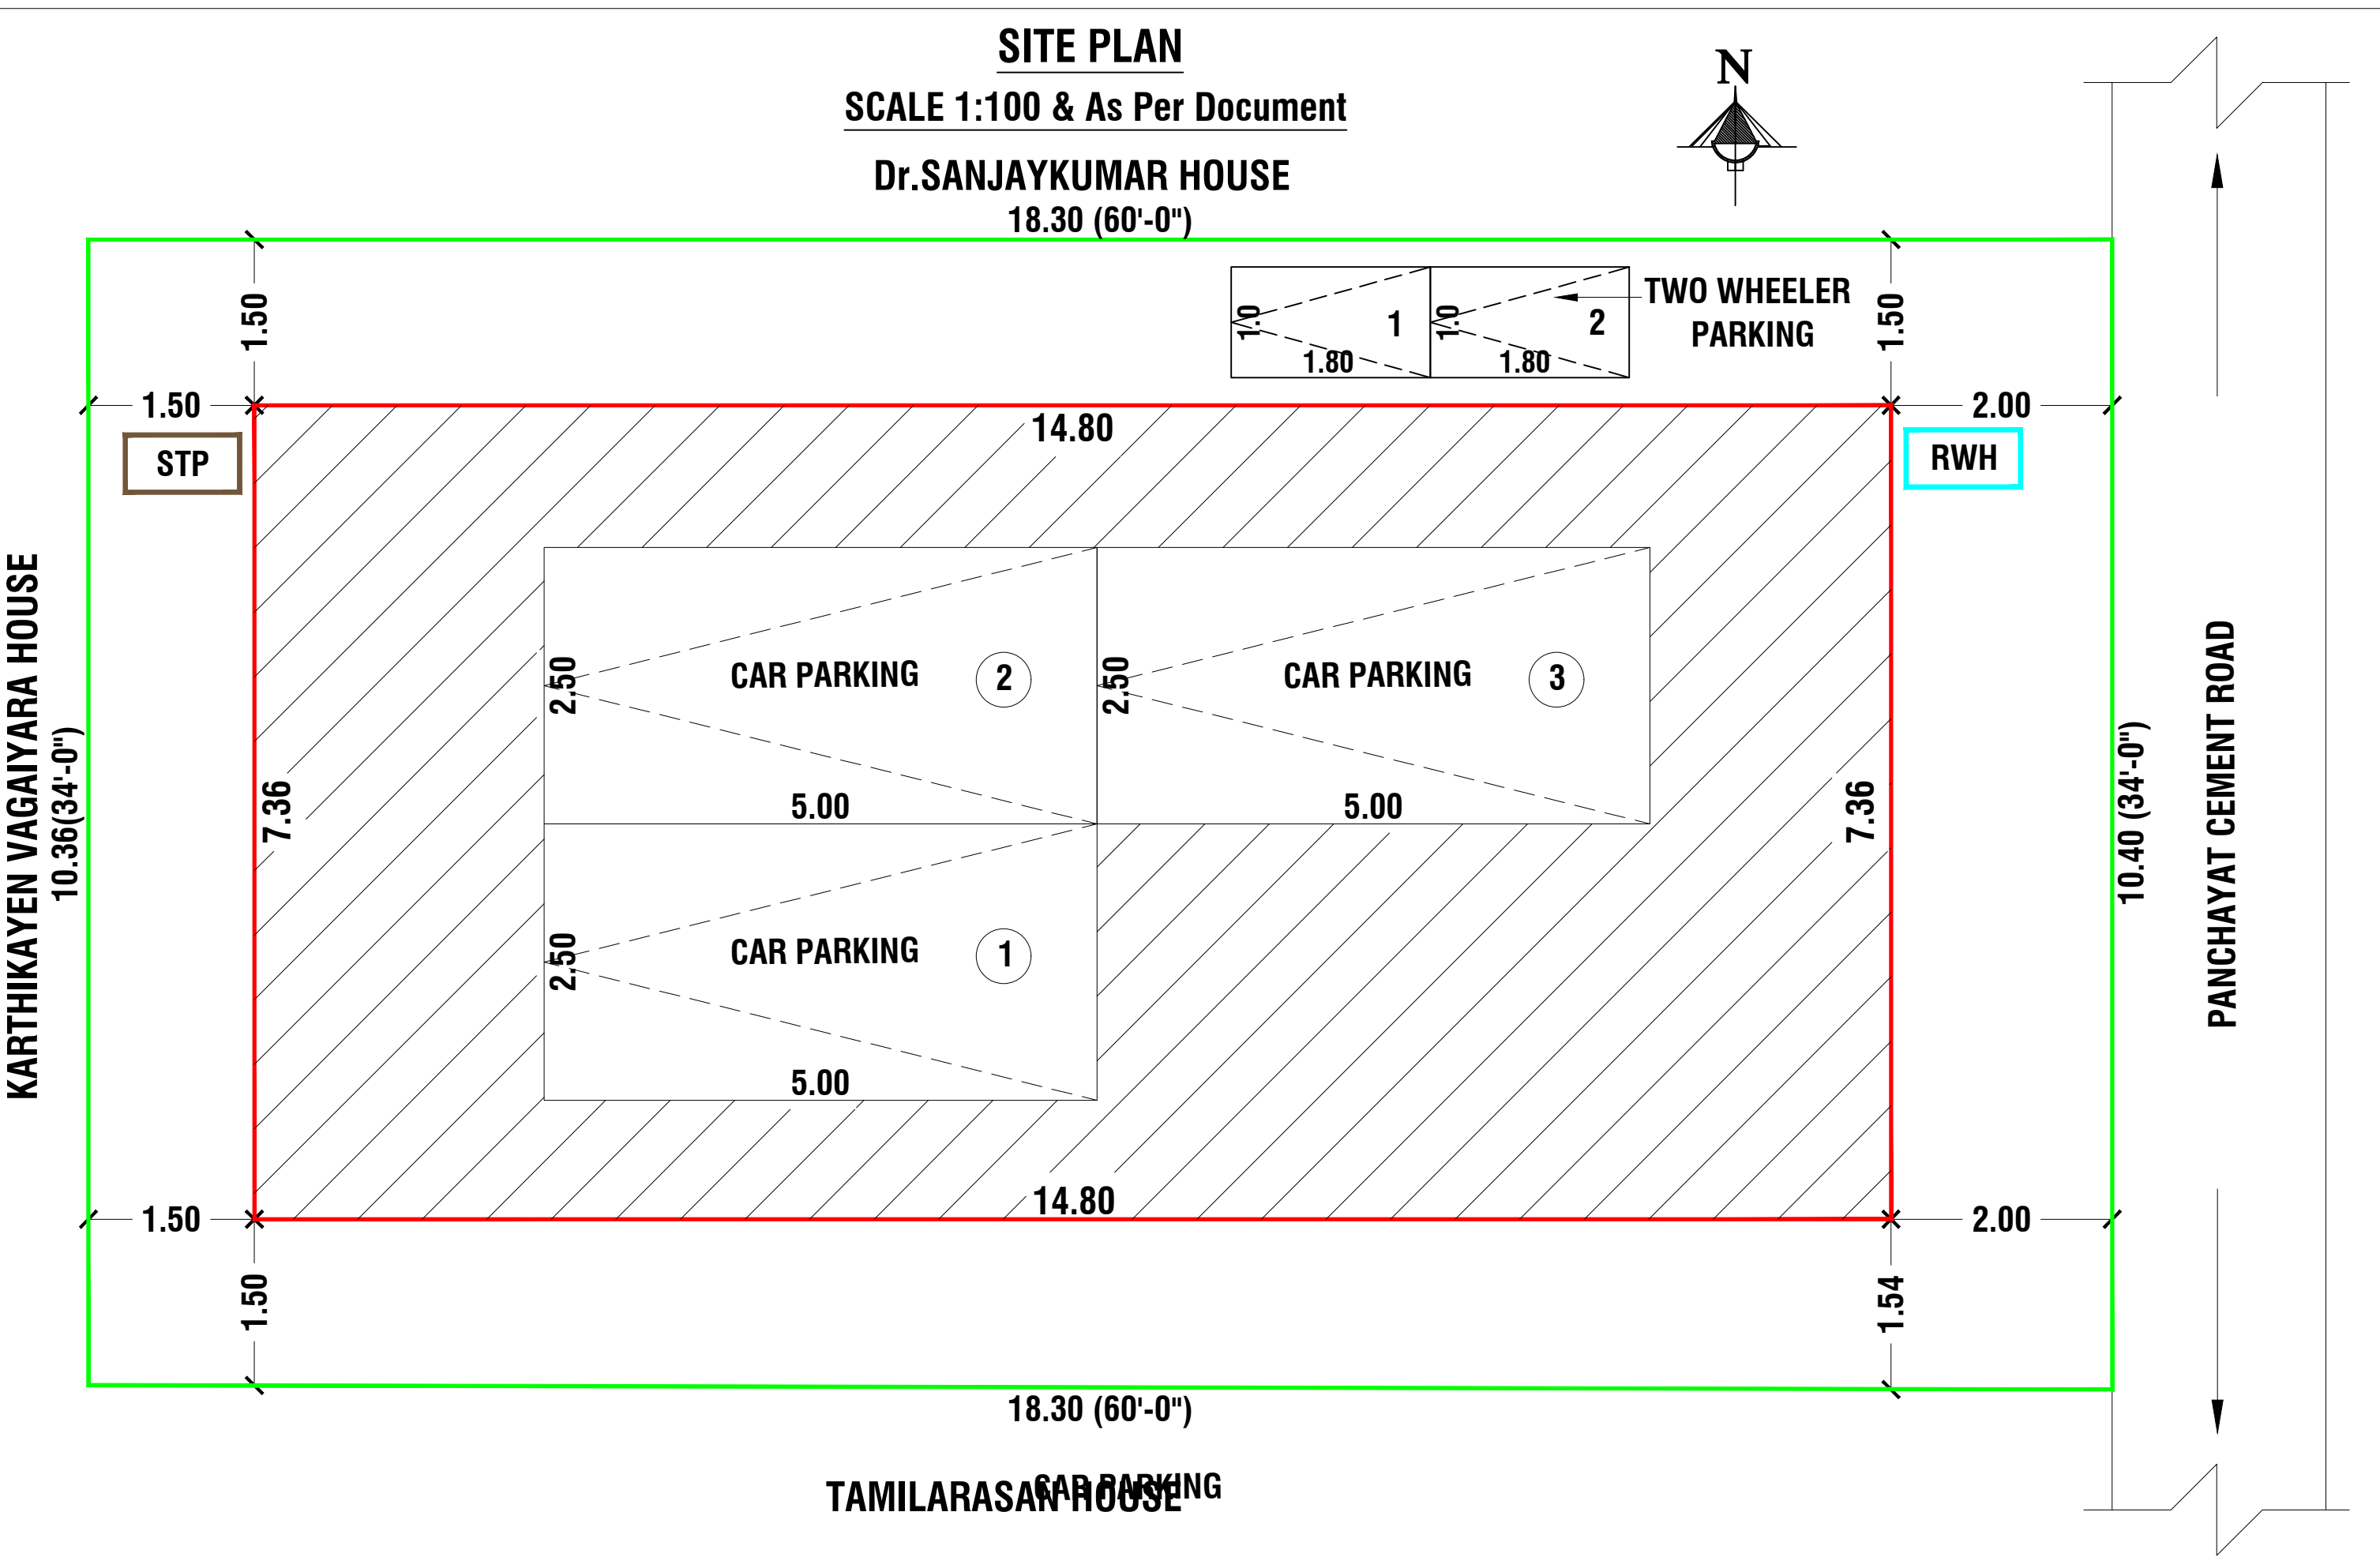


TAMILARASAN HOUSE

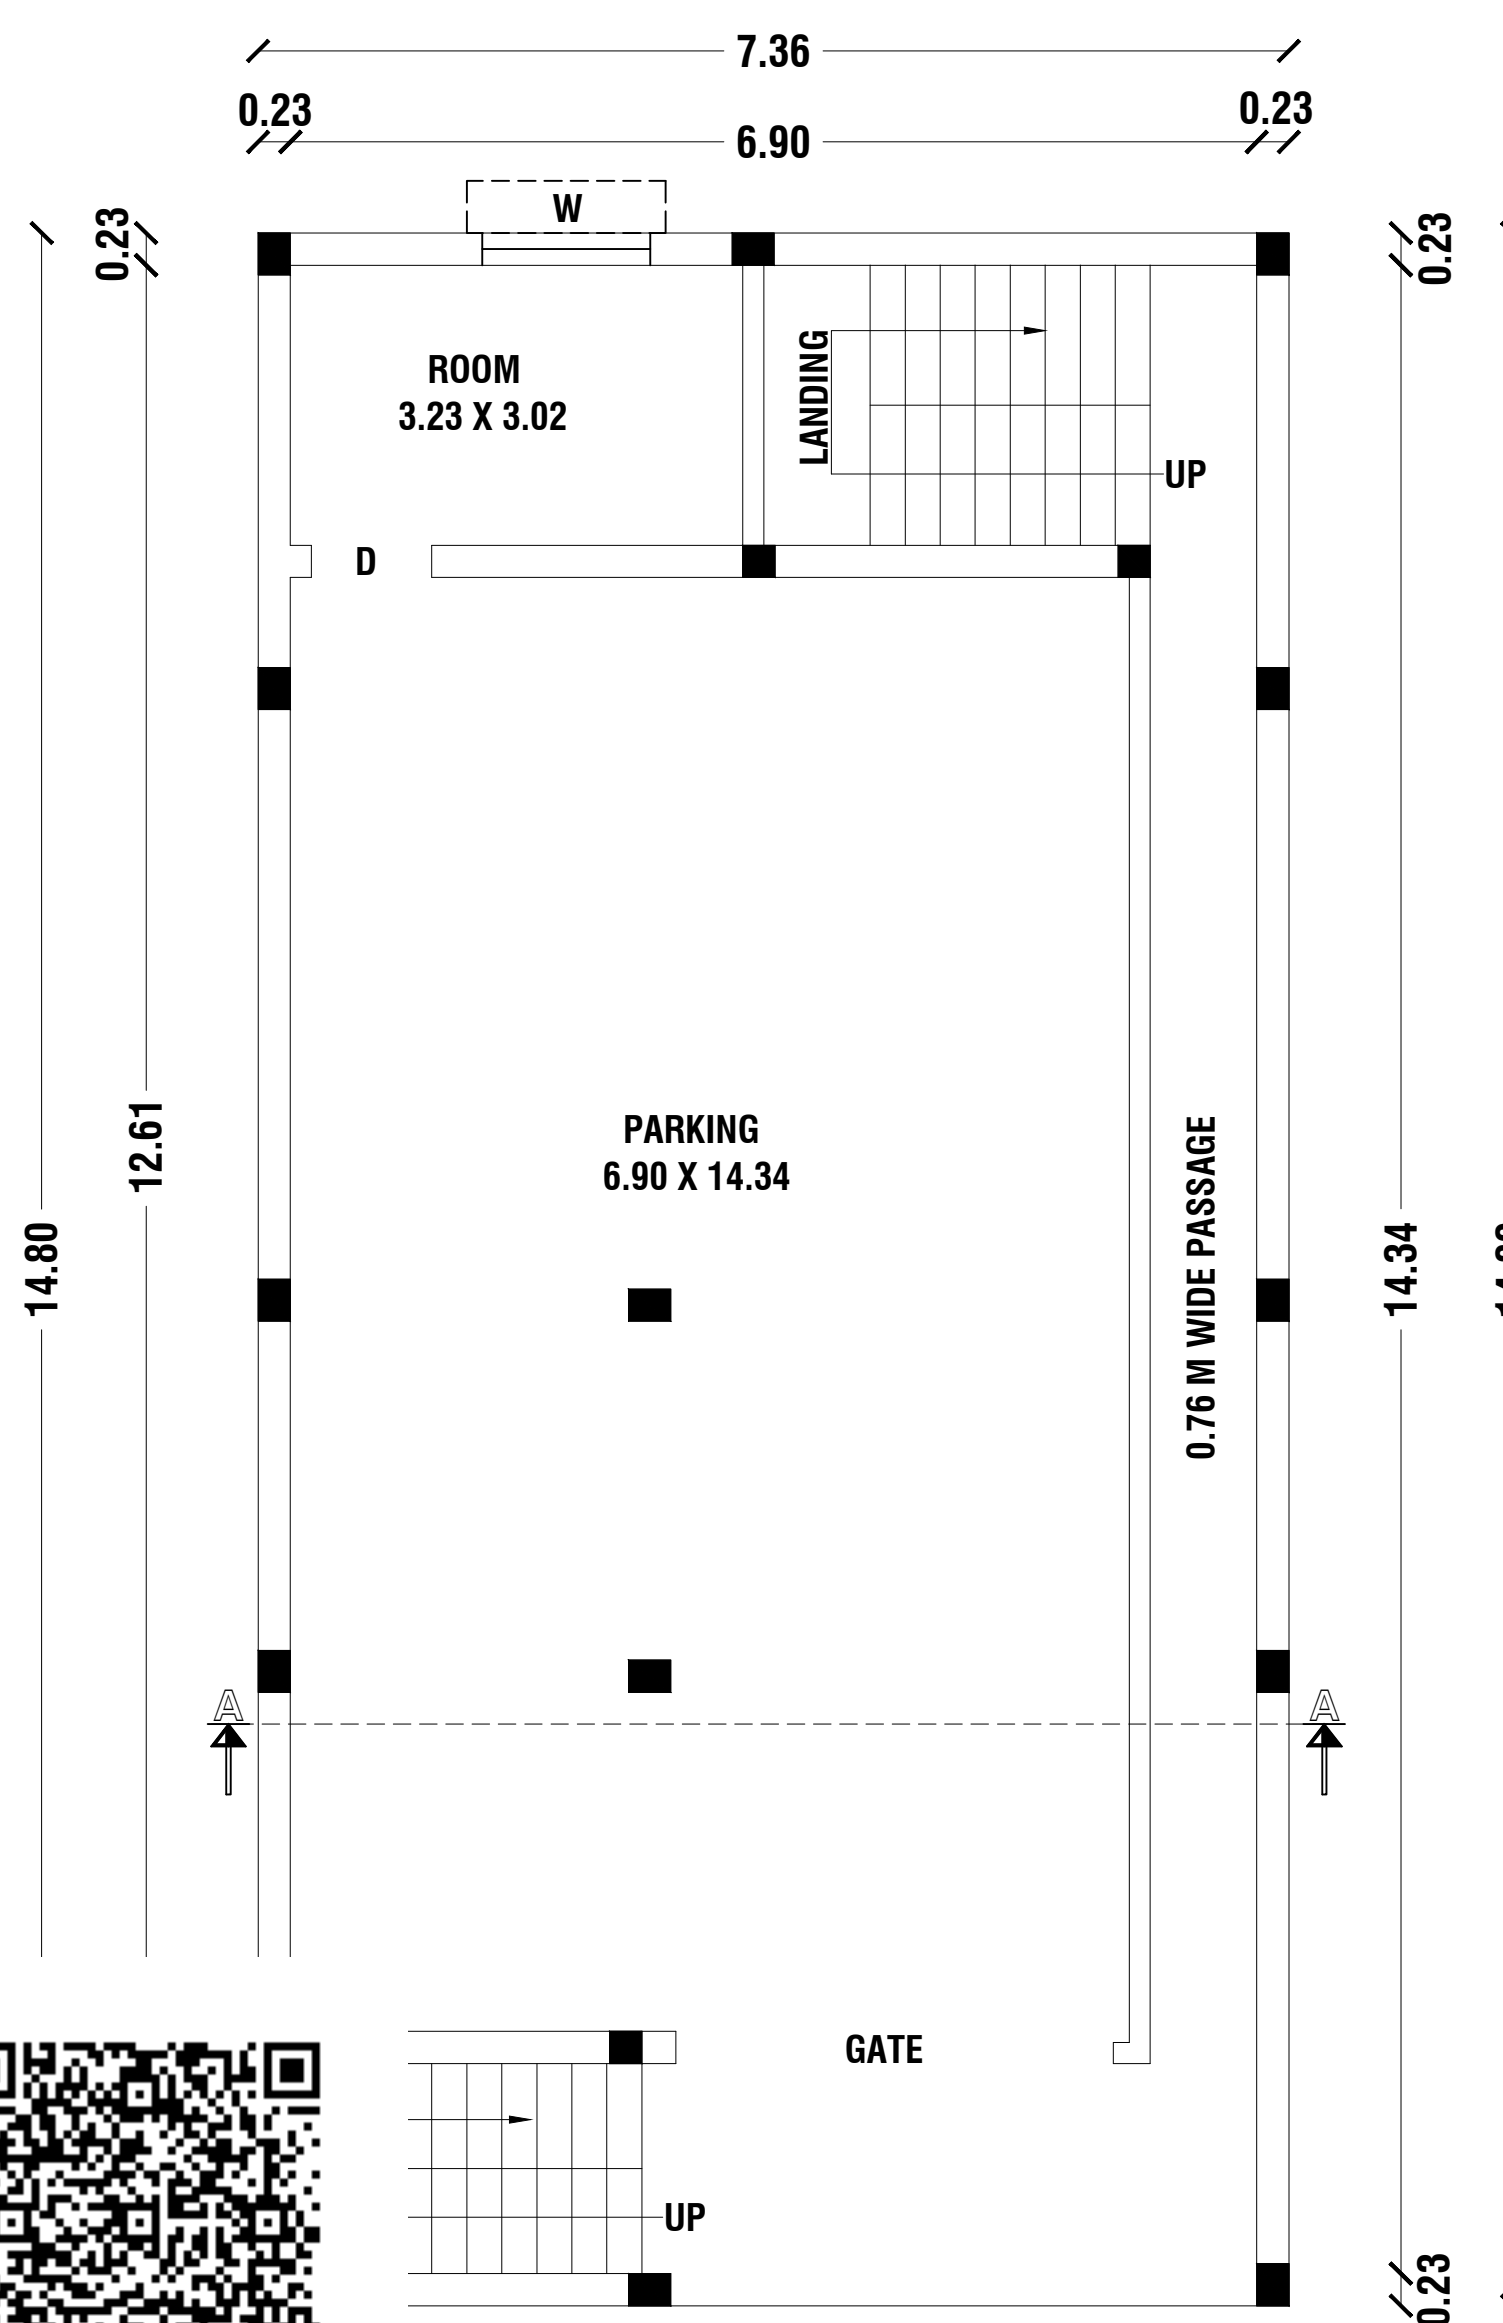


GROUND FLOOR PLAN

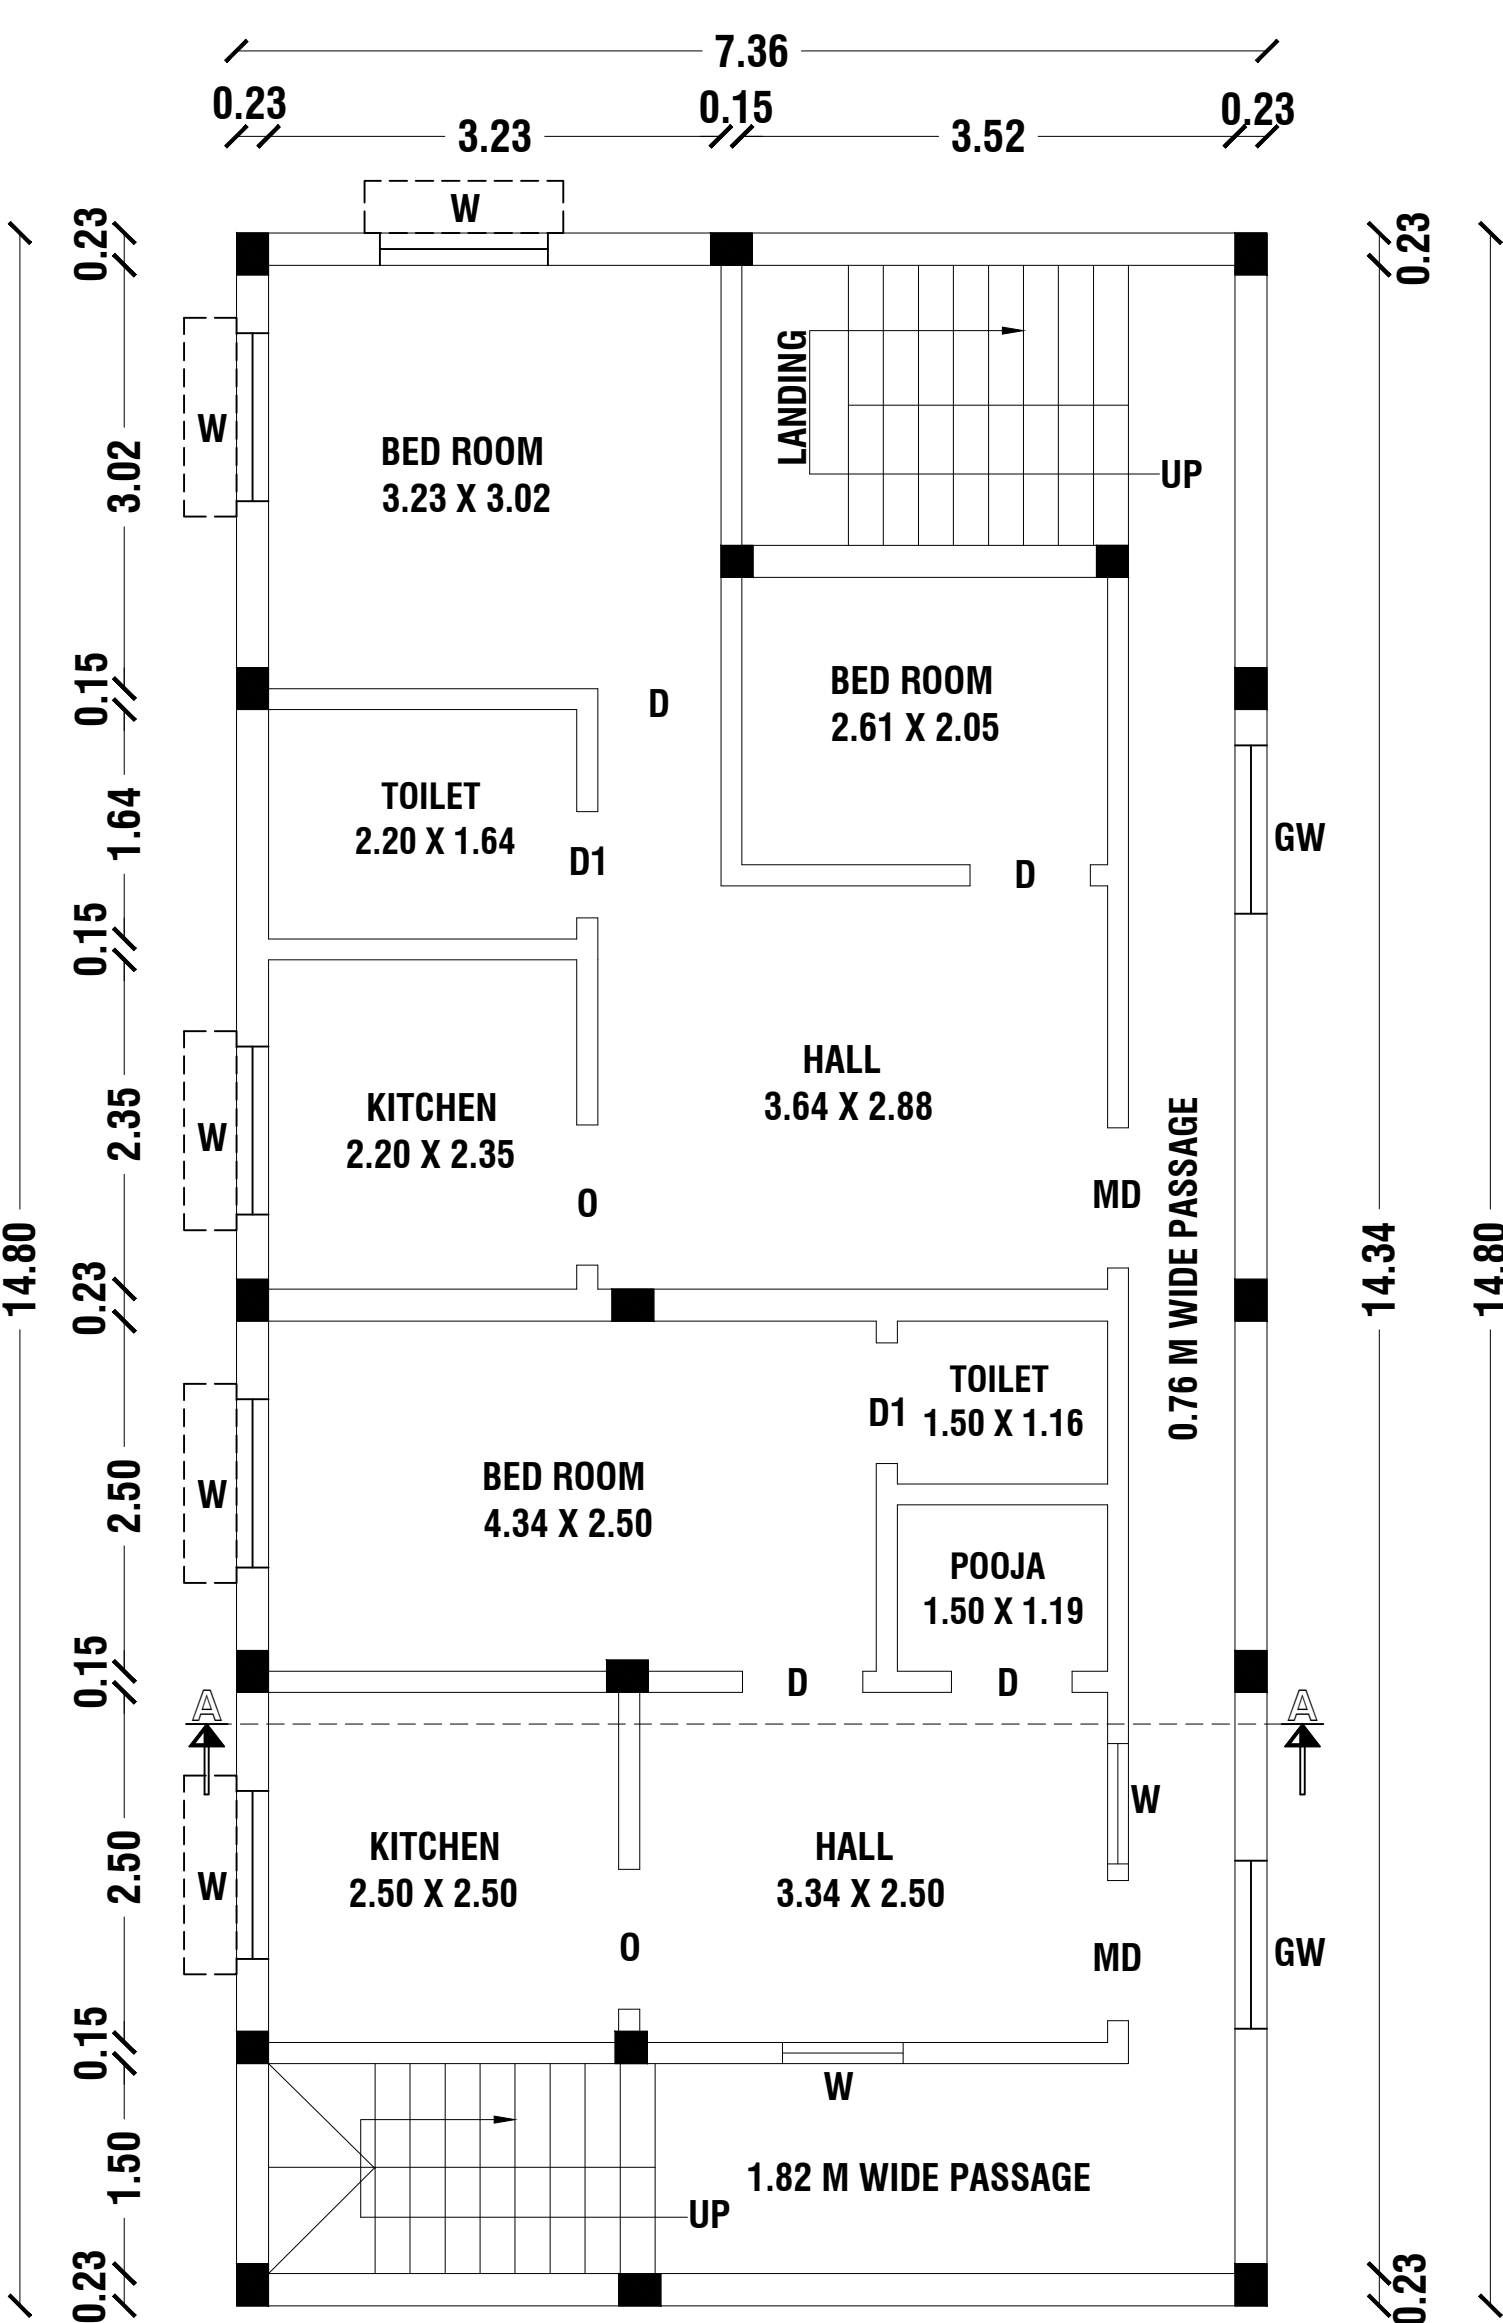

FIRST FLOOR PLAN

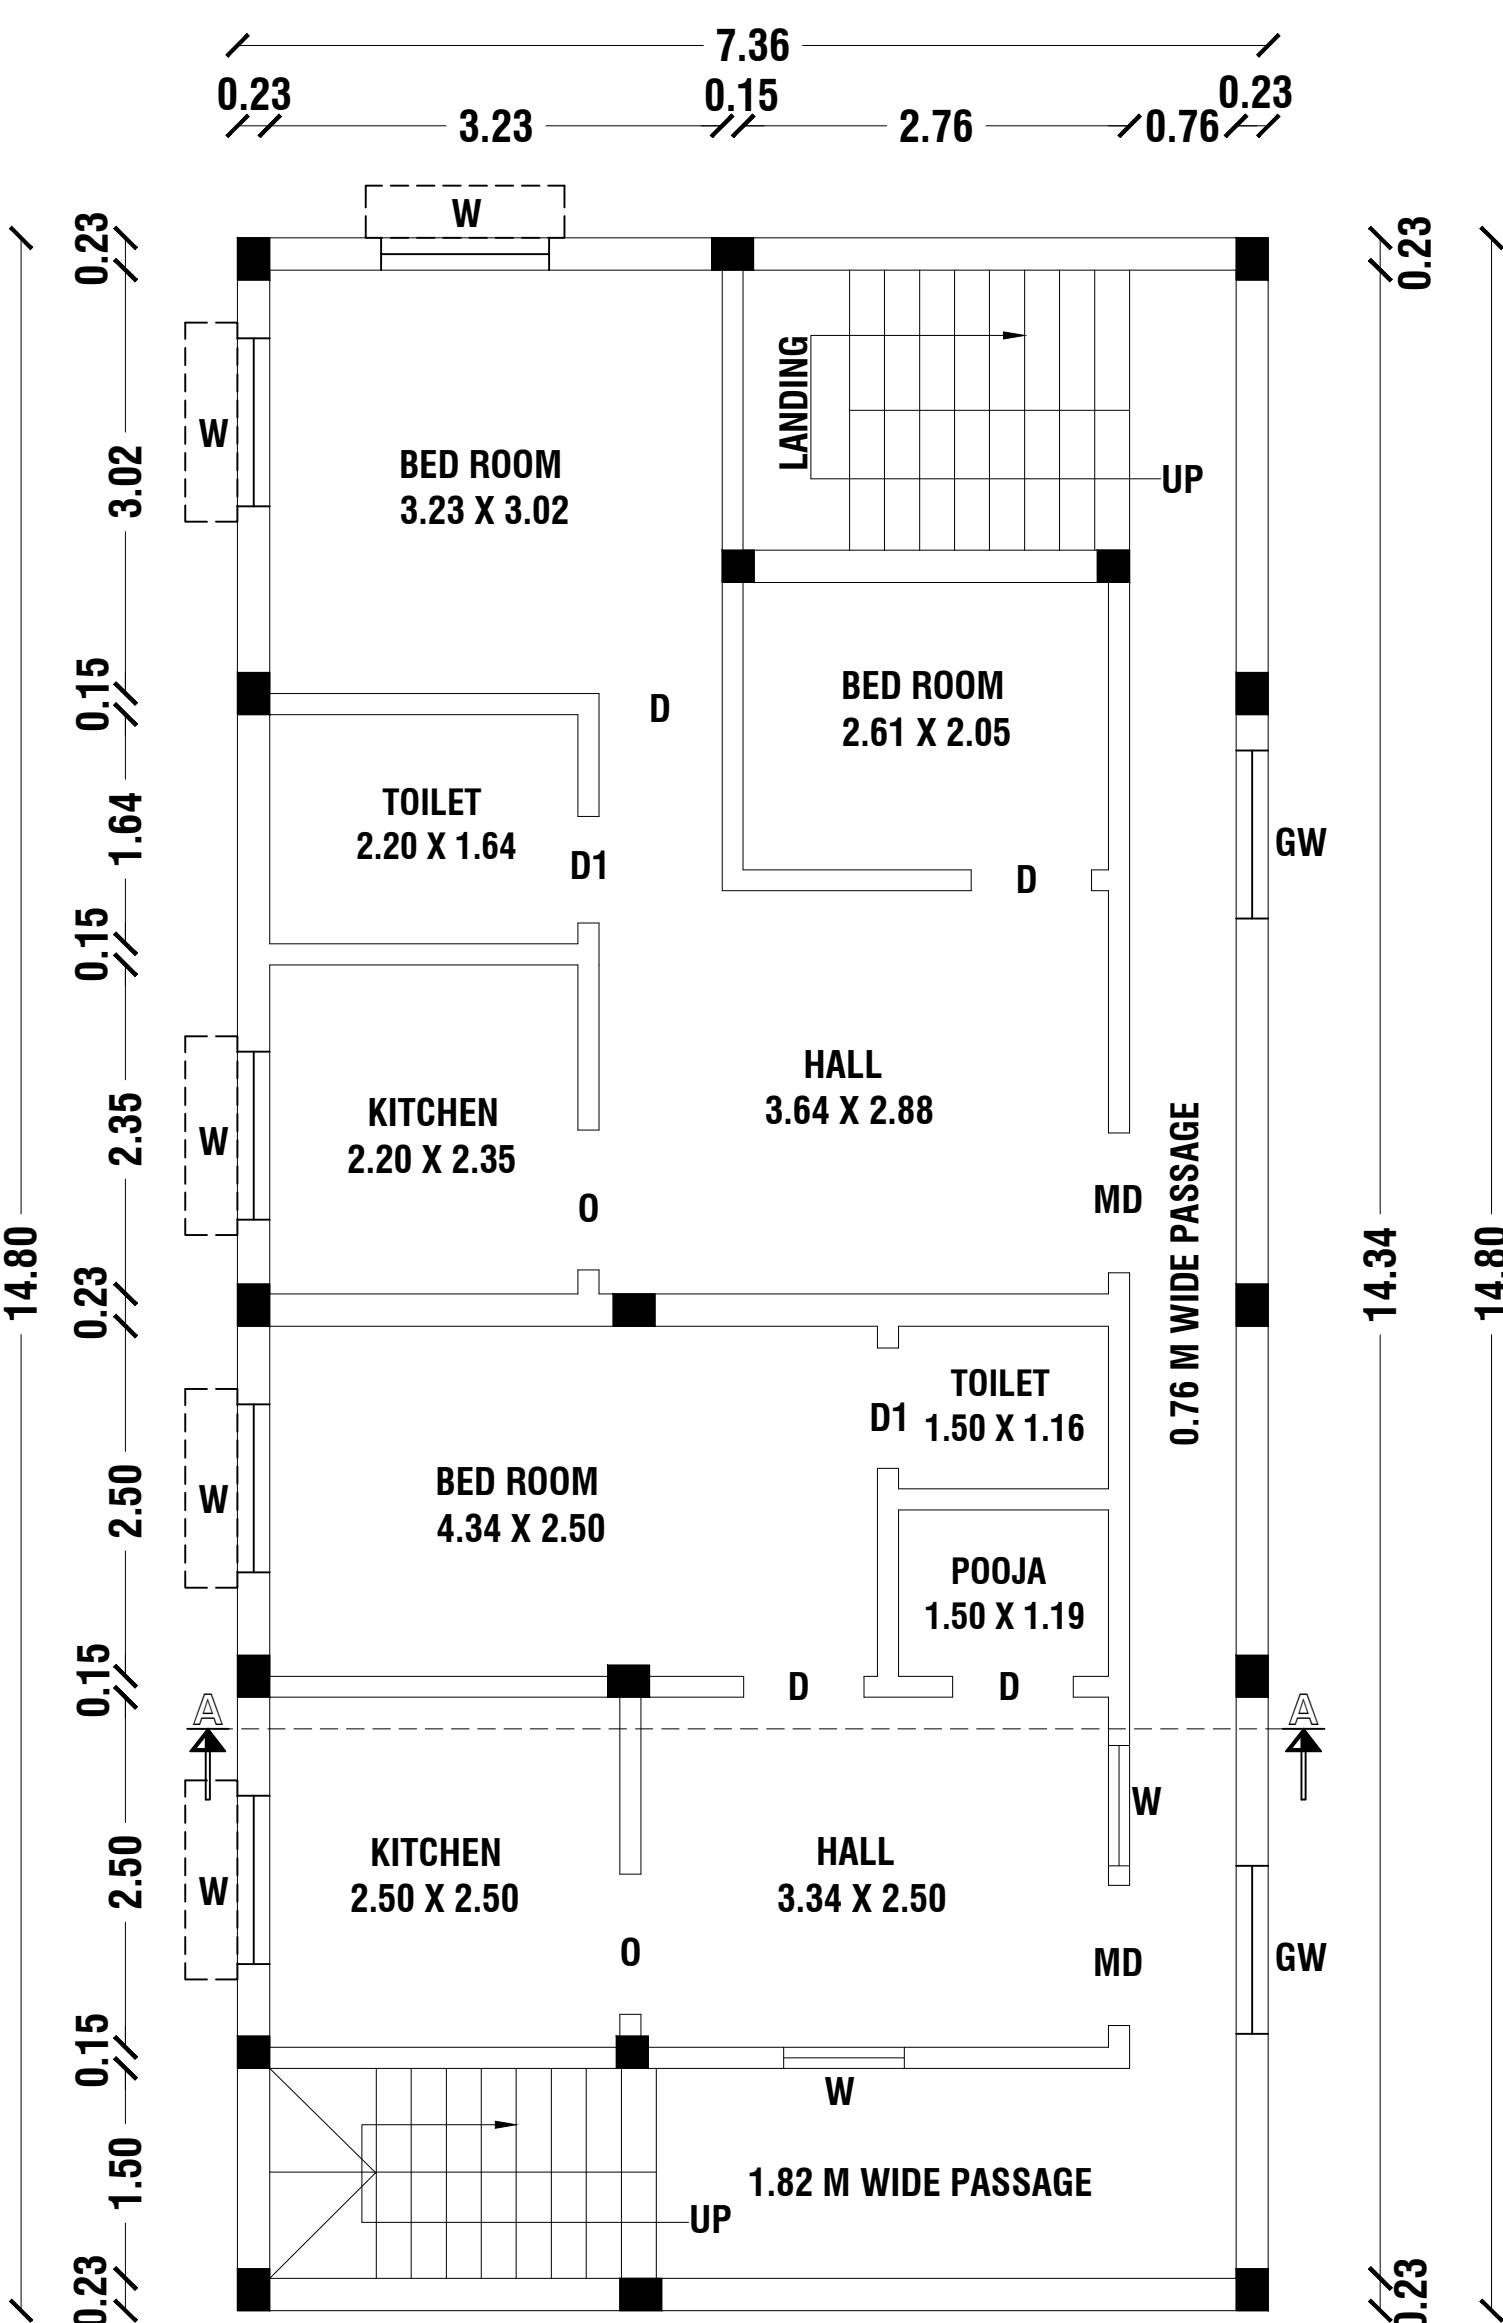

SECOND FLOOR PLAN

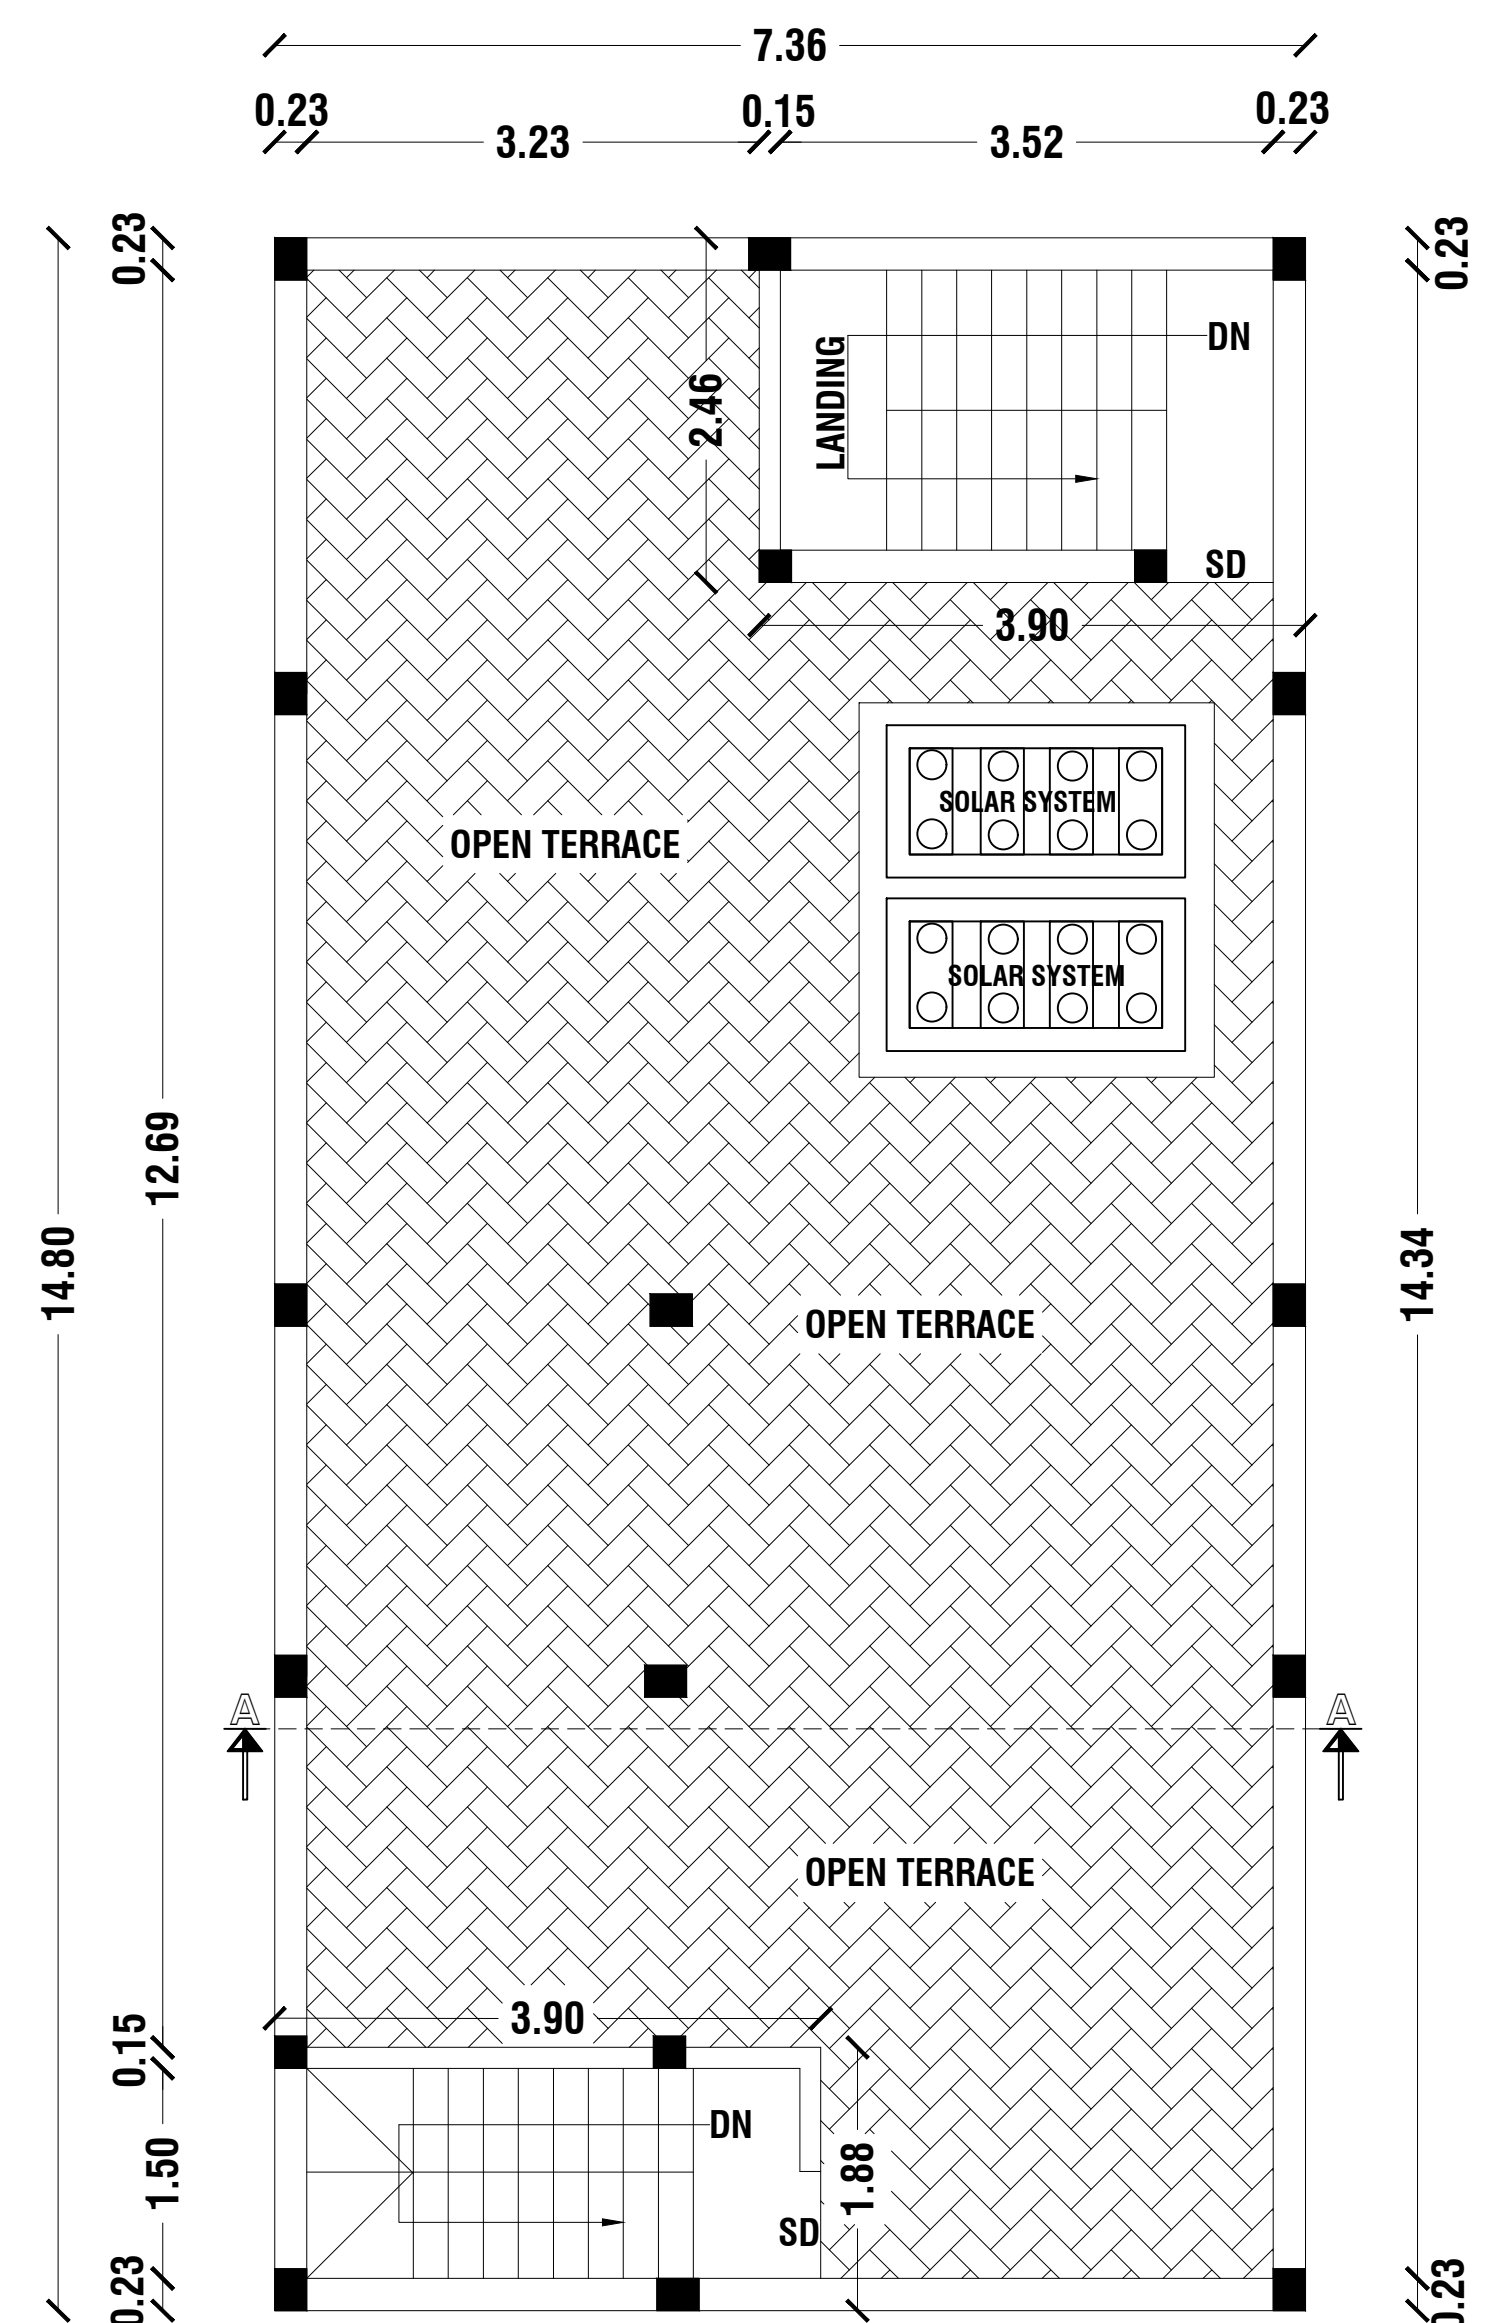

OPEN TERRACE FLOOR PLAN

NOTES				
ALL THE DOORS AND WINDOWS ARE OUTSIDE OPENING.				
WASTE WATER WILL BE USED FOR GARDEN PURPOSE				
ALL DIMENSIONS ARE IN FEET AND METRES				
SCHEDULE OF JOINERIES		WIDTH	HEIGHT	AREA IN Sq.Mt
G	GATE	3.12	2.13	6.65
M.D	MAIN DOOR	1.06	2.13	2.26
D	DOOR	0.86	2.10	1.81
D1	DOOR	0.76	2.10	1.60
W	WINDOW	1.20	1.20	1.44
O	OPEN	1.00	2.10	2.10
V	VENTILATOR	0.76	0.60	0.46
SD	STEEL DOOR	0.76	2.10	1.60
AREA DETAILS				
Document No		984/ 2023		
Document Area		190.07 Sq.Mt	2046.00 Sq.Ft	
PLR Or As At Site Area		190.32 Sq.Mt		
PATTA Area		150.00 Sq.Mt		
PARTICULARS	Total Buildup Area in Sq.Mt	Non FSI Area in Sq.Mt	FSI Area in Sq.Mt	Total Buildup Area in Sq.Ft
PRO. GROUND FLOOR	108.93	-	108.93	1172.52
PRO. FIRST FLOOR	108.93	-	108.93	1172.52
PRO. SECOND FLOOR	108.93	-	108.93	1172.52
PRO. HEAD ROOM	16.92	16.92	-	182.13
TOTAL AREA	343.71	7.33	326.79	3699.69
FSI DETAILS:-				
Total FSI Floor Area Total Land Area		=	$\frac{326.79}{190.07}$	= FSI = 1.171
Parking Details				
Particulars			Provided in Nos.	
Car Parking			3	
Two Wheeler Parking			2	
COLOR INDEX				
SITE BOUNDARY				
PROPOSED BUILDING				
EXISTING ROAD				
SEPTIC TANK				
RAIN WATER				
OFFICE USE				
TECHNICAL APPROVAL				
Technical Approval Issued.				
This Document is Digitally Data Singed by				
"B.MALLAPURAM VILLAGE,				
B. MALLAPURAM TOWN PANCHAYAT".				
So Any Seal or Sign is Not Necessary.				
APPLICANT				
Mr. B.S.SARAVANAN S/o. Dr. SRINIVASAN.				
REGISTERED ENGINEER				
Er.N.VELMURUGAN, B.E., M.B.A.,				
R.V.N CONSTRUCTION,				
TN.Govt. Registered Professional of Town Panchayat,				
ந.க.எண்:183/2016/அ2,				
Renewal No:294/2023 - 2024, Date - 09.01.2024				
#112/C, Dharmapuri Main Road, Bommidu (Po),				
P.R.Patti Taluk, Dharmapuri District - 635 301.				
Cell: 8610922099, E.Mail : rvnconstructionstrn@gmail.com.				
Er.VELMURUGAN . B.E., M.B.A., - R.V.N.CONSTRUCTION - 8610922099.				