



PLAN SHOWING THE PROPOSED CONSTRUCTION OF R.C.C ROOF GROUND FLOOR COMMERCIAL BUILDING IN SF NO:90/2B1B1 & 91/3C2 AT KARIMANGALAM TOWN PANCHAYAT & TALUK ,DHARAMAPURI DISTRICT.


APPLICANT NAME : Mr.K.JAGATHEESAN s/o KANDASAMY

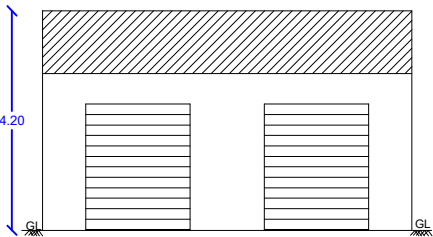


ELEVATION

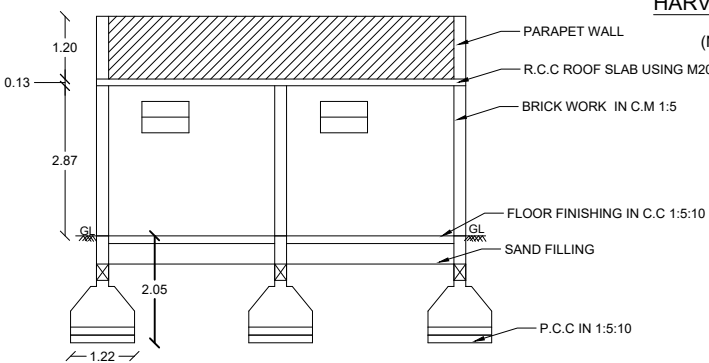


SECTION A-A

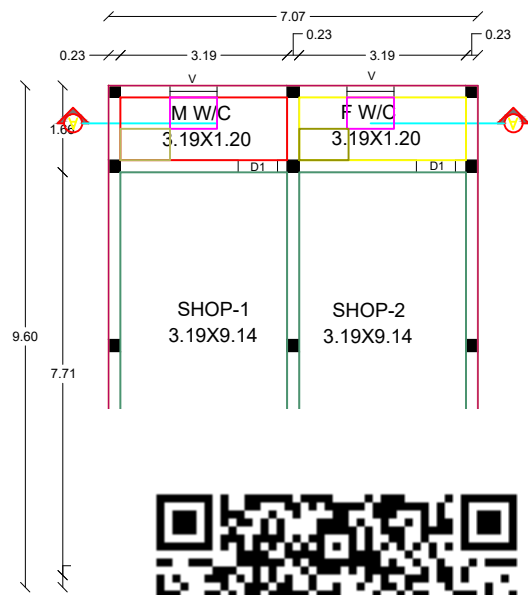


SEPTIC TANK & DISPERSION TRENCH DETAILS
SCALE- 1:100

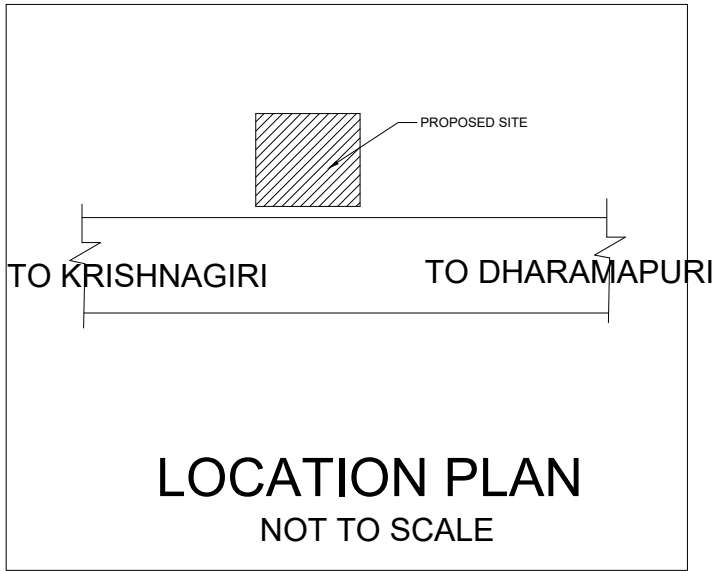

LOCATION PLAN
NOT TO SCALE

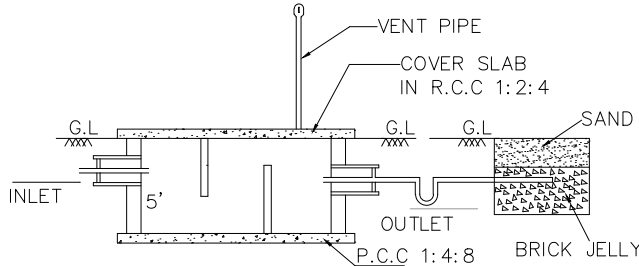


SECTION-AB

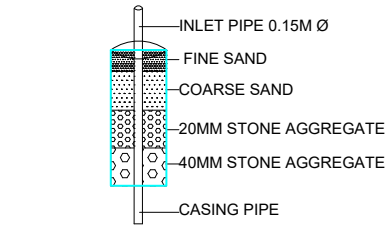

DETAILS OF RAIN WATER
HARVESTING STRUCTURES
(NOT TO SCALE)

LAND BELONGS TO NARISIMAN & NAGAIYA

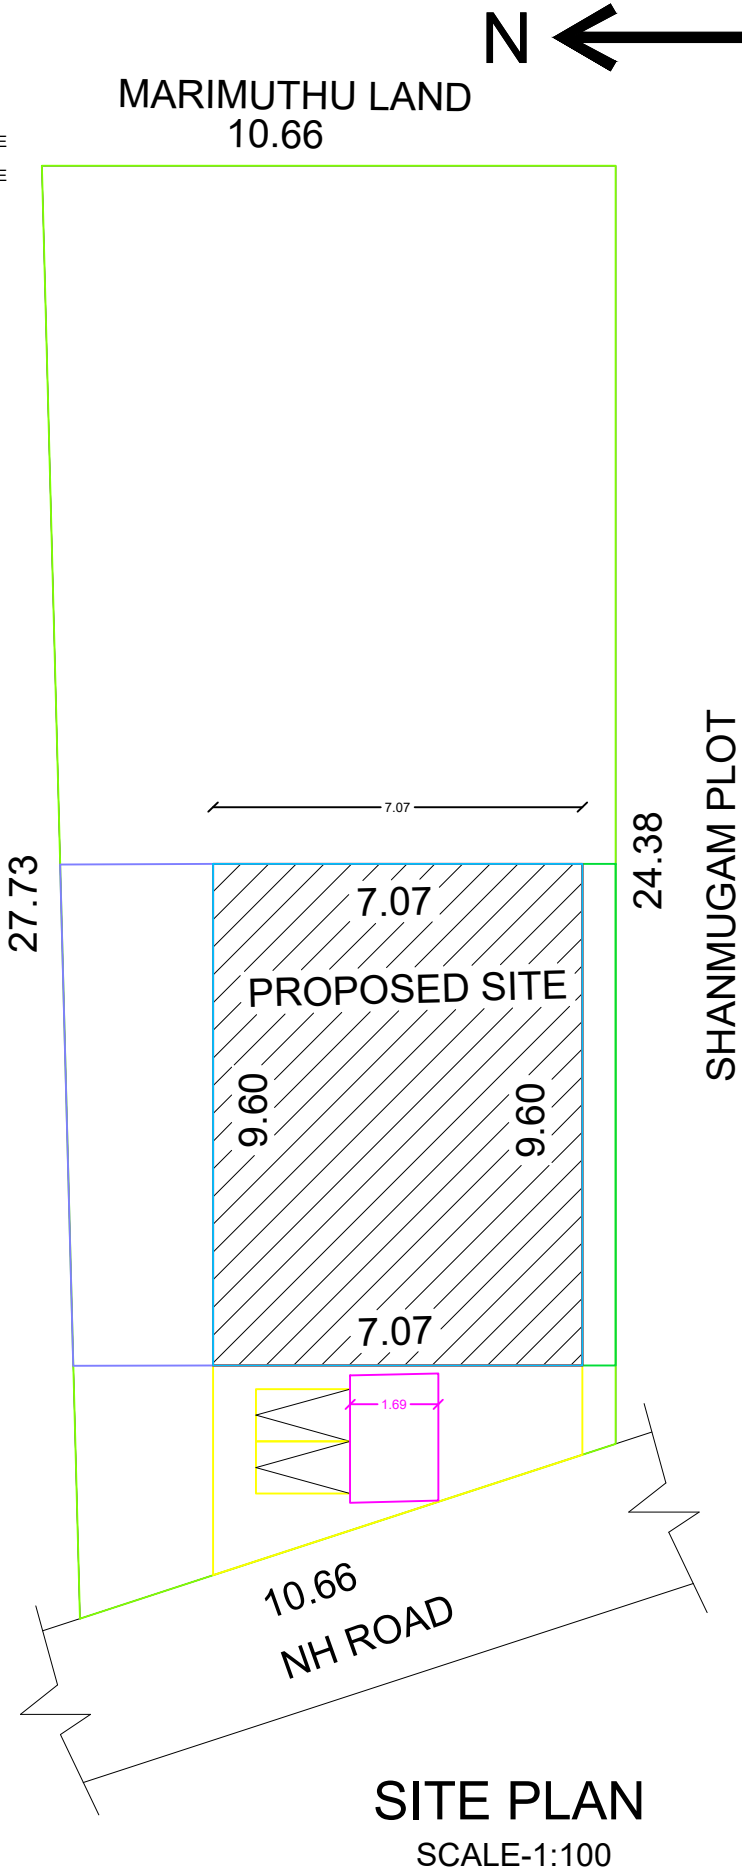

SITE PLAN
SCALE-1:100

AREA DETAILS

PARTICULARS	Sq.Ft.	Sq.Mt.
TOTAL AREA OF THE SITE	2992.50	278.03
PLINTH AREA OF PRO. BLDG. - GF.	730.54	67.87
OPEN SPACE	2261.96	210.16

FSI = 0.24 PLOT COVERAGE = 24.41%

SCHEDULE OF JOINERIES

DOORS	OPEN
D DOOR 0.90X2.10	O OPEN 1.00X2.10
MD DOOR 1.00X2.10	A/O OPEN 1.55X2.10
D1 DOOR 0.75X2.10	VENTILATOR
WINDOWS	V VENTILATOR 0.90X0.60
W WINDOW 1.23X1.23	
RS ROLLING SHUTTER 2.00X2.10	

COLOUR INDEX

	SITE BOUNDARY
	PROPOSED BLDG.
	EXISTING ROAD

NOTES

1. ALL DOORS AND WINDOWS ARE OUTSIDE OPENING.
2. WASTE WATER WILLBE USED FOR GARDEN PURPOSE
3. ALL DIMENSIONS ARE IN FEET AND METRES.

APPLICANT

Mr.K.JAGATHEESAN s/o KANDASAMY

ENGINEER

Er.S.ROOPAN KUMAR
B.E.,(CIVIL),M.E.,(CE&MGMT),DIS.,AMIE.,
Licence Building surveyor ROC 331/2024/A2
RMD BUILDER
Dharamapuri Main road,Karimangalam.
Dharamapuri(D0-635111
Cell:91598 48444,98425 87448

OFFICE USE ONLY