
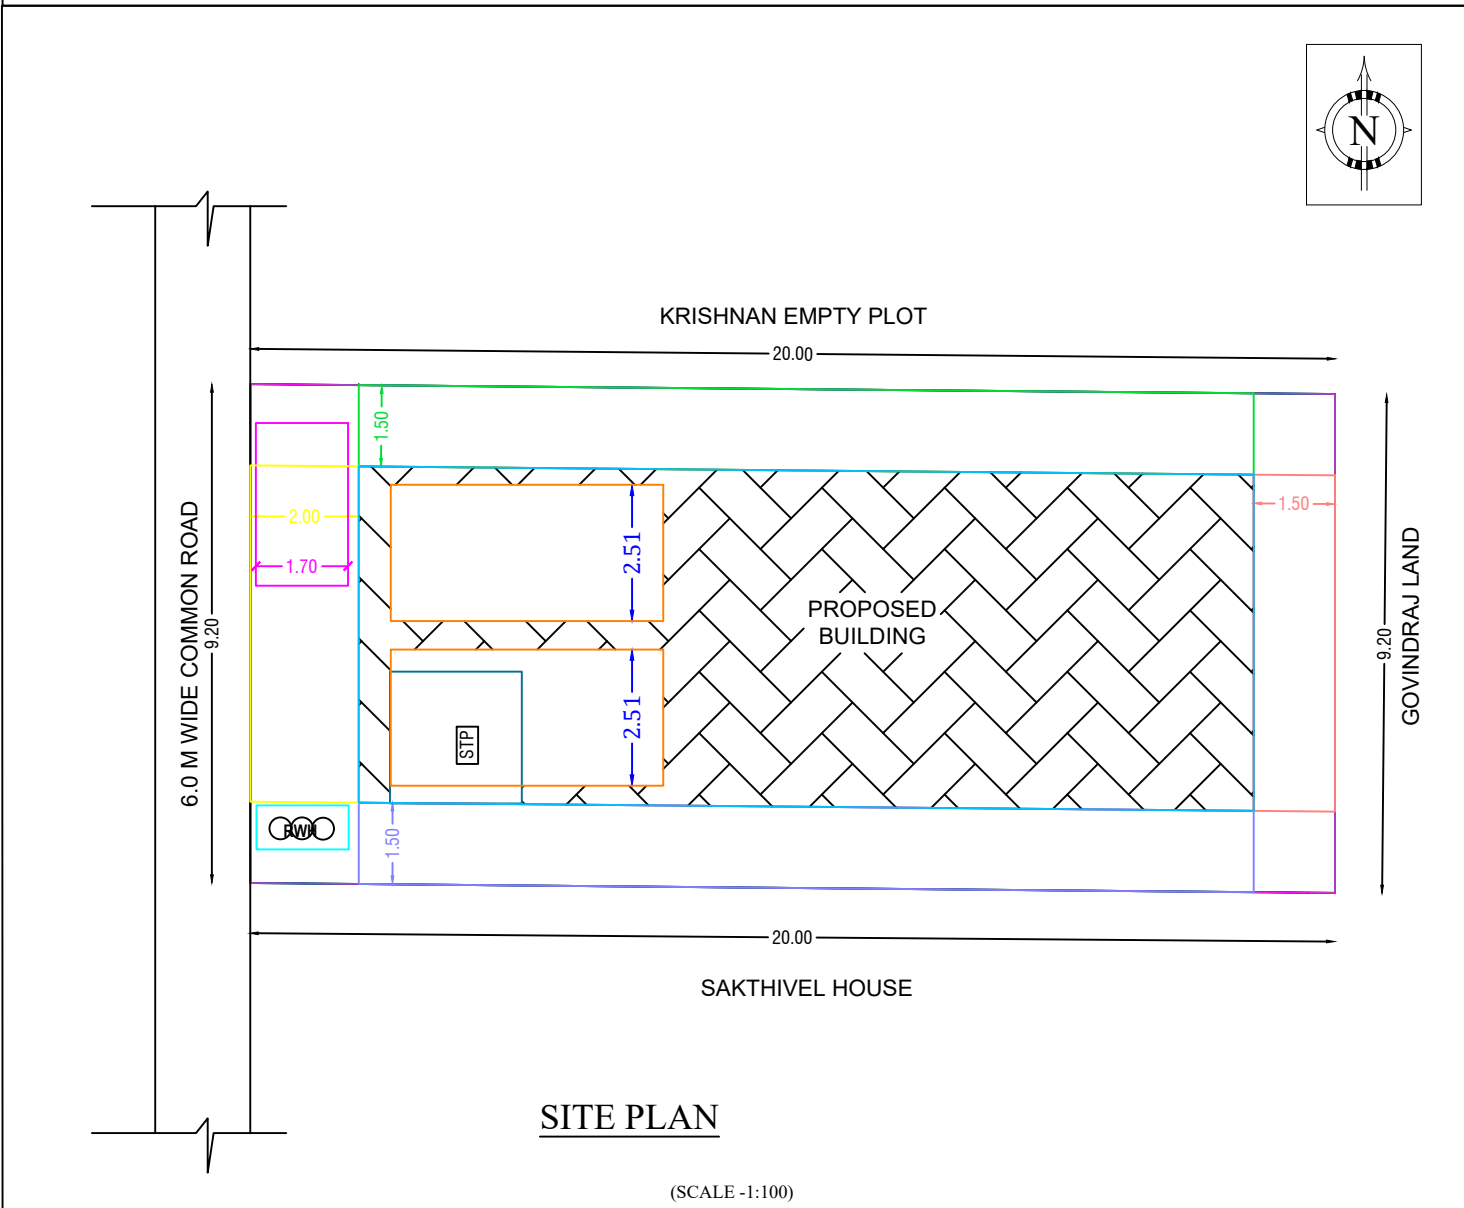
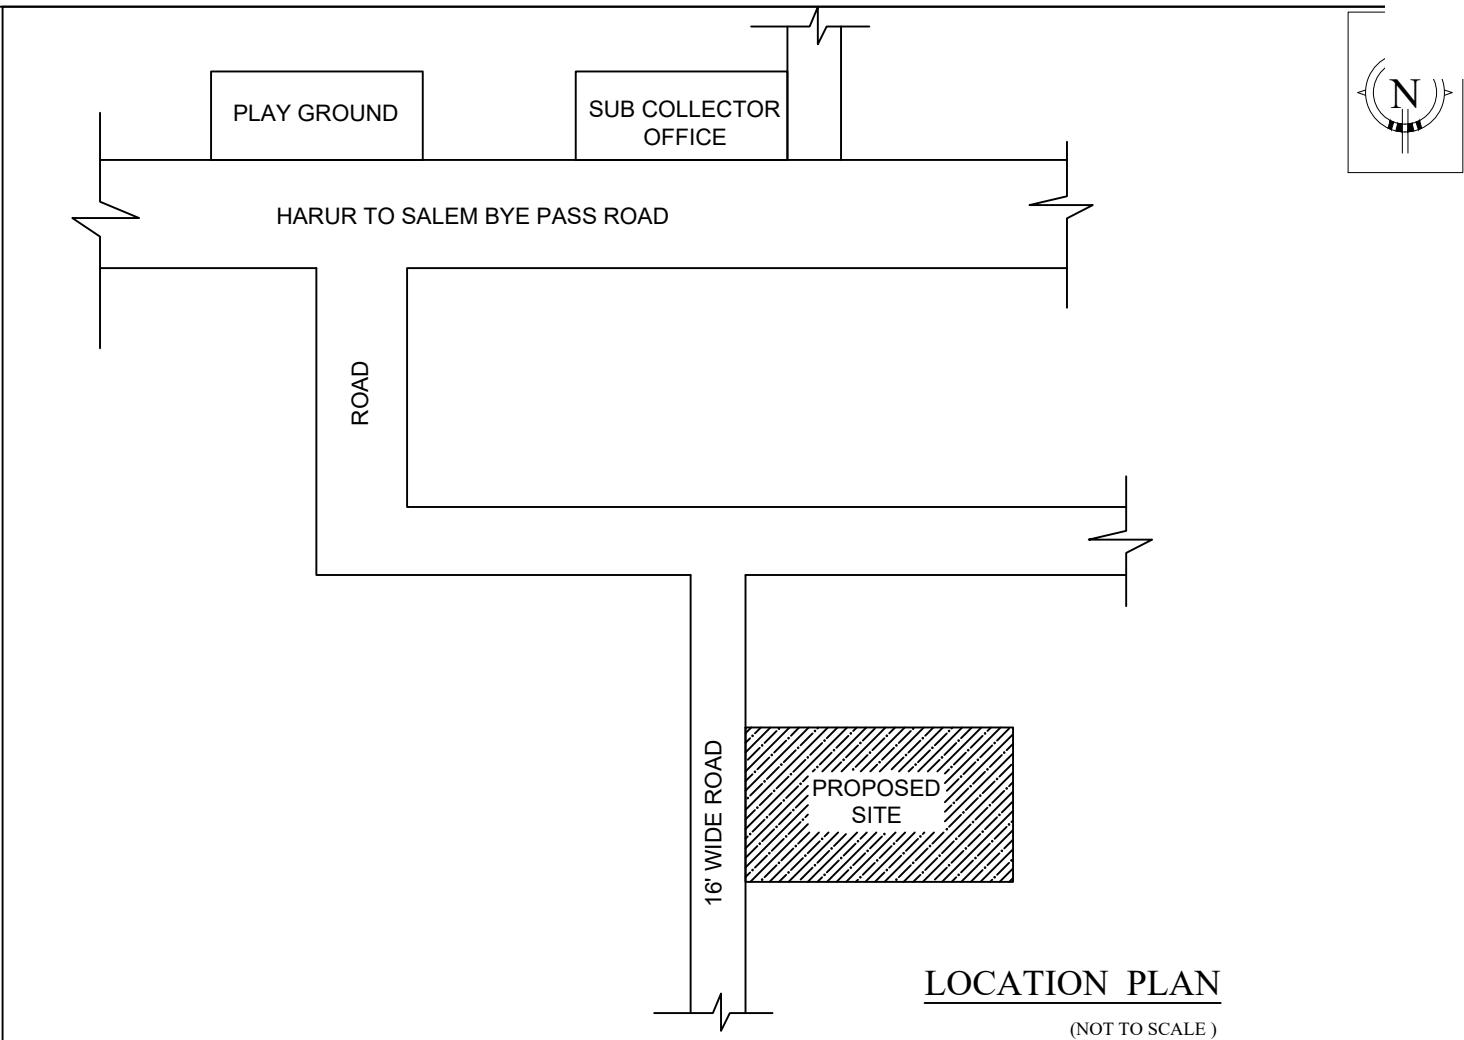


PLAN SHOWING THE EXISTING GROUND FLOOR AND PROPOSED FIRST & SECOND FLOOR R.C.C ROOF RESIDENTIAL BUILDING IN OLD S.F.NO:174
IN NEW S.F.No:174/1B2 , PATTA NO:1193 AT WARD NO.5 IN HARUR VILLAGE AND HARUR TOWN PANCHAYAT LIMIT DHARMAPURI DISTRICT.

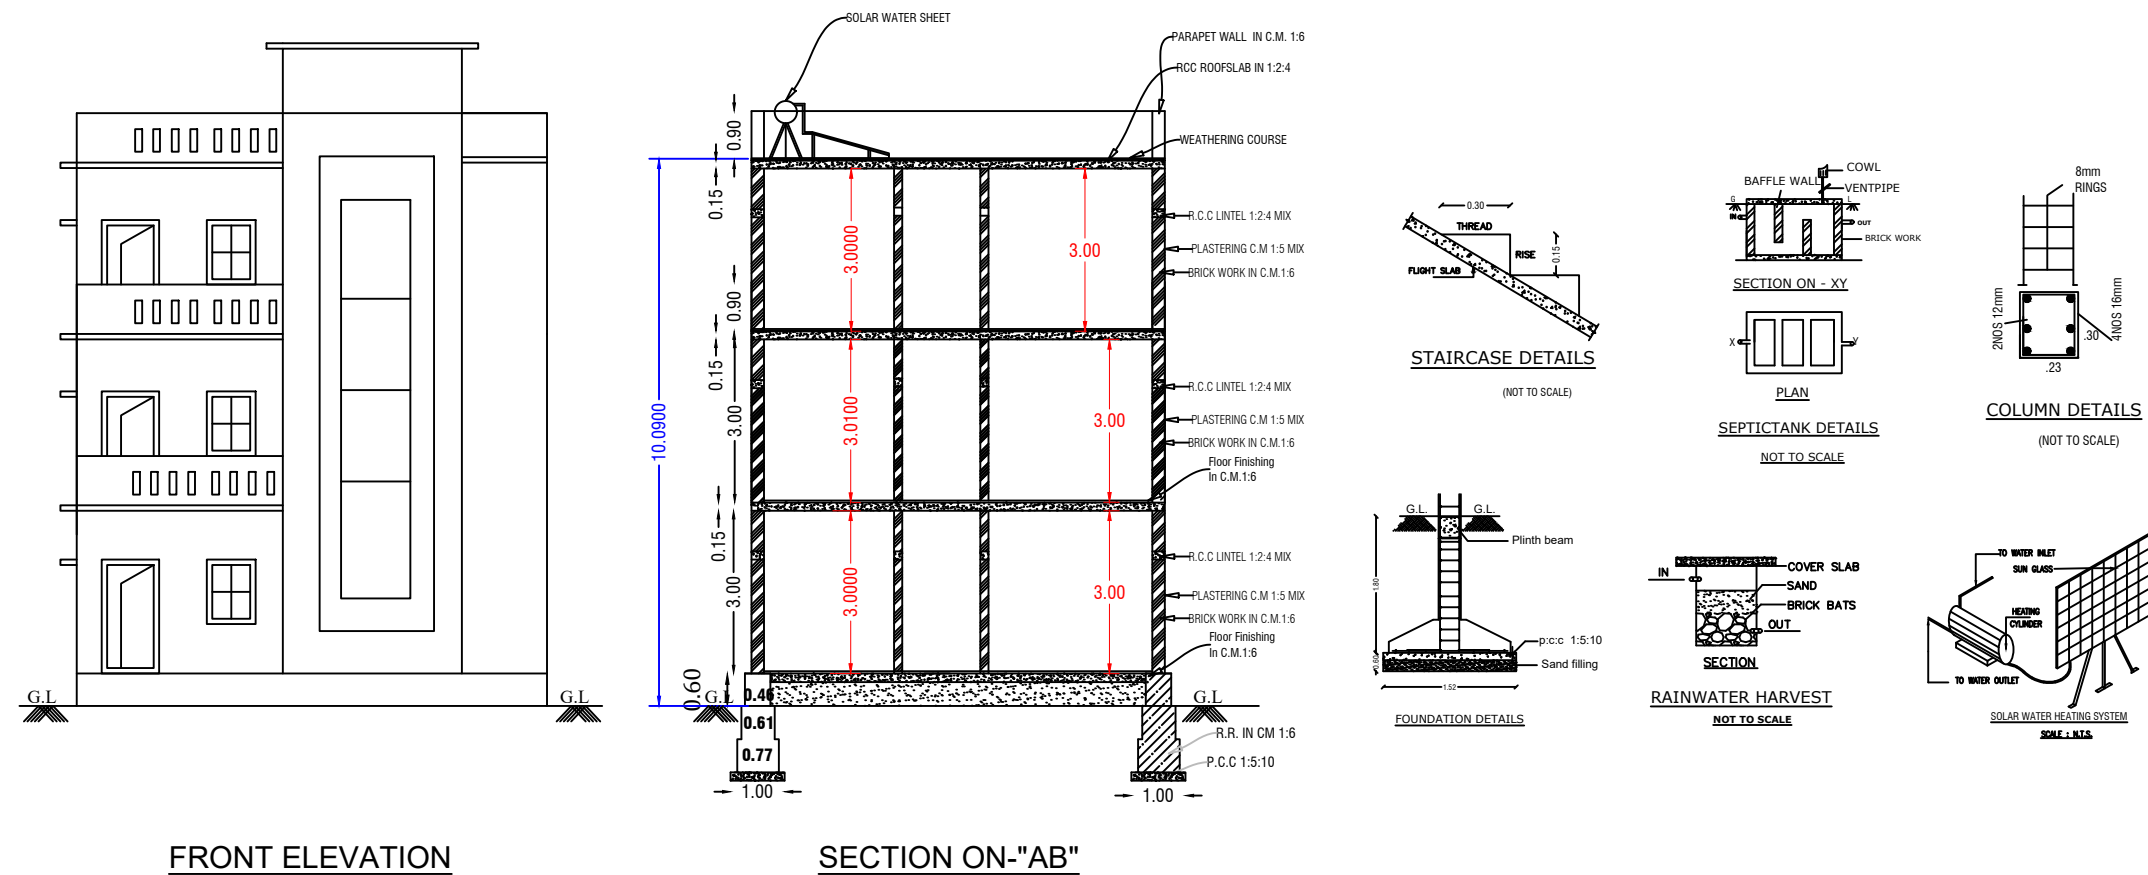

by

"PRESIDENT OF HARUR TOWN PANCHAYAT, HARUR PANCHAYAT UNION"

. So any seal or Sign is not necessary.

AREA OF THE PLOT		Additional Building
CASE TYPE	PLOT USE	Residential Use (Dry Land)
PLOT SUB USE		Residential Units
PLOT APPROVAL NUMBER		1979.73 Sq.ft (183.99 Sq.mt)

AREA DETAILS		
PARTICULARS	Sq.Ft	Sq.m
AS PER DOCUMENT	1965.00	182.62
AS PER FMB SKETCH	1979.73	183.99
AS PER SITE AREA	1979.73	183.99

BUILDING DETAILS		
GROUND FLOOR PLINTH AREA(EXISTING)	1460.56	135.74
GROUND FLOOR CARPET AREA(EXISTING)	1307.12	121.48
FIRST FLOOR PLINTH AREA	1460.56	135.74
FIRST FLOOR CARPET AREA	1307.12	121.48
SECOND FLOOR PLINTH AREA	716.07	66.55
SECOND FLOOR CARPET AREA	636.66	59.17
OPEN AREA	519.17	48.25

COLOUR INDEX		
SITE BOUNDARY		
PROPOSED BUILDING		
EXISTING ROAD		
SEPTIC TANK		
RAIN WATER HARVESTING		

SCHEDULE OF JOINERIES		
MAIN DOOR	1.05 X 2.1	M.D
DOOR	0.91 X 2.10	D
DOOR (Toilet)	0.76 X 2.10	D1
WINDOW	1.83 X 1.22	W
WINDOW-W1	1.52 X 1.22	W1
VENTILATOR	0.6 X 0.45	V

APPLICANT SIGNATURE:

S. Shanmugam

1.Mr.S.SHANMUGAM S/O Mr.P.SIVALINGAM

N. Jayammal

2.Mrs.M.JAYAMMAL W/O Mr.S.SHANMUGAM

REGISTER ENGINEER:

E.T.Kalai Dasan

E.T.KALAI DASAN B.E. (Civil),
Licensed Building Surveyor,
THANGAM CONSTRUCTIONS,
4-Roads, Harur-636 903,
Cell : 93635 67979.