

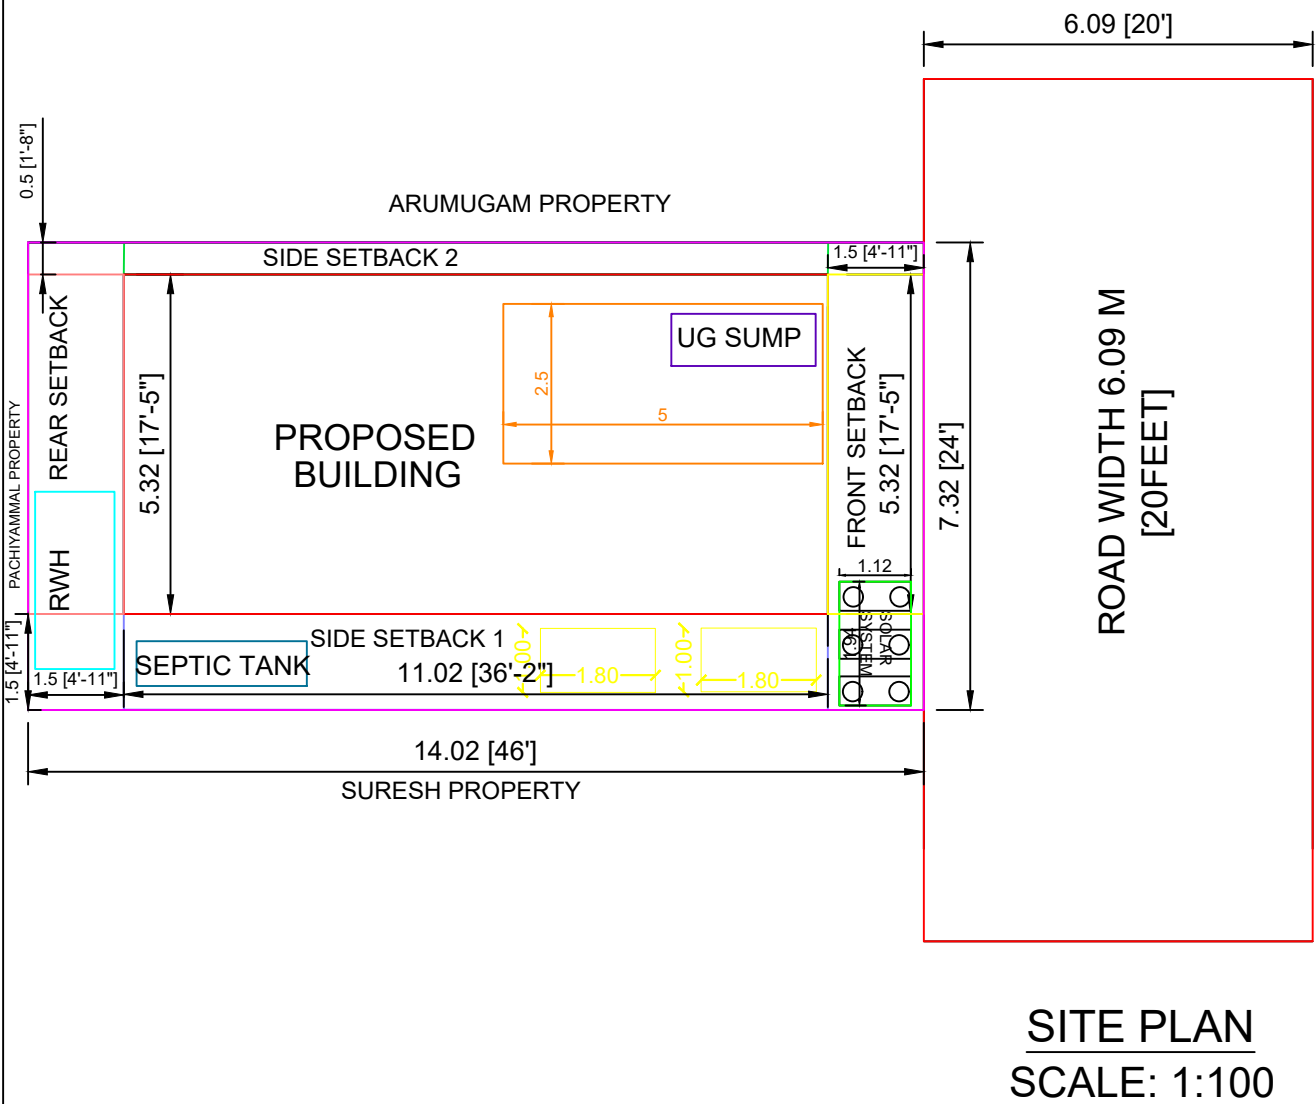
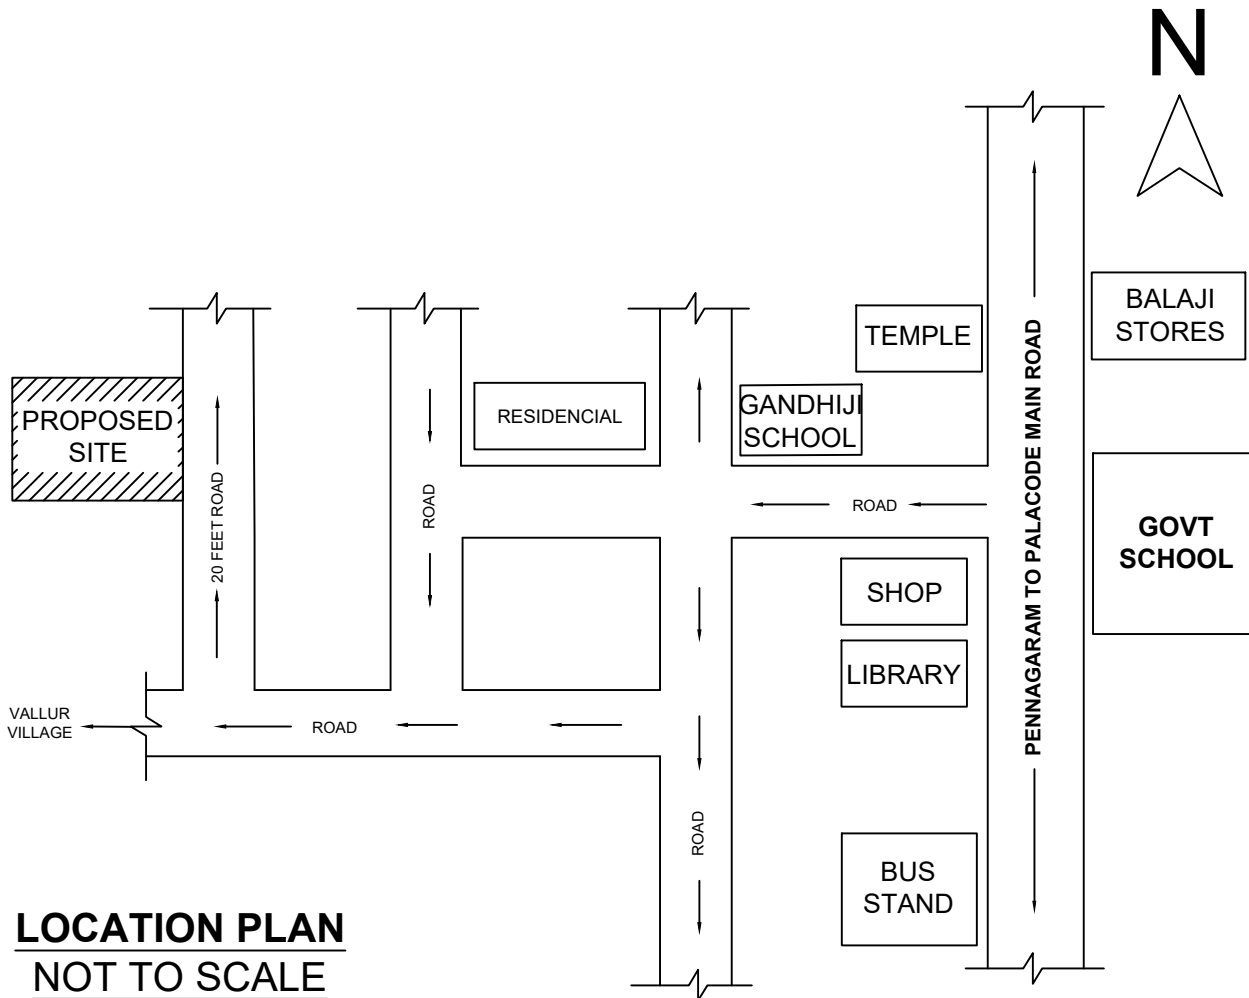
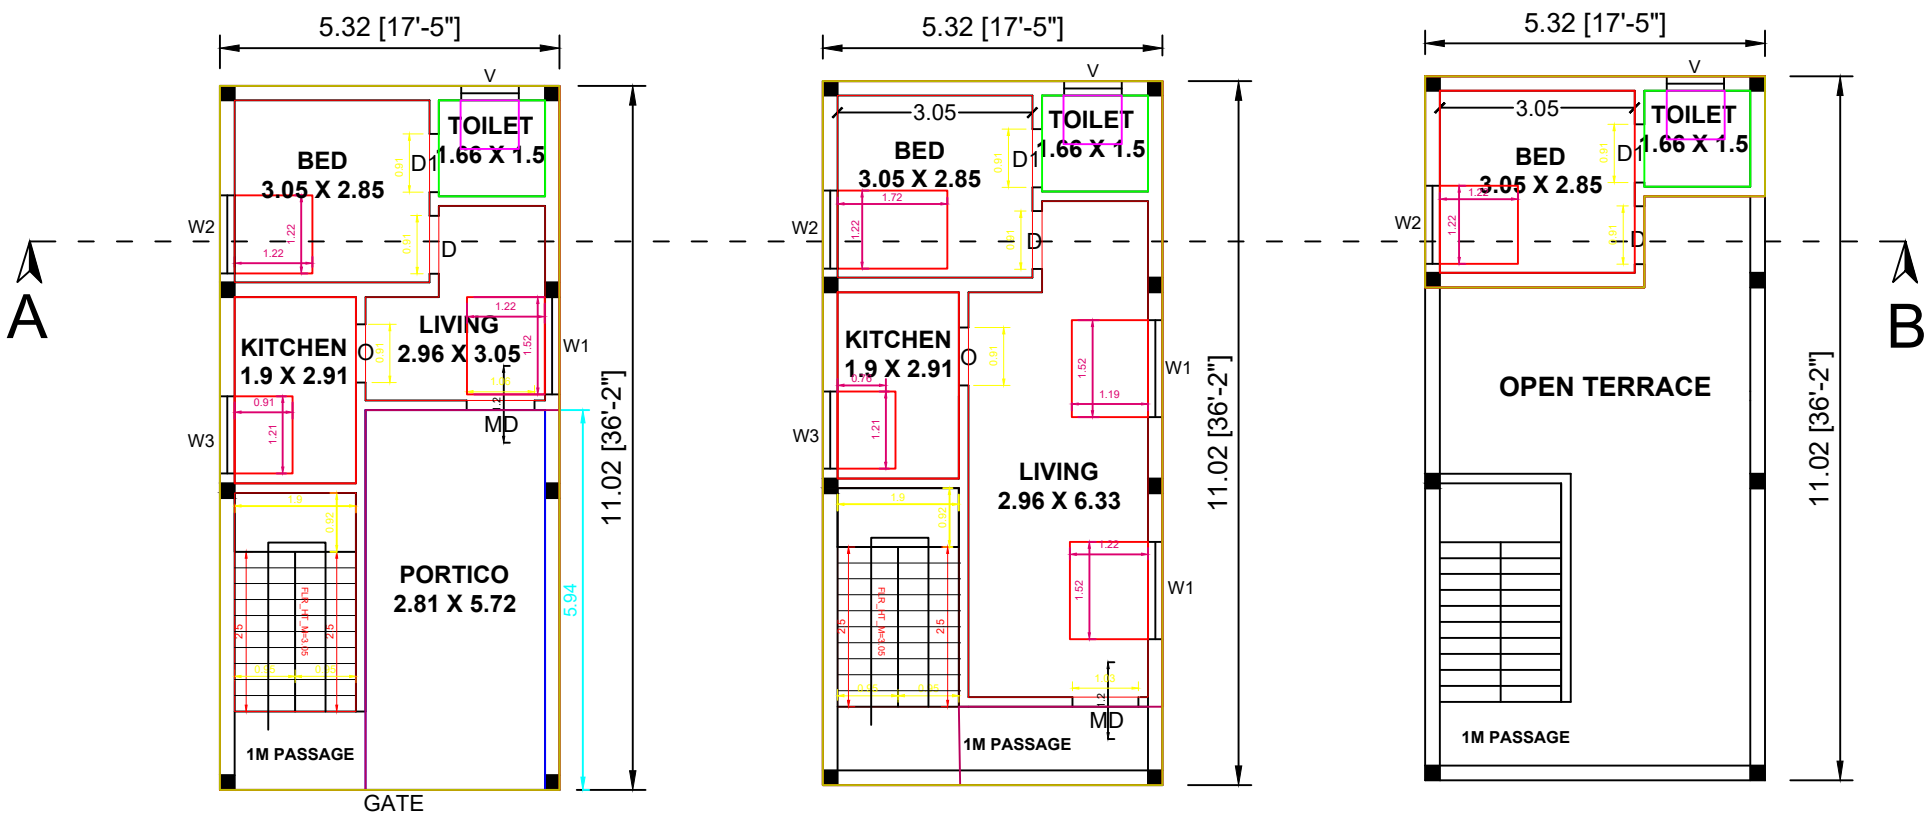


PLAN SHOWING THE GROUND FLOOR, FIRST FLOOR AND SECOND FLOOR R.C.C ROOF RESIDENTIAL BUILDING AT S.F.NO:516/2B64, NEW WARD NO: 9, MANICKA MUDHALI STREET, PAPPARAPATTI TOWN PANCHAYAT, PENNAGARAM TALUK AND DHARMAPUIRI DISTRICT.

APPLICANT: Mrs.D.SUSHEELADEVI W/O PARASMAL

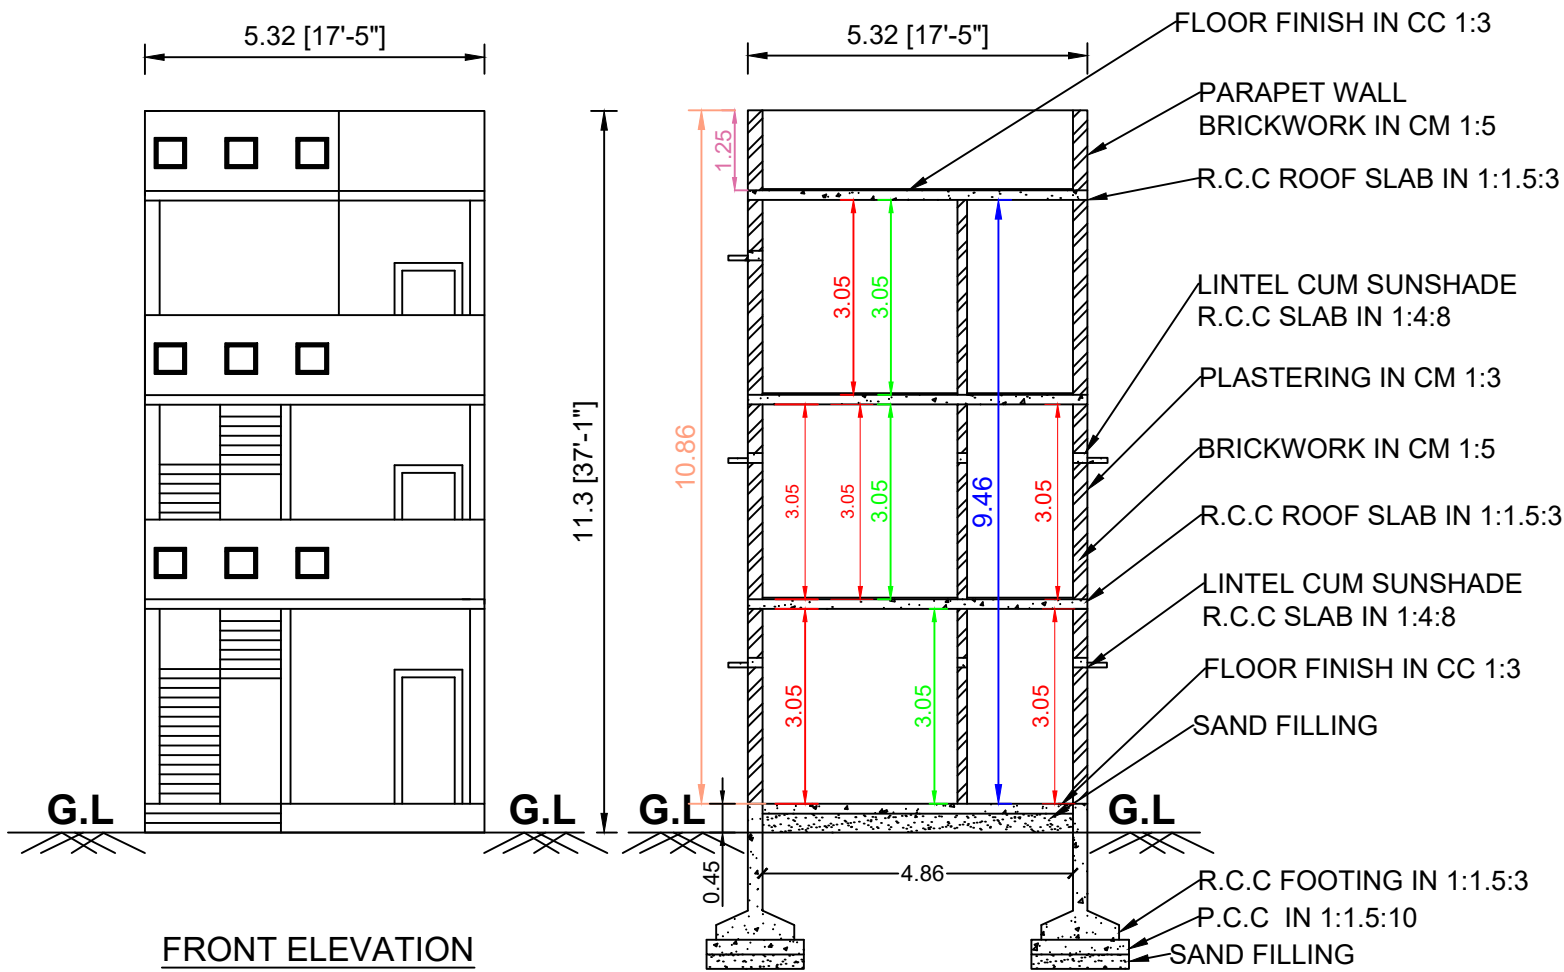

|           |      |
|-----------|------|
| CASE TYPE |      |
| PLOT USE  | and) |
| PLOT SUB  |      |
| AREA OF T |      |
| SCHEME/D  |      |
| PLOT APPF |      |

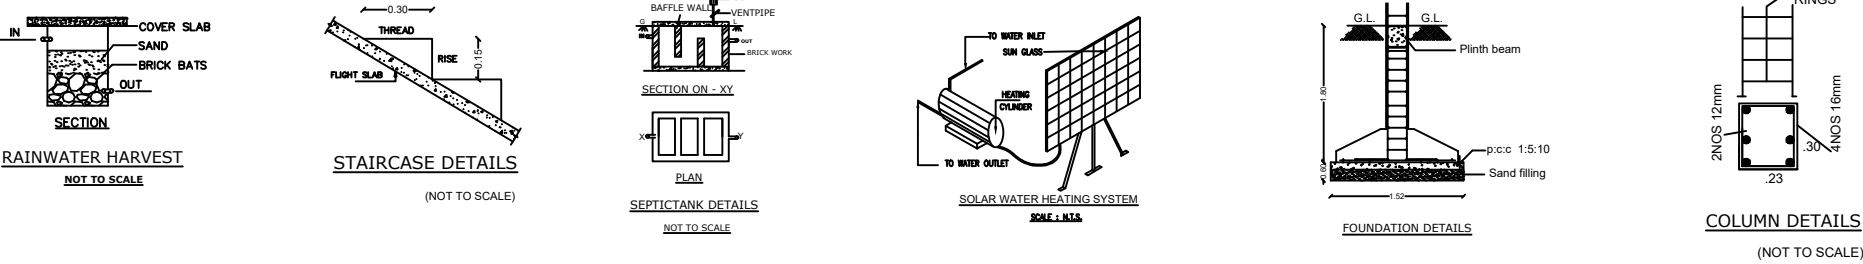

|                            |         |        |
|----------------------------|---------|--------|
| PART                       |         | 1      |
| AS PER                     |         | 0      |
| AS PER FMB SKETCH          | 1104.00 | 102.40 |
| AS PER SITE                | 1104.00 | 102.56 |
| PARTICULARS                | Sq.ft   | Sq.M   |
| PROPOSED G.F PLINTH AREA   | 630.54  | 58.58  |
| PROPOSED F.F PLINTH AREA   | 630.54  | 58.58  |
| PROPOSED F.F PLINTH AREA   | 160.16  | 14.88  |
| TOTAL PROPOSED PLINTH AREA | 1421.26 | 132.04 |
| TOTAL PROPOSED CARPET AREA | 1052.00 | 97.73  |
| OPEN AREA                  | 444.82  | 41.16  |

|                       |  |
|-----------------------|--|
| COLOUR INDEX          |  |
| SITE BOUNDARY         |  |
| PROPOSED BUILDING     |  |
| EXISTING ROAD         |  |
| SEPTIC TANK           |  |
| RAIN WATER HARVESTING |  |

|                       |             |          |
|-----------------------|-------------|----------|
| SCHEDULE OF JOINERIES |             |          |
| PARTICULARS           | IN METRE    |          |
| MAIN DOOR (MD)        | 1.06 X 2.13 |          |
| DOOR (D)              | 0.91 X 2.13 |          |
| DOOR 1 (D1)           | 0.76 X 2.13 |          |
| WINDOW 1 (W1)         | 1.52 X 1.22 |          |
| WINDOW 2 (W2)         | 1.22 X 1.22 |          |
| WINDOW 3 (W3)         | 1.22 X 0.92 |          |
| VENTILATION (V)       | 0.91 X 0.76 |          |
| PARKING               | REQUIRED    | PROVIDED |
| CAR SPACE             | 1           | 1        |
| TWO WHEELER SPACE     | 2           | 2        |
| FSI                   | 1.28        |          |
| PLOT COVERAGE         | 57.2%       |          |

APPLICANT SIGNATURE:

Susheeladevi

MRS.D.SUSHEELADEVI W/O PARASMAL

REGISTERED ENGINEER:

Er.M.N.Vigneshwaran,D.C.E.,B.E.,  
Licensed Building Surveyor,  
L.B.S ROC No.:987/2018,  
Imagine Your Home Construction  
Pappapatti. PH: 90927 19181