
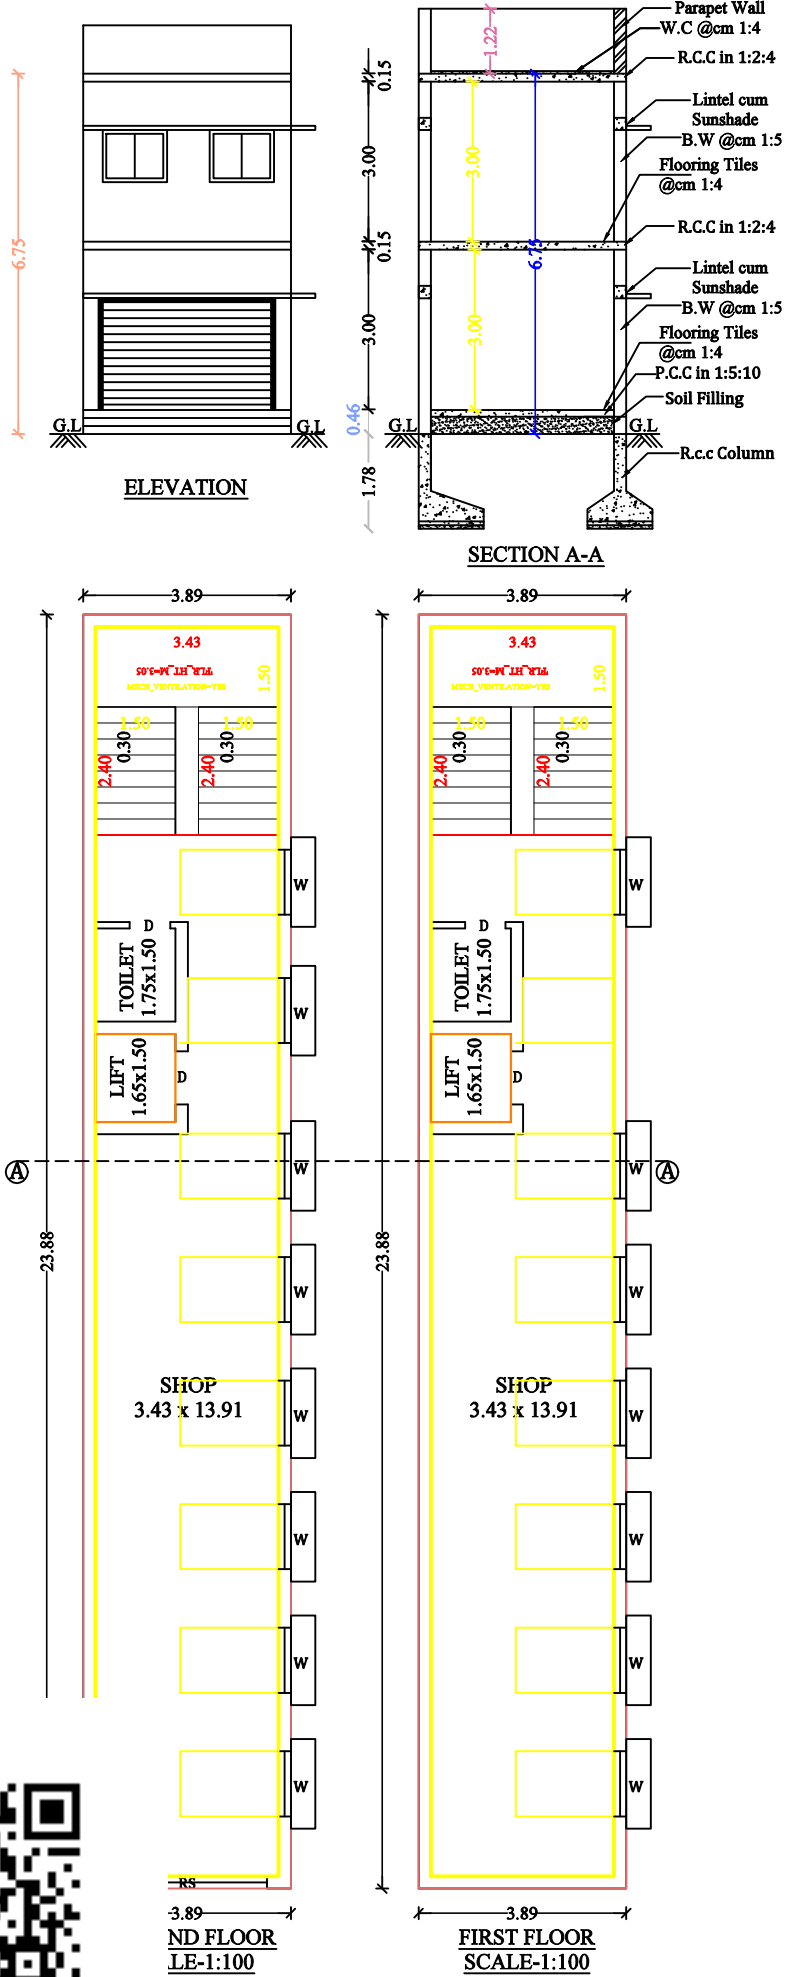
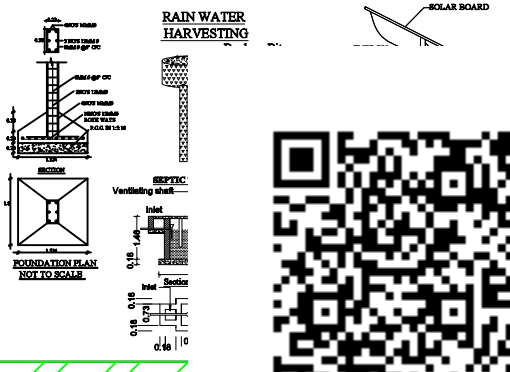


PLAN SHOWING THE PROPOSED RE-CONSTRUCTION OF R.C.C. ROOF BUILDING IN GROUND & FIRST FLOOR(AFTER DEMOLITION OF EXISTING BUILDING) FOR COMMERCIAL PURPOSE AT OLD S.No-18/12, PATTA No-1304, NEW S.No-51/8A, WARD-1, D.No-10/439 & 10/439-1, T.V.K NAGAR (WEST STREET), VARNATHEERTHAM VILLAGE, HARUR TOWN-PANCHAYAT, SALEM - HARUR BYE-PASS ROAD, HARUR TK, DHARMAPURI DT. NAME OF THE APPLICANT :- **Mr.K.NEDUNCHERALATHAN S/o Mr.V.KARUNAKARAN.**

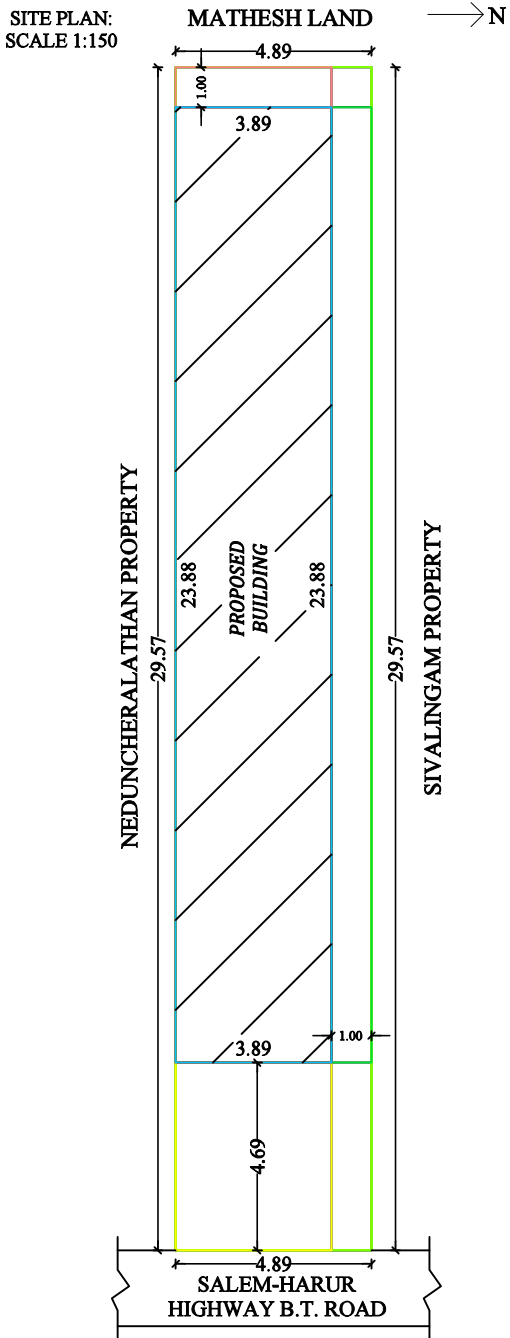


OFFICE USE:

TECHNICAL APPROVAL
TECHNICAL APPROVAL ISSUED
This Document is Digitally Data Signed by

**"THE COMMISSIONER,
HARUR MUNICIPALITY".**

So any Seal or sign is not necessary.

KEY PLAN:
NOT TO SCALE

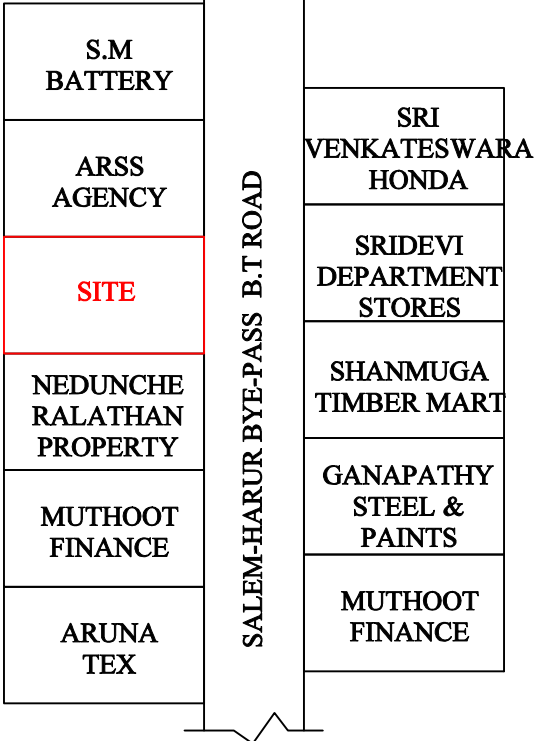

12.0577582°, 78.4771667°

JOINERY DETAILS :-

DESCRIPTION	SIZE IN M
DOOR - D1	1.00 X 2.13
DOOR - D2	0.91 X 2.13
SHUTTER-RS	4.00 X 2.13
WINDOW - W	1.22 x 1.52
VENTILATOR-V	1.00 x 0.61

ALL DIMENSION ARE
IN METER
SCALE-1:100 & 1:150

APPLICANT:

K. Neduncheralathan

AREA DETAILS

AREA OF THE SITE :-	144.18 S.M	1552.00 S.FT
COMMERCIAL BUILDING AREA :-		
GROUND FLOOR AREA	92.89 S.M	999.75 S.FT
FIRST FLOOR AREA	92.89 S.M	999.75 S.FT
TOTAL FLOOR AREA	185.78 S.M	1999.50 S.FT
VACANT LAND AREA	51.29 S.M	552.25 S.FT

ENGINEER :

Er. N.MANOJ KIRAN, BE.
Registered Engineer,
M.K.Construction,
1/37,Kandha Mariyamman Kovil Street,
Harur-636903, Dharmapuri-Dt.
Cell:7904119858, 8098316939.