


PLAN SHOWING THE PROPOSED CONSTRUCTION OF R.C.C ROOF GROUND FLOOR COMMERCIAL BUILDING AFTER DEMOLITION OF EXISTING G.I.SHEET ROOF BUILDING IN OLD WARD NO:5, NEW WARD NO:13, DOOR No - 211/21, ST-1, IN NATHAM S.F.NO:901/30, PATTA NO:2571, AT MANDHRI GOUNDER STREET, PALACODE VILLAGE, PALACODE TOWN PANCHAYAT, PALACODE TALUK, DHARMAPURI DISTRICT.

1).APPLICANT : Mr.M.GANESAN S/o. MURUGAN.
2).APPLICANT : Mr.M.KRISHNAN S/o. MURUGAN.



(SCALE-1:100)

SITE PLAN

SCALE-1:100


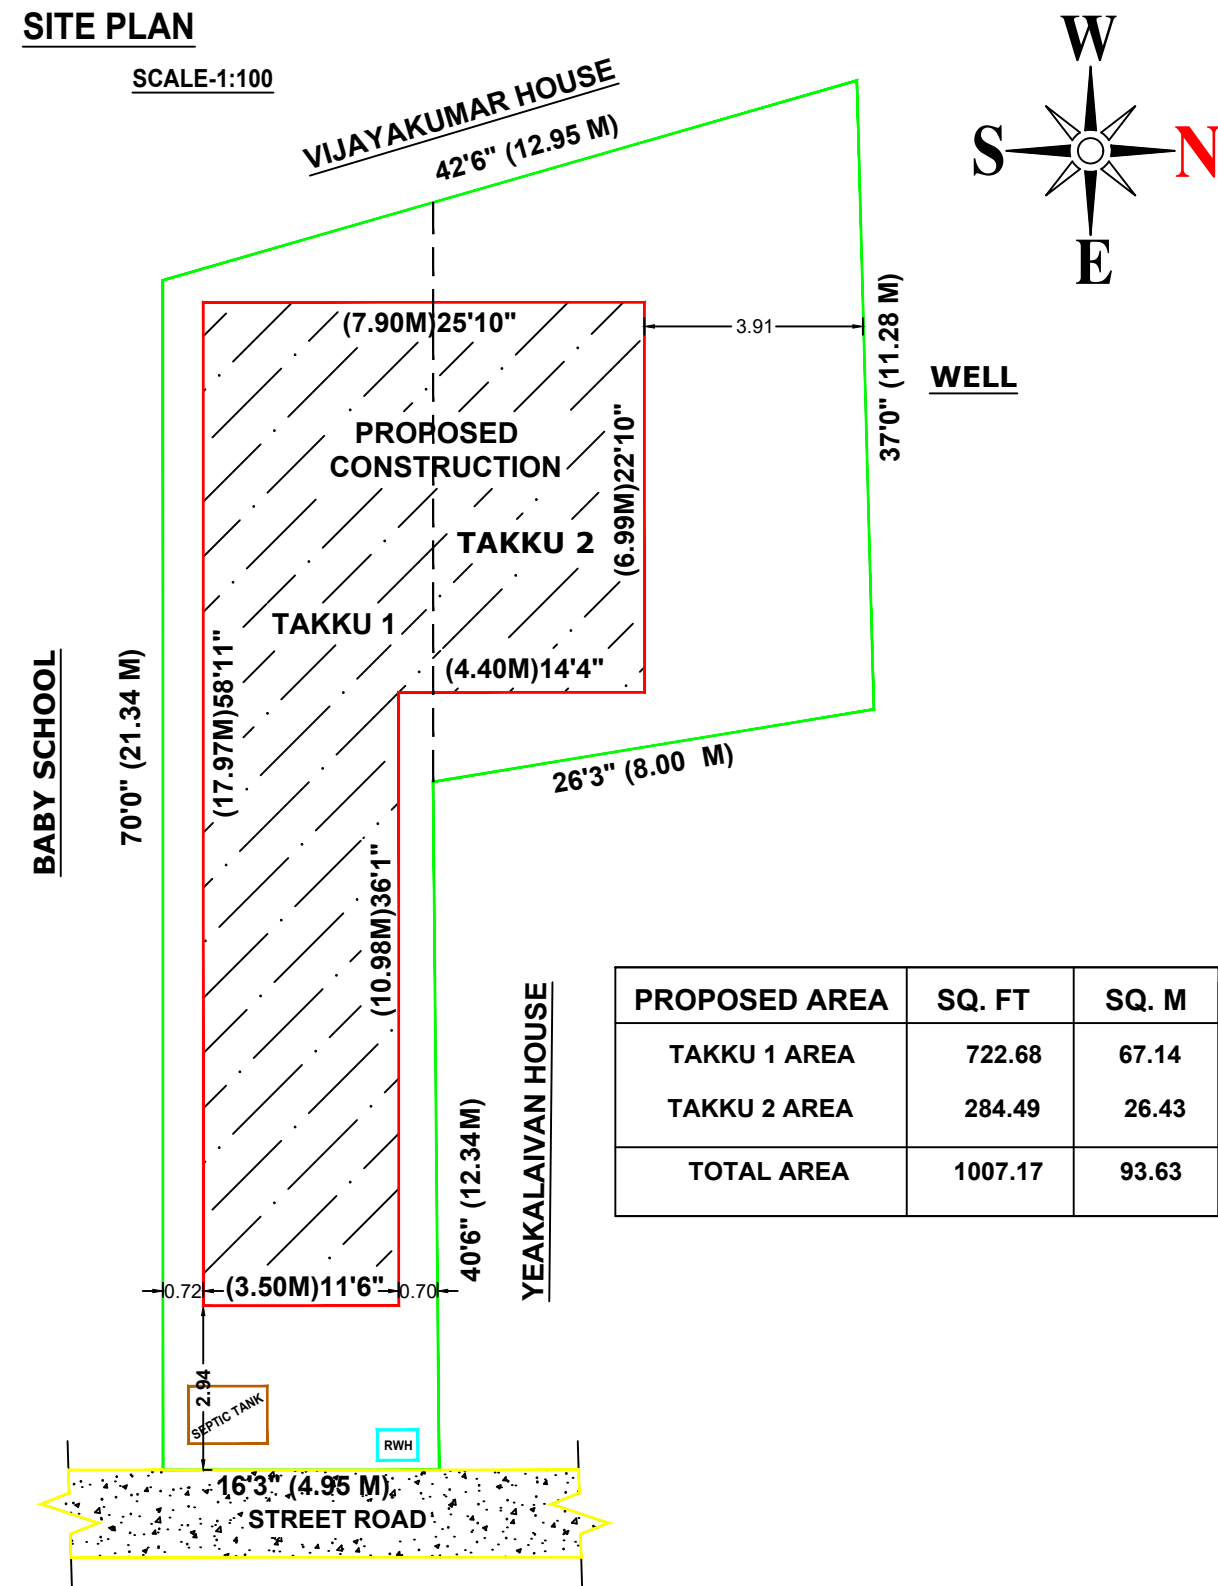


SCALE :- 1:100

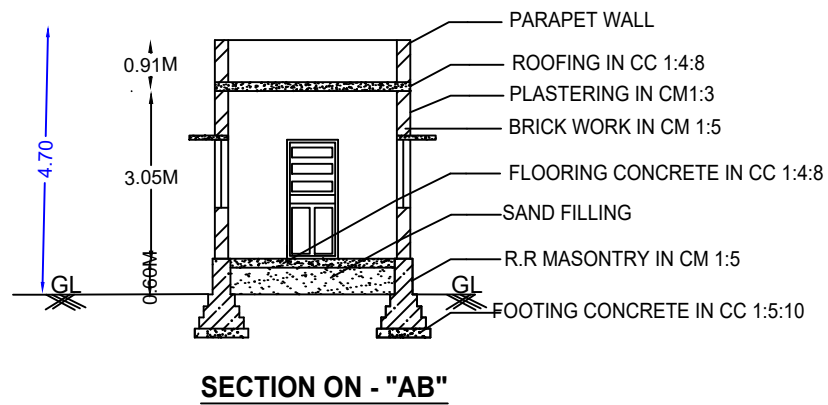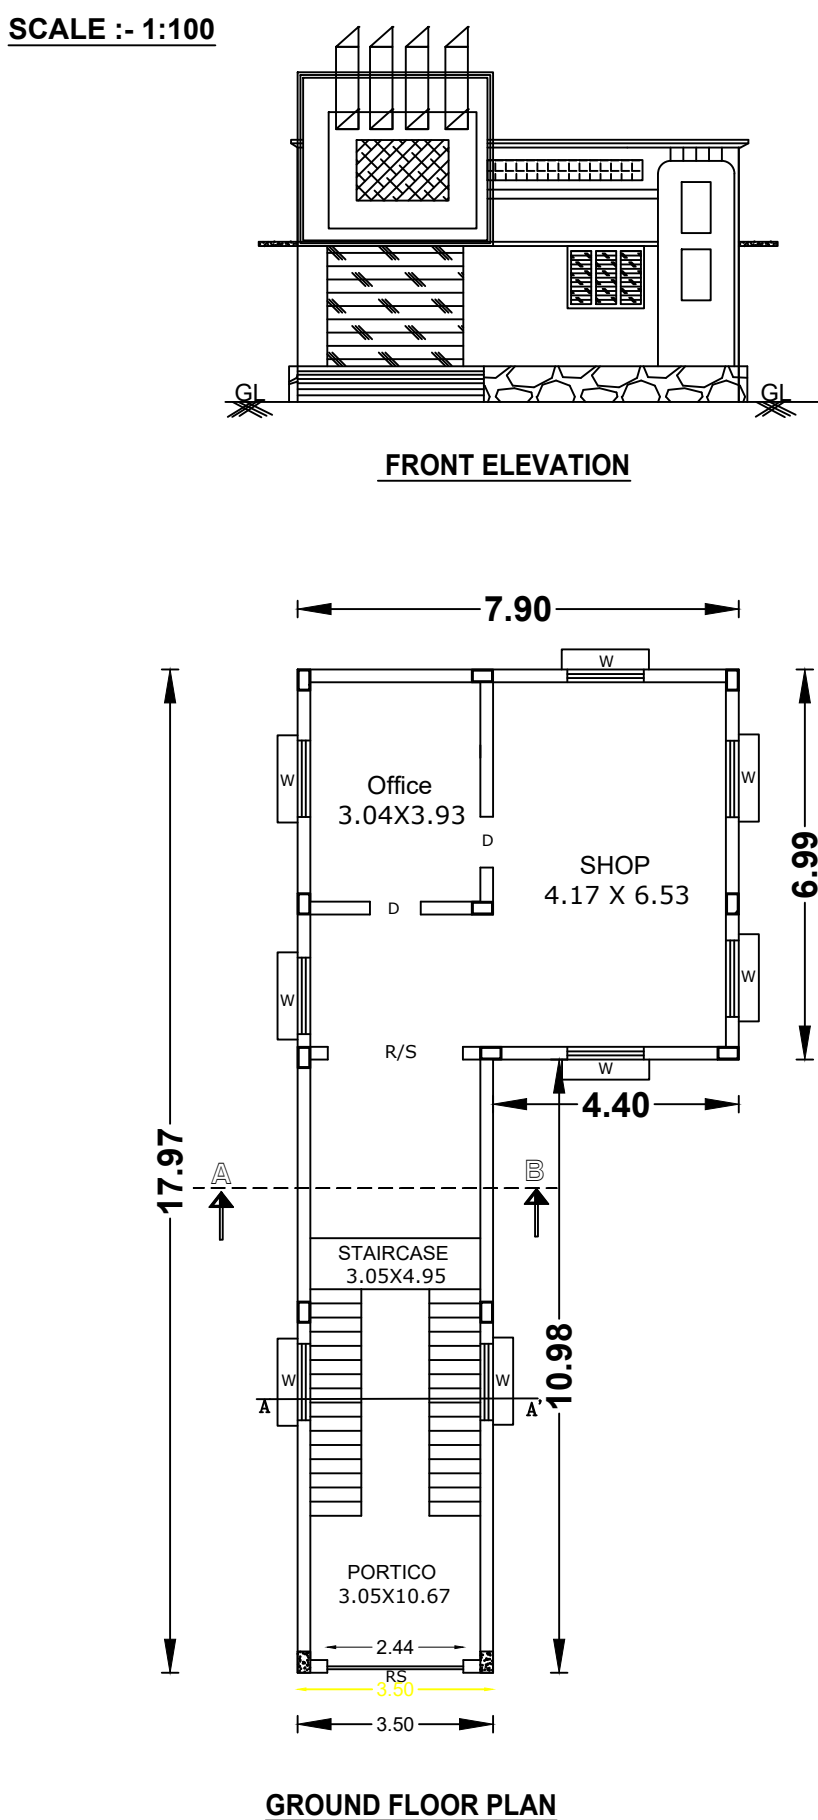

KEY PLAN

NOT TO SCALE

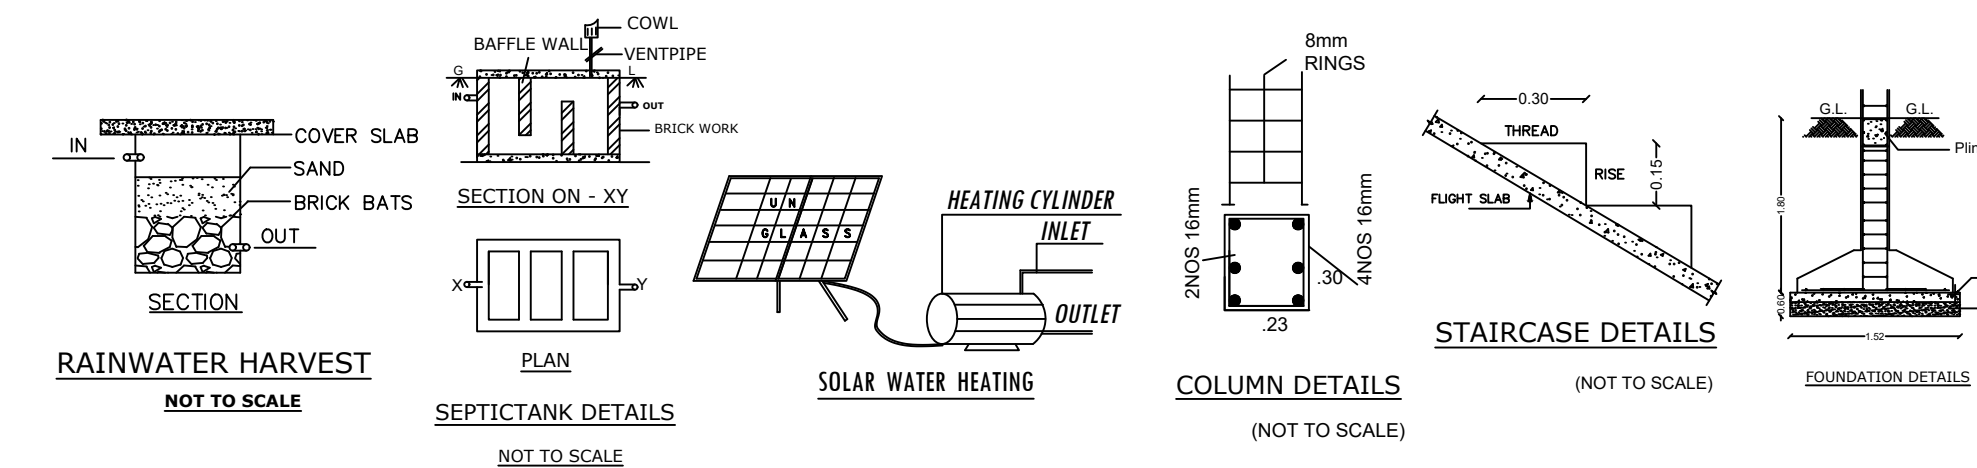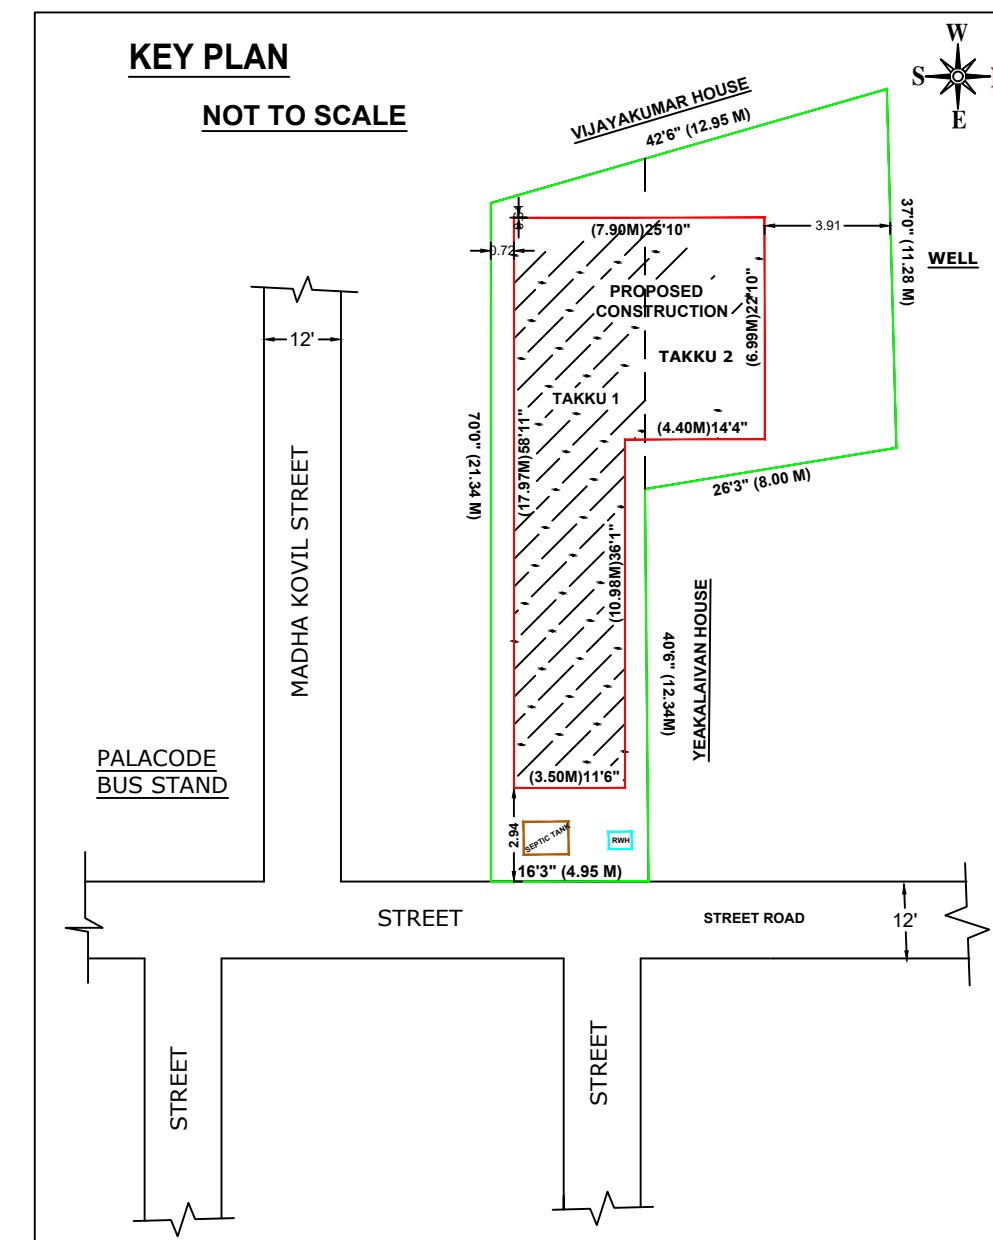

ALL DIMENSIONS ARE IN "METER & FEET"

Area Details		
PLR / FMB Area	195.64	Sq.Mt
Document Area	195.64	Sq.Mt
Super Imposed Area	195.64	Sq.Mt

SITE AREA DETAILS		
Particulars	Total Buildup Area Sq.mt	Total Buildup Area Sq.ft
Total Site Area	195.64	2105.86
Ground Floor Plinth Area	93.63	1007.83
Ground Floor Carpet Area	74.90	805.73
Total Builtup Area	93.63	1007.83
Open Space	102.01	1098.03

SCHEDULE OF JOINERIES		
R.S	Rolling Shutter	2.44 X 3.00
W	Window	1.37 X 1.50

PARKING DETAILS		
Particulars	Required in Nos.	Provided in Nos.
Car parking	1	2
Two Wheeler Parking	1	2

FSI DETAILS :-		
Total Builtup Floor Area	93.63	
Total Land Area	195.64	FSI = 0.478

COLOR INDEX		
SITE BOUNDARY		
EXISTING ROAD		
PROPOSED BUILDING		
SEPTIC TANK		
RAIN WATER HARVESTING		

APPLICANT SIGNATURE

1). Mr.M.GANESAN S/o. MURUGAN.

2). Mr.M.KRISHNAN S/o. MURUGAN.

REGISTERED ENGINEER:-

Er. R. VASUDEVAN, D.Civil.,
Licensed Building Engineer,
Opp: Sub Registrar Office,
Old Post Office Lane,
5/618/2A, Theerthagiri Nagar,
PALACODE-636 808,Dharmapuri-Dt.
Cell No: 9842912172, 9442866917

MAKE N+E+S+T CONSTRUCTION, Vasthu Plan, Approval Drawing, 3D Designing,Contractor, A0 Size Printer & Scanner,Dharmapuri-636701.

OFFICE USE:-

Technical Approval

D & QR SCANNER



THE EXECUTIVE OFFICER OF PALACODE TOWN UNION". So any seal or Sign is not necessary.