
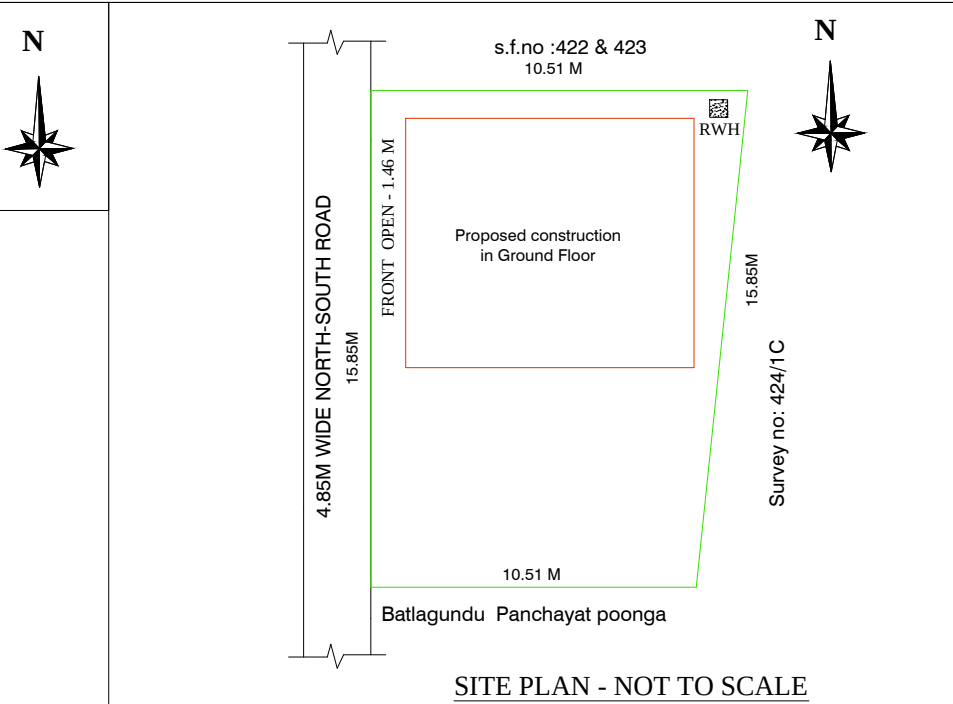
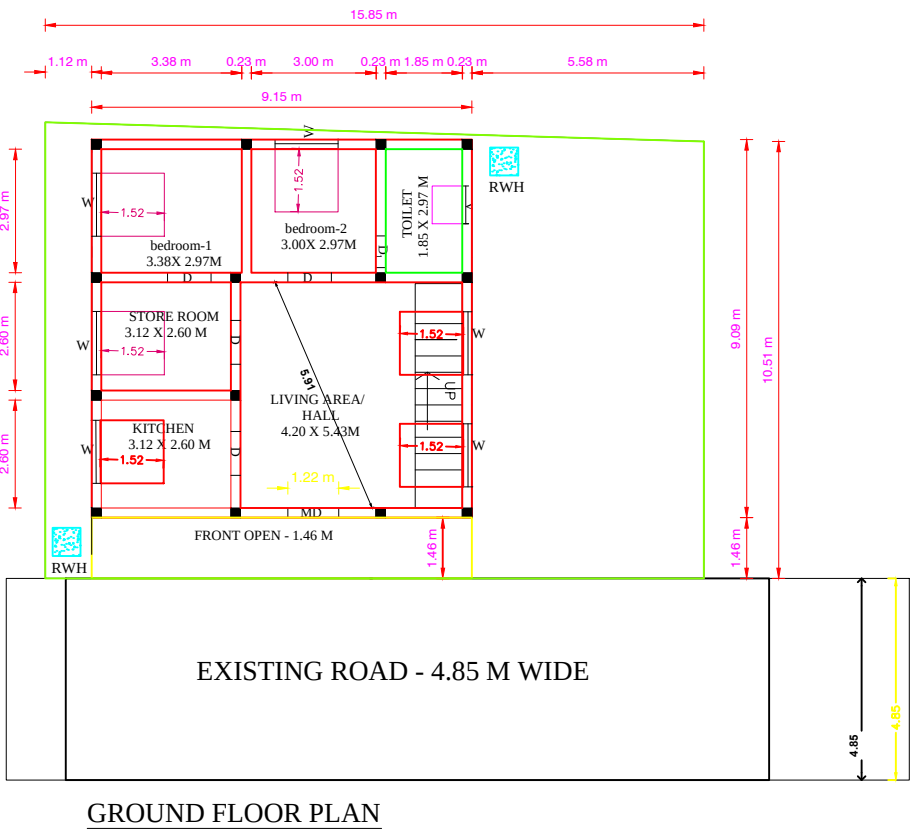


PLAN SHOWING THE PROPOSED CONSTRUCTION OF RCC ROOF RESIDENTIAL DWELLING BUILDING IN GROUND FLOOR AT NEW SURVEY NO -424/1C1A AND PLOT NO : 8C, DTCP APP NO: 9550/2018 IN METTU STREET,BATLAGUNDU TOWN PANCHAYAT,NILAKOTTAI TALUK, DINDIGUL DISTRICT.

SCALE - 1:100


APPLICANT : Mrs.RASHMILA BANU, W/O Mr.SEYD ABUTHAKIR .
DTCP APP.NO : 9550/2018 , DATE : 21.02.2019

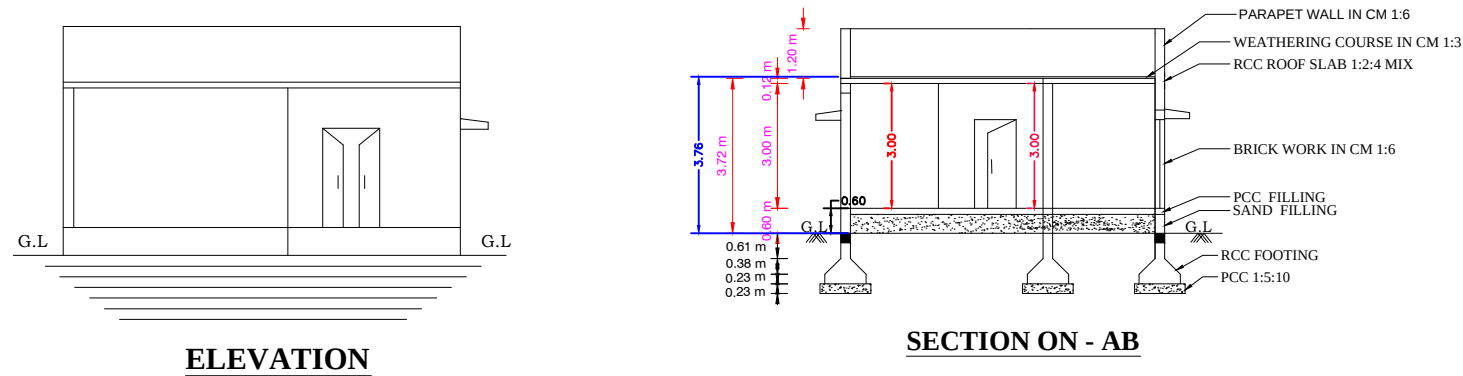

SPECIFICATION:-			
ALL DETAILS ARE AS SHOWN IN SECTION ON ---- "A-B"			
JOINERIES:-			
M.D ---- MAIN DOOR----	4'0" X 7'0"	1.22 X 2.13	
D ---- DOOR ----	3'3" X 7'0"	0.99 X 2.13	
D1 ----DOOR ----	2'6" X 7'0"	0.76 X 2.13	
W1 ----WINDOW----	4'0" X 4'6"	1.22 X 1.37	
W ---- WINDOW ----	5'0" X 4'6"	1.52 X 1.37	
V ---- VENTILATOR ----	3'0" X 2'0"	0.91 X 0.60	
GW ---- GLASS WINDOW ----	3'3" X 10'0"	1.00 X 3.05	
AREA DETAILS:-			
	Sq.ft.	Sq.mt.	
TOTAL AREA OF SITE AREA ----	1833.00	170.35	
PROPOSED CONT G.F. AREA ----	895.234	83.17	
OPEN SPACE AREA ----	937.76	87.18	

LEGEND:-	
OWNER'S BOUNDARY SHOWN IN GREEN----	
PROPOSED CONSTRUCTION SHOWN IN RED- - - - -	
EXISTING ROAD SHOWN IN YELLOW- - - - -	

OFFICE USE ONLY :-

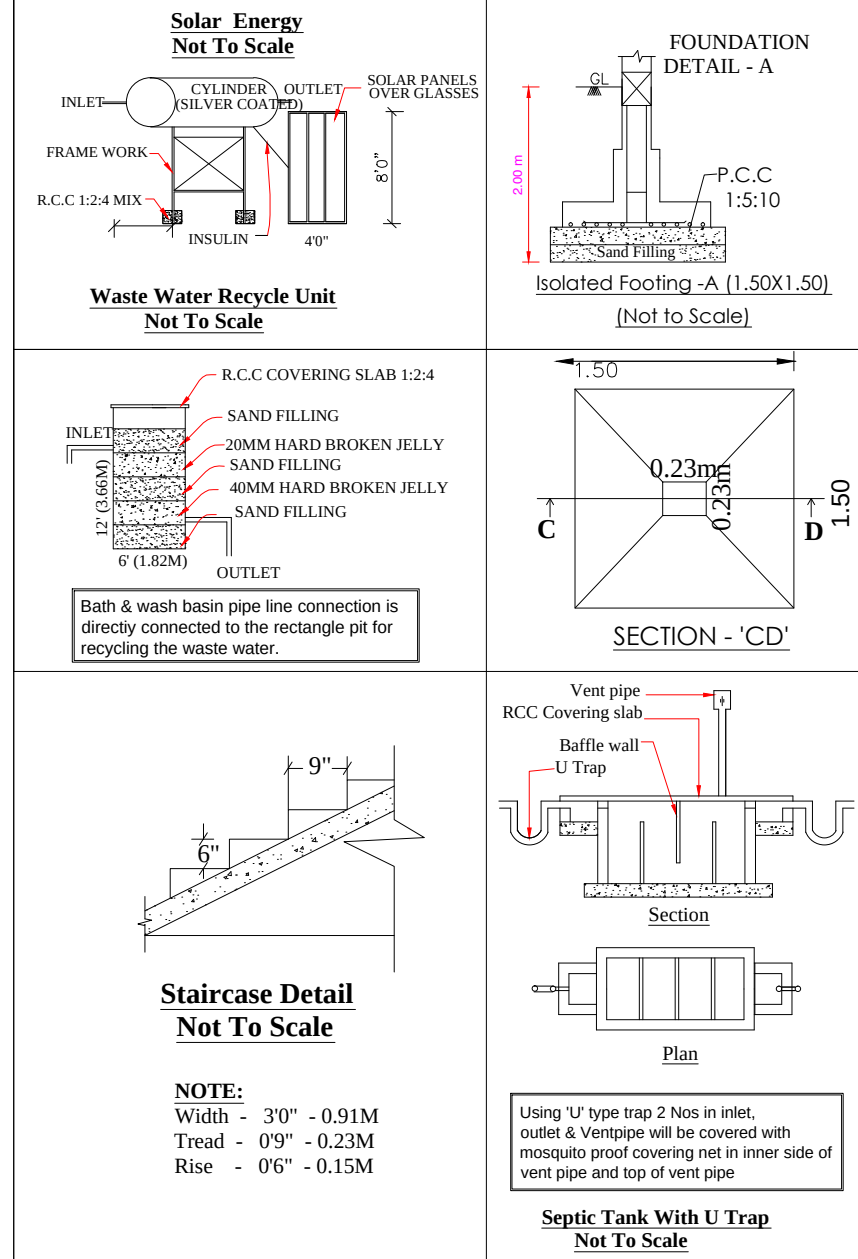

APPLICANT :-

REGISTERED ENGINEER :-

Er.R.ARUNAGIRI .DCE.,LBS.,
AT CONSTRUCTION,
1ST FLOOR, NEAR DMS HOSPITAL,
BATLAGUNDU -624202
NILAKOTTAI (T.K), DINDIGUL (D.T)
MOBILE NO.1 - +91 78269 19970