
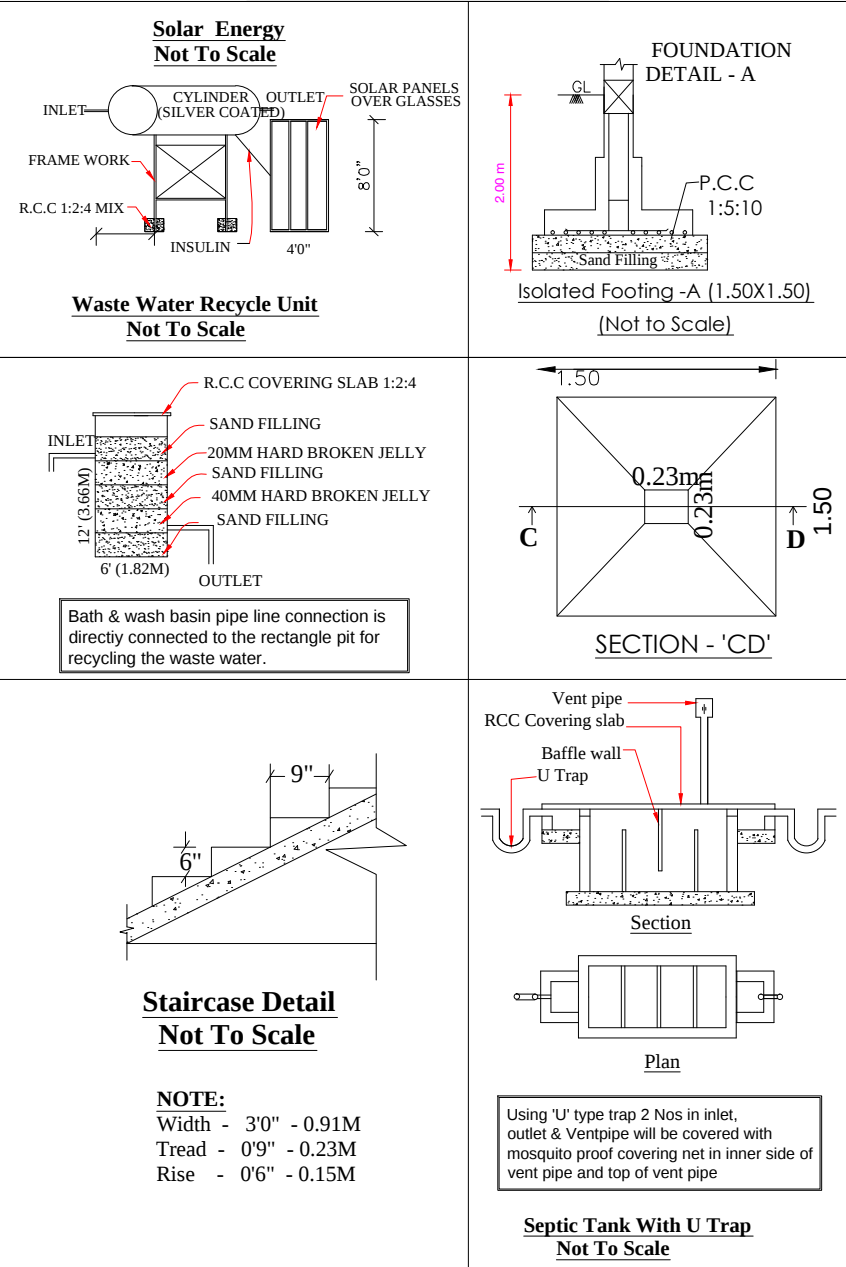
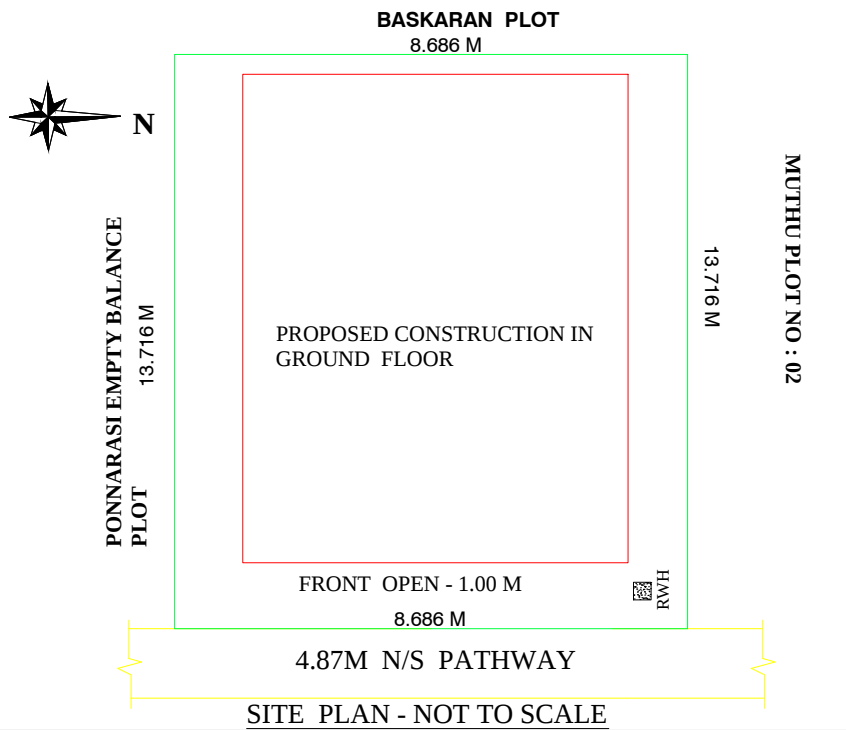
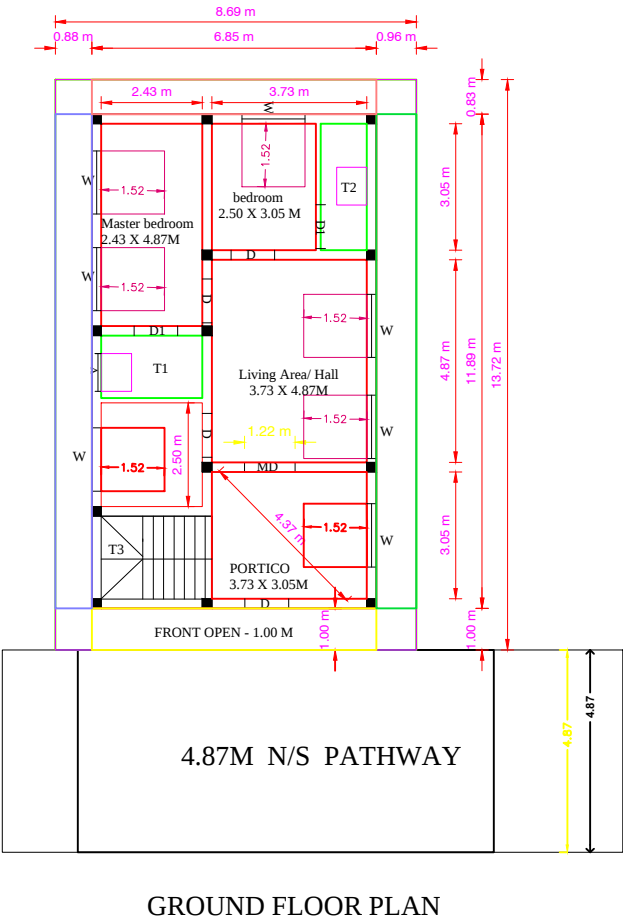


PLAN SHOWING THE PROPOSED CONSTRUCTION OF RCC ROOF RESIDENTIAL DWELLING BUILDING IN GROUND FLOOR AT
NEW R.S.F. NO -420/7 , 420/6 , PATTA NO : 4885 , 4886 AT GRAVEYARD ROAD STREET, BATLAGUNDU TOWN PANCHAYAT,
NILAKOTTAI TALUK, DINDIGUL DISTRICT. SCALE - 1:100

APPLICANT : MR.C.PANDIYARAJAN , S/O MR.P.CHANDRAN.

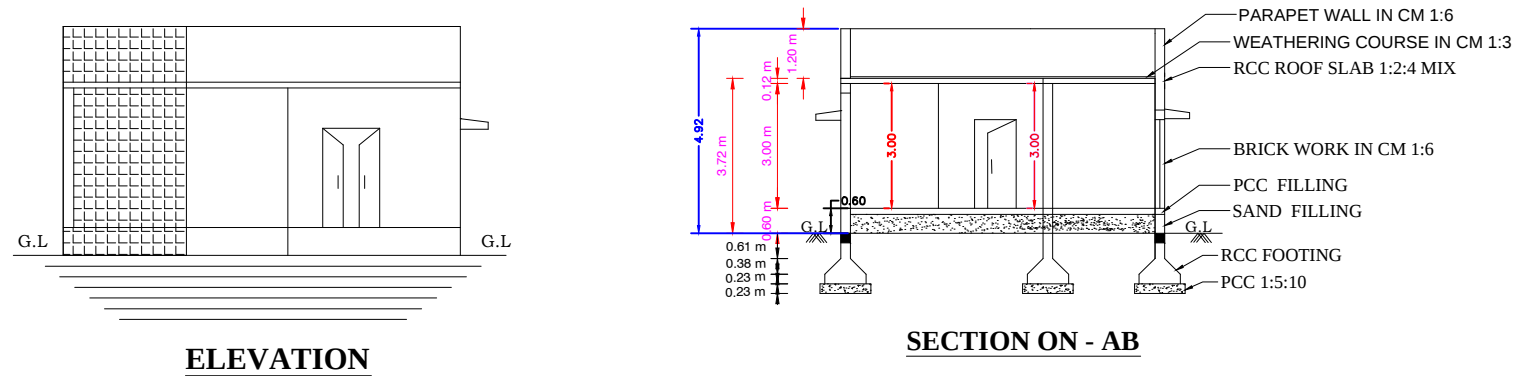

SPECIFICATION:-			
ALL DETAILS ARE AS SHOWN IN SECTION ON ---- "A-B"			
JOINERIES:-			
M.D ---- MAIN DOOR----	4'0" X 7'0"	1.22 X 2.13	
D ---- DOOR ----	3'3" X 7'0"	0.99 X 2.13	
D1 ----DOOR ----	2'6" X 7'0"	0.76 X 2.13	
W1 ----WINDOW----	4'0" X 4'6"	1.22 X 1.37	
W ---- WINDOW ----	5'0" X 4'6"	1.52 X 1.37	
V ---- VENTILATOR ----	3'0" X 2'0"	0.91 X 0.60	
GW ---- GLASS WINDOW ----	3'3" X 10'0"	1.00 X 3.05	

AREA DETAILS:-	Sq.ft.	Sq.mt.
TOTAL AREA OF THE SITE ----	1282.50	119.19
PROPOSED CONT G.F. AREA ----	876.72	81.45
OPEN SPACE AREA ----	557.52	51.84

LEGEND:-	
OWNER'S BOUNDARY SHOWN IN GREEN----	
PROPOSED CONSTRUCTION SHOWN IN RED- ----	
EXISTING ROAD SHOWN IN YELLOW-----	

OFFICE USE ONLY :-

APPLICANT :-

REGISTERED ENGINEER :-

Er.R.ARUNAGIRI.DCE.,LBS.,
AT CONSTRUCTION,
1ST FLOOR, NEAR DMS HOSPITAL,
BATLAGUNDU -624202
NILAKOTTAI (T.K), DINDIGUL (D.T)
MOBILE NO.1 - +91 78269 19970