

PLAN SHOWING THE PROPOSED ADDITIONAL CONSTRUCTION OF RCC ROOF DWELLING HOUSE IN SECOND FLOOR IN





SURVEY NO : 423/2 , PLOT NO: 27 ,D.NO : 6.14.15B/3 AT IMANUVEL STREET AT BATLAGUNDU TOWN

PANCHAYAT,NILAKOTTAI TALUK AND DINDIGUL DISTRICT.

SCALE - 1:100

APPLICANT : Mr.V.KASTHURIRAJA., S/O Mr.S.VELUMANI.

APPROVED PLAN NO: 95/2013-2014.,56/2022-23 DATED ON 17.11.2022

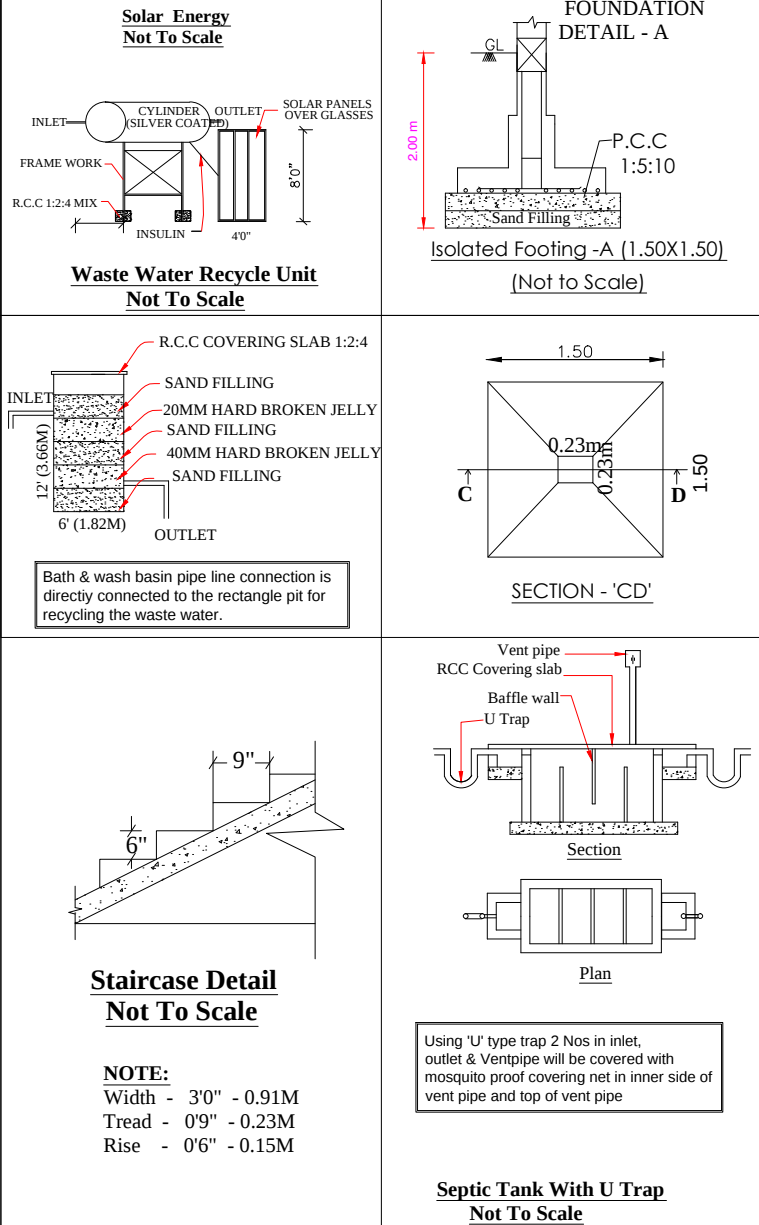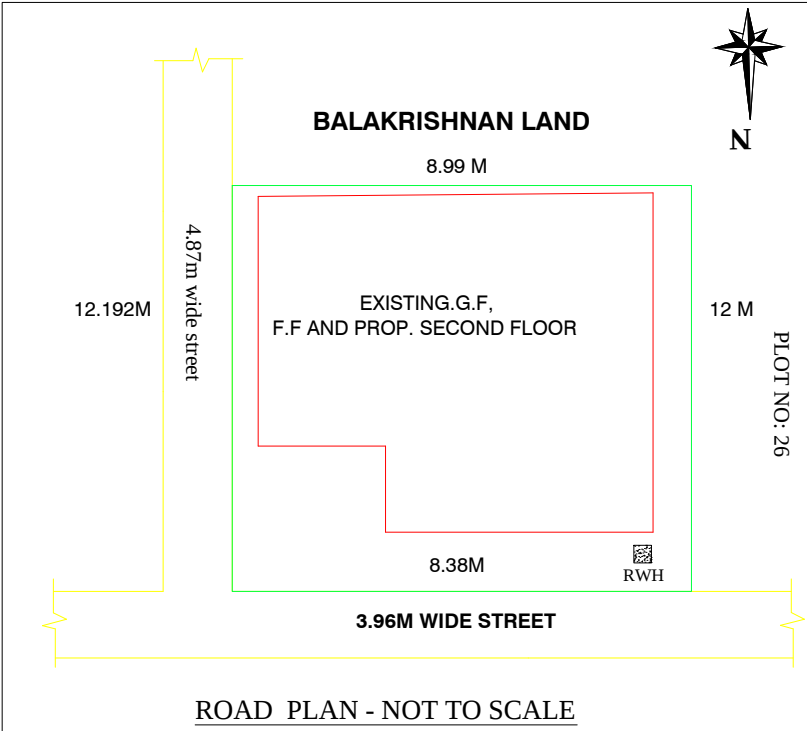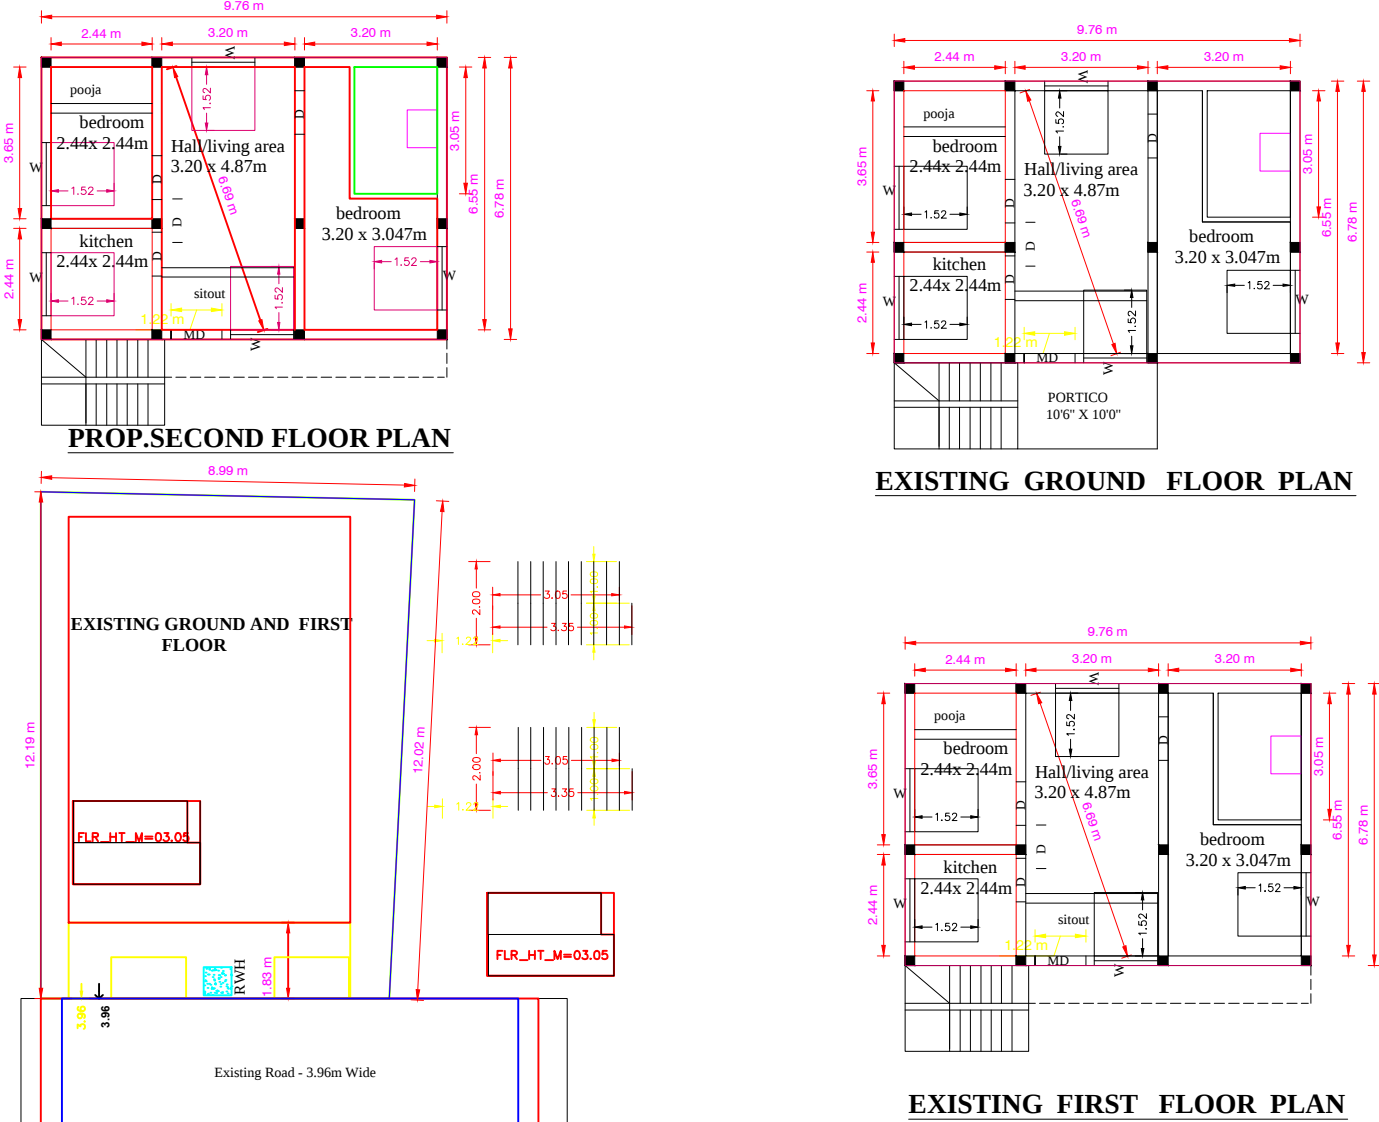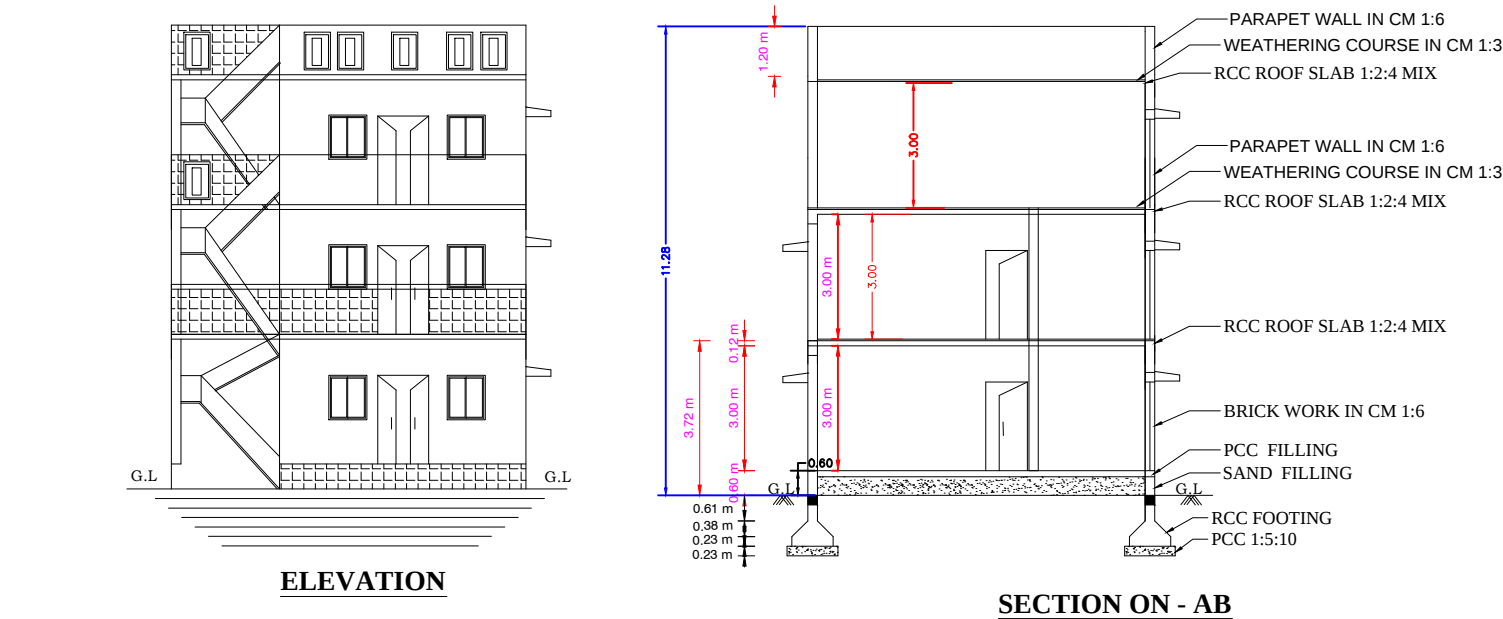

SPECIFICATION:- ALL DETAILS ARE AS SHOWN IN SECTION ON ---- "A-B"			
JOINERIES:-			
M.D ---- MAIN DOOR----	4'0" X 7'0"	1.22 X 2.13	
D ---- DOOR ----	3'3" X 7'0"	0.99 X 2.13	
D1 ----DOOR ----	2'6" X 7'0"	0.76 X 2.13	
W1 ----WINDOW----	4'0" X 4'6"	1.22 X 1.37	
W ---- WINDOW ----	5'0" X 4'6"	1.52 X 1.37	
V ---- VENTILATOR ----	3'0" X 2'0"	0.91 X 0.60	
GW ---- GLASS WINDOW ----	3'3" X 10'0"	1.00 X 3.05	
AREA DETAILS:-			
	Sq.ft.	Sq.mt.	
TOTAL AREA OF SITE AREA ---	1133.00	105.30	
EXISTING G.F. AREA ---	836.50	77.81	
EXISTING F.F. AREA ---	836.50	77.81	
EXISTING FLOOR G.F. AREA ---	580.00	53.95	
EXISTING FLOOR F.F. AREA ---	580.00	53.95	
PROP.SECOND FLOOR AREA --	712.24	66.17	
VACANT AREA ----	296.50	27.58	
LEGEND:-			
OWNER'S BOUNDARY SHOWN IN GREEN----			
PROPOSED CONSTRUCTION SHOWN IN RED-----			
EXISTING ROAD SHOWN IN YELLOW-----			
OFFICE USE ONLY :-			
APPLICANT :-			
REGISTERED ENGINEER :-			
Fr.RARUNAGIRI.DCE.,LBS., AT CONSTRUCTION, 1ST FLOOR, NEAR DMS HOSPITAL, BATLAGUNDU -624202 NILAKOTTAI (T.K), DINDIGUL (D.T) MOBILE NO.1 - +91 78269 19970			