



PLAN SHOWING THE PROPOSED CONSTRUCTION OF R.C.C ROOF RESIDENTIAL BUILDING IN GROUND FLOOR AT NEW S.NO - 26/5, NEW PATTI NO - 4640, PLOT NO - 28, LAYOUT APPROVED CHENNAI NO - 1651/95, LAYOUT APPROVED CHINNALAPATTI NO - 895/94 DATE 18.01.1996 , PERIYAR NAGAR, CHINNALAPATTY TOWN PANCHAYAT, AUTHOOR TALUK, DINDIGUL DISTRICT. PIN CODE - 624301










APPLICANT : 1.MR.VIJAY, S/O MR.MARIYAPPAN
: 2.MR.VINOTH, S/O MR.MARIYAPPAN
: 3.MR.NAVEEN, S/O MR.MARIYAPPAN

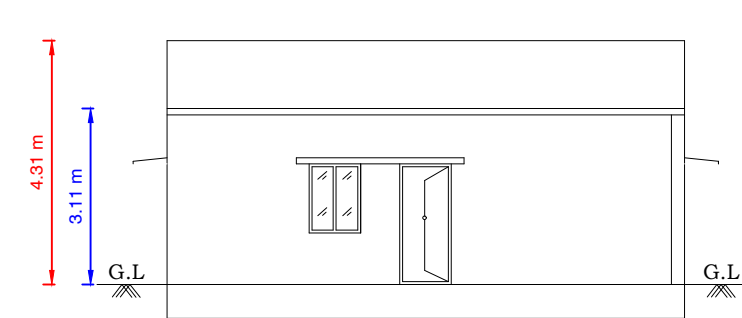

ELEVATION


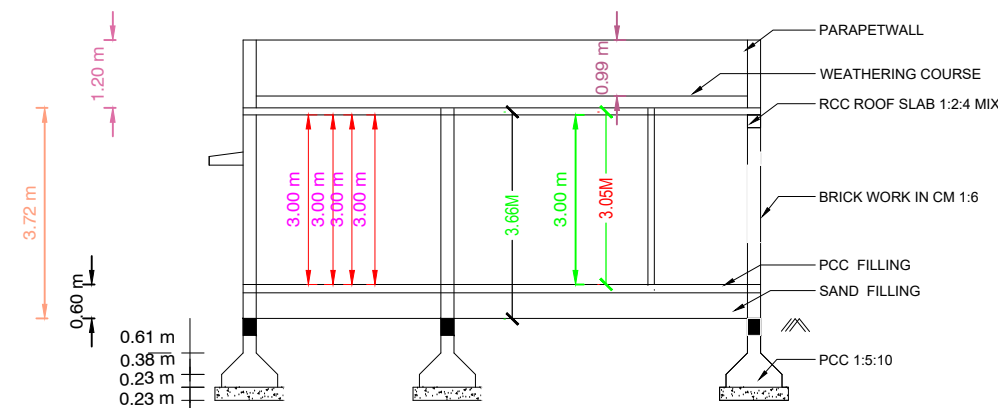


SECTION ON - AB

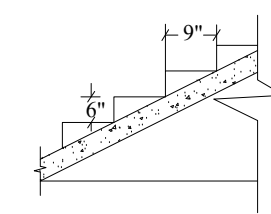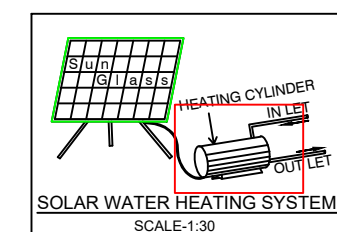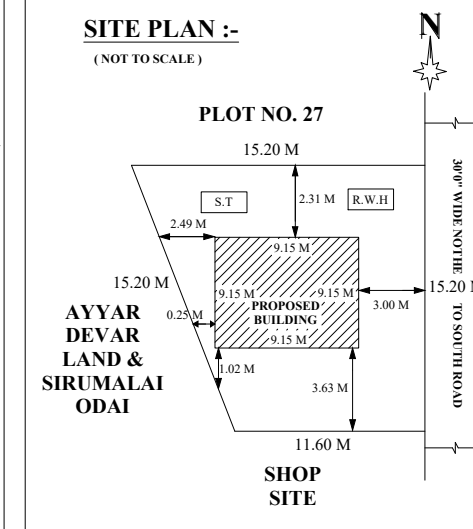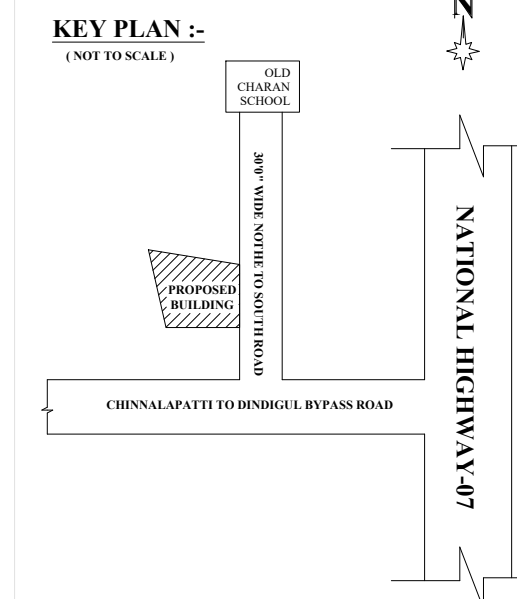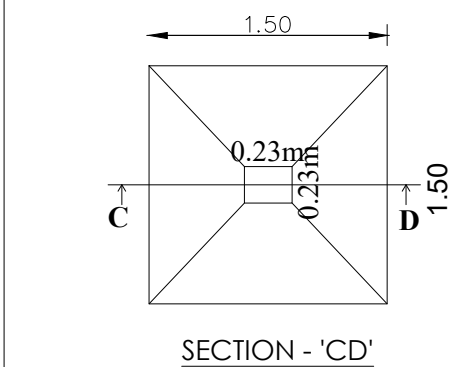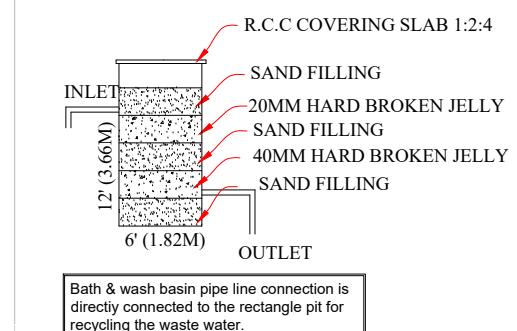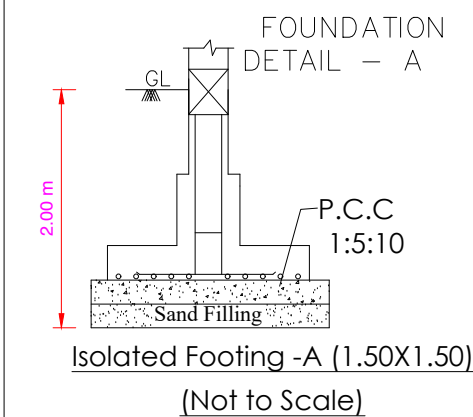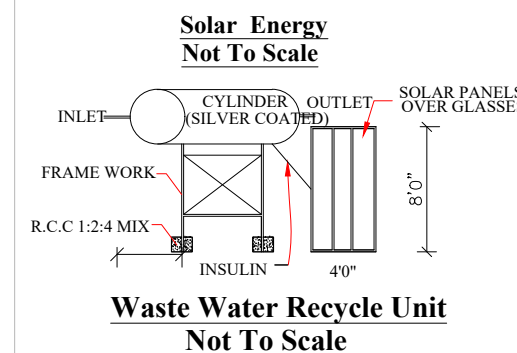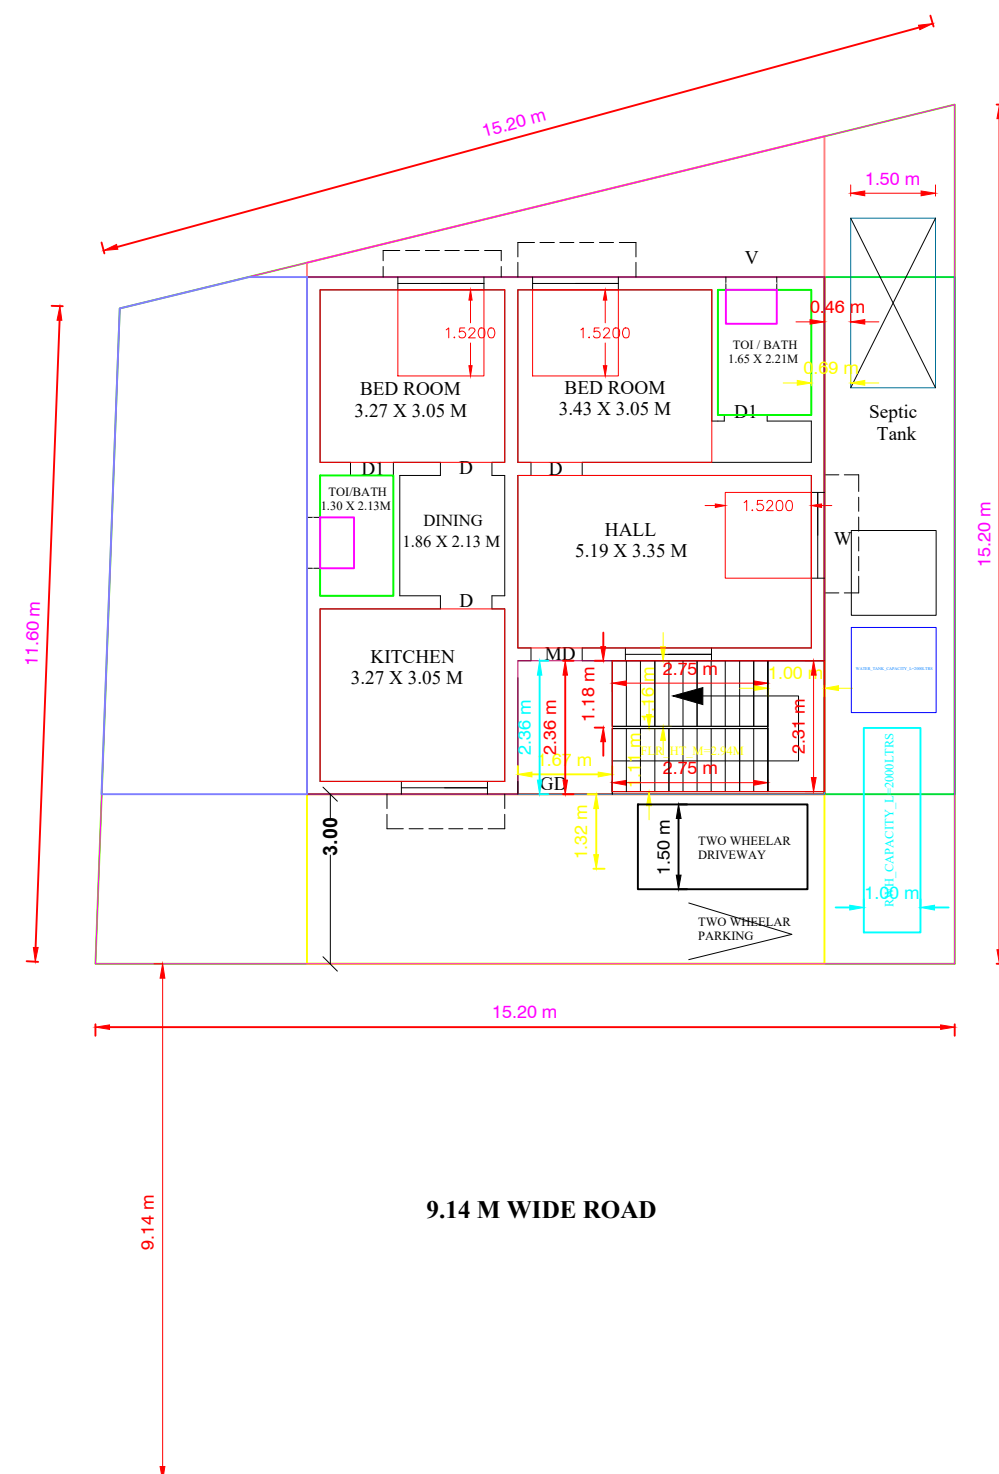

Staircase Detail
Not To Scale

NOTE:
Width - 3'0" - 0.91M
Tread - 0'9" - 0.23M
Rise - 0'6" - 0.15M

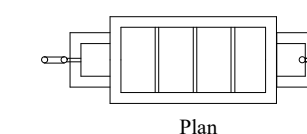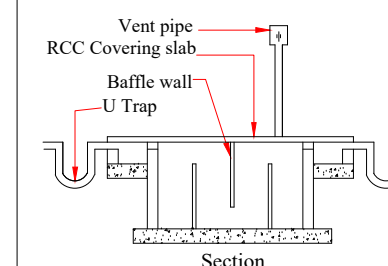

Using "U" type trap 2 Nos in inlet, outlet & Ventpipe will be covered with mosquito proof covering net in inner side of vent pipe and top of vent pipe

Septic Tank With U Trap
Not To Scale

SPECIFICATION:-

ALL DETAILS ARE AS SHOWN IN SECTION ON ---- "A-B"

JOINERIES:-

M.D ---- MAIN DOOR-----	3'0" X 7'0"	0.91 X 2.13
D ---- DOOR -----	3'0" X 7'0"	0.91 X 2.13
D1 ----DOOR -----	2'6" X 7'0"	0.76 X 2.13
W1 ---- WINDOW-----	4'0" X 4'6"	1.22 X 1.37
W ---- WINDOW -----	3'0" X 4'0"	0.91 X 1.37
V ---- VENTILATOR -----	2'0" X 2'0"	0.60 X 0.60
GW ---- GLASS WINDOW ---	3'3" X 10'0"	1.00 X 3.05

AREA DETAILS:-

<u>AREA DETAILS:-</u>	Sq.mt.	Sq.ft.
TOTAL AREA OF SITE AREA --- --- ---	0204.39	2200.00
PROPOSED CONS. G.F. AREA --- --- ---	0083.72	0901.15
OPEN SPACE AREA ---- --- --- ---	0120.67	1298.88

LEGEND:-

OWNER'S BOUNDARY SHOWN IN GREEN--- --- ☐

PROPOSED CONSTRUCTION SHOWN IN RED- --- --- ☐

EXISTING ROAD SHOWN IN YELLOW- --- --- ☐

Building Permission:-

Roc. No, :- 1657/2023/C

Building Permission No :- 81/2023 - 2024

/E signed /
Executive officer
Special Grade Town Panchayat
Chinnalapatti
Dindigul District

APPLICANT :-

m. $\overrightarrow{w}$ M. ஸ்டீவ்ஸ் ம. f

REGISTERED ENGINEER :-


E. S. NAGARAJAN, B.E.,
Registered Engineer Grade - II,
Reg. No : LS/2023/016
SEWONDERS BUILDING FACTORY
1/153 D, V.M.S colony,
CHINNALAPATTI - 624301,
CELL : 9994261724.