

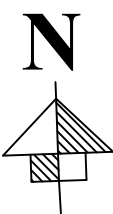
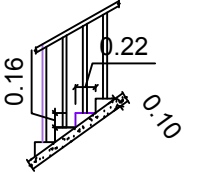
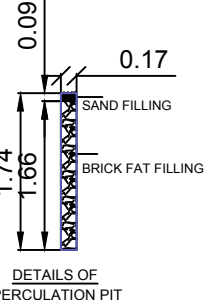
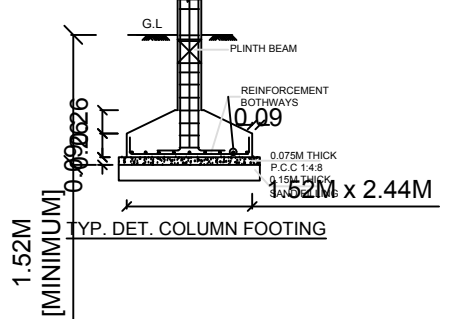
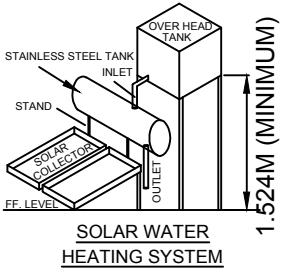
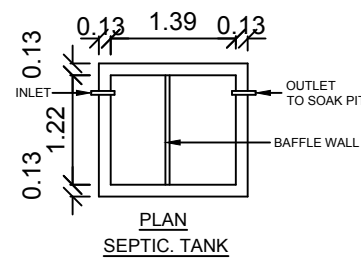
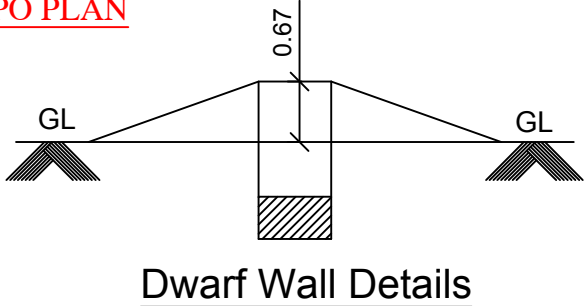
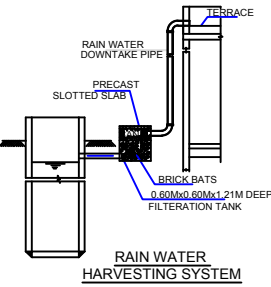
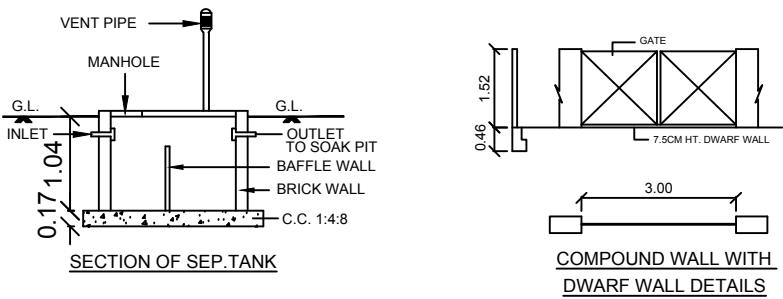
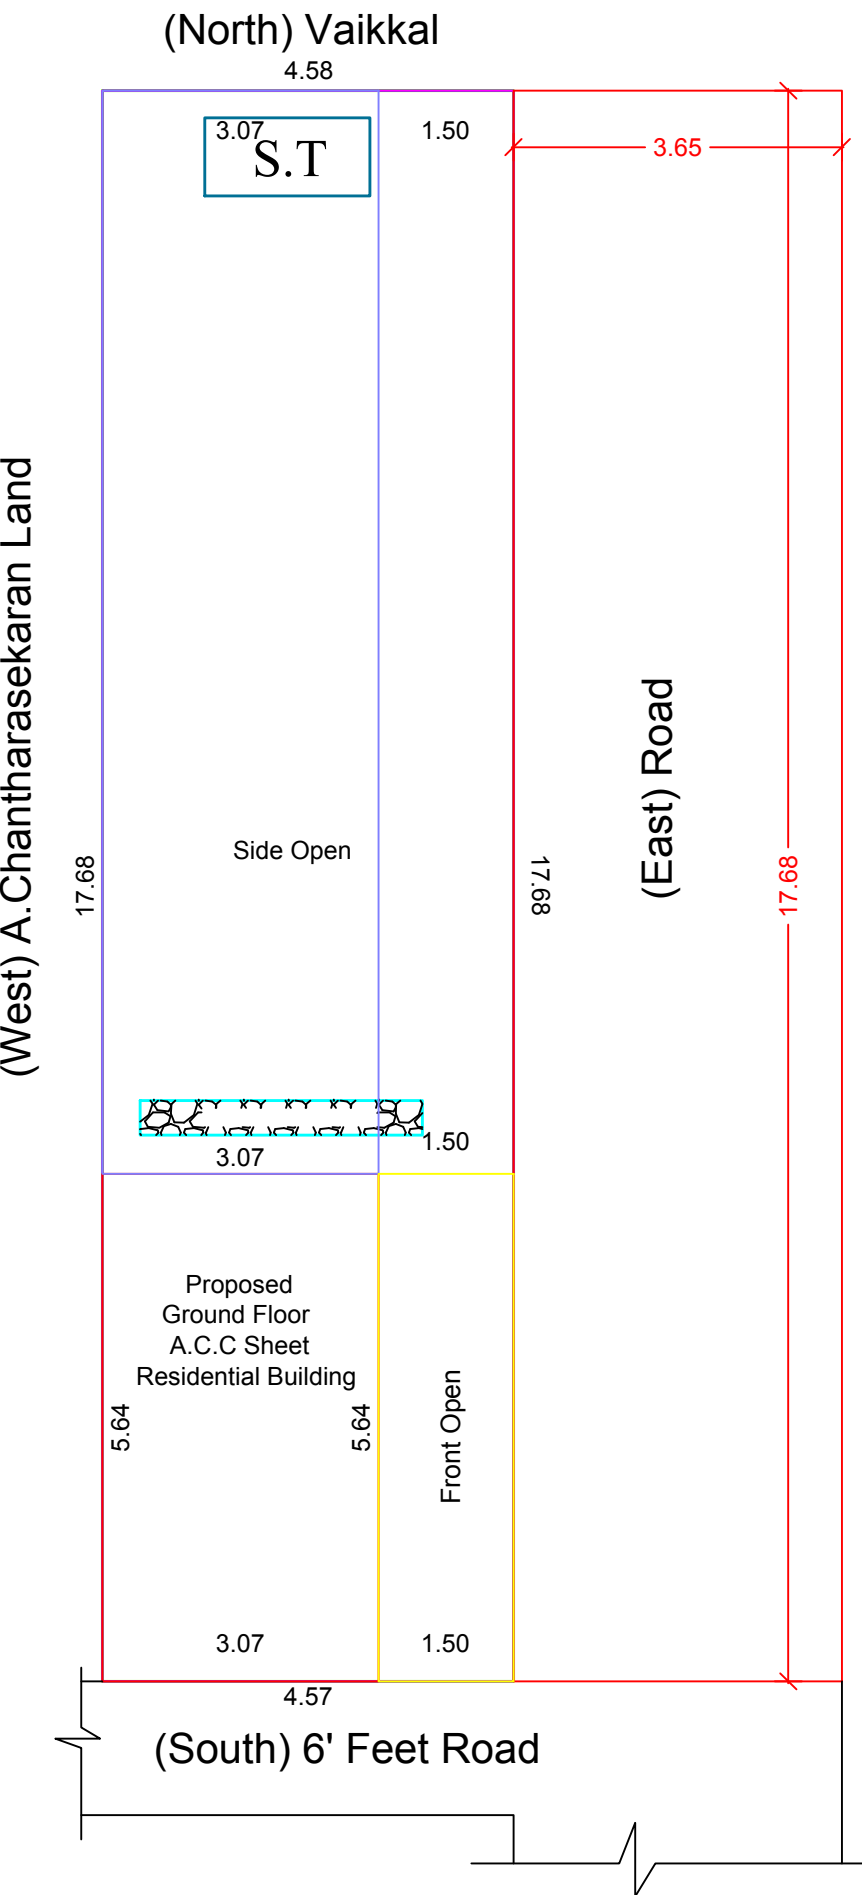
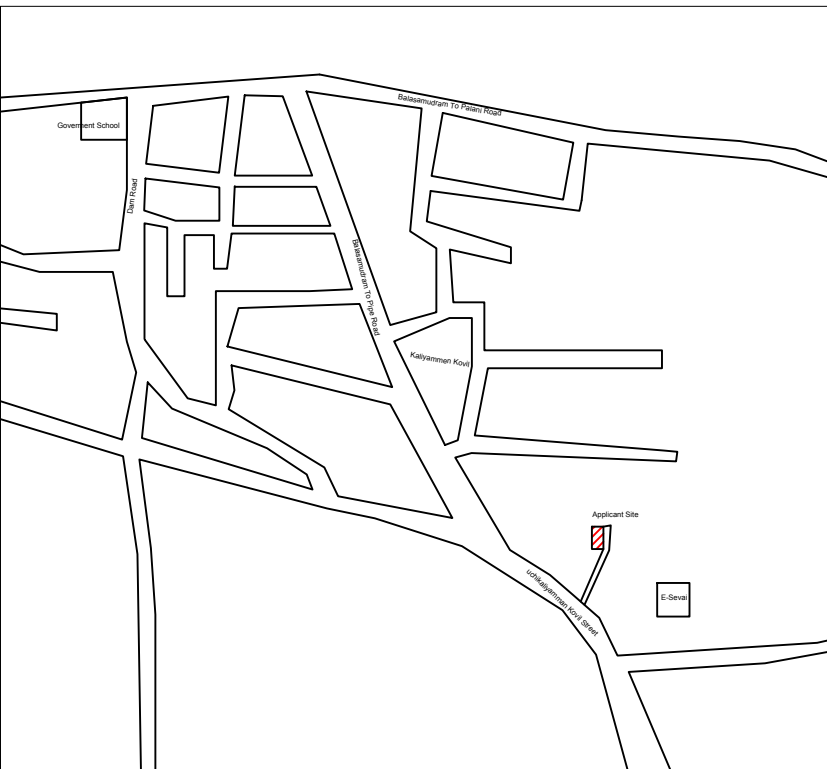
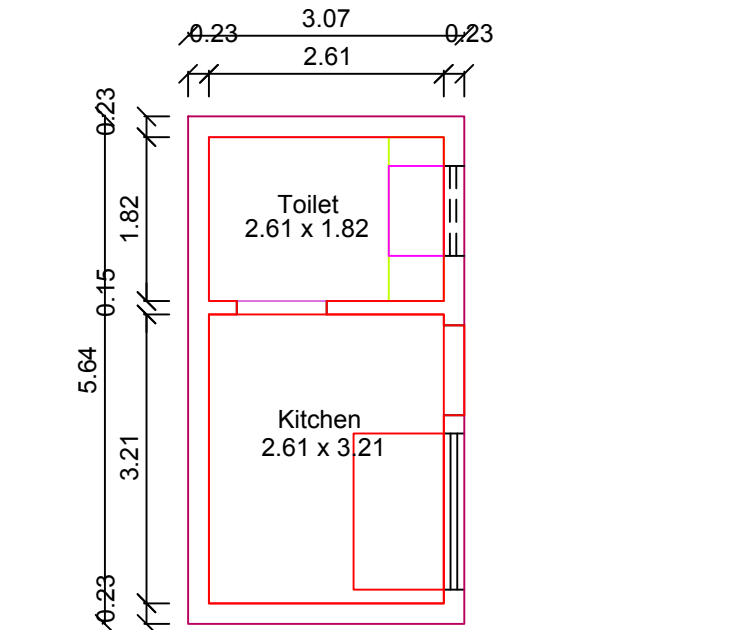


PLAN SHOWING THE PROPOSED CONSTRUCTION OF GALVANUM SHEET ROOF GROUND FLOOR RESIDENTIAL BUILDING IN OLD SURVEY No.64/6A1,NOW PATTA No.2892,NEW SUBDIVISION SURVEY No.64/45,WARD No.05,UCHIKALIYAMMAN KOVIL STREET BALASAMUDRAM VILLAGE, BALASAMUDRAM TOWN PANCHAYAT,PALANI TALUK,DINDIGUL DISTRICT.

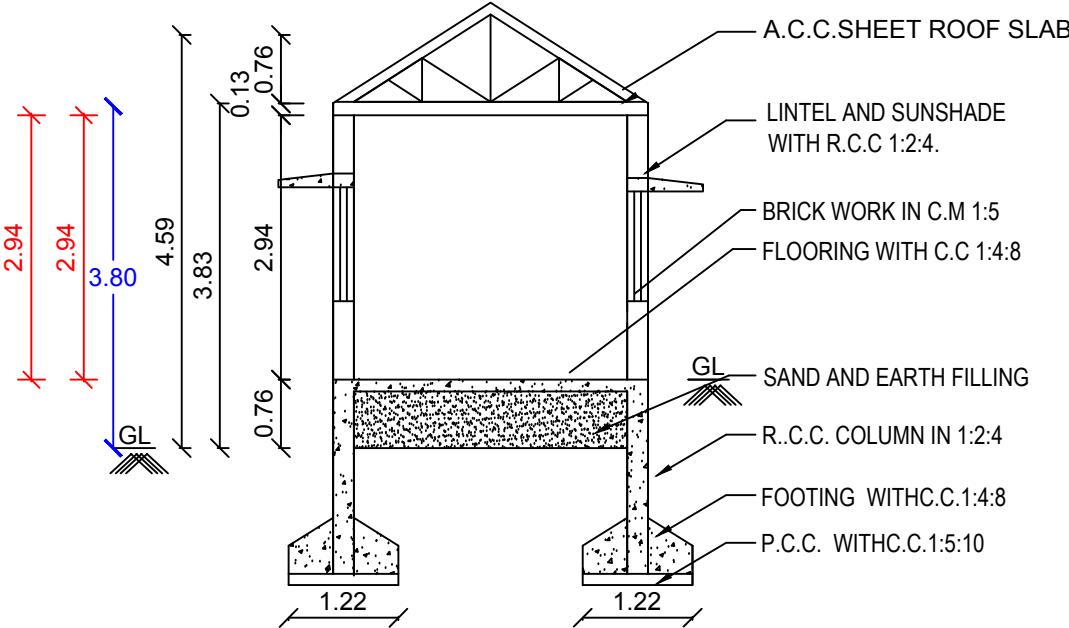


SCALE:-1:100.

NAME OF THE APPLICANT: Tmt.D.DHANALAKSHMI, W/o.Thiru.DHARMARAJ.

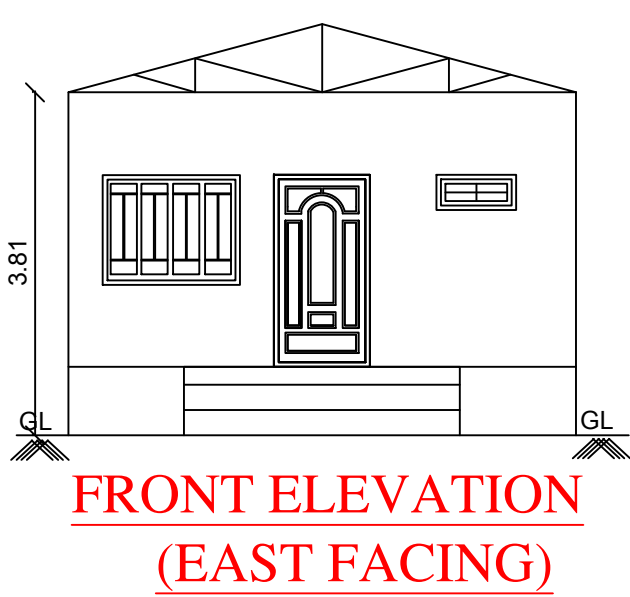

STAIRCASE DETAILS

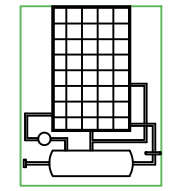

SOLAR SYSTEM

SCHEDULE OF JOINERY

MD	DOOR	1.15X2.13
D	DOOR	1.00X2.13
D1	DOOR	0.76X2.13
O	OPEN	1.22X2.13
W	WINDOW	1.52X1.22
W1	WINDOW	1.83X1.22
KW	WINDOW	1.00X1.00
V	VENTILATOR	1.00X0.61

AREA STATEMENT

	SQ.MT	SQ.FT
PLOT EXTENT (As Per TSLR)	80.83	870.05
PLOT EXTENT (As Per Document)	80.83	870.05
SUPER IMPOSED PLOT AREA	80.83	870.05
PROPOSED GROUND FLOOR	17.31	186.32
Open Space Area	63.52	683.73
Building Height	3.81	
FSI	0.21	
PLOT COVERAGE	23.37%	
CAR PARKING	00	
TWO WHEELER PARKING	00	

APPLICANT:

(D.DHANALAKSHMI)

REGISTERED ENGINEER

