
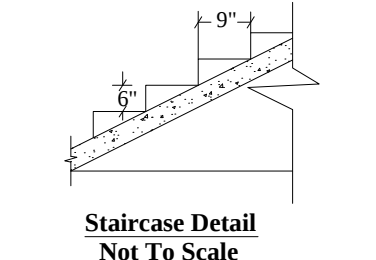
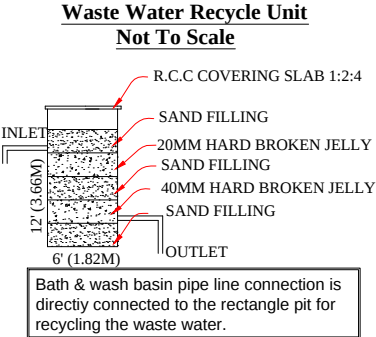
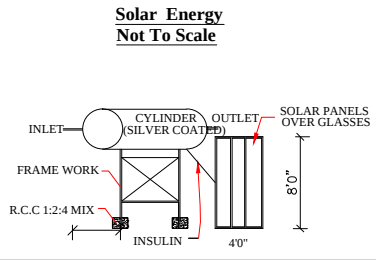
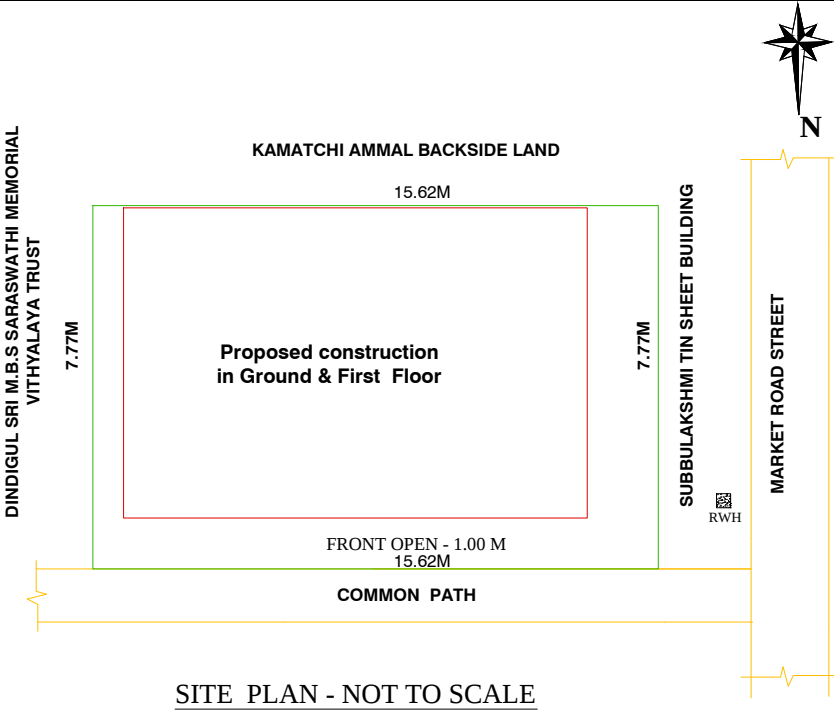
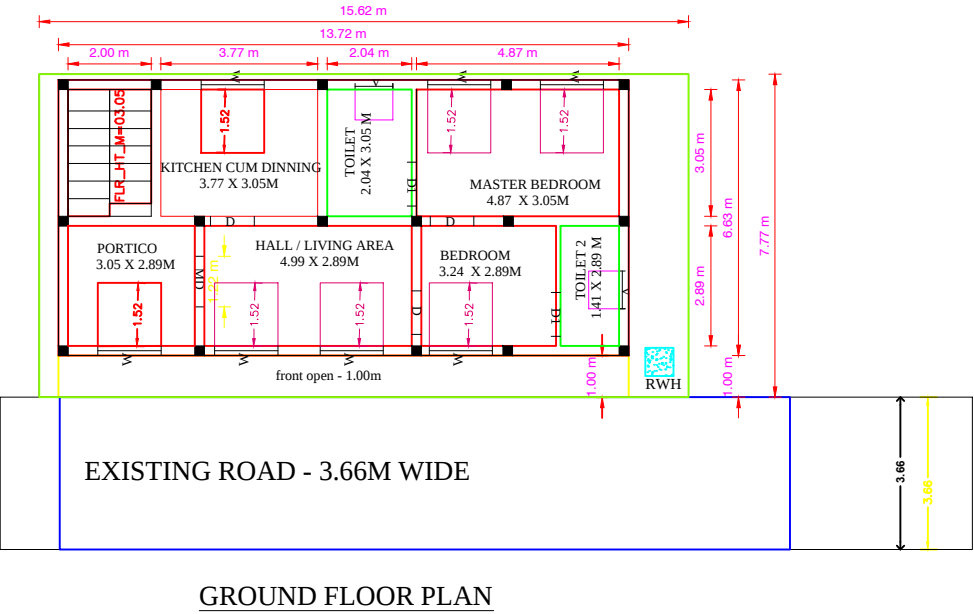
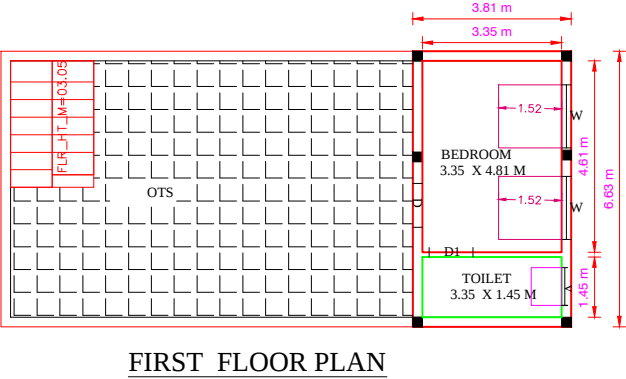





PLAN SHOWING THE PROPOSED CONSTRUCTION OF RCC ROOF DWELLING HOUSE IN GROUND & FIRST FLOOR AT OLD SURVEY NO - 1368/2B, AND NEW SURVRY NO : 1368/33, WARD NO: 14 IN MARKET ROAD STREET AT SITHAIYANKOTTAI TOWN PANCHAYAT,ATHOOR TALUK, DINDIGUL DISTRICT.

SCALE - 1:100

APPLICANT : Mrs.M.ZUVAIRIA FATHIMA W/O Mr.K.SOLTHAN MOITHEEN.

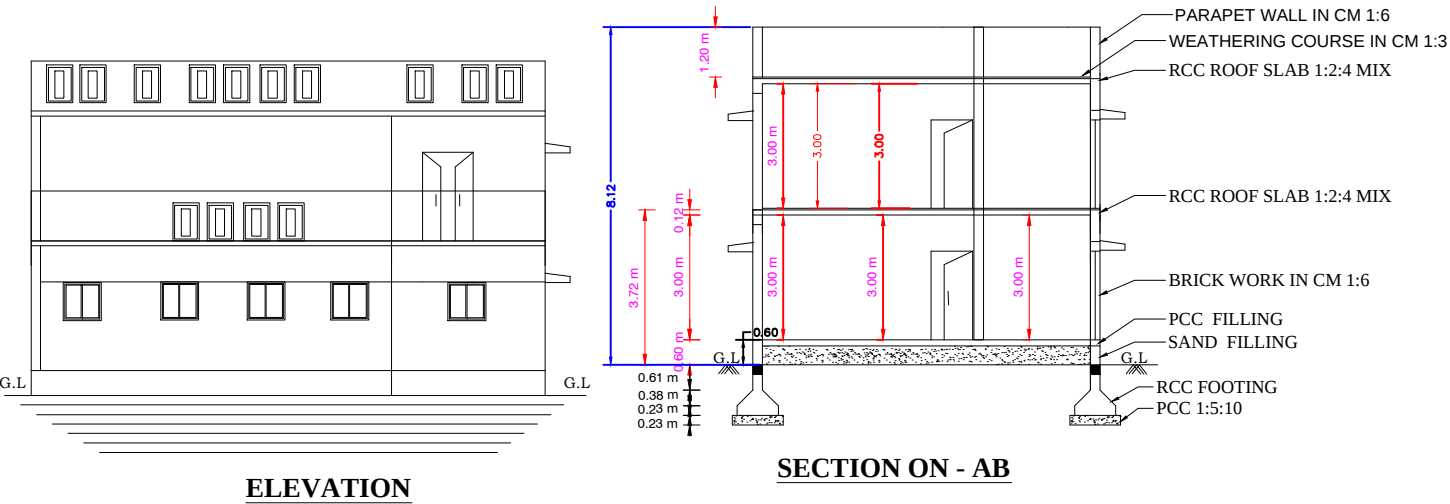

NOTE:
Width - 3'0" - 0.91M
Tread - 0'9" - 0.23M
Rise - 0'6" - 0.15M

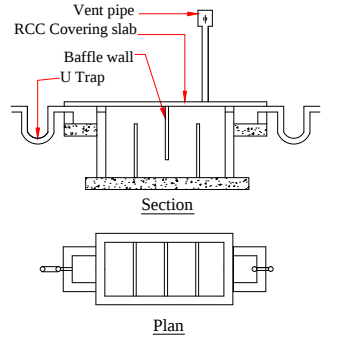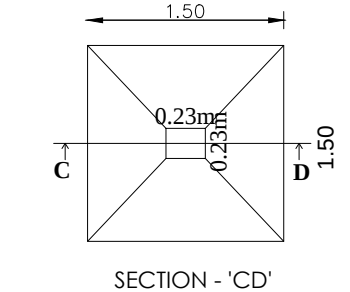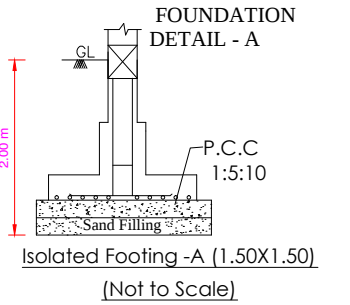

Using 'U' type trap 2 Nos in inlet, outlet & Ventpipe will be covered with mosquito proof covering net in inner side of vent pipe and top of vent pipe

SPECIFICATION:-
ALL DETAILS ARE AS SHOWN IN SECTION ON ---- "A-B"

JOINERIES:-			
M.D ---- MAIN DOOR----	4'0" X 7'0"	1.22 X 2.13	
D ---- DOOR ----	3'3" X 7'0"	0.99 X 2.13	
D1 ----DOOR ----	2'6" X 7'0"	0.76 X 2.13	
W1 ----WINDOW----	4'0" X 4'6"	1.22 X 1.37	
W ---- WINDOW ----	5'0" X 4'6"	1.52 X 1.37	
V ---- VENTILATOR ----	3'0" X 2'0"	0.91 X 0.60	
GW ---- GLASS WINDOW ----	3'3" X 10'0"	1.00 X 3.05	

AREA DETAILS:-		Sq.ft.	Sq.mt.
TOTAL AREA OF SITE AREA ----	1306.87	121.41	
PROPOSED CONT G.F. AREA ----	978.65	90.92	
PROPOSED CONT F.F. AREA ----	271.89	25.26	
OPEN SPACE AREA ----	328.22	30.49	

LEGEND:-
OWNER'S BOUNDARY SHOWN IN GREEN---- ☐
PROPOSED CONSTRUCTION SHOWN IN RED- ---- ☐
EXISTING ROAD SHOWN IN YELLOW- ---- ☐

OFFICE USE ONLY :-

APPLICANT :-

REGISTERED ENGINEER :-

Sr.Er.T.KESAVARAJ DCE.,
LICENSED BUILDING SURVEYOR,
5-1-6/20,CHURCH 1st ST,POONJOLAI
CHINNALAPATTI -624 301
ATHOOR (T.K), DINDIGUL (D.T)
MOBILE NO: - 9443830816 9751437150