

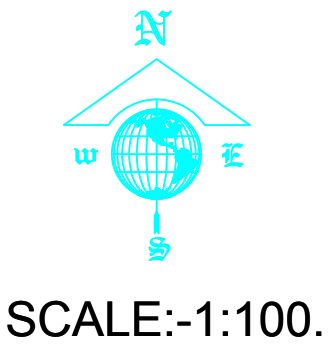



PLAN SHOWING THE PROPOSED CONSTRUCTION OF GALVANUM SHEET ROOF GROUND FLOOR RESIDENTIAL BUILDING IN OLD SURVEY No.275/1A2,NOW PATTa No.2472,NEW SUBDIVISION SURVEY No.275/1A2A, AYAMPULI VILLAGE,BALASAMUDRAM TOWN PANCHAYAT, PALANI TALUK,DINDIGUL DISTRICT.

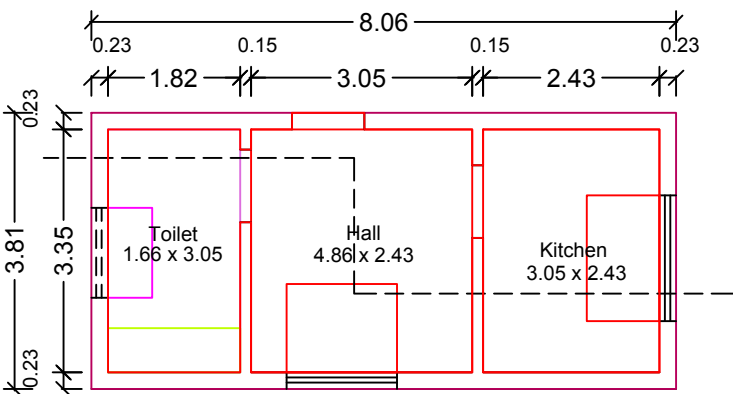


NAME OF THE APPLICANT: Thiru.MUTHURAMALINGABOSS, S/o.Thiru.VELLAISAMY.

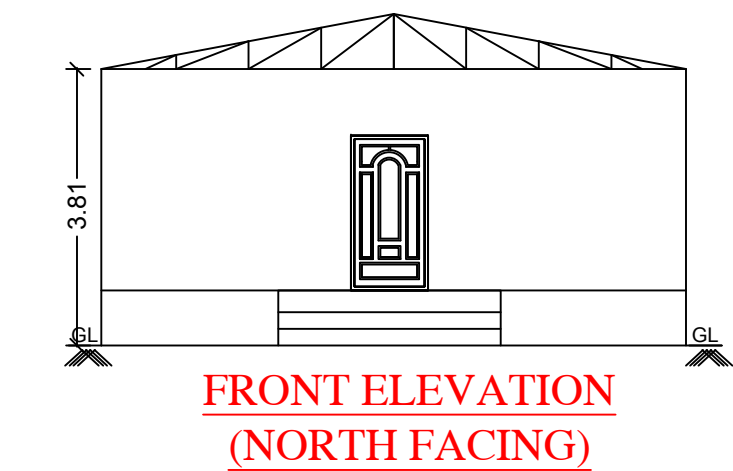

GROUND FLOOR PLAN

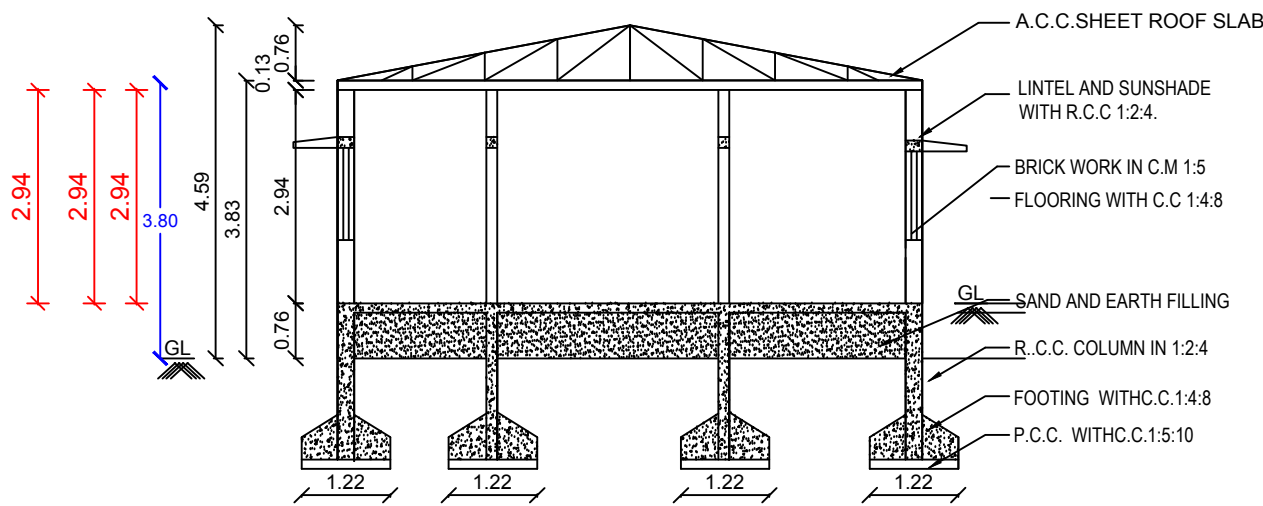


SECTION ON "AB"








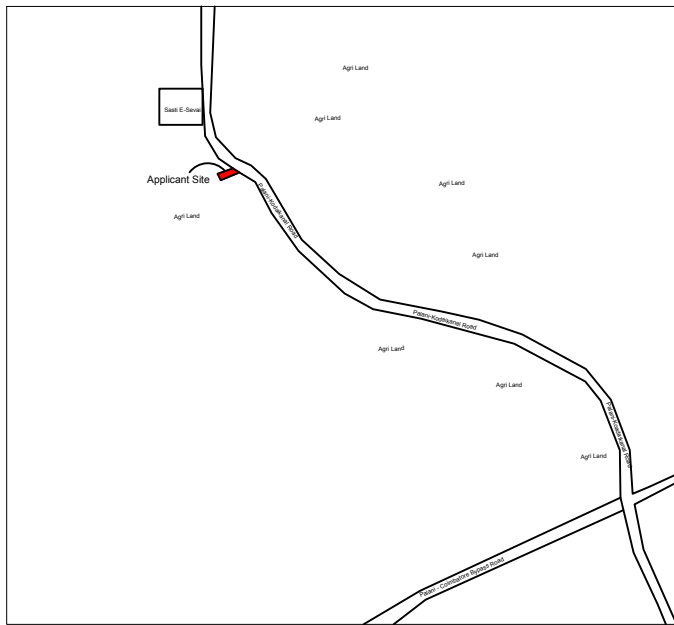


TOPO PLAN


(West) S.No.275/1A1

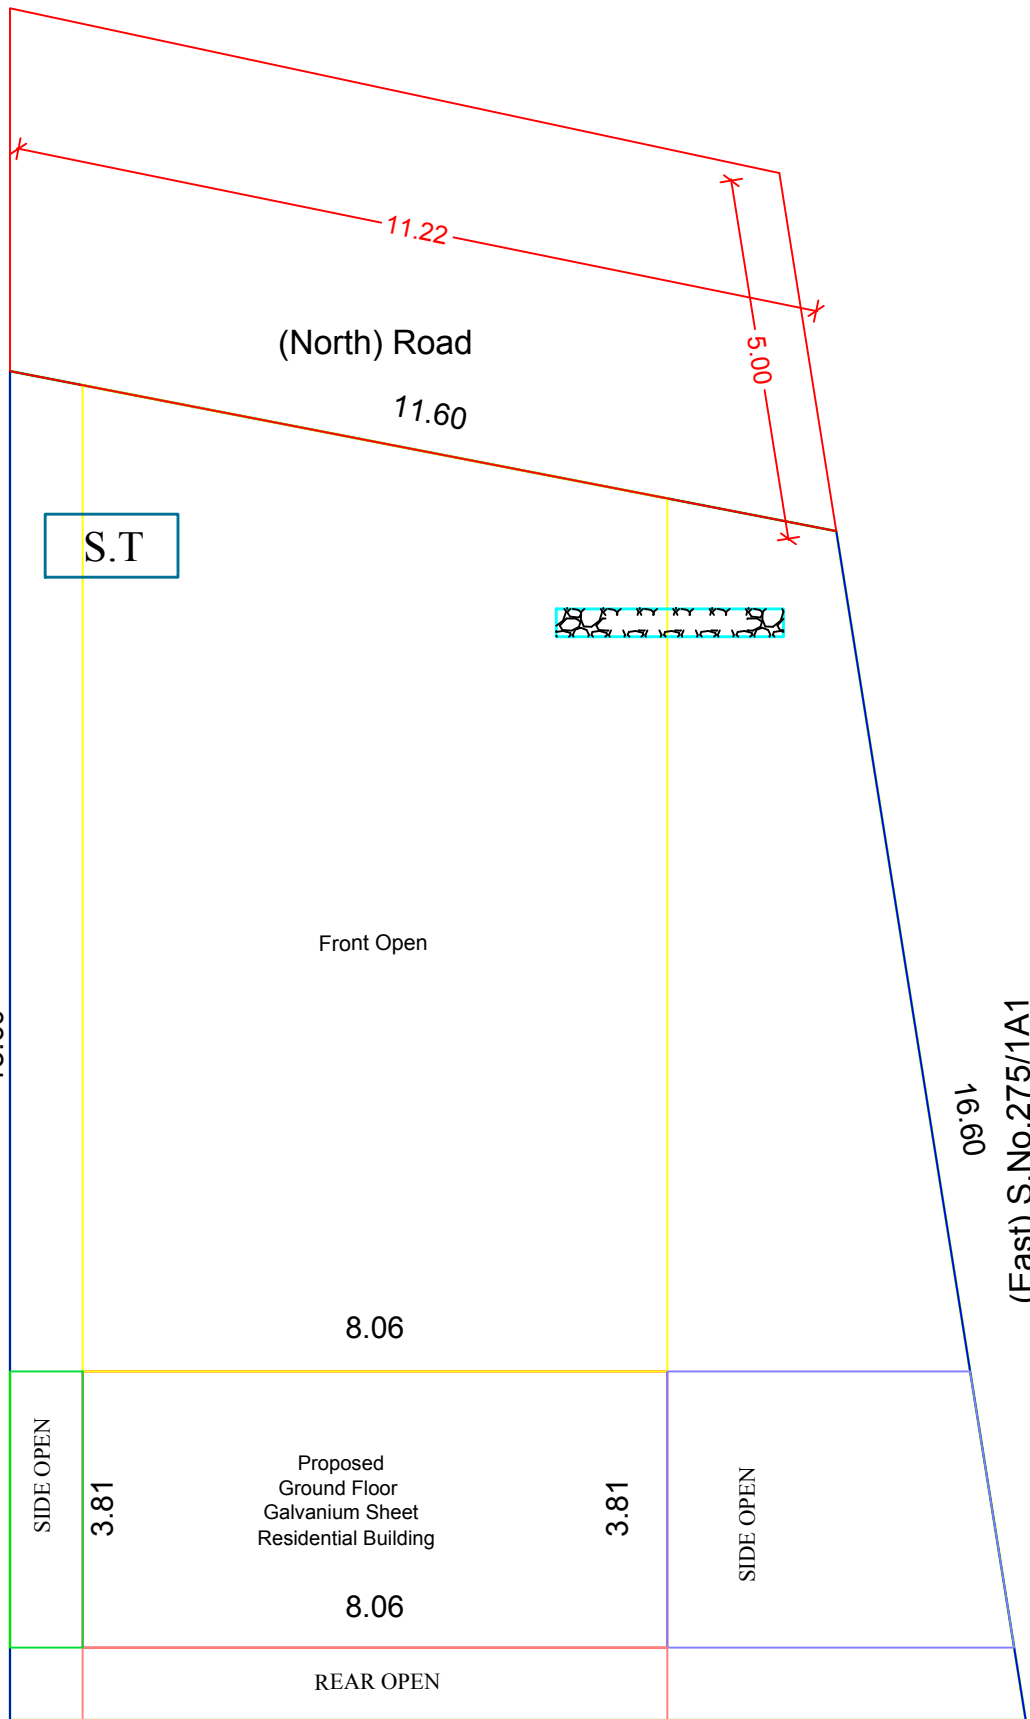

SITE PLAN

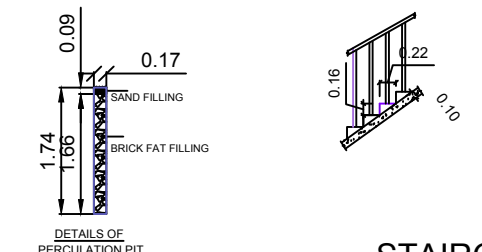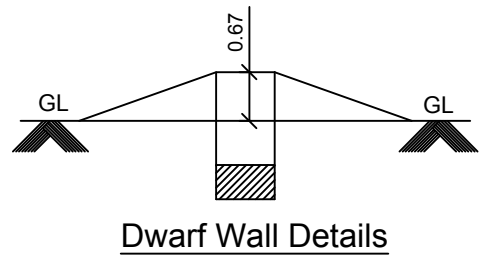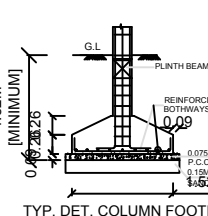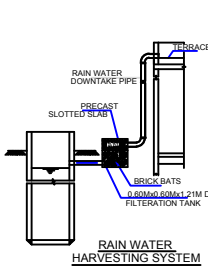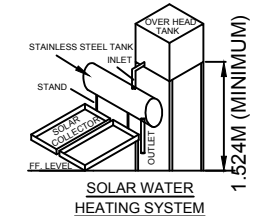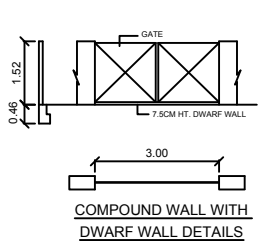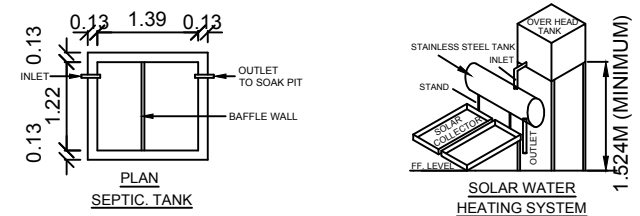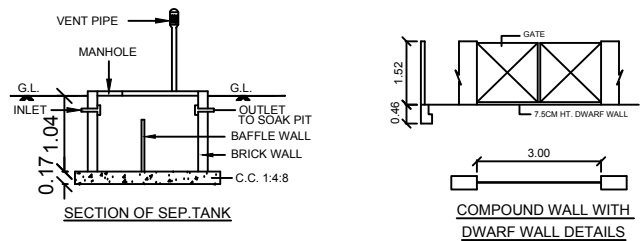

STAIRCASE DETAILS

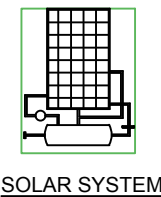

SCHEDULE OF JOINERY

MD	DOOR	1.15X2.13
D	DOOR	1.00X2.13
D1	DOOR	0.76X2.13
O	OPEN	1.22X2.13
W	WINDOW	1.52X1.22
W1	WINDOW	1.83X1.22
KW	WINDOW	1.00X1.00
V	VENTILATOR	1.00X0.61

AREA STATEMENT

	SQ.MT	SQ.FT
PLOT EXTENT (As Per TSLR)	200.00	2152.80
PLOT EXTENT (As Per Document)	200.00	2152.80
SUPER IMPOSED PLOT AREA	200.00	2152.80
PROPOSED GROUND FLOOR	30.71	330.56
Open Space Area	169.29	1822.24
Building Height	3.81	
FSI	0.15	
PLOT COVERAGE	15.36%	
CAR PARKING	00	
TWO WHEELER PARKING	00	

APPLICANT:

(Signature of Muthuramalingaboss)

(MUTHURAMALINGABOSS)

REGISTERED ENGINEER

(Signature of J. Kalidass)
Er. J. KALIDASS B.E., Civil, L.P.A.,
Registered Engineer Grade-III (RE),
REG. No: RE.33/2019 (GR-III),
S. S. CONSTRUCTION,
PALANI-624 601. Dindigul Dt.
Cell: 99441 92019