

PLAN SHOWING THE PROPOSED ADDITIONAL CONSTRUCTION OF FRIST FLOOR RESIDENTIAL BUILDING IN



NEW S.No: 46/4A1 , PATTA NO : 3825, AMBADURAI VILLAGE, CHINNALA PATTY TOWN PANCHAYAT, ATTHUR

TALUK , DINDIGUL DISTRICK

EXISTING GROUND FLOOR APPROVEL NO:22/97-98

APPLICANT : Mrs . S.SUPPU LAKSHMI W/O Mr.T.SOUNDAPPAN


Site Plan:
Scale(1:100)

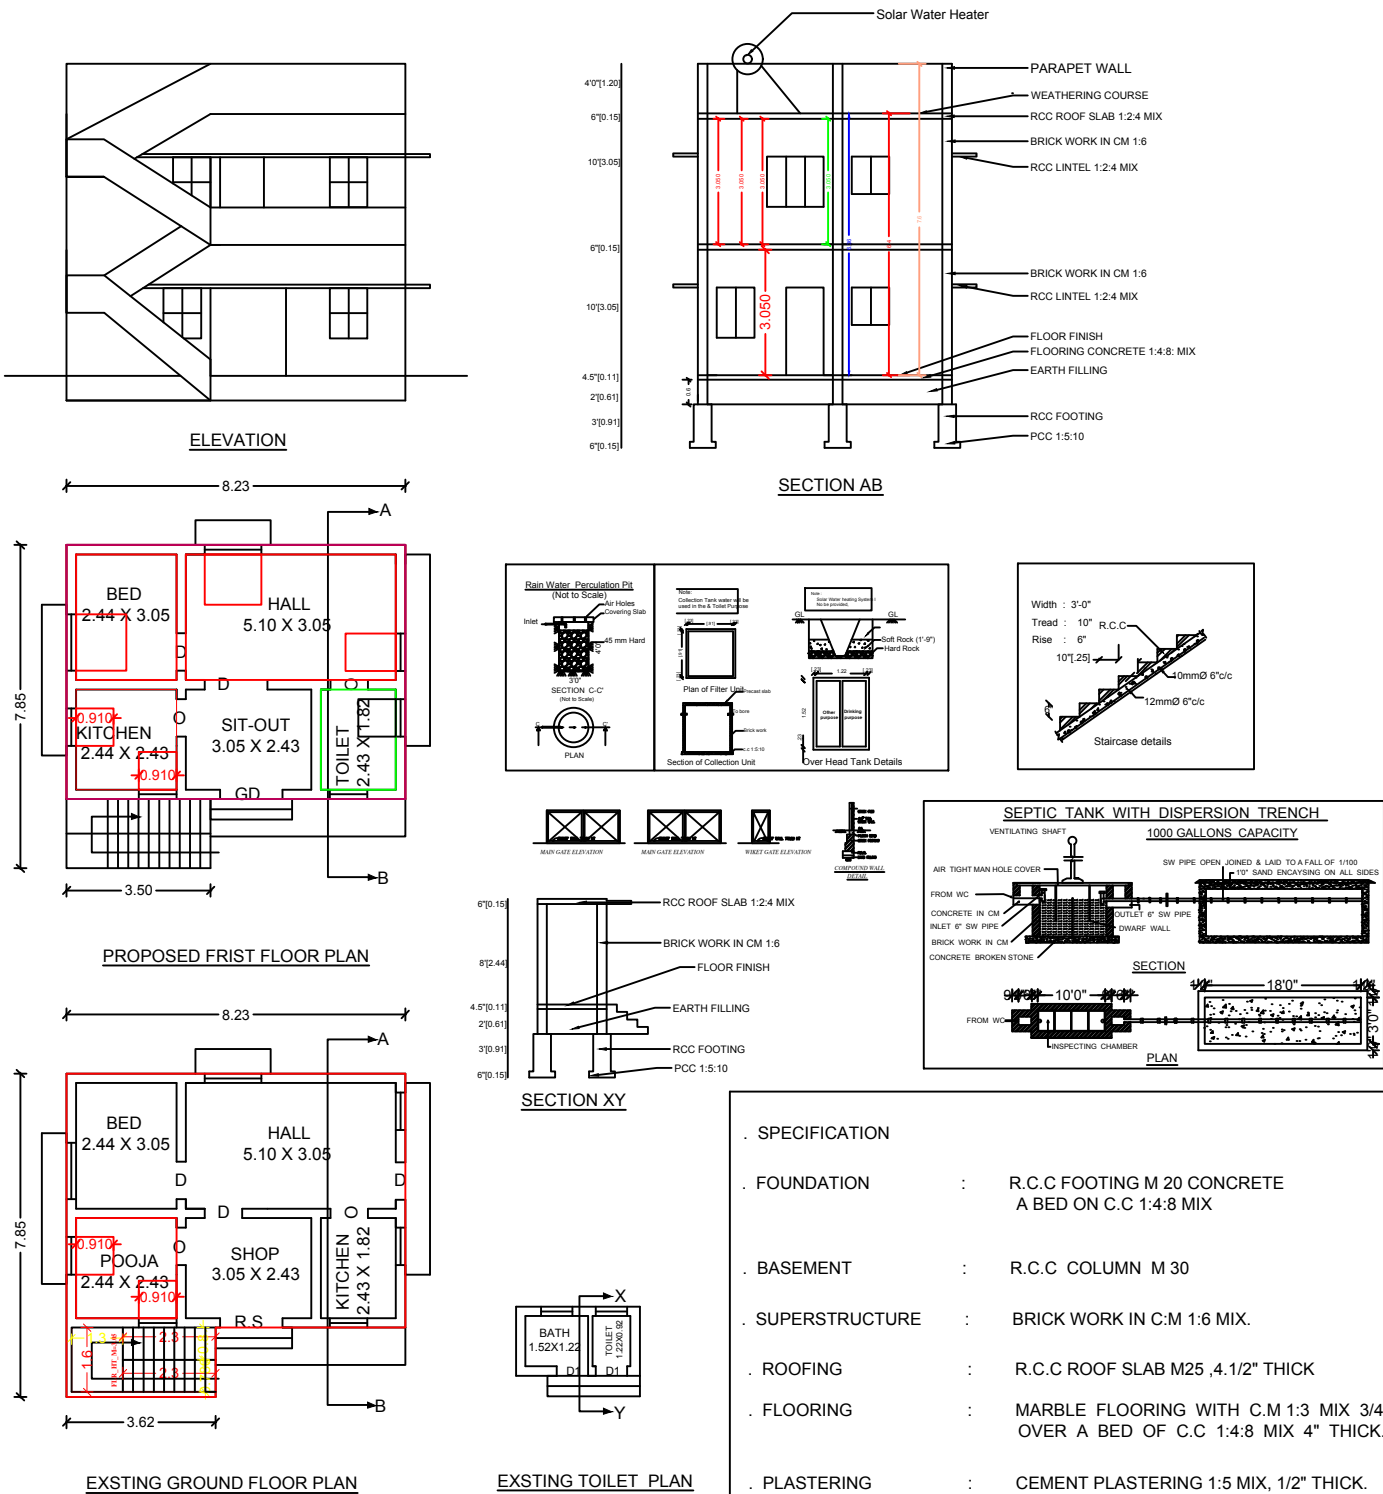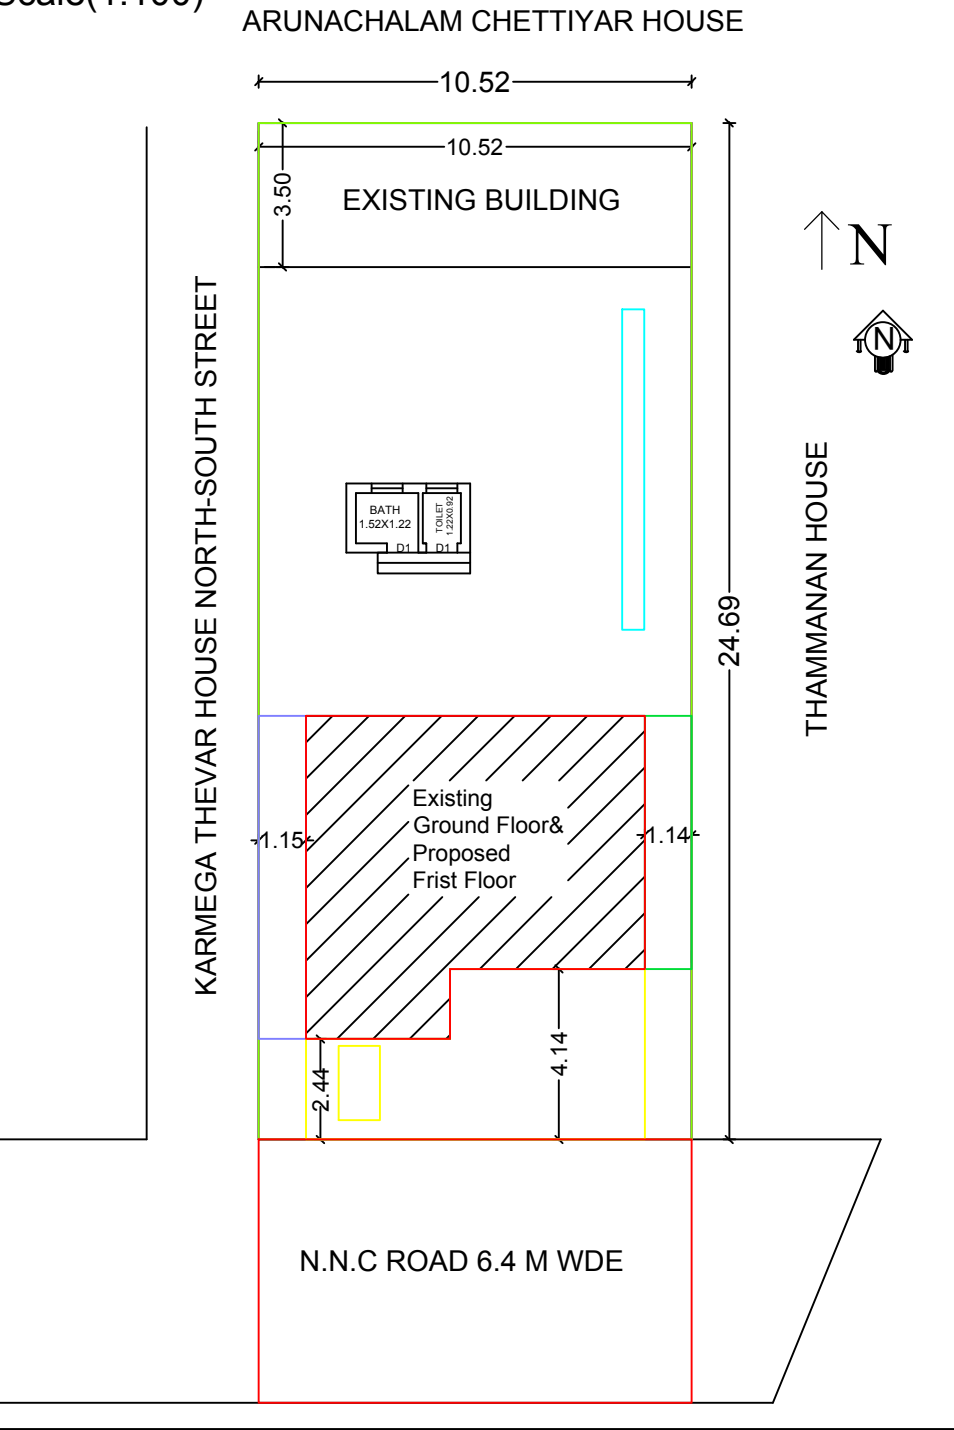

OFFICE USE :

Building Permission:
Roc.No : 47/2024/C
Building Permission :95/2023 -2024
/E Signed/
Executive Officer,
Special Grade Town Panchayat,
Chinnalapatti,
Dindigul District.

Key plan

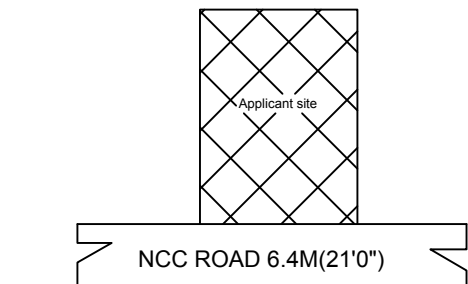

Scale

Plan : 1: 100
Site Plan : 1: 100

Area details

	Sq.ft.	Sq.m.
Area of the Site (As per Document)	2795.5	259.74
Area of the Exsting G.F.Building	546.16	50.74
Exsting toilet area	54.00	5.00
Exsting building	397.00	37.00
Area of the proposed F.F. Building	546.16	50.74
open Space	1798.34	167.07

Schedule of Joineries

MD	Main Door	3'-3" x 7'-0" (1.00 x 2.13)
D	Door	3'-3" x 7'-0" (1.00 x 2.13)
D1	Door	2'-9" x 7'-0" (0.84 x 2.13)
O	Open	3'-0" x 7'-0" (0.91 x 2.13)
W	Window	4'-0" x 4'-6" (1.22 x 1.37)
V	Ventilator	2'-0" x 2'-6" (0.61 x 0.76)

Site boundary

Pro.G.F & F.F.Building

One Solar System to be Provided

Applicant

Er.M. DHARMARAJ
Sairam Builders
Kamarajar Road,
Anna Salai Near
Muttupatti, Chinnalapatti.

Registered Engineer