
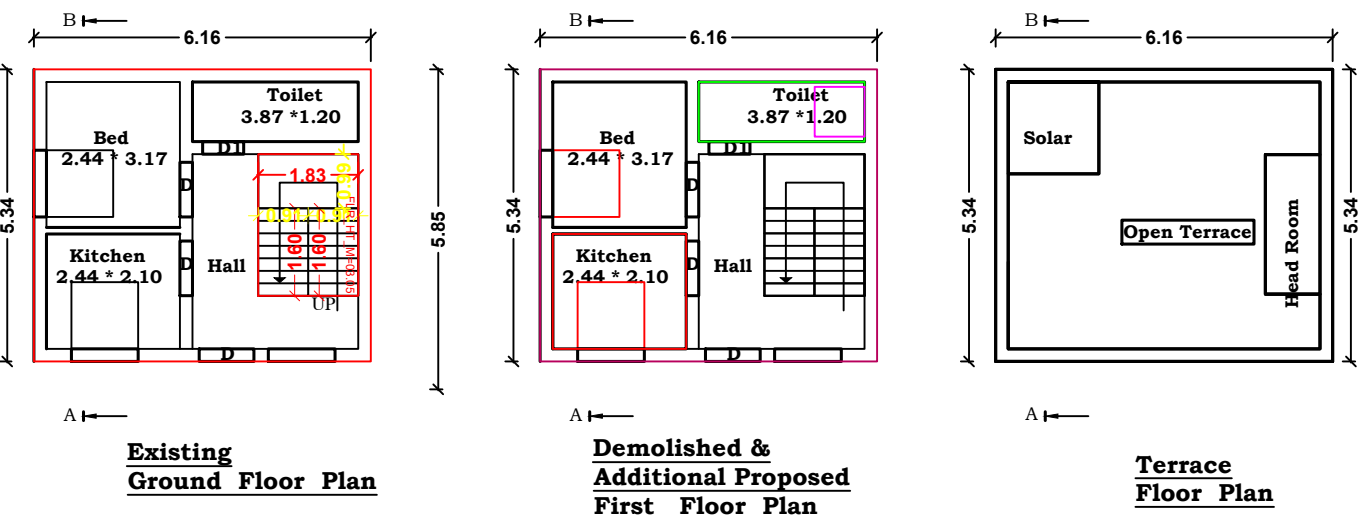
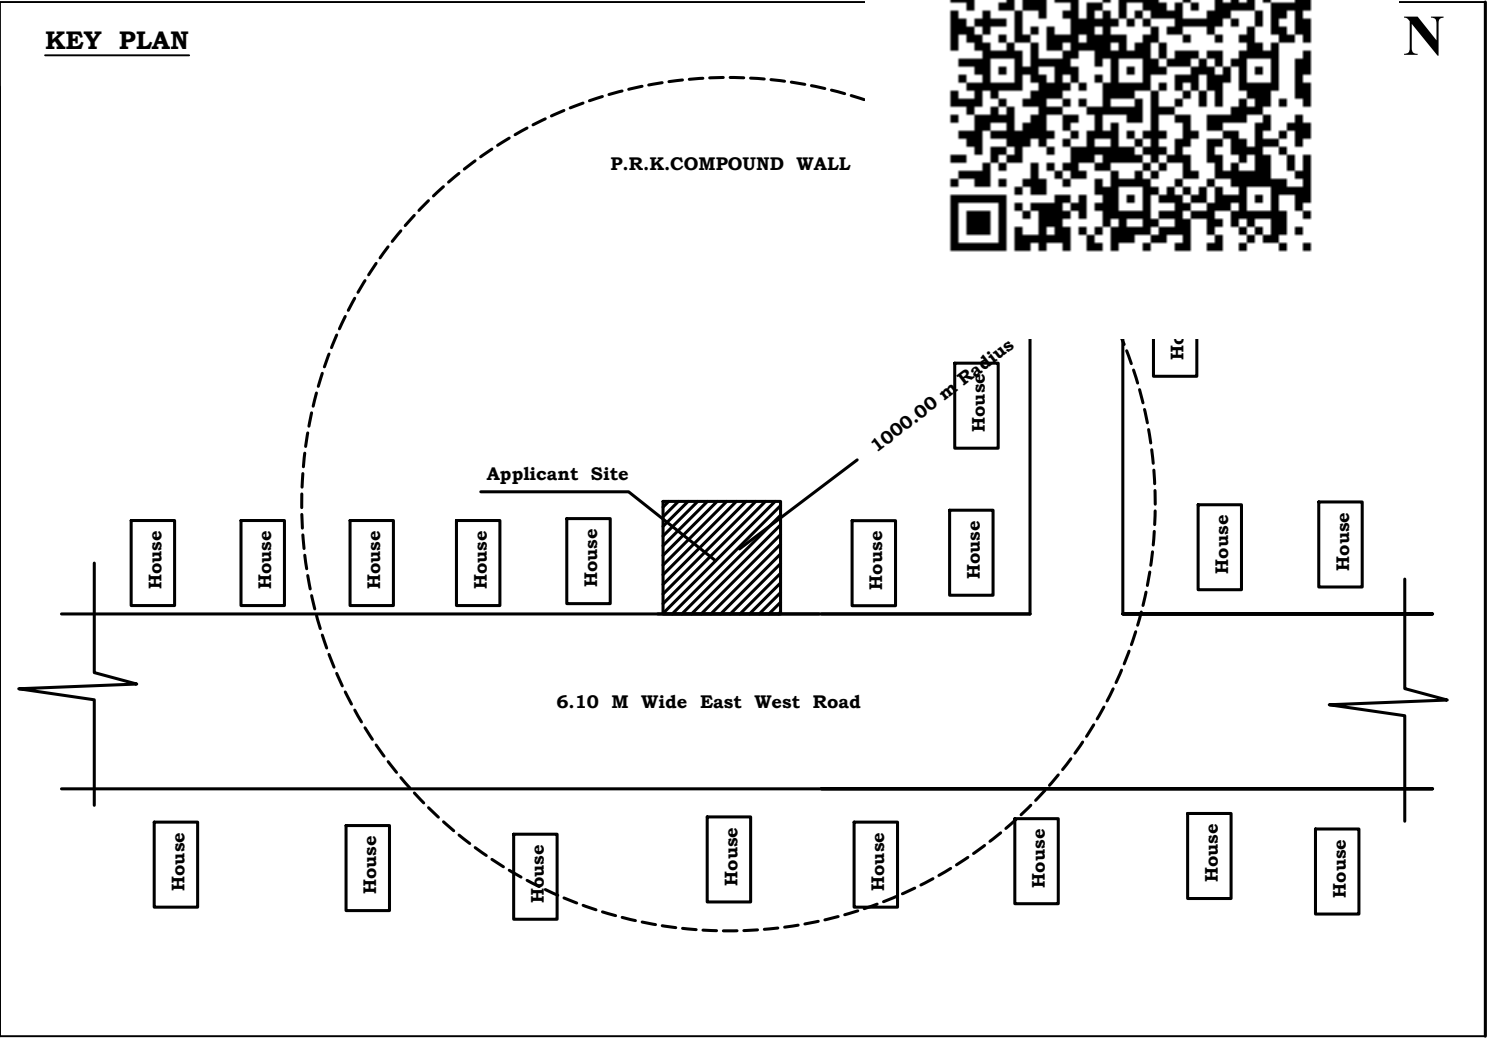
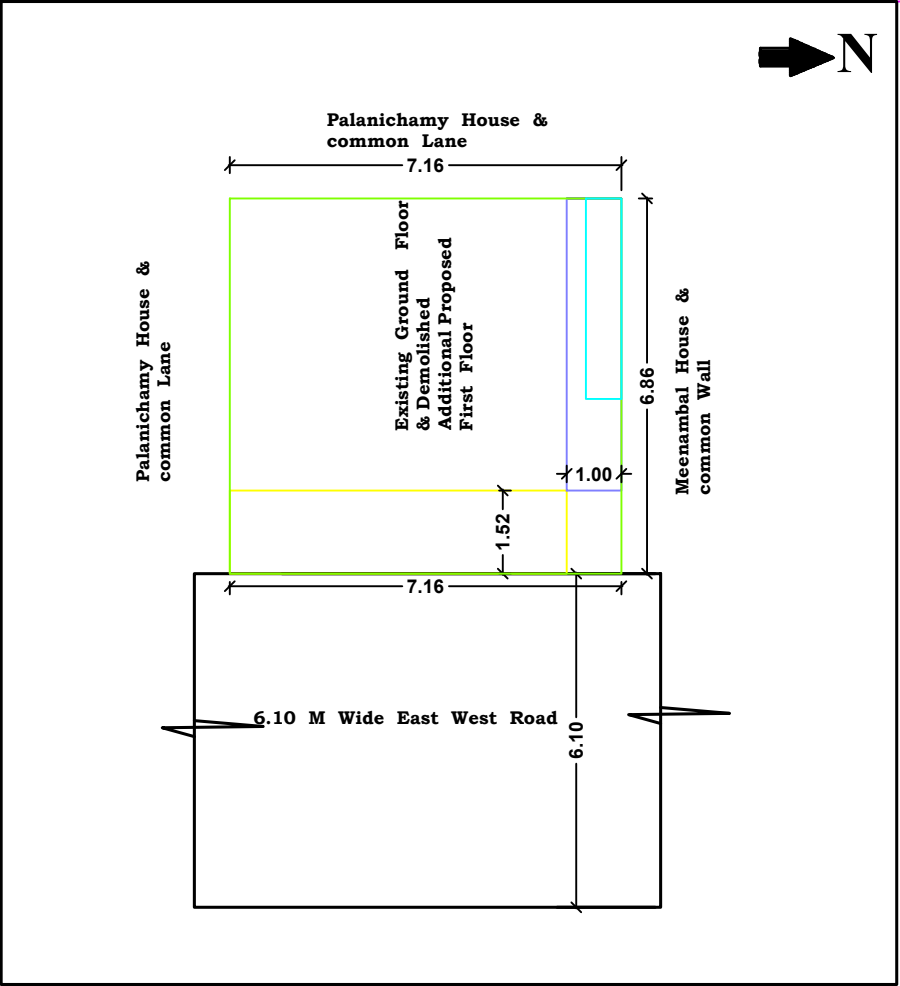




PLAN SHOWING THE DEMOLISHED FIRST FLOOR (A.C.C. ROOF) AND ADDITIONAL PROPOSED CONSTRUCTION OF RESIDENTIAL BUILDING (FIRST FLOOR) -RC.C. ROOF OVER THE EXISTING GROUND FLOOR IN DOCUMENT SURVEY NO :381 / 2A , WARD NO : 8 , DOOR NO : 1 , PATTa SURVEY NO : 1246 / 7 , PATTa NO : 4436 AT WEST SIDE GANDHI NAGAR MAIN ROAD - 2 , BATLAGUNDU TOWNPANCHAYAT , NILAKOTTAI TALUK , DINDIGUL DISTRICT .

Applicant : Mr. P.ANANTHAN S/O Mr. PITCHAI PILLAI (LATE) .

Scale 1:100

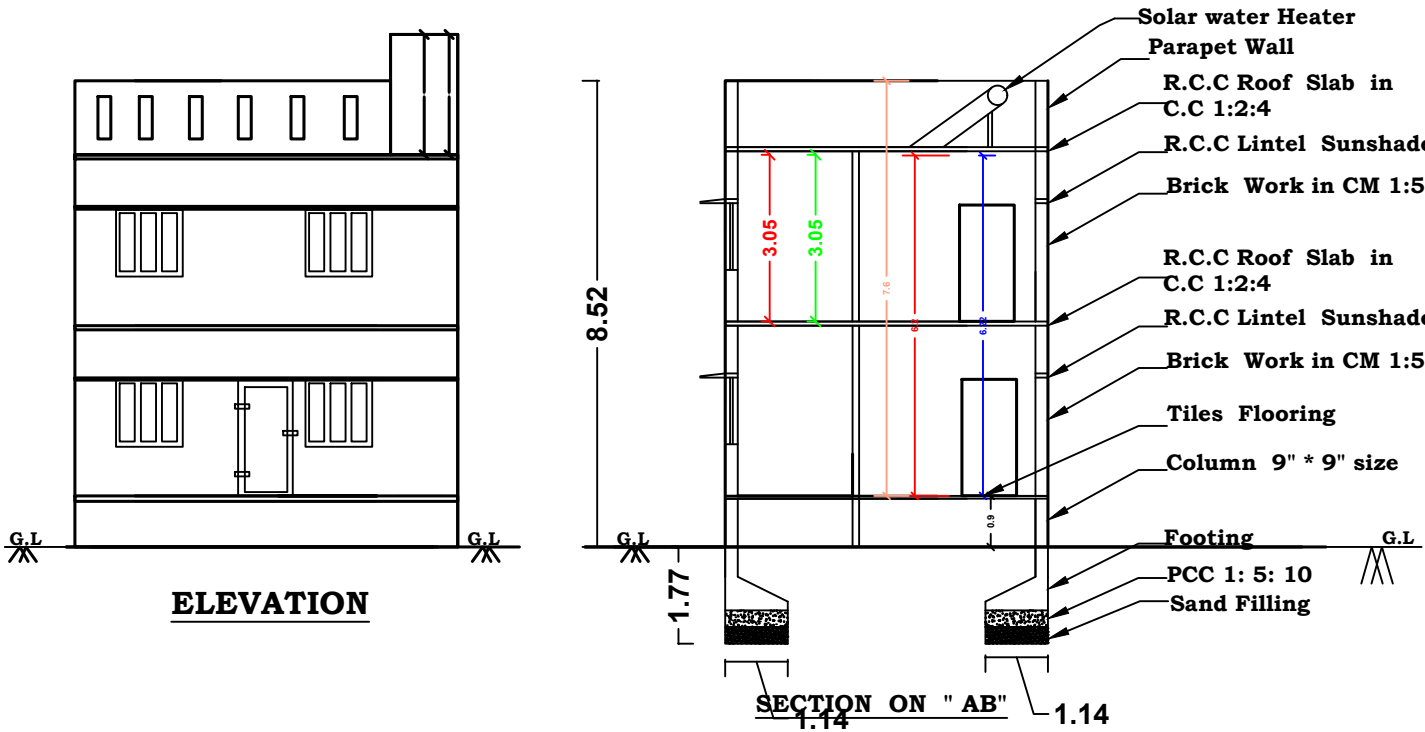

AREA DETAILS	Sq.Ft -	Sq. M	JOINERIES
Site Area as per FMB / PLR	484.38	45.00	Main Door MD - 1.00 * 2.10
Site Area as per Site	528.75	49.14	Door D - 0.90 * 2.10
Site Area as per Document	528.75	49.14	Door D1 - 0.75 * 2.10
Existing Ground Area in G.F	354.13	32.90	Window W - 0.90 * 1.22
Re.construction of F.Floor	354.13	32.90	Window W1 - 1.37 * 1.22
Open Space Area	174.62	16.24	Window W2 - 1.50 * 1.22
			Ventilator V - 0.75 * 0.60

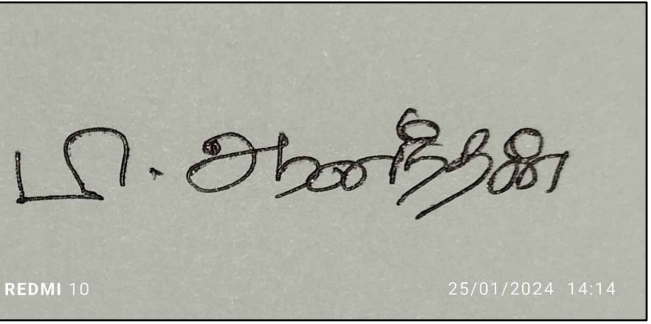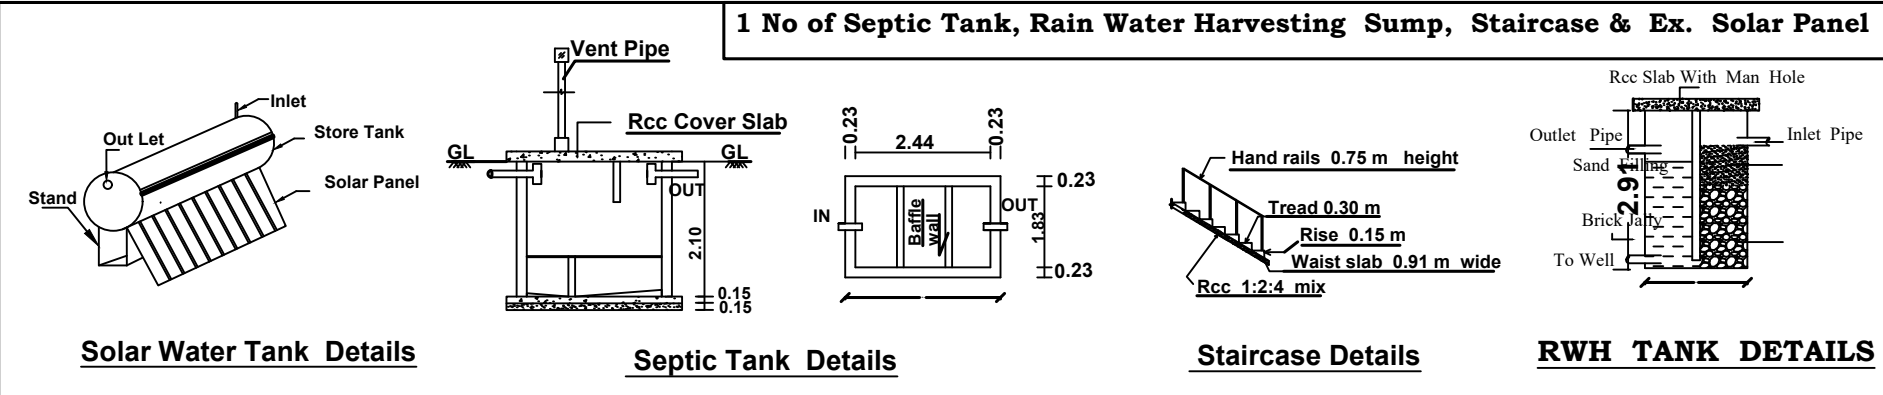

APPLICANT



ENGINEER

Office Use: