

PLAN SHOWING THE PROPOSED CONSTRUCTION OF RCC TERRACED ROOF GROUND AND FIRST FLOOR RESIDENTIAL BUILDING IN PLOT No.46,OLD SURVEY No.126/6B2A1,NOW SUB DIVISION SURVEY No.126/71,PATTA No.7200,WEST AYAKUDI VILLAGE,AYAKUDI TOWN PANCHAYAT, PALANI TALUK,DINDIGUL DISTRICT.




SCALE:-1:100.




NAME OF THE APPLICANT'S: 1.Thiru.V.KANAGARAJ, S/o.VELUSAMY.
2.Thiru.V.KARTHICK, S/o.VELUSAMY.

PLOT APPROVED BY DTCP R.O.No.6104/2018 DATE : 19.11.2018


PLOT REGULARSATION BY E.O. AYAKUDI TOWN PANCHAYAT R.O.No.540/2018 DATE : 03.05.2019

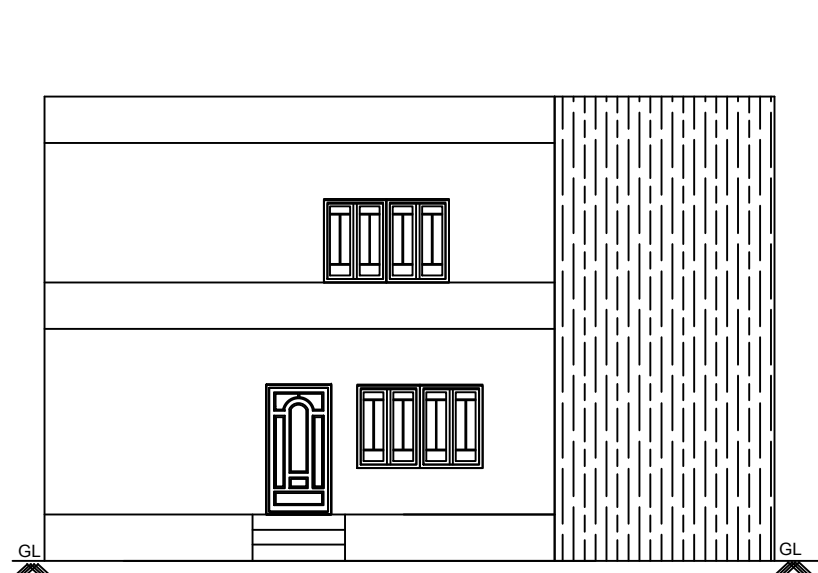


FRONT ELEVATION
(EAST FACING)

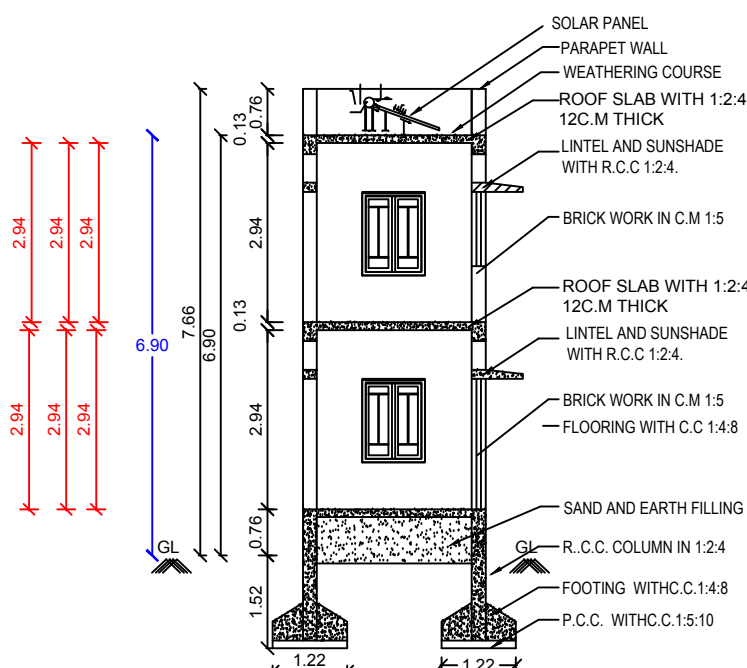


SECTION ON "AB"

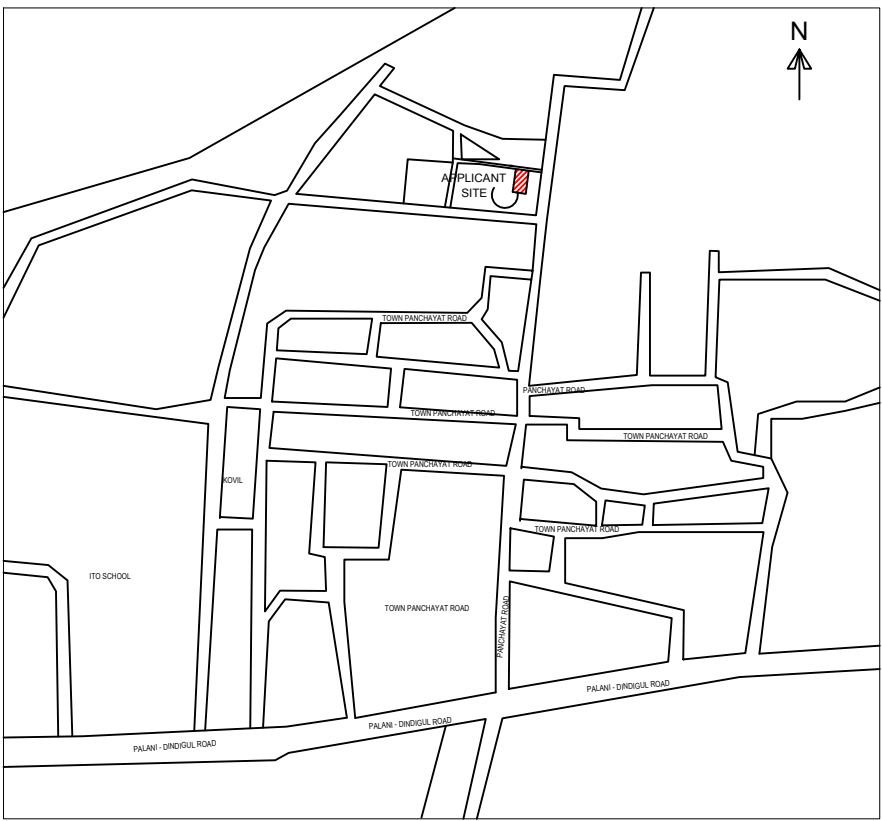


TOPO PLAN

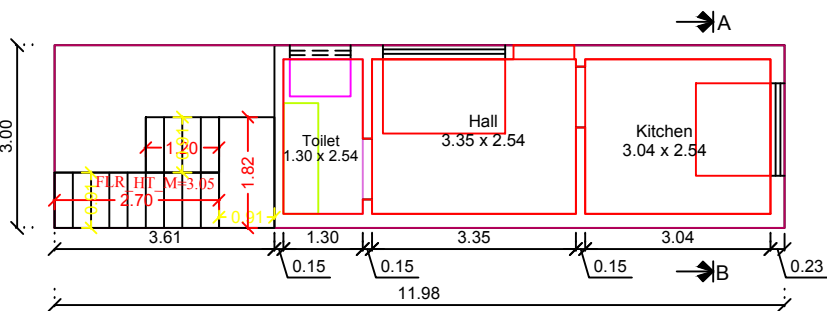









PRO.GROUND FLOOR PLAN

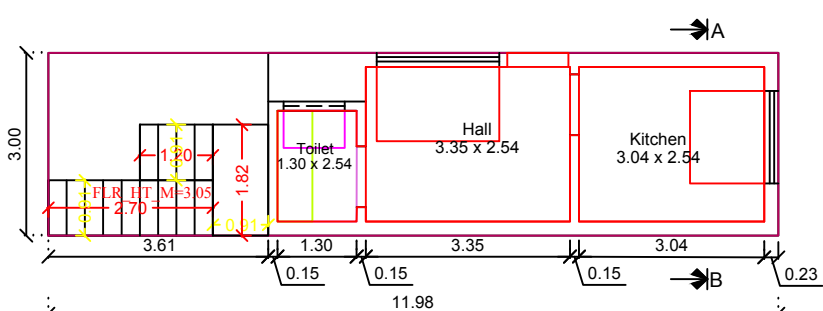

PRO.FIRST FLOOR PLAN

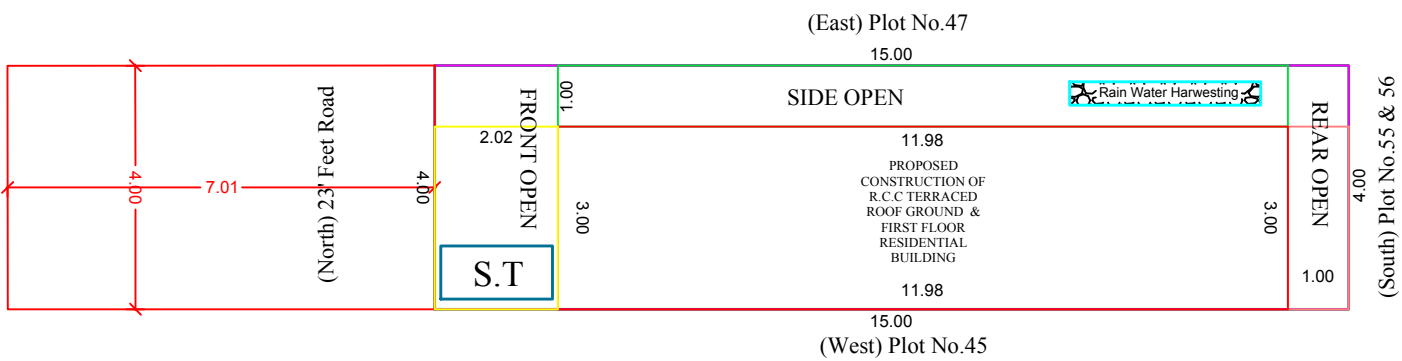

SITE PLAN

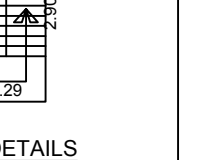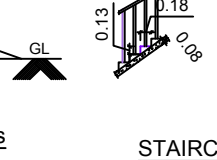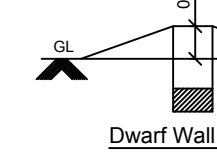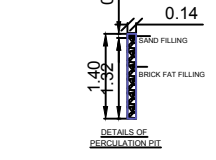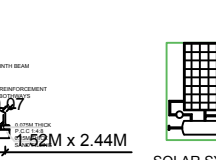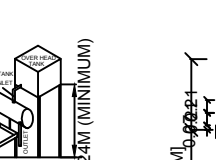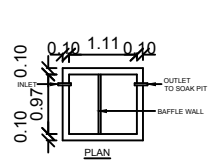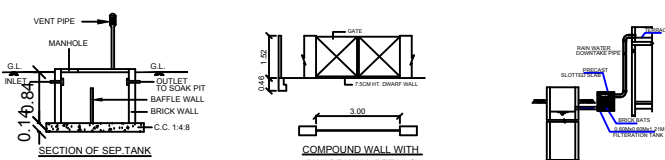

SCHEDULE OF JOINERY

MD	DOOR	1.52X2.13
D	DOOR	1.00X2.13
D1	DOOR	0.76X2.13
O	OPEN	1.22X2.13
W	WINDOW	1.00X1.22
W1	WINDOW	1.52X1.22
W2	WINDOW	1.83X1.22
KW	WINDOW	1.00X1.00
V	VENTILATOR	1.00X0.61

AREA STATEMENT

	SQ.MT	SQ.FT
PLOT EXTENT (As Per TSLR)	60.00	645.84
PLOT EXTENT (As Per Document)	59.82	644.00
SUPER IMPOSED PLOT AREA	59.82	644.00
PROPOSED GROUND FLOOR	36.00	387.50
PROPOSED FIRSTFLOOR	36.00	387.50
Open Space Area	24.00	258.33

Building Height 6.80

FSI 0.60

PLOT COVERAGE 60%

CAR PARKING 00

TWO WHEELER PARKING - 00

APPLICANT'S:

v. Kp

v. Rm

REGISTERED ENGINEER

