
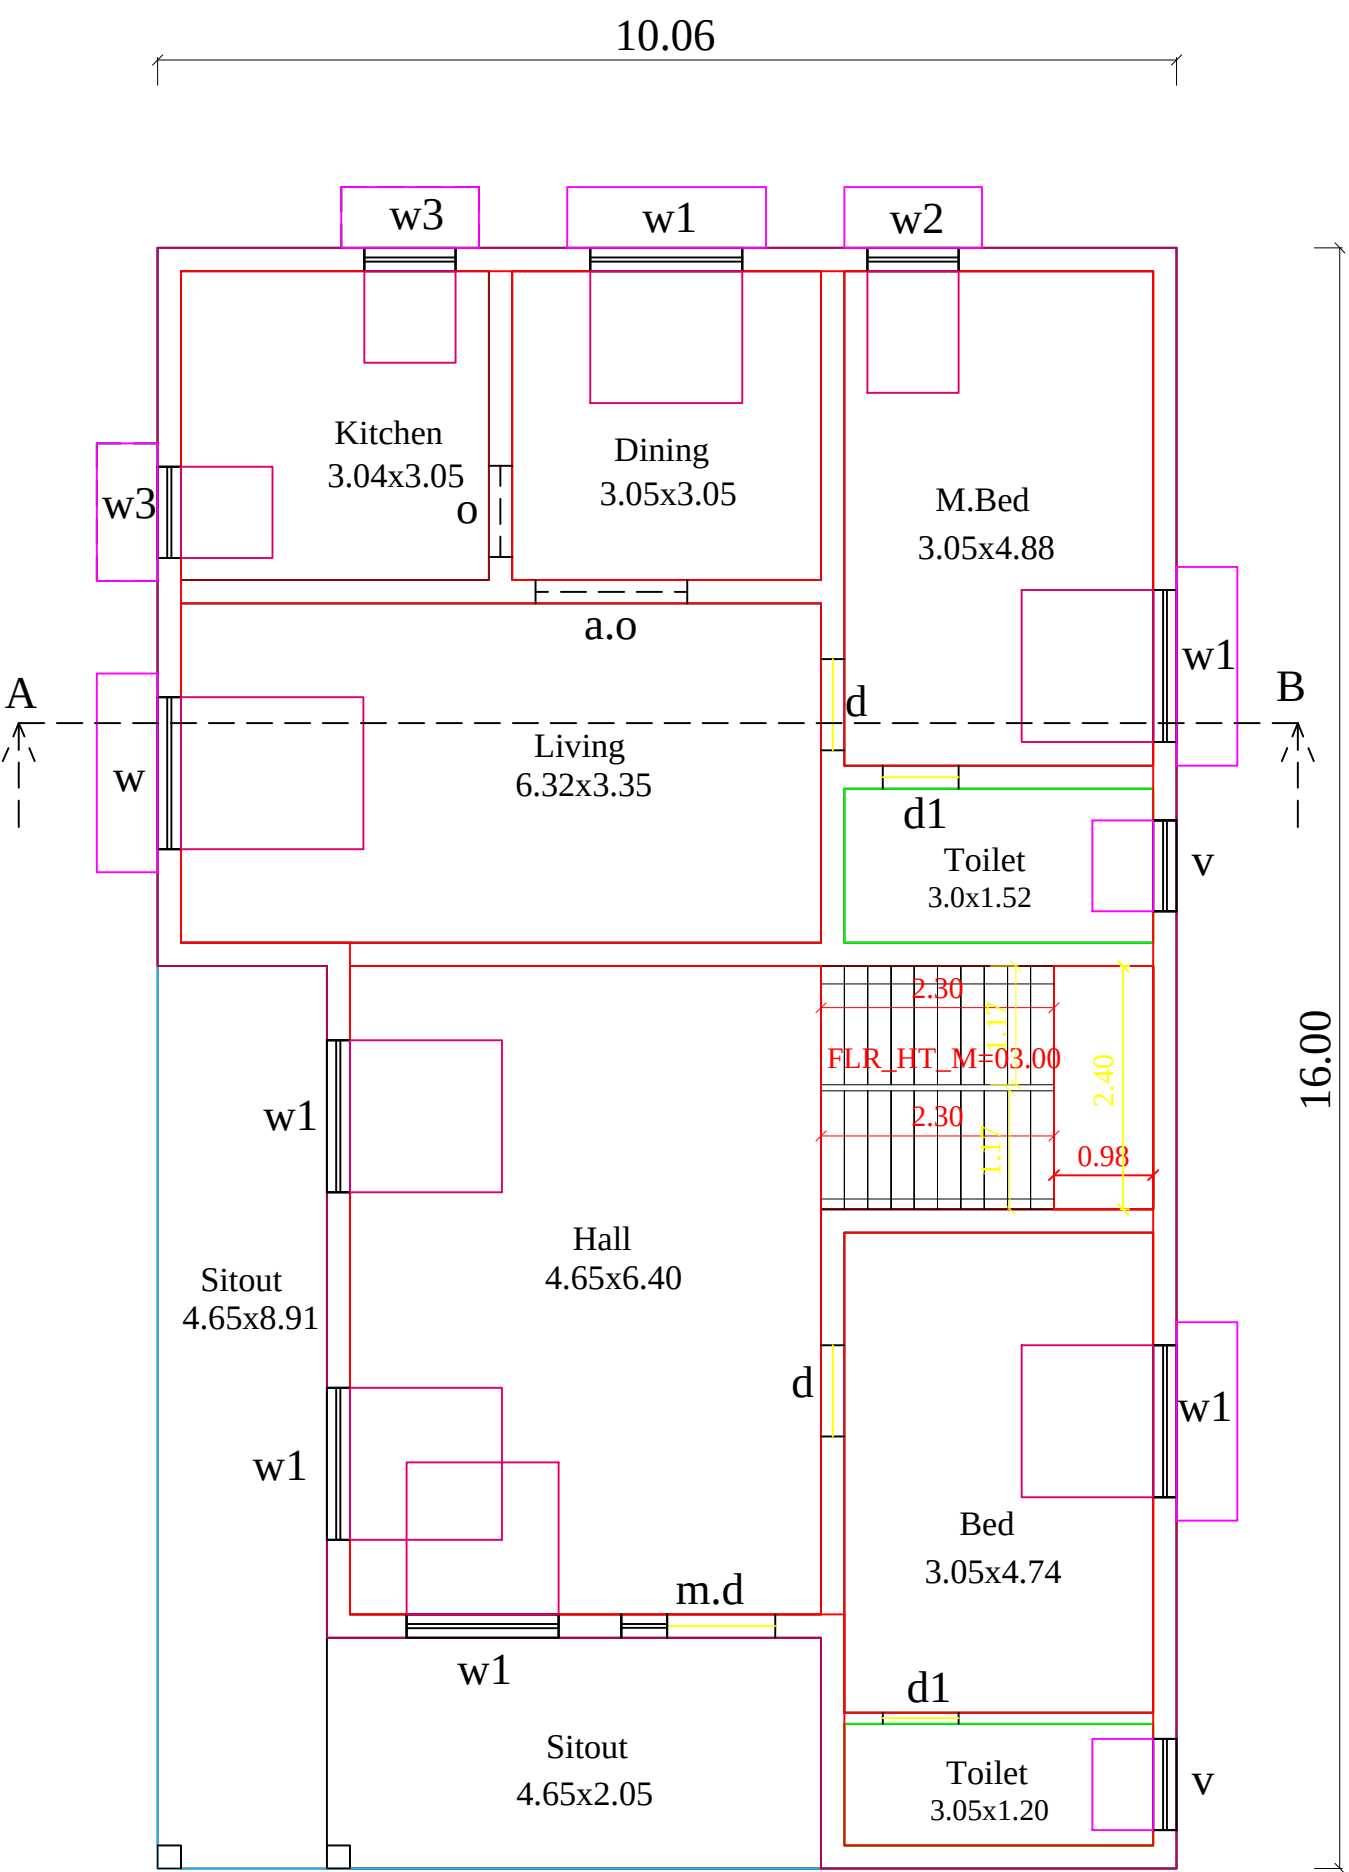



PLAN SHOWING THE PROPOSED CONSTRUCTION OF R.C.C ROOF GROUND FLOOR RESIDENTIAL BUILDING
OLD S.NO : 282/51A1A1A1, NEW S.NO : 282/82, PATTA NO : 4127, PLOT NO : 20 AT SIRANKADU VILLAGE
KANNIVADI, KANNIVADI TOWN PANCHAYAT, DINDIGUL WEST TALUK, DINDIGUL DISTRICT.

APPLICANTS: 1) Mrs.S.KULANDAITHERESE, W/O Mr.IRUDAYARAJ
2) Mr.I.ANTONY PAUL, S/O Mr.IRUDAYARAJ


DTCP APPROVAL NUMBER - 72/2021

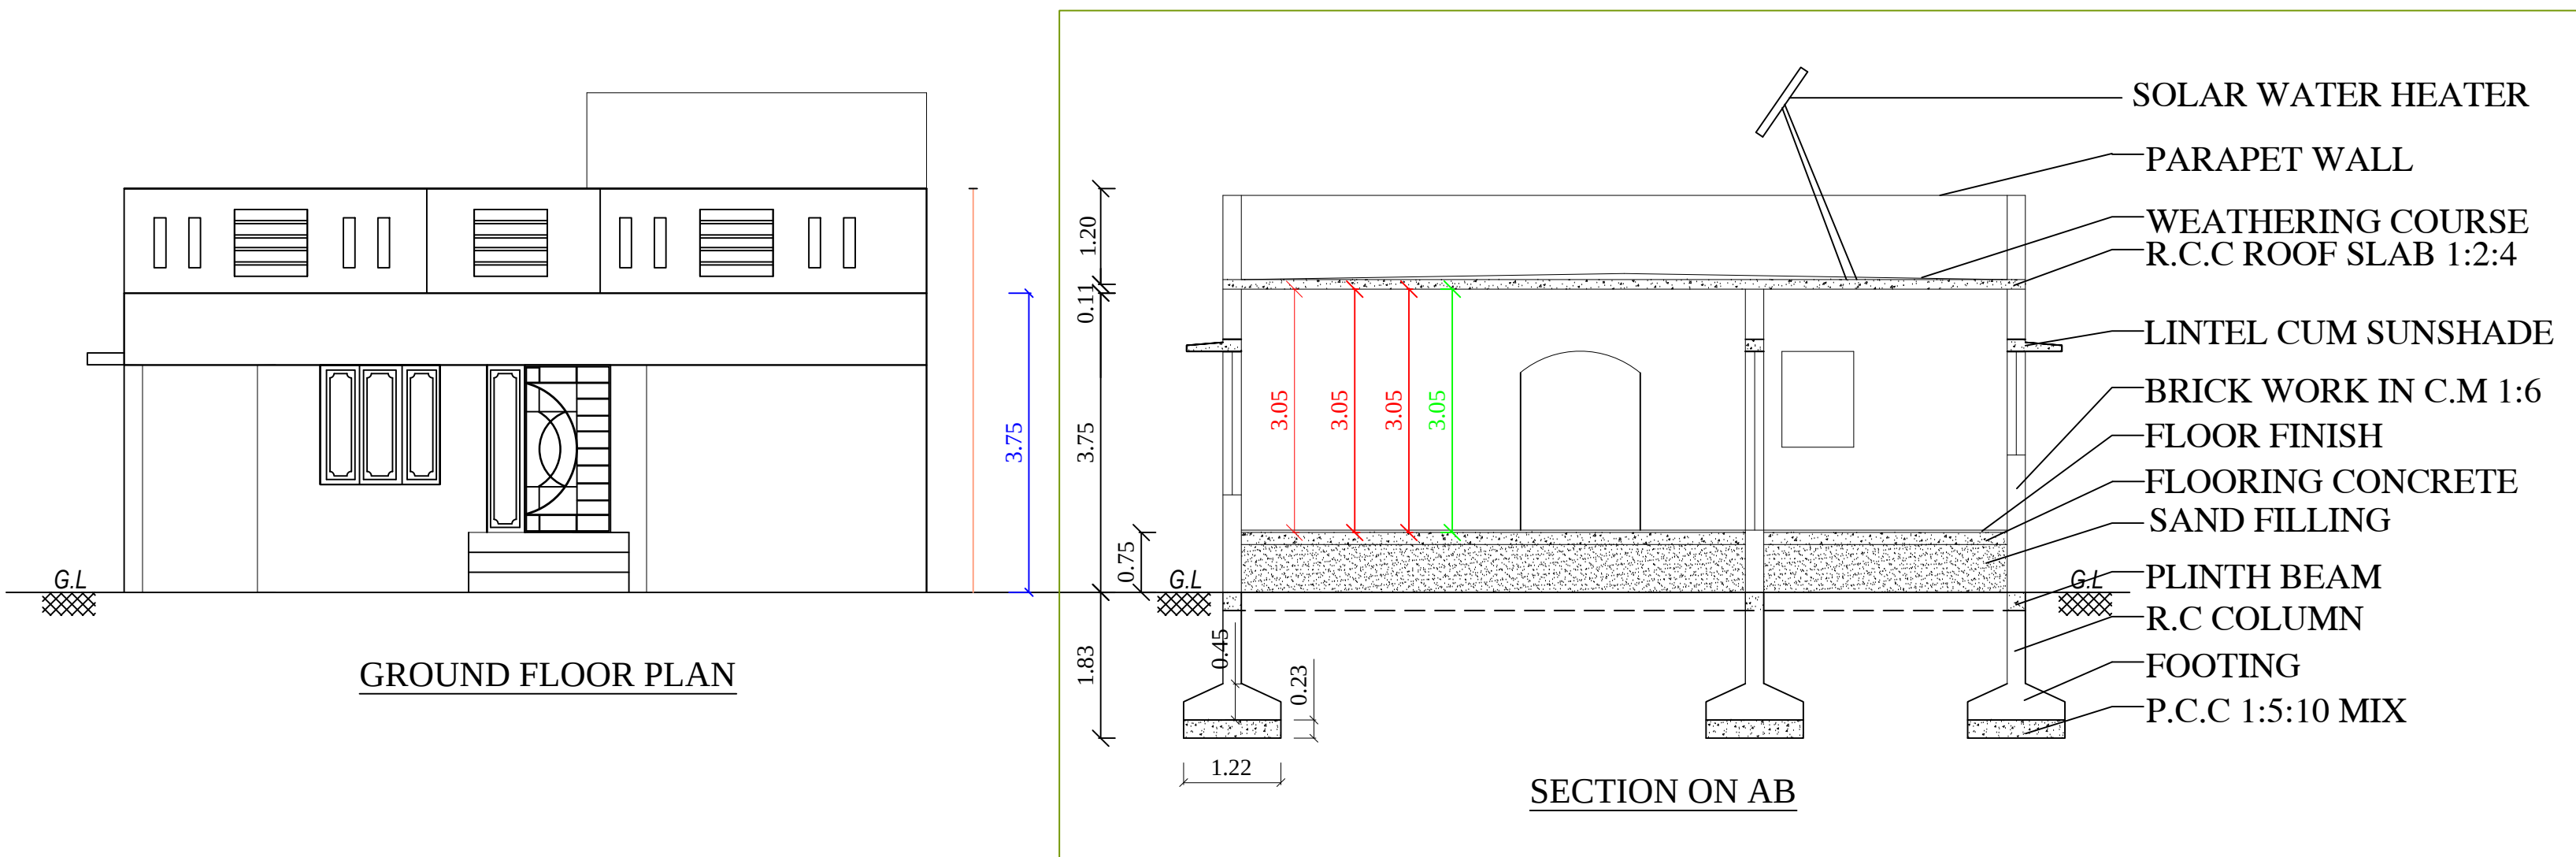


GROUND FLOOR PLAN

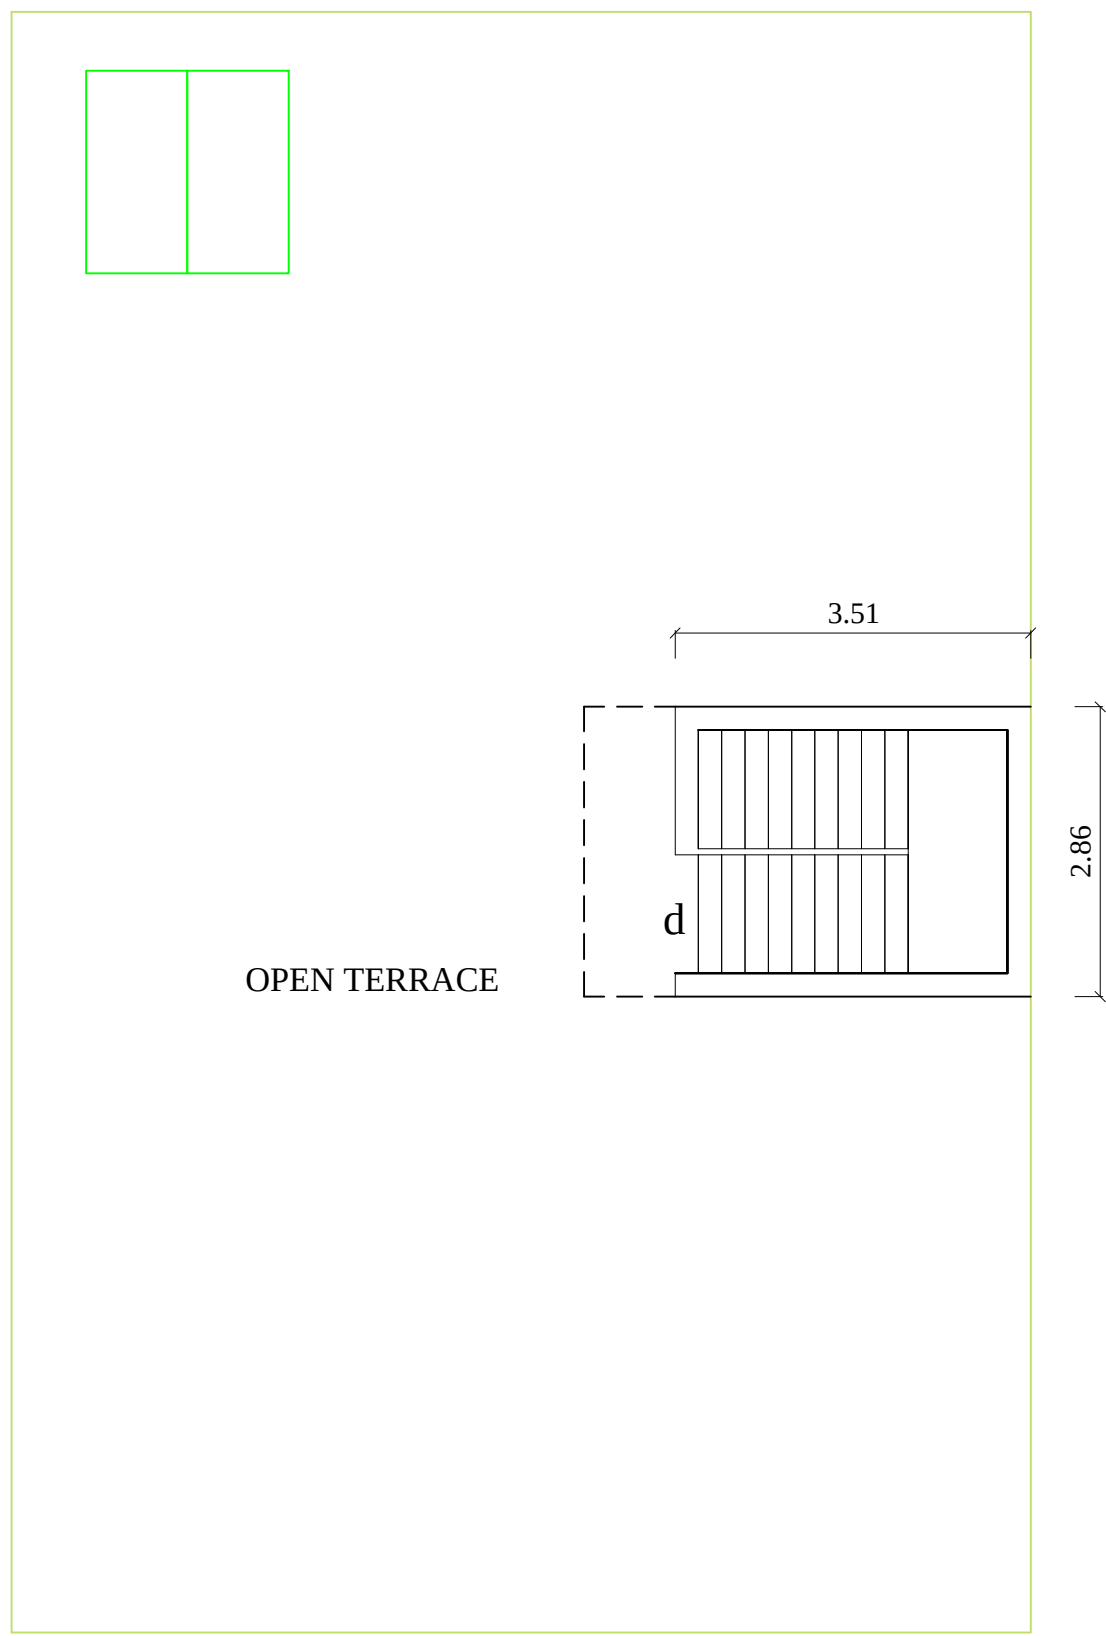

TERRACE FLOOR PLAN

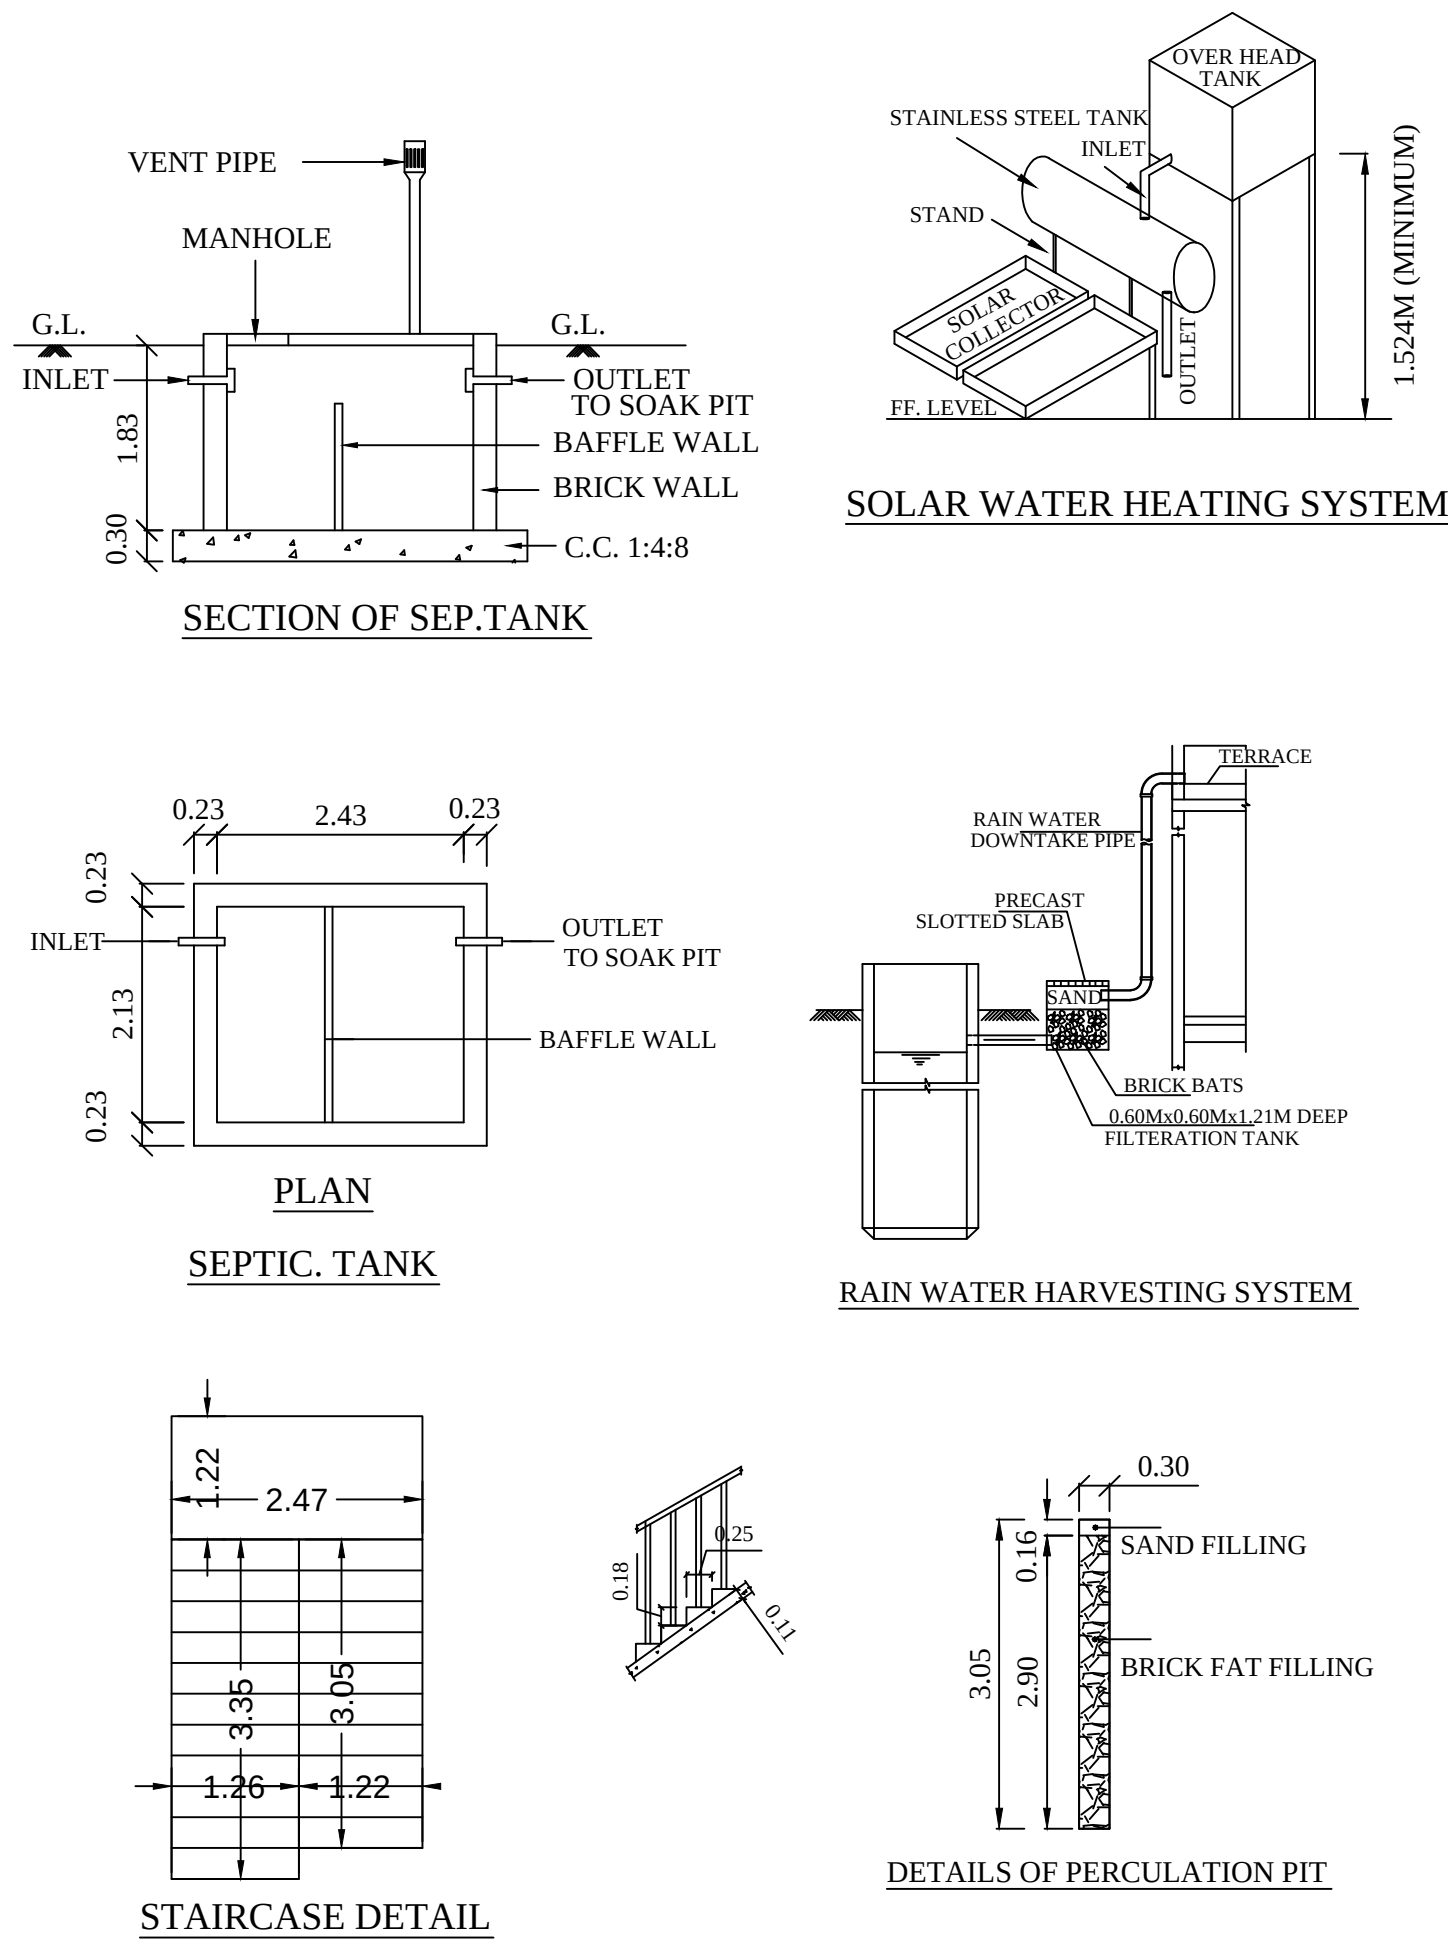

SITE PLAN (SCALE - 1:100)

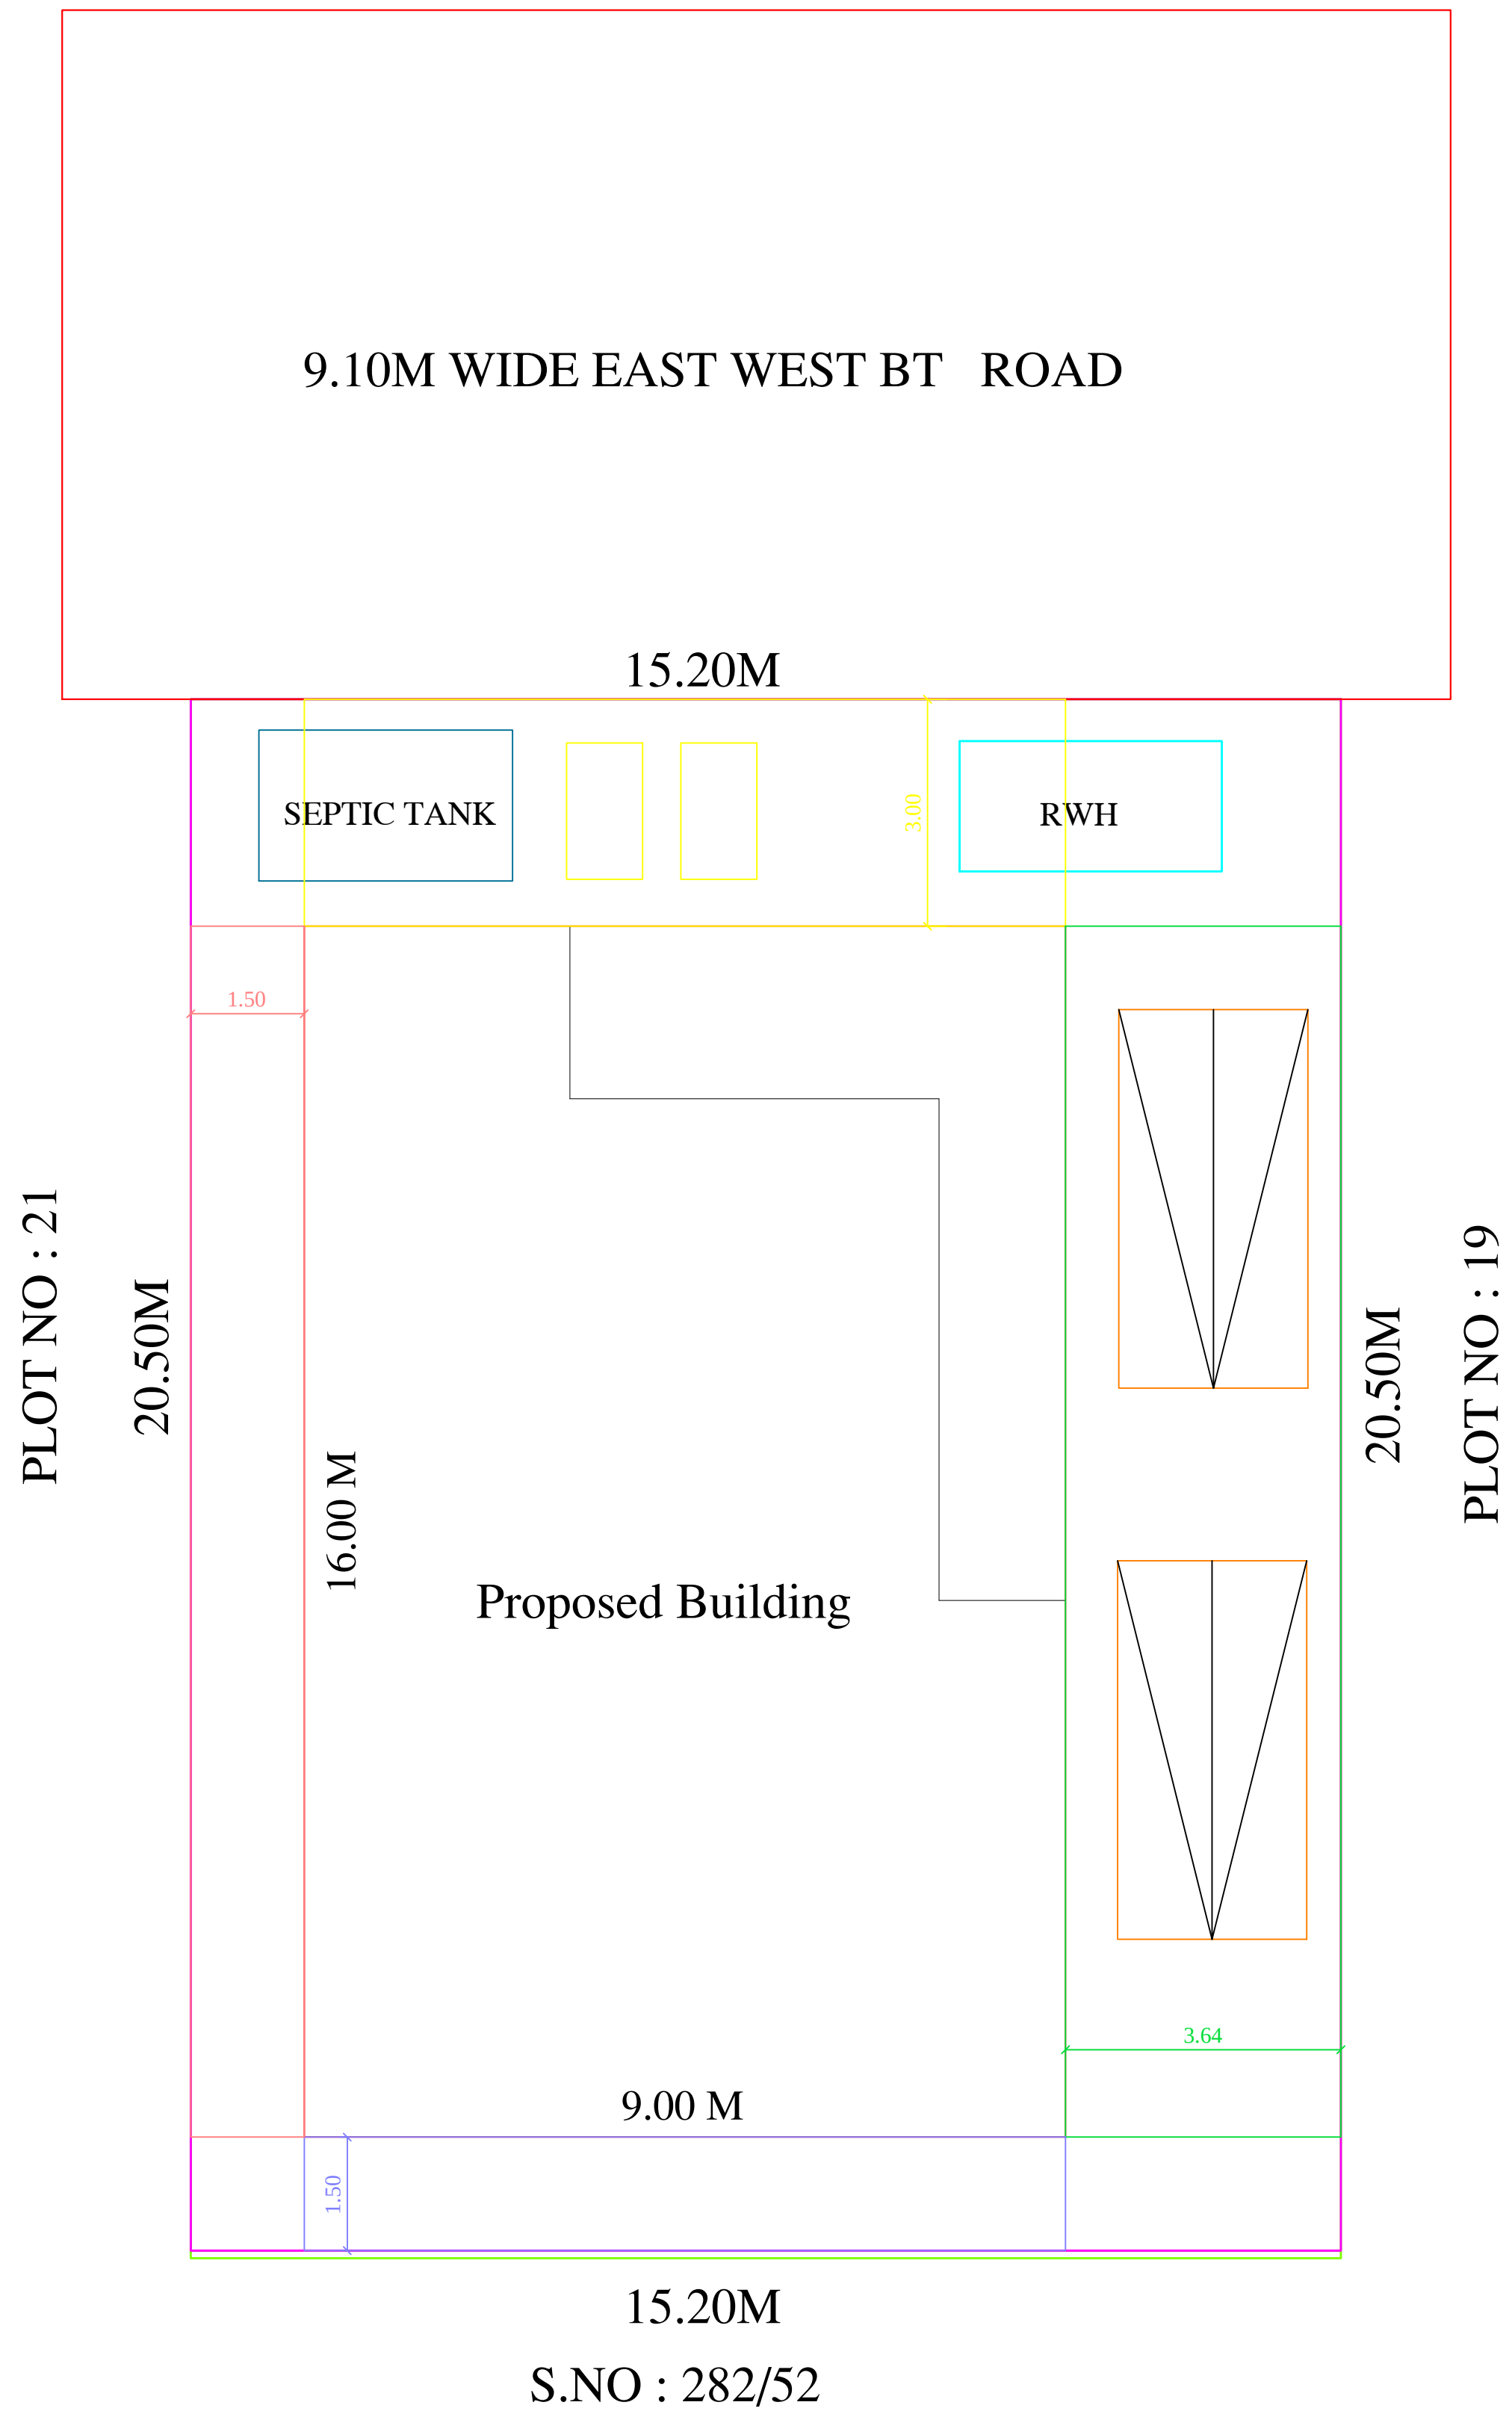

REFERENCE

- APPLICANT SITE
- PRO- BUILDING
- ROAD

R.K. BUILDERS

Er.S.RAJKUMAR.,D.C.E.,L.B.S.,
KANNIVADI, DINDIGUL DISTRICT -624705,
CELL NO : 96265-21922.

Mrs.S.KULANDAITHERESE

Mr.I.ANTONY PAUL

APPLICANTS

OFFICE USE

AREA STATEMENT	SQ.MT	SQ.FT
PLOT EXTENT (As Per DOCUMENT)	311.00	3345.75
PLOT EXTENT (As Per TSLR)	311.00	
SUPER IMPOSED PLOT AREA	311.00	
GROUND FLOOR	160.96	1732.47
FSI	0.52	
PLOT COVERAGE	51.75	
COMPOUND WALL LENGTH	71.40M	

SPECIFICATION

SPECIFICATION'S ARE SHOWN IN AS SECTIONAL DIAGRAM A"-B". SEPTIC TANK IS PROVIDED. RAIN WATER STORAGE SYSTEM ARE PROVIDED. SOLAR WATER HEATER TO BE PROVIDED. ALL DIMENSION IN AREA METER.

JOINERIES DETAILS

M.D - MAIN DOOR	- 1.07 X 2.10
D - DOOR	- 0.90 X 2.10
D1 - DOOR	- 0.76 X 2.10
W - WINDOW	- 1.50 X 1.80
W1 - WINDOW	- 1.50 X 1.50
W2 - WINDOW	- 0.90 X 1.20
W3 - WINDOW	- 0.92 X 0.90
V - VENTILATOR	- 0.90 X 0.60

R.K. BUILDERS

Er.S.RAJKUMAR.,D.C.E.,L.B.S.,
KANNIVADI, KANNIVADI TOWN PANCHAYAT,
DINDIGUL DISTRICT -624705,
CELL NO : 96265-21922.

REGISTERED ENGINEER