
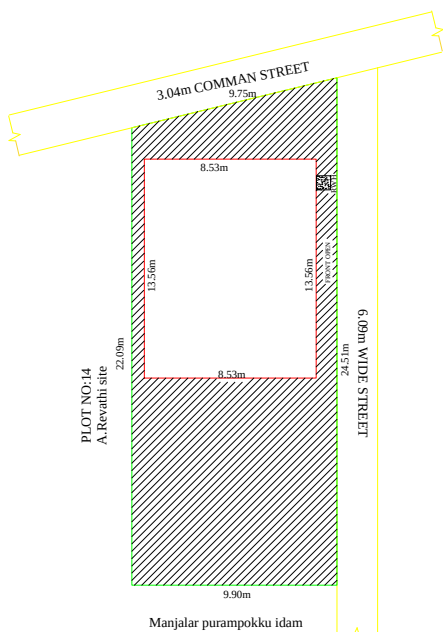


PLAN SHOWING THE PROPOSED CONSTRUCTION OF RCC ROOF RESIDENTIAL DWELLING BUILDING IN GROUND FLOOR AT S.F NO : 426 , S.F NO : 426/12 AS PER PATTA NO : 5519, PLOT NO:13, WARD NO:2 AT SOUTH STREET NO:2, BATLAGUNDU TOWN PANCHAYAT, NILAKOTAI TALUK, DINDIGUL DISTRICT.



SCALE - 1:100

APPLICANT : Mr.P.KASI NATHAN, S/O Mr.V.PANDI.

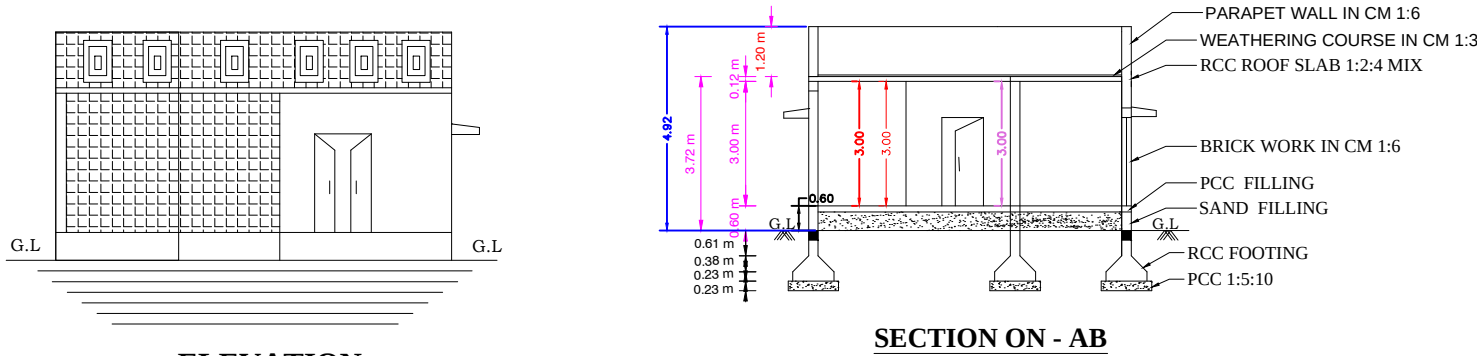

SITE PLAN - NOT TO SCALE

SPECIFICATION:-			
ALL DETAILS ARE AS SHOWN IN SECTION ON ---- "A-B"			
JOINERIES:-			
M.D ---- MAIN DOOR----	4'0" X 7'0"	1.22 X 2.13	
D ---- DOOR ----	3'3" X 7'0"	0.99 X 2.13	
D1 ----DOOR ----	2'6" X 7'0"	0.76 X 2.13	
W1 ----WINDOW----	4'0" X 4'6"	1.22 X 1.37	
W ---- WINDOW ----	5'0" X 4'6"	1.52 X 1.37	
V ---- VENTILATOR ----	3'0" X 2'0"	0.91 X 0.60	
GW ---- GLASS WINDOW ----	3'3" X 10'0"	1.00 X 3.05	
AREA DETAILS:-			
	Sq.ft.	Sq.mt.	
TOTAL AREA OF THE SITE ----	2467.25	229.30	
PROPOSED DWELLING AREA ----	1245.06	115.67	
OPEN SPACE AREA ----	1222.19	113.63	

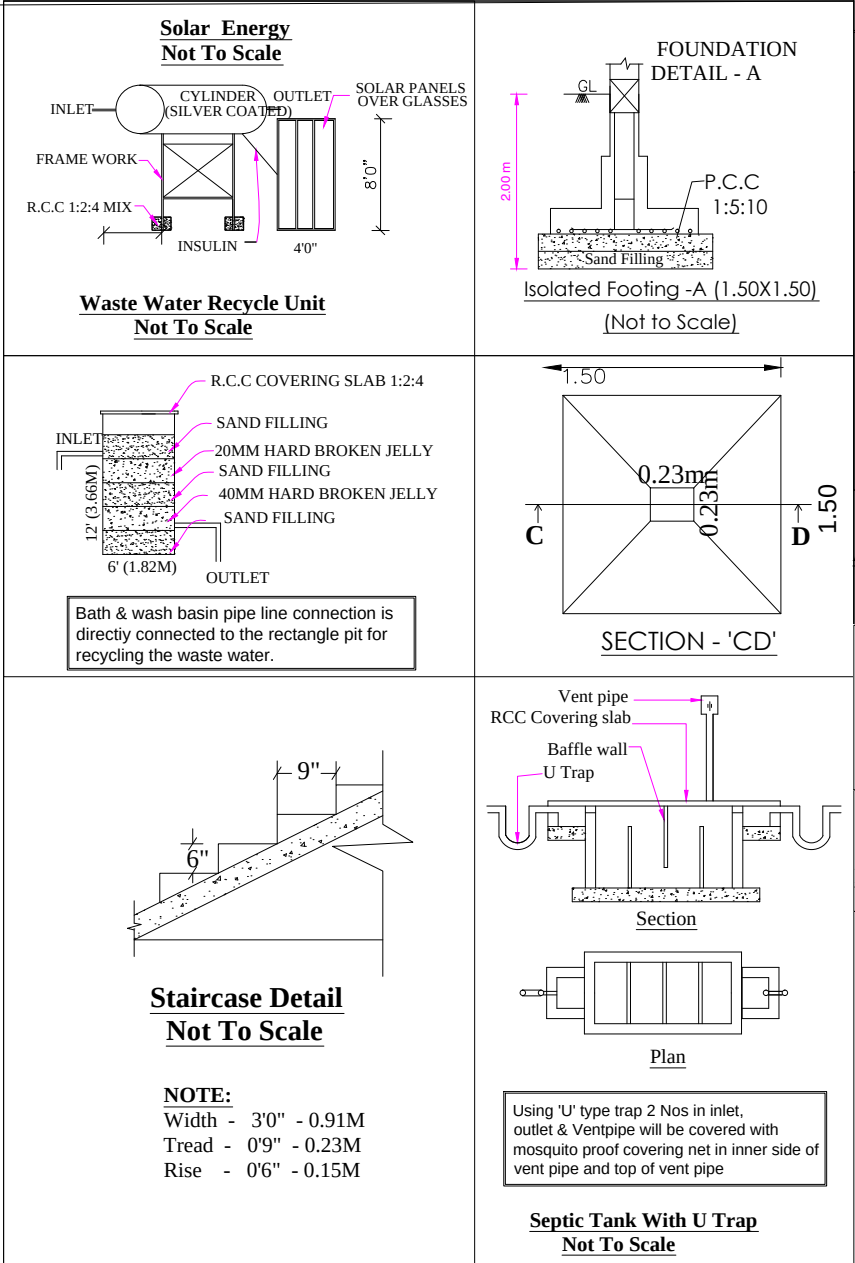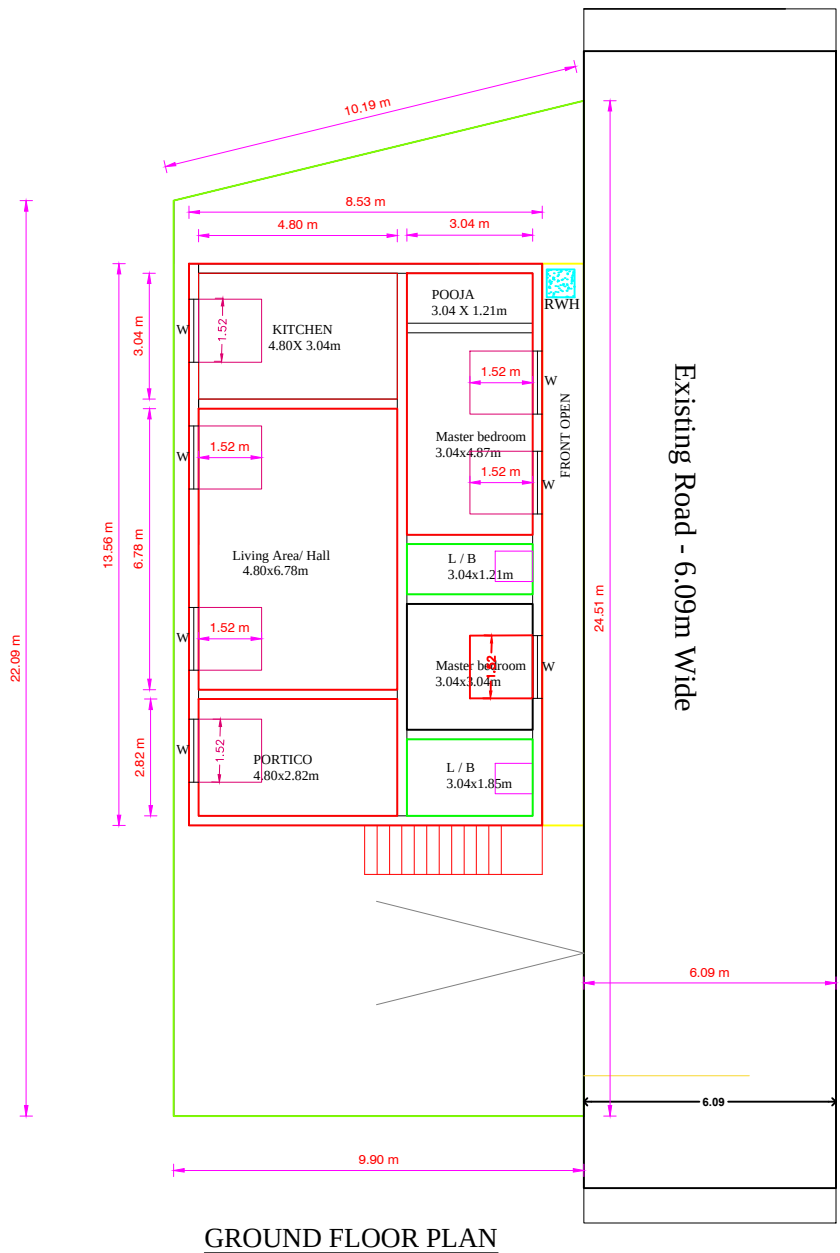

LEGEND:-
OWNER'S BOUNDARY SHOWN IN GREEN-----
PROPOSED CONSTRUCTION SHOWN IN RED-----
EXISTING ROAD SHOWN IN YELLOW-----

OFFICE USE ONLY :-

APPLICANT :-

REGISTERED ENGINEER :-

ER. M. MICHAEL JOSEPH D.C.E.,
LEO BUILDERS
CONSULTING CIVIL ENGINEER
LICENSED BUILDING SURVEYOR
REGISTERED ENGINEER GRADE III
Regd No: RE02/2023-GRADE III
VALAN AGAM, K. K. NAGAR,
BATLAGUNDU-624202
MOBILE : 94864 85113