

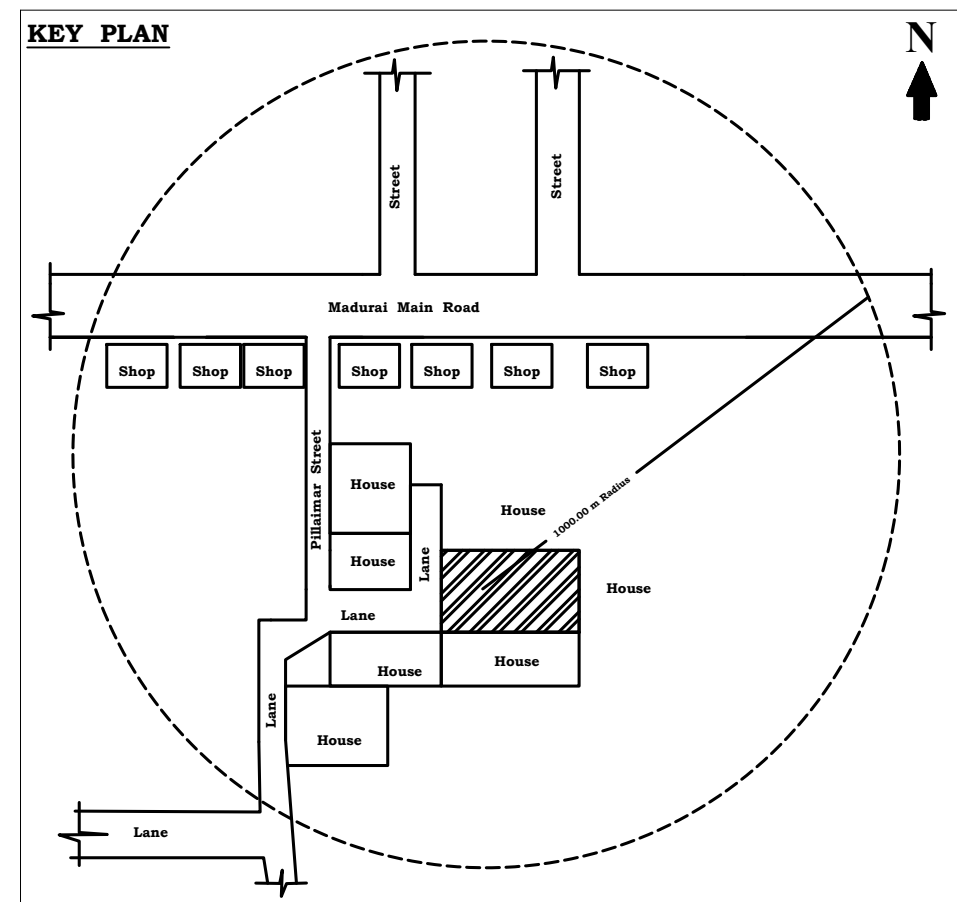
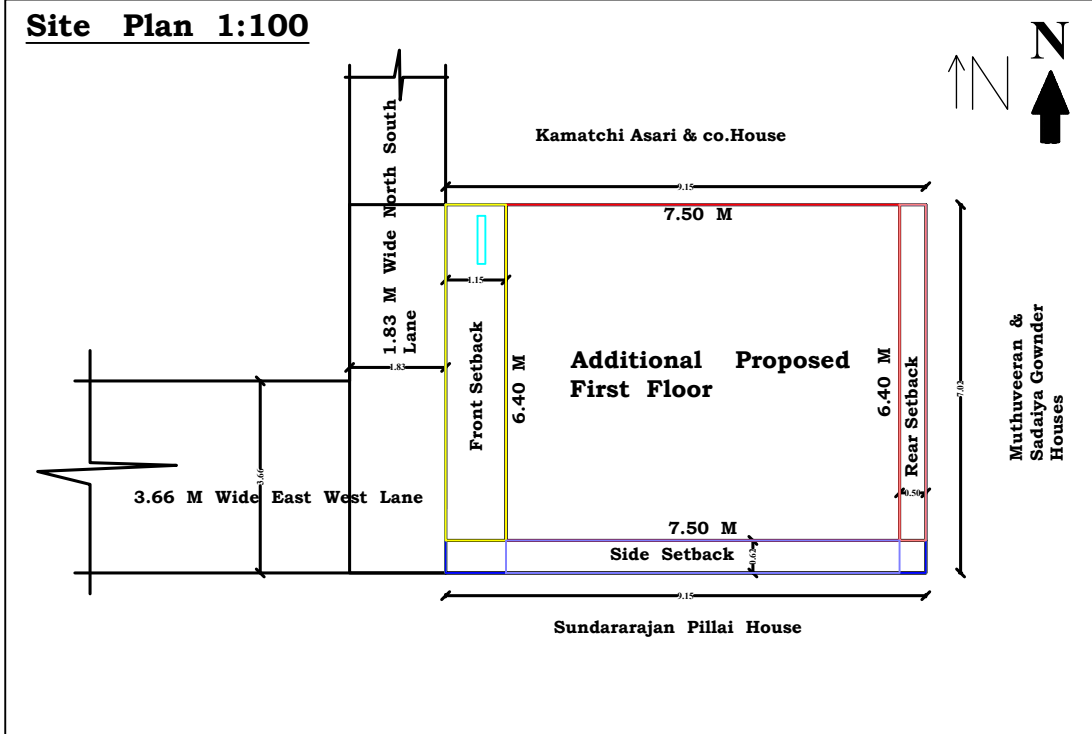
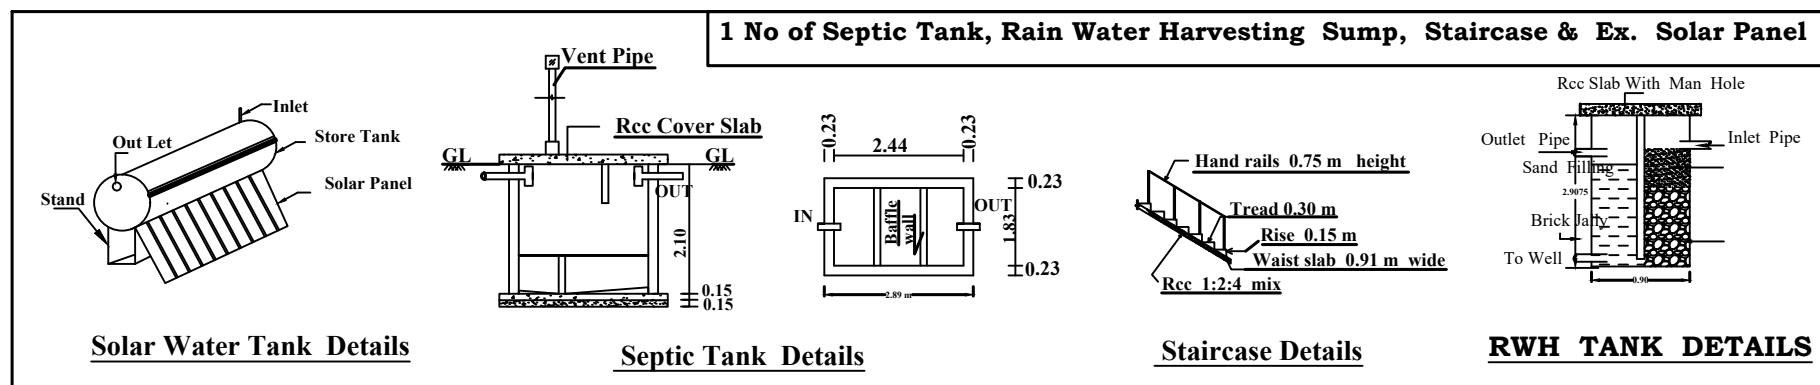


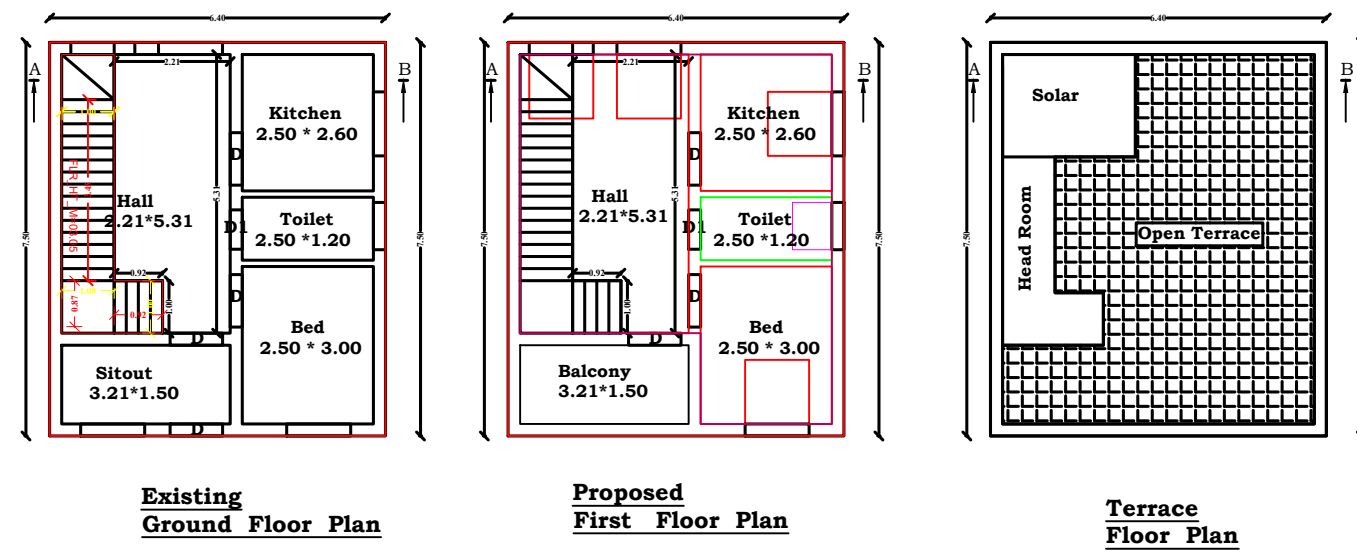

PLAN SHOWING THE ADDITIONAL PROPOSED CONSTRUCTION OF RESIDENTIAL BUILDING (FIRST FLOOR)-RC.C.ROOF OVER THE EXISTING GROUND FLOOR IN DOCUMENT SURVEY NO : 1337 / 22 , WARD NO : 13 , DOOR NO : 19A / 1A , PATTAN NO : 1840 AT ANGALAPARAMESHWARI STREET NO - 1 & 6 , BATLAGUNDU TOWN PANCHAYAT , NILAKOTTAI TALUK , DINDIGUL DISTRICT .

Applicant : Mr.S.KARTHIKEYAN S / O Mr. SHANMUGANATHAN .

Scale 1:100

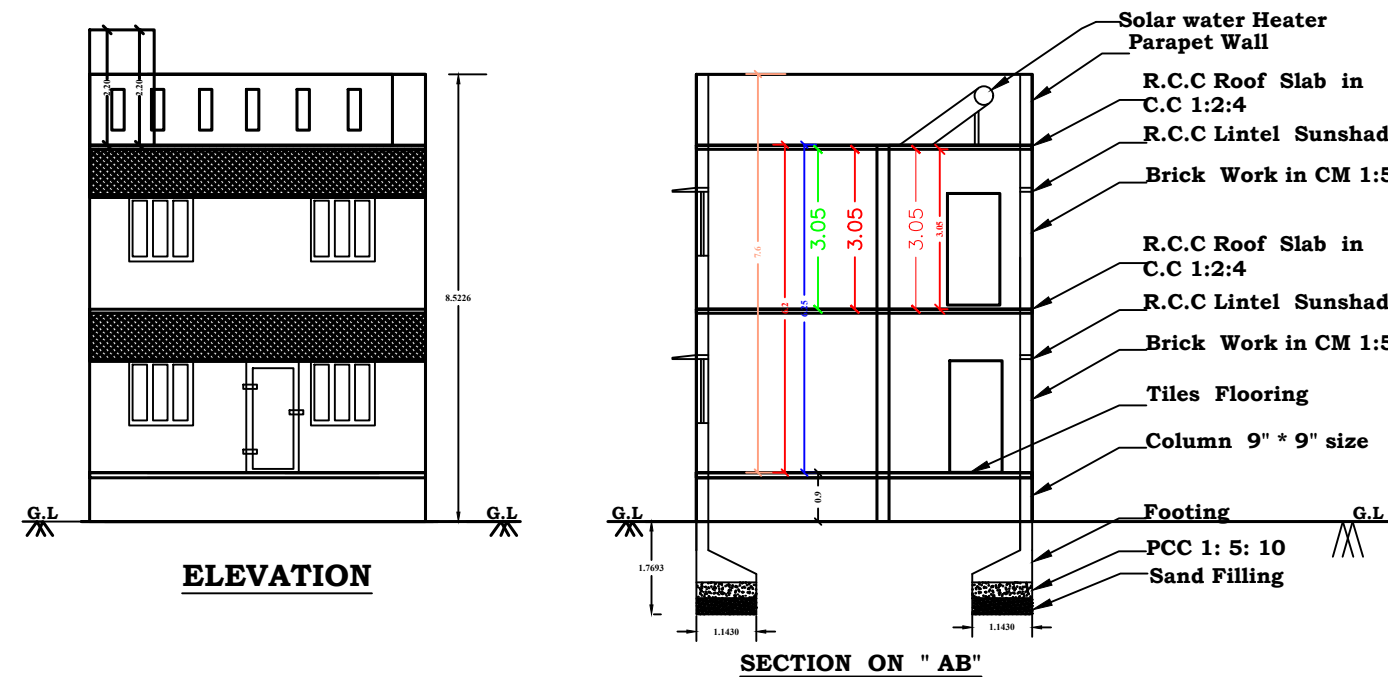

PLAN INFO
AS_PER_DOCUMENT=64.13
AS_AT_SITE=64.23
FMB_OR_PLR=55.00
PLOT_AREA_M2=64.13
SINGLE_FAMILY_BLDG=YES
CRZ=NO
SECURITY_ZONE=NO
ACCESS_WIDTH_M=7.02
ROAD_WIDTH=3.66
ROAD_LENGTH=10.00
AREA_TYPE=EWS
AVG_PLOT_DEPTH=9.15
AVG_PLOT_WIDTH= 7.02
LAND_USE_ZONE = RESIDENTIAL
DISTRICT=DINDIGUL
TALUK=NILAKOTTAI
JURISDICTION_TYPE=TOWN PANCHAYAT
IS_SWIMMING_POOL_EXISTS=NO
RWH_DECLARED=YES
OSR_APPLICABLE=NO
IF_HERITAGE_TOWN_LESS_THAN_1KM_RADIUS=NO
PREMIUM_FSI_REQUIRED=NO
IS_APPROVED_LAYOUT=NO
DOOR_NO=19A / 1A
PATTAN_NO=1840
PATTAN_SURVEY_NO=1337 / 22
SURVEY_NO= 1337 / 22

S. Karthikeyan

Mr. S.KARTHIKEYAN

APPLICANT

Dr. V. P. Chellapandian
Dr. V. P. CHELLAPANDIAN, M.Tech. P.E.D.
Vetrivel Construction
Structural Engineer & Valuer,
Reg. No: SE 08 / 2019 (GR-I),
Batlagundu & Madurai,
98659 34734, 89252 34734

ENGINEER

Office Use: