

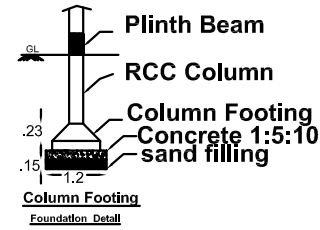
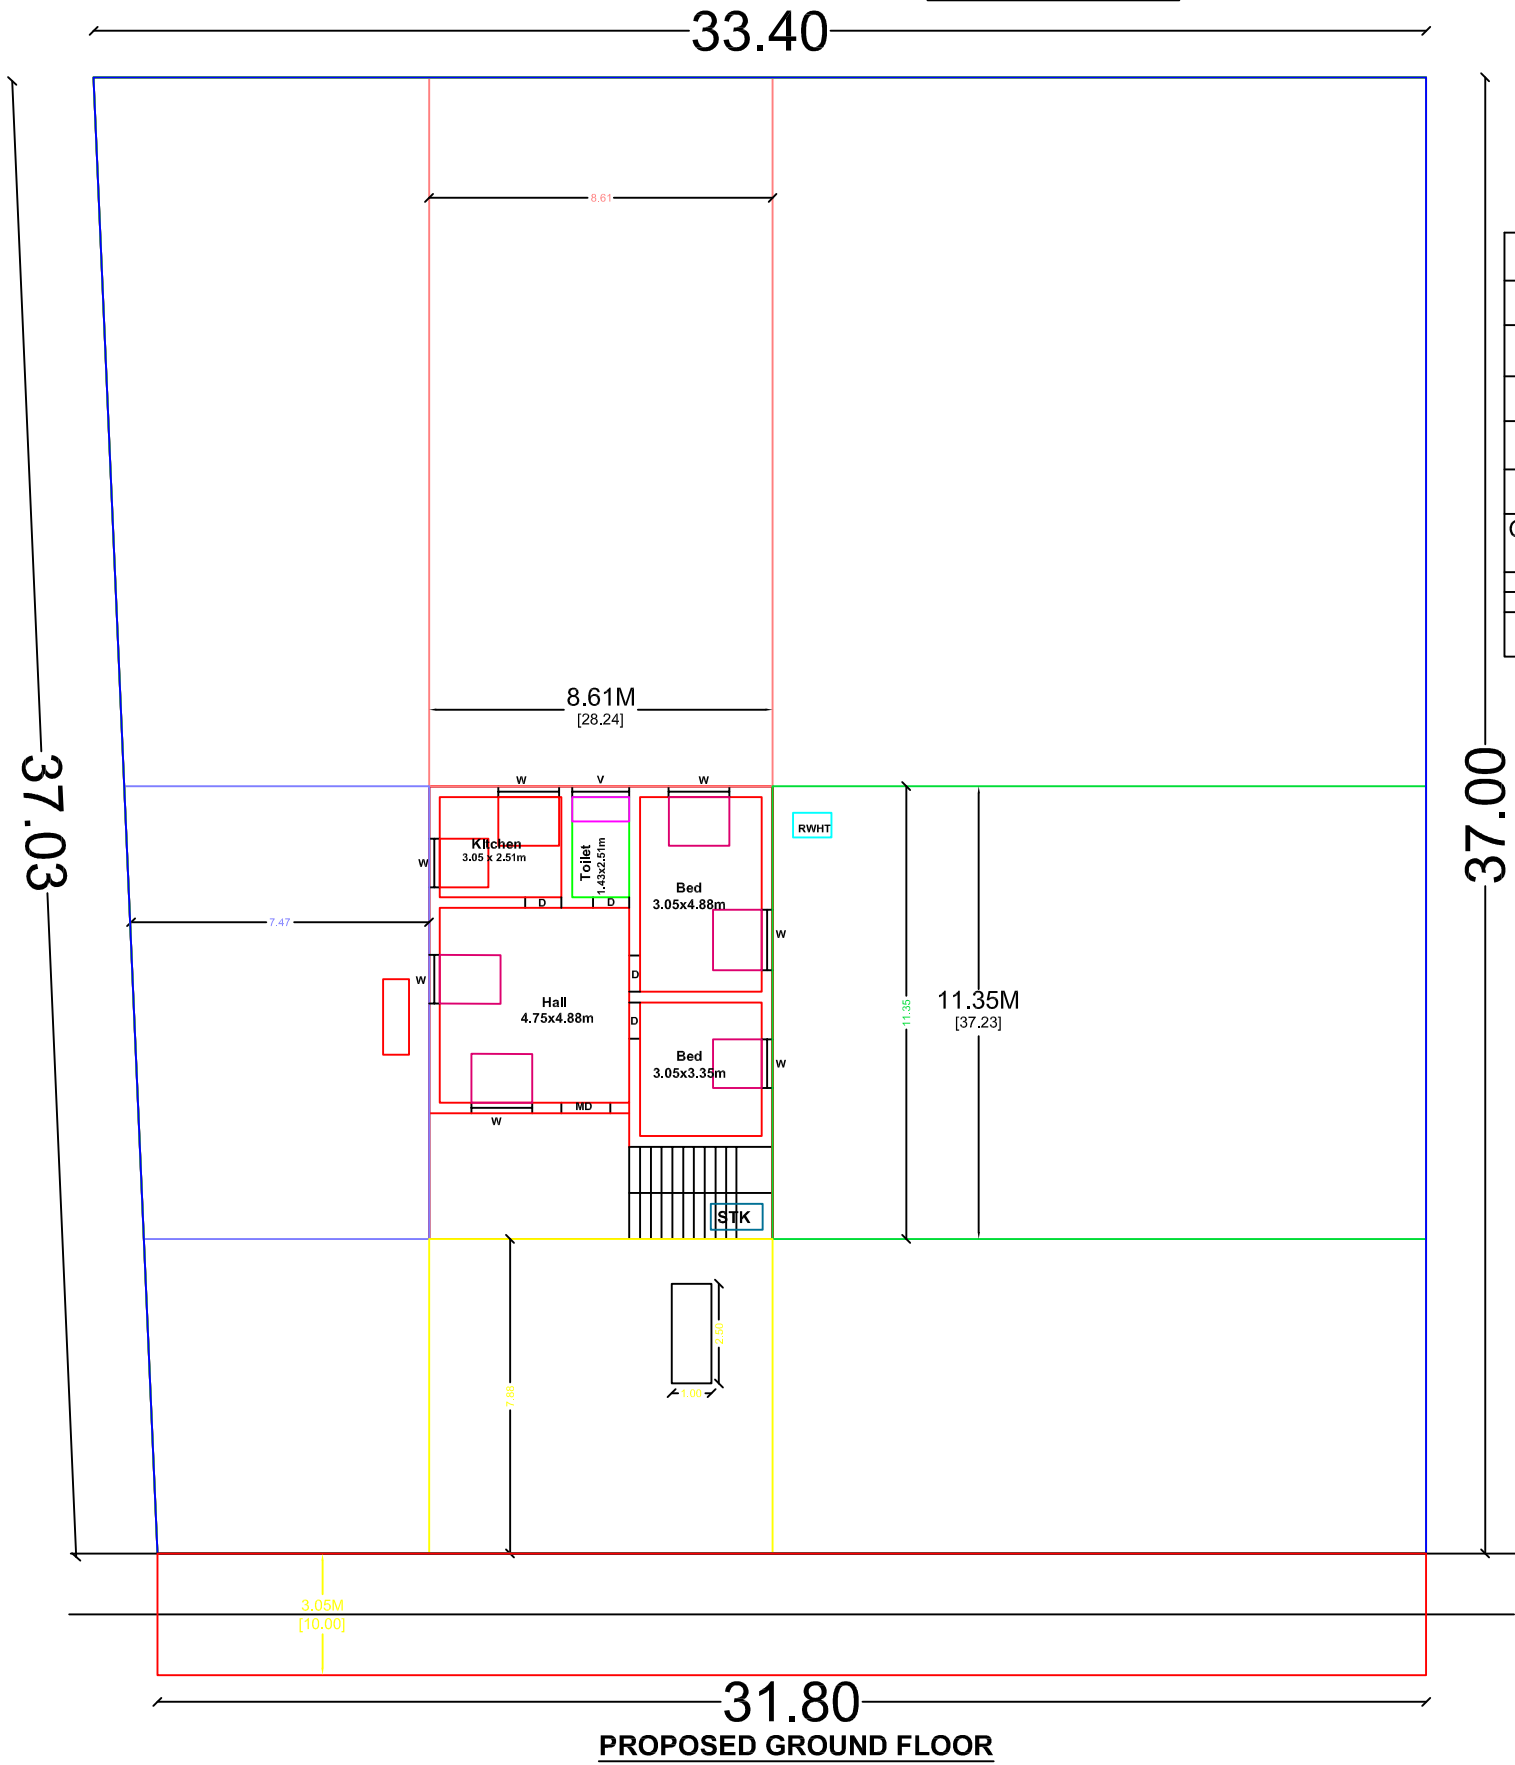


PLAN SHOWING THE PROPOSED CONSTRUCTION OF RESIDENTIAL BUILDING AT R.S.NO :1260/1B2A ,PATTA NO-10940,
AT VADAMADURAI TOWN PANCHAYAT, VEDASANDUR TALUK,DINDIGUL DISTRICT.






APPLICANT: Mr.P.RAJKUMAR S/o PALANISAMY

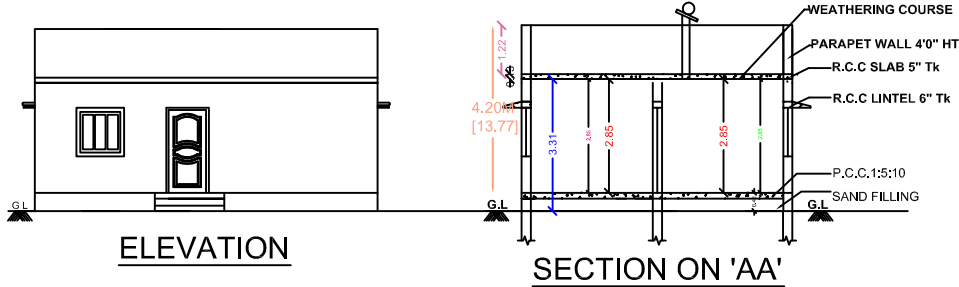

AREA DETAIL		
	SQM	SQFT
DOCUMENT AREA	1213.92	13061.81
AS AT SITE	1213.92	13061.81
FMB / PATTA AREA	1213.92	13061.81
SUPER IMPOSED	1213.92	13061.81
Ground Floor Built Up Area	97.71	1051.37
Available Open	1116.21	12010.44

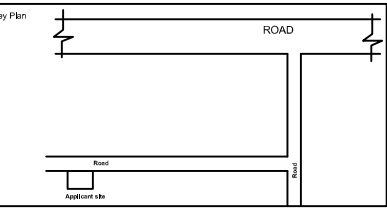

JOINERY DETAILS					
Details	SQMT		SQFT		
	L	D	L	D	
MD	1.06 m	2.08 m	3'-6"	7'-0"	
D	1.00m	2.08 m	3'-0"	7'-0"	
D1	0.76 m	2.08 m	2'-6"	7'-0"	
O	0.76 m	2.08 m	2'-6"	7'-0"	
W	1.21 m	1.21 m	4'-0"	4'-0"	
V	1.00 m	0.6 m	3'-0"	2'-6"	

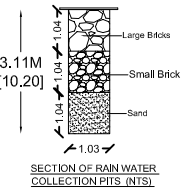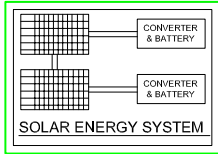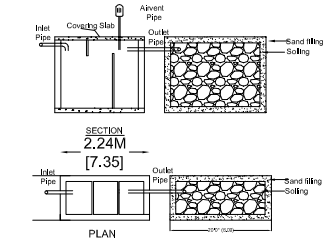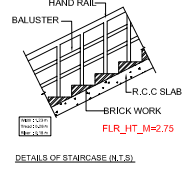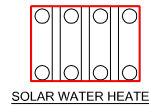

PLAN INFO
SURVEY_NO=1260/1B2A
PATTA_NO=10940
PLOT_NO=NO
TALUK=VEDASANDUR_TALUK
DISTRICT=DINDIGUL
IS_APPROVED_LAYOUT=NO
OSR_APPLICABLE=NO
SINGLE_FAMILY_BLDG=YES
CRZ=NO
SECURITY_ZONE=NO
ACCESS_WIDTH_M=6.95
WHETHER_GOVT_OR_AIDED_SCHOOL=NO
PLOT_AREA_M2=1213.92
PREMIUM_FSI_REQUIRED=NO
IS_SWIMMING_POOL_EXISTS=NO
AVG_PLOT_DEPTH=11.35
AVG_PLOT_WIDTH=8.61
AS_AT_SITE=1206.20
AS_PER_DOCUMENT=1213.92
FMB_OR_PLR=1213.92
AREA_TYPE=OTHER
ROAD_WIDTH=4.88
ROAD_LENGTH=250
LAND_USE_ZONE = RESIDENTIAL
BUILDING=RESIDENTIAL
RWH_DECLARED=YES
PERMIUM_FSI_REQUIRED=NO
BUILDING_NEAR_TO_RIVER=NO
BUILDING_NEAR_MONUMENT=NO
BUILDING_NEAR_GOVT_BLDG=NO
IF_HERITAGE_TOWN_LESS_THAN_1KM_RADIUS=NO
NOC_FOR_CONSTRUCTION_NEAR_MONUMENT=YES
JURISDICTION_TYPE=TOWN_PANCHAYAT

APPLICANT

ENGINEER

OFFICE USE

