






SCALE : 1: 100

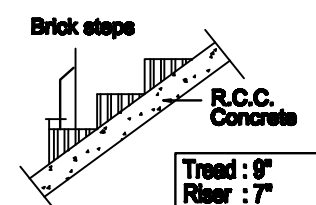


STAIRCASE DETAILS

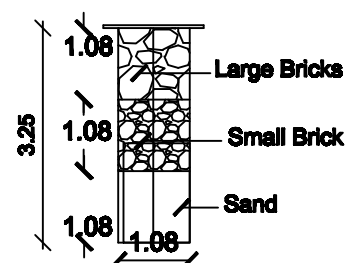


SECTION OF RAIN WATER

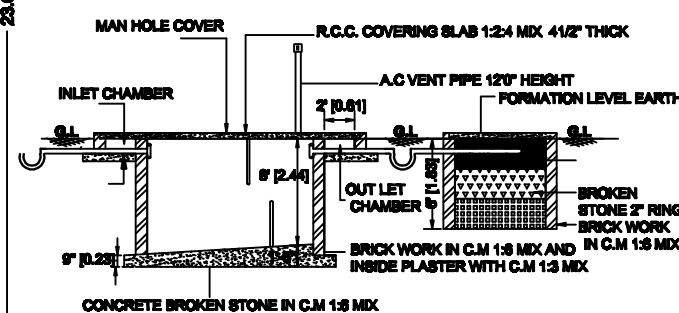

SECTION OF SEPTIC TANK

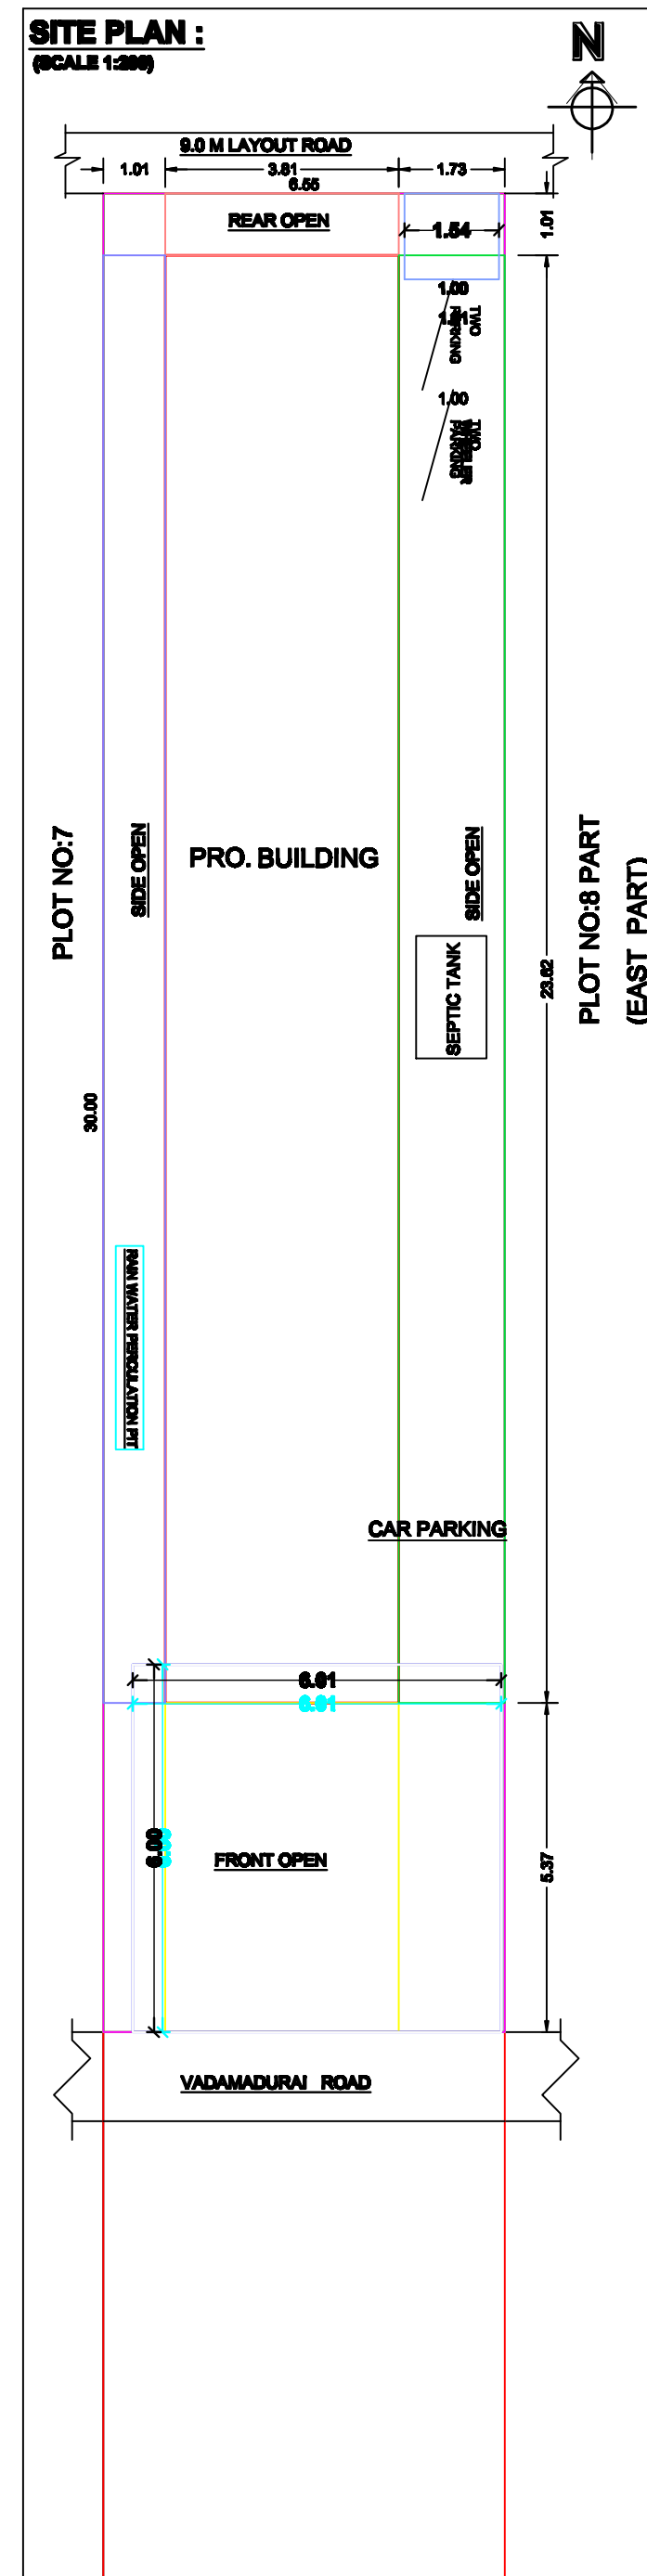

KEY PLAN :
(SCALE 1:5000)

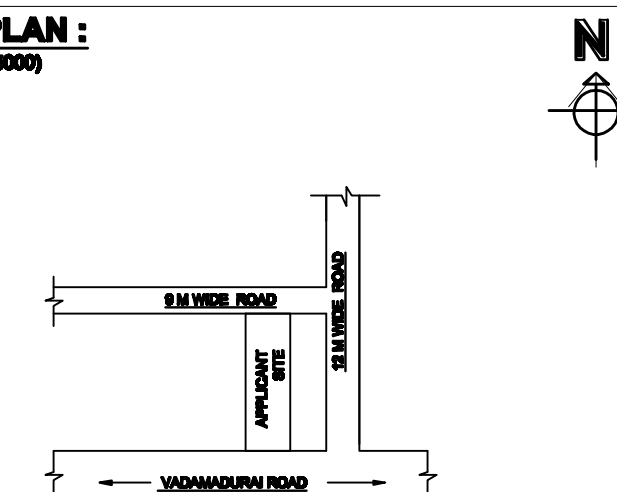

SCHEDULE OF JOINERIES

S.NO.	DESCRIPTION	FEET	METRE
RS	ROLLING SHUTTER	80" X 70"	2.44 X 2.13
D	DOOR	30" X 70"	0.91 X 2.13
D1	DOOR	26" X 70"	0.76 X 2.13
W	WINDOW	50" X 50"	1.52 X 1.52
V	VENTILATOR	30" X 30"	0.91 X 0.91

Parking Calculation Building Area

Required Car Parking :1 No

Required Two Wheller Parking :2Nos.

Provided Car Parking : 1 No.

Provided Two Wheller Parking :2 Nos.

PRO. AREA DETAILS	Sq.Ft.	Sq.M.
AS PER DOCUMENT	2115.13	196.50
AS PER PATTA	2120.51	197.00
SUPER IMPOSED PLOT BOUNDARY	2115.13	196.50
PRO. GROUND FLOOR	968.65	89.99
PRO. FIRST FLOOR	968.65	89.99
OPEN SPACE	1146.48	106.51

APPLICANT:

(N.PONNUSAMY)

ENGINEER:


Er. R. PALANIVEL D.C.E., D.Cad.,
Consulting Civil Engineer
PALANI BUILDERS
Marambadi Road,
Vedasandur-624710
Cell: 98650 85037