



PLAN SHOWING THE PROPOSED CONSTRUCTION OF RESIDENTIAL BUILDING
GROUND FLOOR & FIRST FLOOR A PART IN SURVEY NO : 36 / 5A , PATTA NO : 5111 , PATTA
SURVEY NO : 36 / 5A2 , PATTA NO : 5902 , PLOT NO : 6 AT ORUTHATTU VILLAGE ,
AMMAINAICKANUR TOWNPANCHAYAT , NILAKOTTAI TALUK , DINDIGUL DISTRICT .
Applicant : Mr. P.VIJAYAPANDIAN S / O Mr. PALANISAMY .

Note :
D.T.C.P.LAYOUT APPROVAL NO : 54 / 2022 - DATED ON 29 - 04 - 2022 - DGL - 3 .
TOWNPANCHAYAT APPROVAL NO : 267 / 2022 / A1 , DATED ON 28 - 07 - 2022 .





Scale 1:100

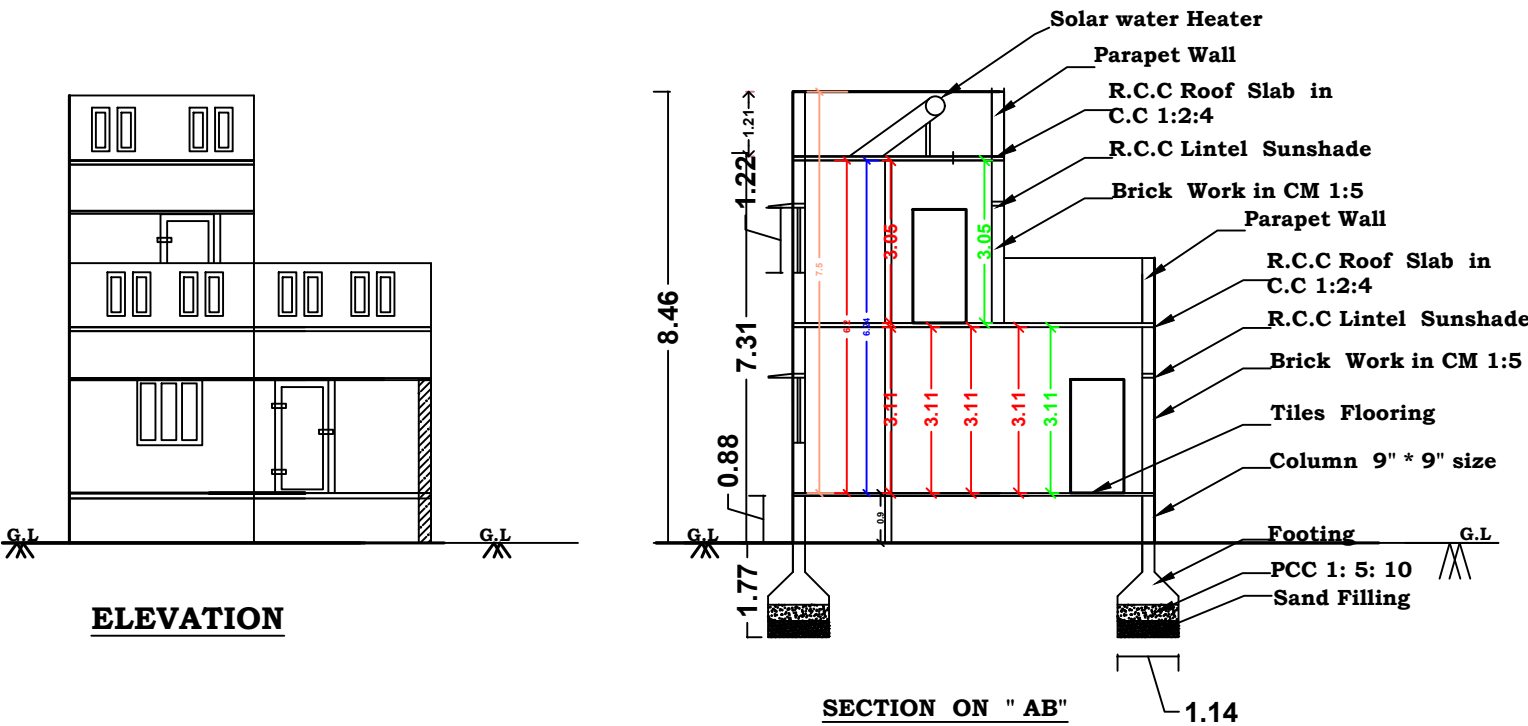

AREA DETAILS	Sq.Ft - Sq. M	JOINERIES
Site Area as per FMB / PLR	: 1496.18 - 139.00	Main Door MD - 1.00 * 2.10
Site Area as per Site	: 1500.00 - 139.35	Door D - 0.90 * 2.10
Site Area as per Document	: 1500.00 - 139.35	Door D1 - 0.75 * 2.10
Proposed Ground Area in G.F	: 929.79 - 86.38	Window W - 0.90 * 1.22
Proposed Built Up Area in F.F	: 232.72 - 21.62	Window W1 - 1.37 * 1.22
Open Space Area	: 570.21 - 52.97	Window W2 - 1.50 * 1.22
		Ventilator V - 0.75 * 0.60

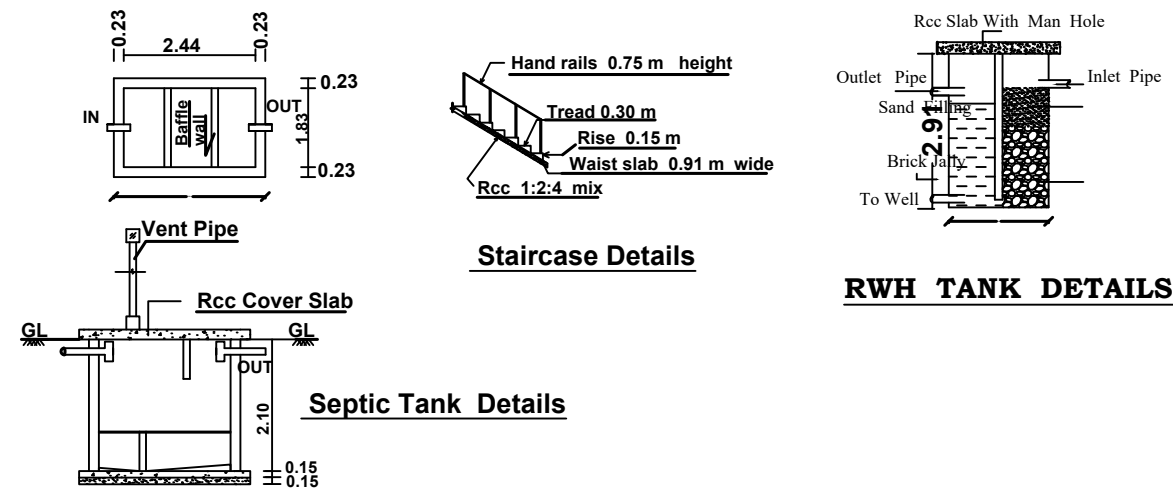

1 No of Septic Tank, Rain Water Harvesting Sump, Staircase & Ex. Solar Panel

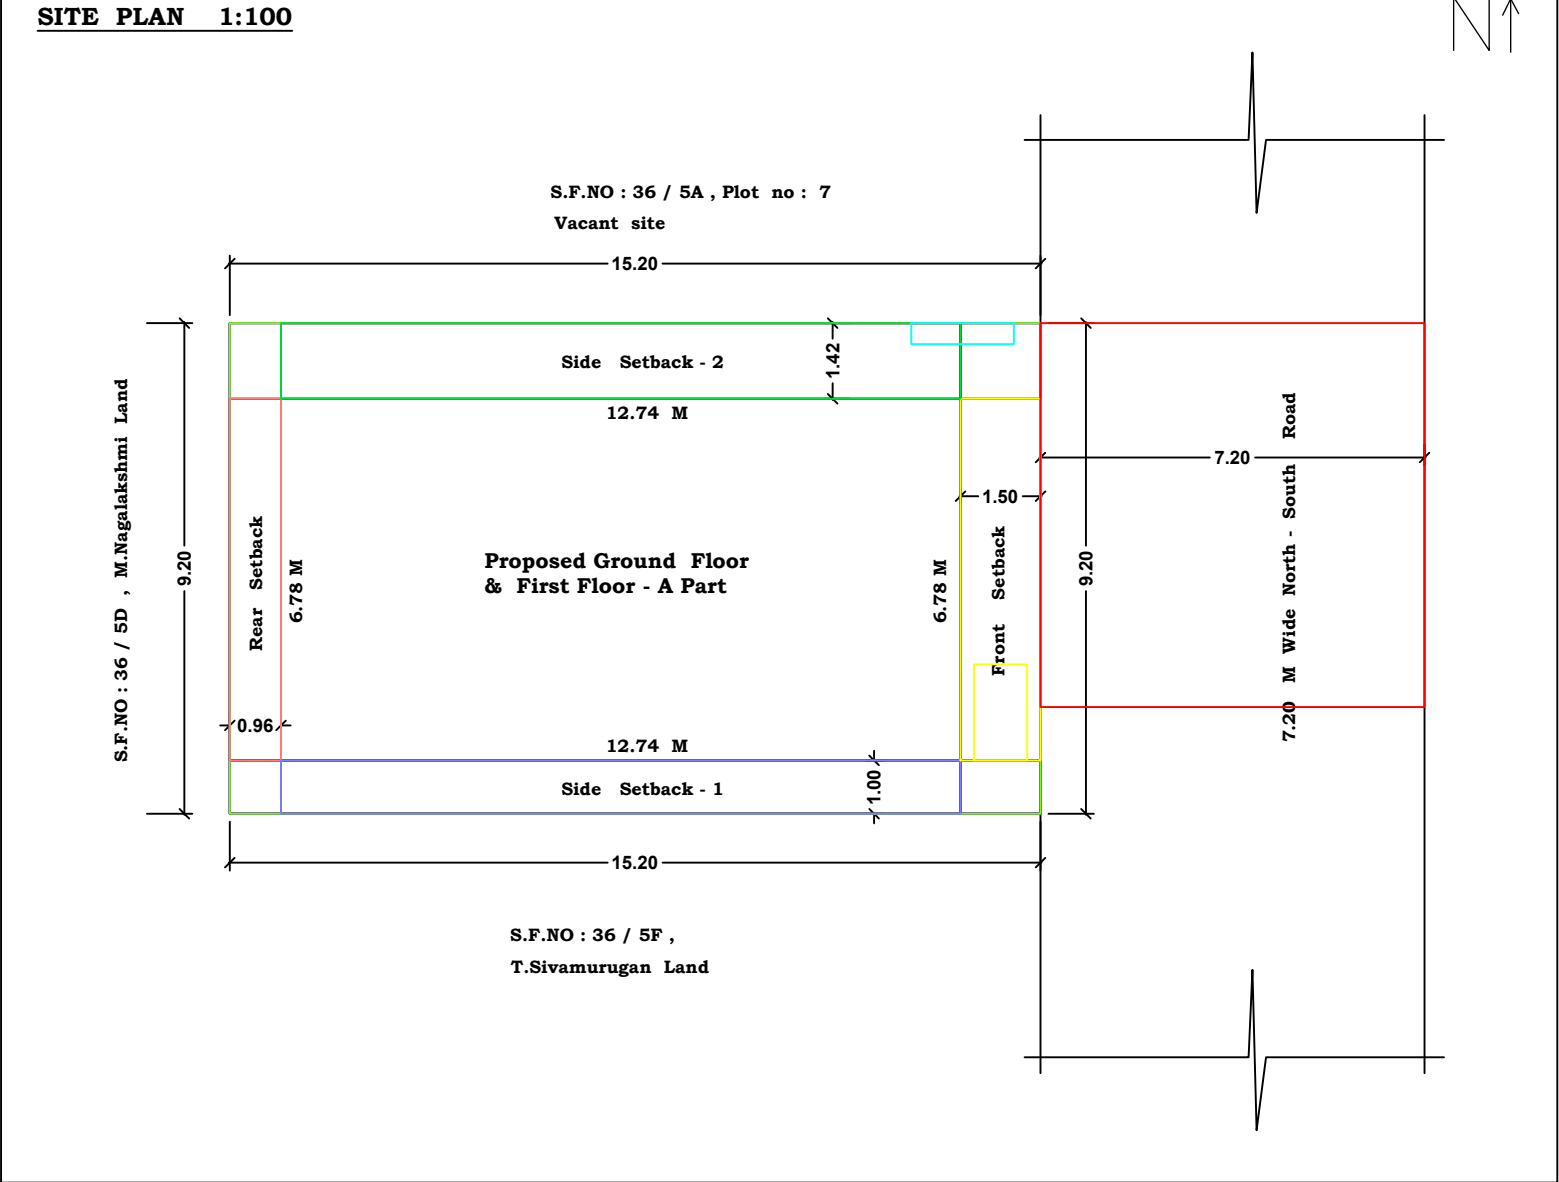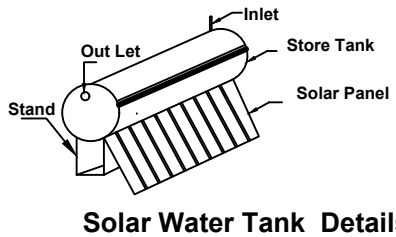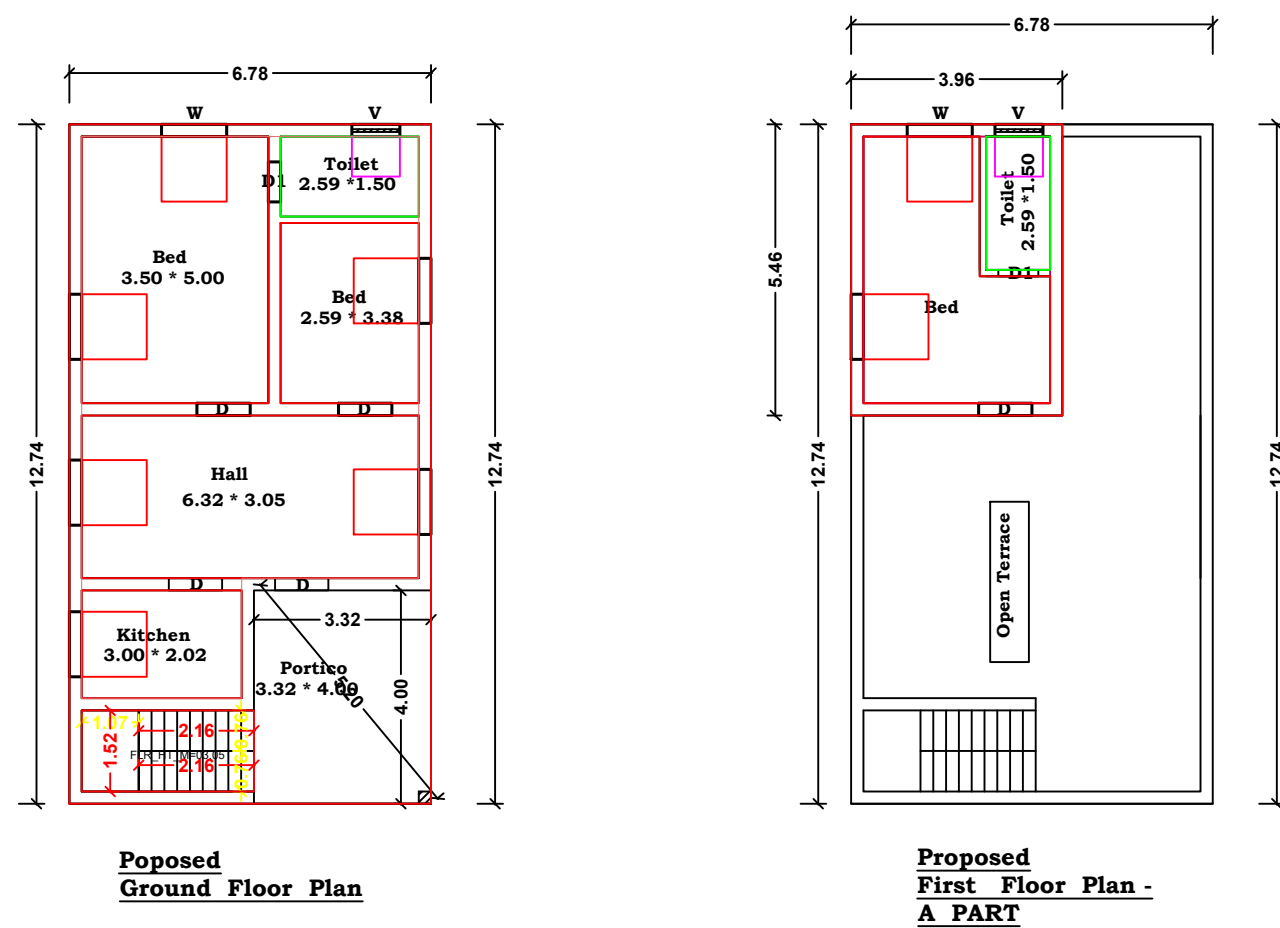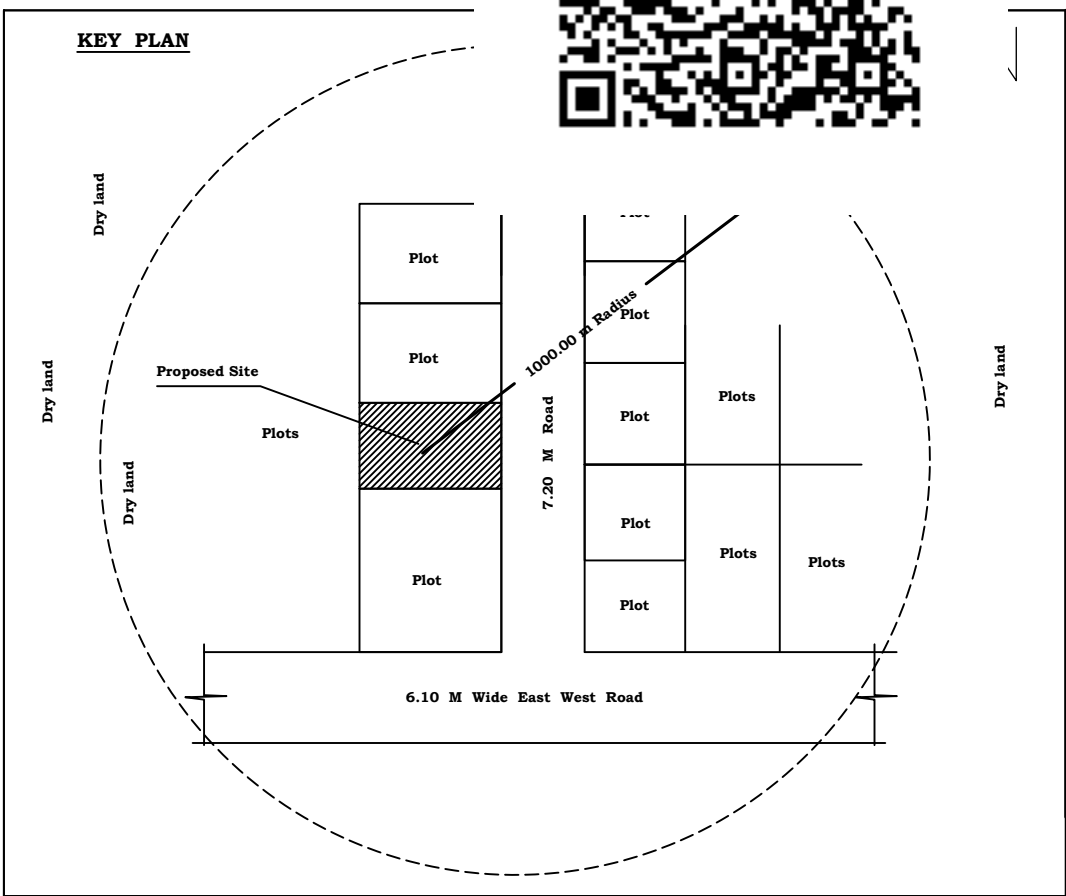

P. Co
Dr. P. DHARMARAJ, .
CONSULTING ENGINEER & CONTRACTOR
LICENCED BUILDING SURVEYOR
D. R. Builders
Madurai Road
NILAKOTTAI-624 208.

Engineer / L.B.S.

P. vijayapandian
Mr. P.VIJAYAPANDIAN

APPLICANT

Dr. V.P. Chellapandian
Dr. V.P. CHELLAPANDIAN, M.Tech. P.D.
Vetrivel Construction
Structural Engineer & Valuer,
Reg. No: SE 08 / 2019 (GR-I),
Battagundu & Madurai,
98659 34734, 89252 34734

STRUCTURAL ENGINEER

Office Use: