

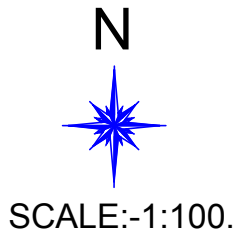


PLAN SHOWING THE PROPOSED CONSTRUCTION OF RCC TERRACED ROOF GROUND AND FIRST FLOOR RESIDENTIAL BUILDING IN OLD NATHAM SURVEY No.53/1A,NEW NATHAM SURVEY No.781/11,781/25, NOW PATTA No.1929,2753,BALASAMUDRAM OORKATTU, BALASAMUDRAM VILLAGE,BALASAMUDRAM TOWN PANCHAYAT, PALANI TALUK,DINDIGUL DISTRICT.

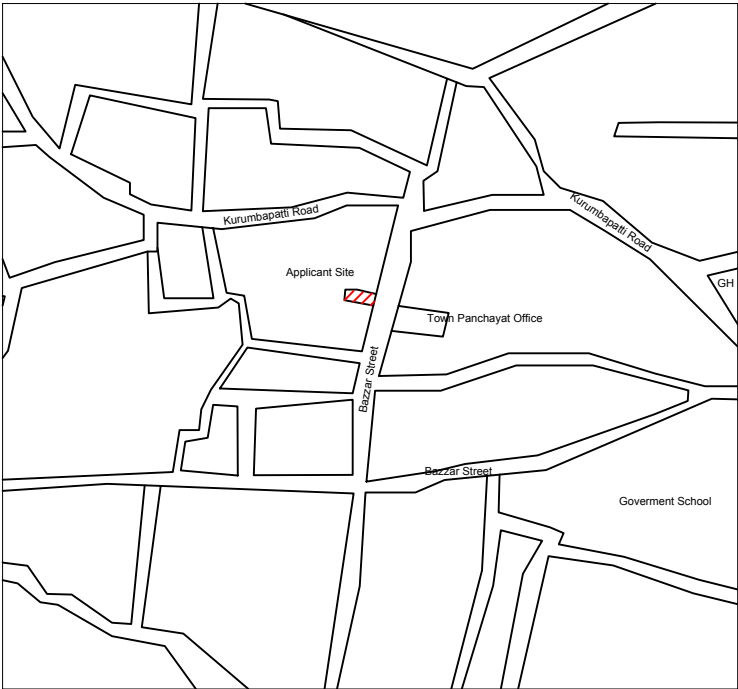

NAME OF THE APPLICANT: Tmt.S.SUMATHI, W/o.Thiru.SAKTHIVEL.

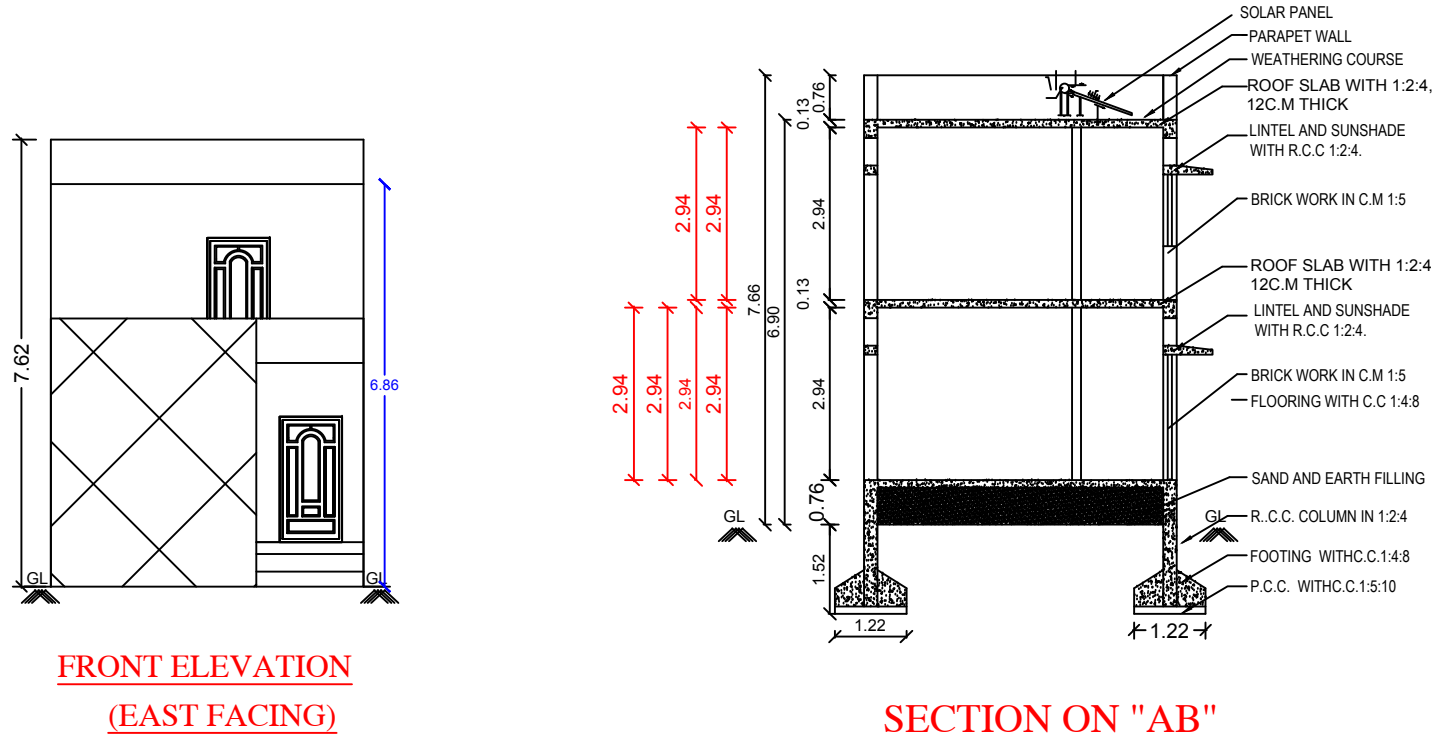

SITE REFERENCE

SCHEDL

MD	DOOR	1.15X2.13
D	DOOR	1.00X2.13
D1	DOOR	0.76X2.13
O	OPEN	1.22X2.13
W	WINDOW	1.00X1.22
KW	WINDOW	1.00X1.00
V	VENTILATOR	1.00X0.61

AREA STATEMENT


	SQ.MT	SQ.FT
PLOT EXTENT (As Per Patta)		
PLOT EXTENT (As Per Document) (1932/2006)	88.16	949.00
PLOT EXTENT (As Per Document) (1933/2006)	109.81	1182.00
TOTAL PLOT AREA	197.97	2131.00
SUPER IMPOSED PLOT AREA	197.97	2131.00
PROPOSED GROUND FLOOR	70.28	756.49
PROPOSED FIRSTFLOOR	28.04	302.00
Open Space Area	127.69	1374.45

Building Height	6.86
FSI	0.49
PLOT COVERAGE	49.67%
CAR PARKING	00
TWO WHEELER PARKING	00


APPLICANT:

REGISTERED ENGINEER


Er. J.KALIDASS B.E.,Civil.,L.P.A,
Registered Engineer Grade-III (RE),
REG. No:RE.33/2019 (GR-III),
S. S. CONSTRUCTION,
PALANI-624 601. Dindigul Dt.
Cell: 99441 92019

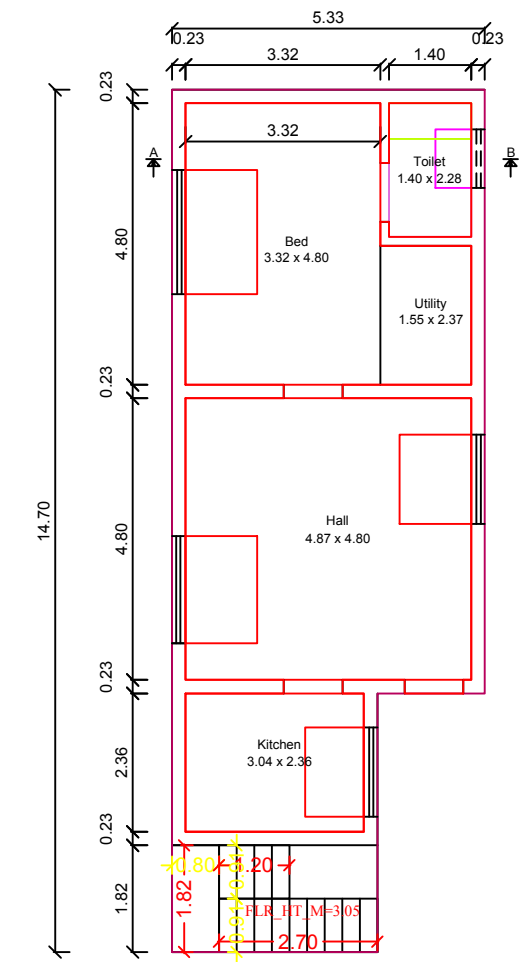


PRO.GROUND FLOOR PLAN

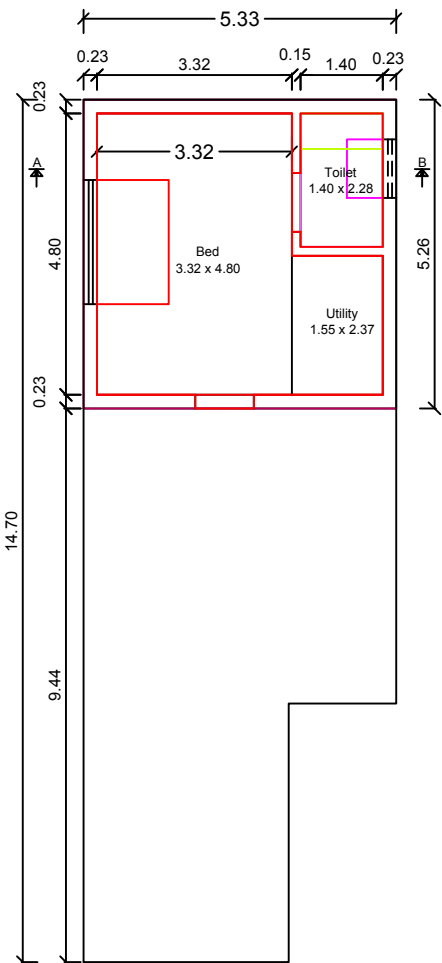


PRO.FIRST FLOOR PLAN

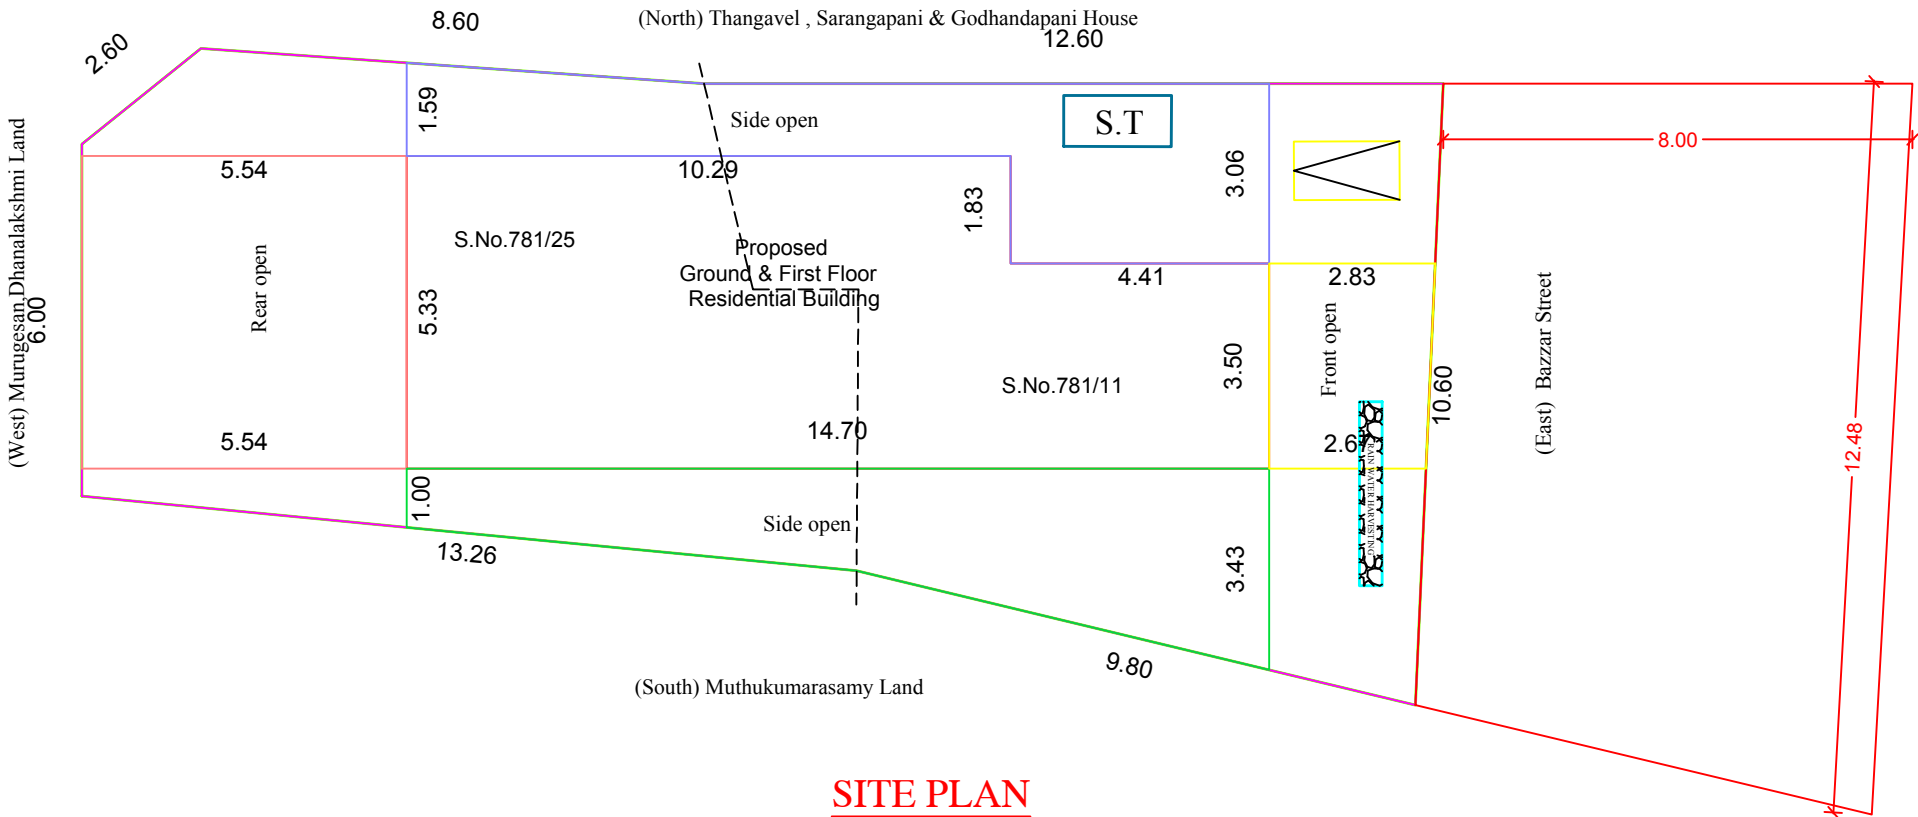


SITE PLAN

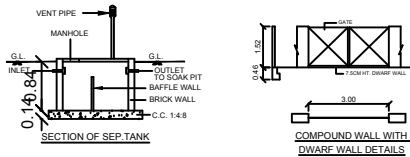

SECTION OF SEPTIC TANK

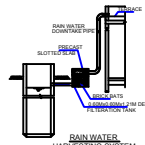


COMPOUND WALL WITH TOWER WALL DETAIL

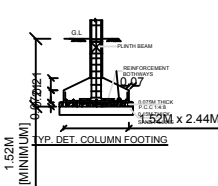


R.C.C. COLUMN FOOTING




SOLAR SYSTEM

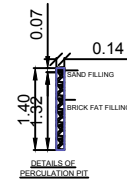


BRICKWORK

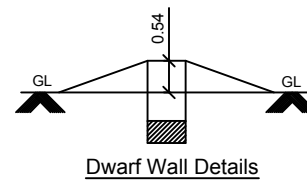


Dwarf Wall Details

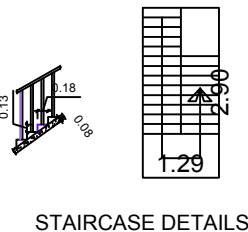

STAIRCASE DETAILS

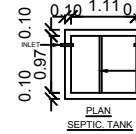

SEPTIC TANK

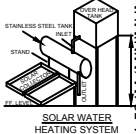

SOLAR SYSTEM