


PLAN SHOWING THE PROPOSED CONSTRUCTION OF GROUND & FIRST FLOOR RESIDENTIAL BUILDING IN PLOT No: 5 ( SRI ALAGAR NAGAR )  
S.F No: 1492/6A1AA1 (DOCUMENT ) , 1492/63 ( PATTA - 11751) , WARD No:8 , VADAMADURAI TOWN PANCHAYAT, VEDASANDUR TALUK ,  
DINDIGUL DISTRICT OWNER: Mr. A.KARTHIK ( S/O.ALAGUMALAI) -1 & Mrs.K.MAHALAKSHMI ( W/O.KARTHIK)-2 ALL DIMENSIONS ARE METRE

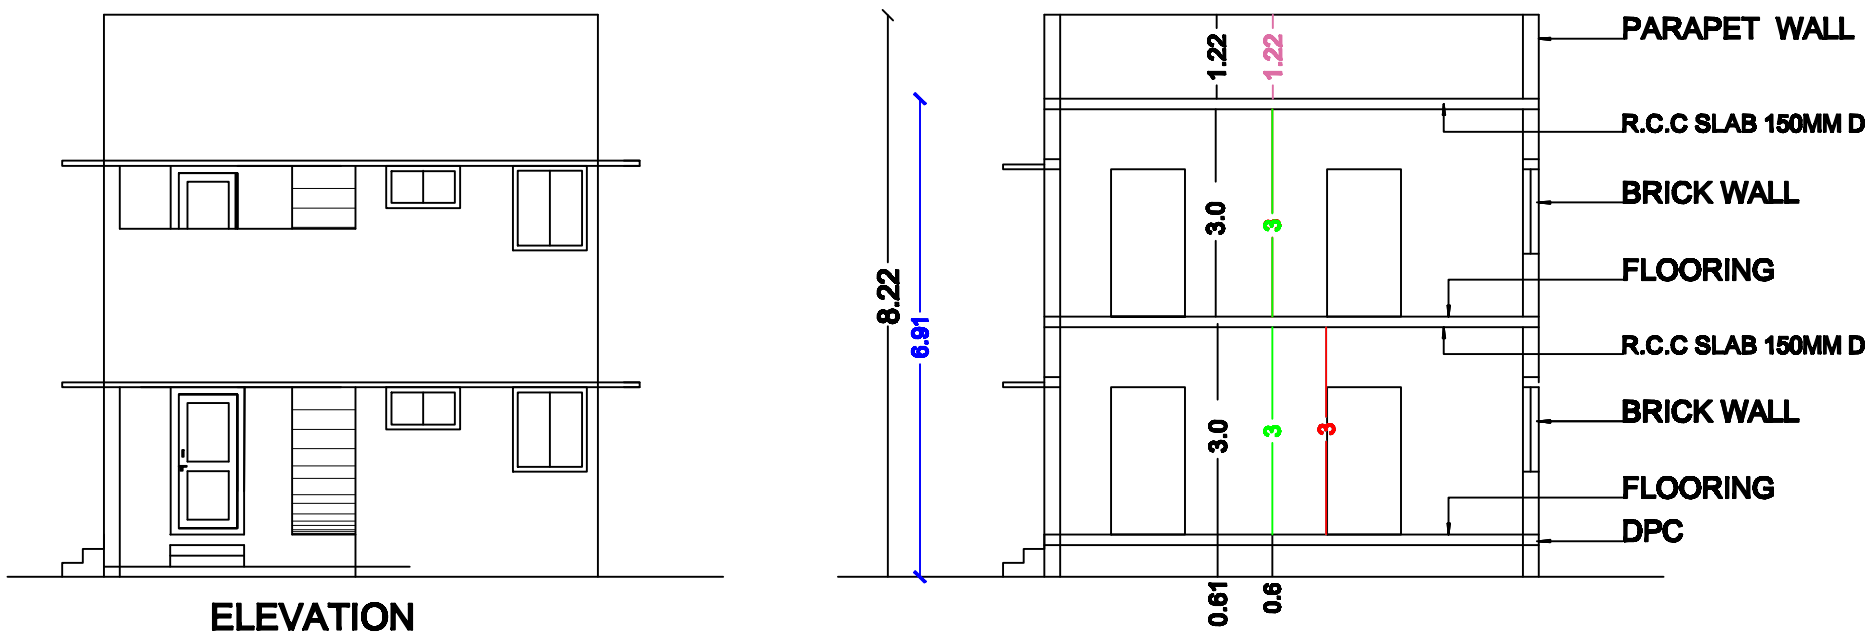


ELEVATION

SECTION ON 'AA'

SPECIFICATION DETAILS


FOUNDATION : R.C.C 1:2:4 MIX PILLER FOOTING OVER P.C.C 1:4:8 MIX CONCRETE BED  
BASEMENT : R.C.C 1:2:4 MIX PILLER OVER BRICK WORK IN C.M 1:5MIX  
S.STRUCTURE : R.C.C 1:2:4 MIX PILLER OVER BRICK WORK IN C.M 1:5  
ROOFING : R.C.C ROOF SLAB 150MM DEPTH  
PLASTERING : C.M 1:5 MIX PLASTERING  
FLOORING : C.C 1:5:10 MIX FLOORING & F.F WITH TILES LAYED IN C.M 1:5 MIX  
USE :RESIDENTIAL BUILDING

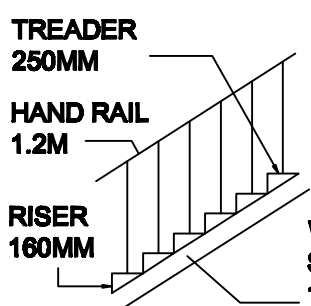



STAIR WAY-N.T.S

JOINERIES METRE

D/O DOOR/OPEN 1.00X2.13  
W WINDOW 1.50X1.22  
W1 WINDOW 1.00X1.22  
V VETILATOR 0.91X0.61

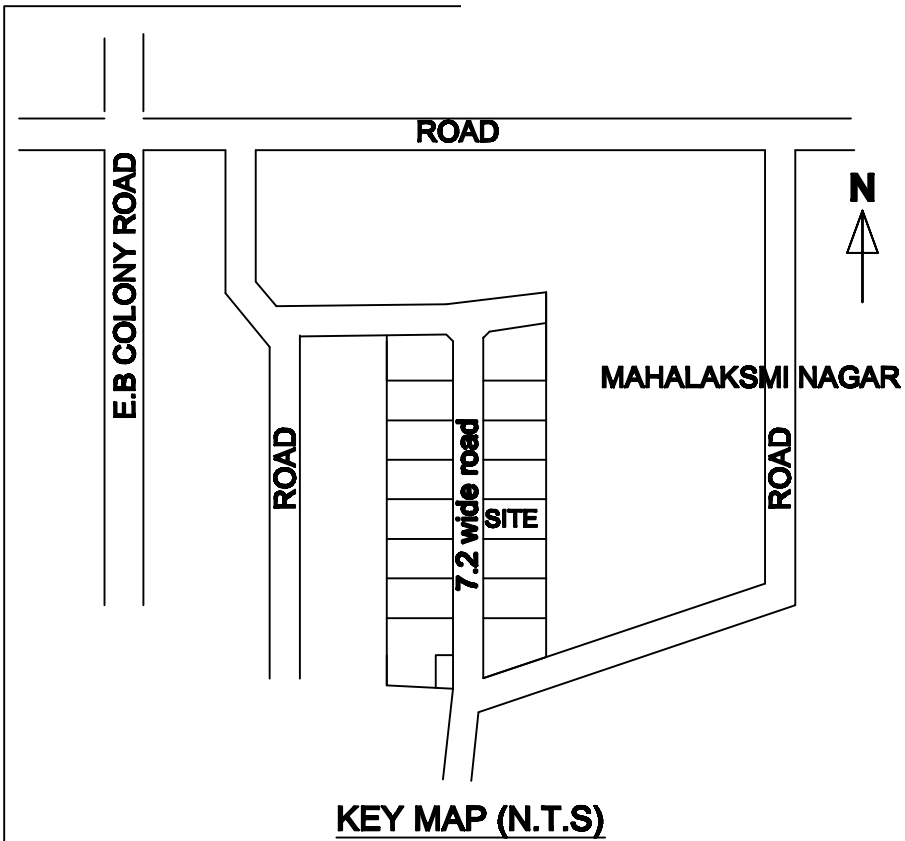

KEY MAP (N.T.S)

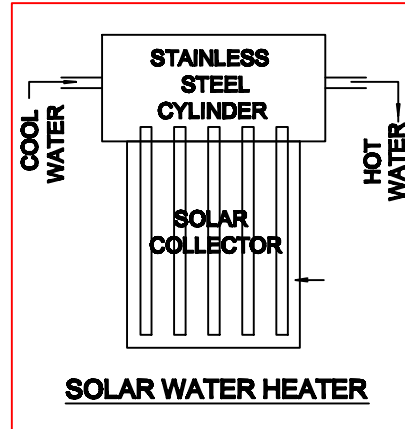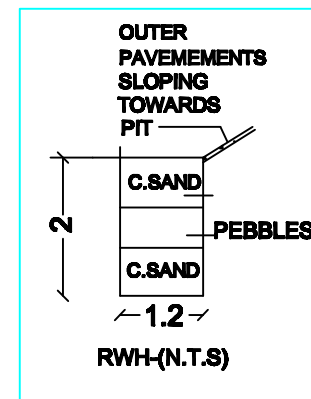


AREA DETAILS

| S.F No:                                         | AREA IN PATTA (SQ.M) | AREA IN DOCUMENT (SQ.M) | AREA SUPER IMPOSED (SQ.M) |
|-------------------------------------------------|----------------------|-------------------------|---------------------------|
| 1492/6A1AA1 (DOCUMENT)<br>1492/63 (PATTA-11751) | 133.00               | 133.36                  | 133.00                    |


FSI AREA SQM

|                            |         |
|----------------------------|---------|
| PROPOSED GROUND FLOOR AREA | = 91.43 |
| PROPOSED FIRST FLOOR AREA  | = 91.43 |
| TOTAL FSI AREA IN SQM      | =182.86 |

$$FSI = \frac{TOTAL FSI AREA}{TOTAL SITE AREA} = \frac{182.86}{133.36} = 1.371$$

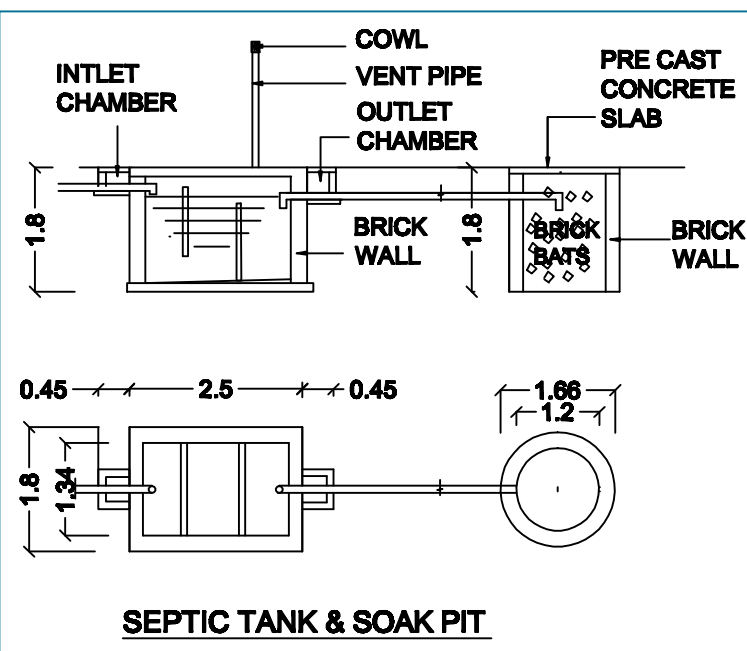

FOUNDATION DETAILS -N.T.S

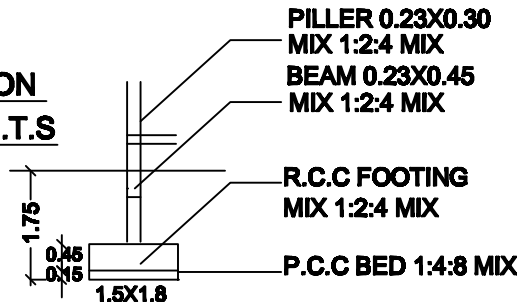


APPLICANT

A.Karthik  
K.Mahalakshmi

ENGINEER

V. Subbaraju D.C.E.,  
Licensed Building Surveyor  
Sakthi Nagar, Kovilur  
Cell : 98652 47198

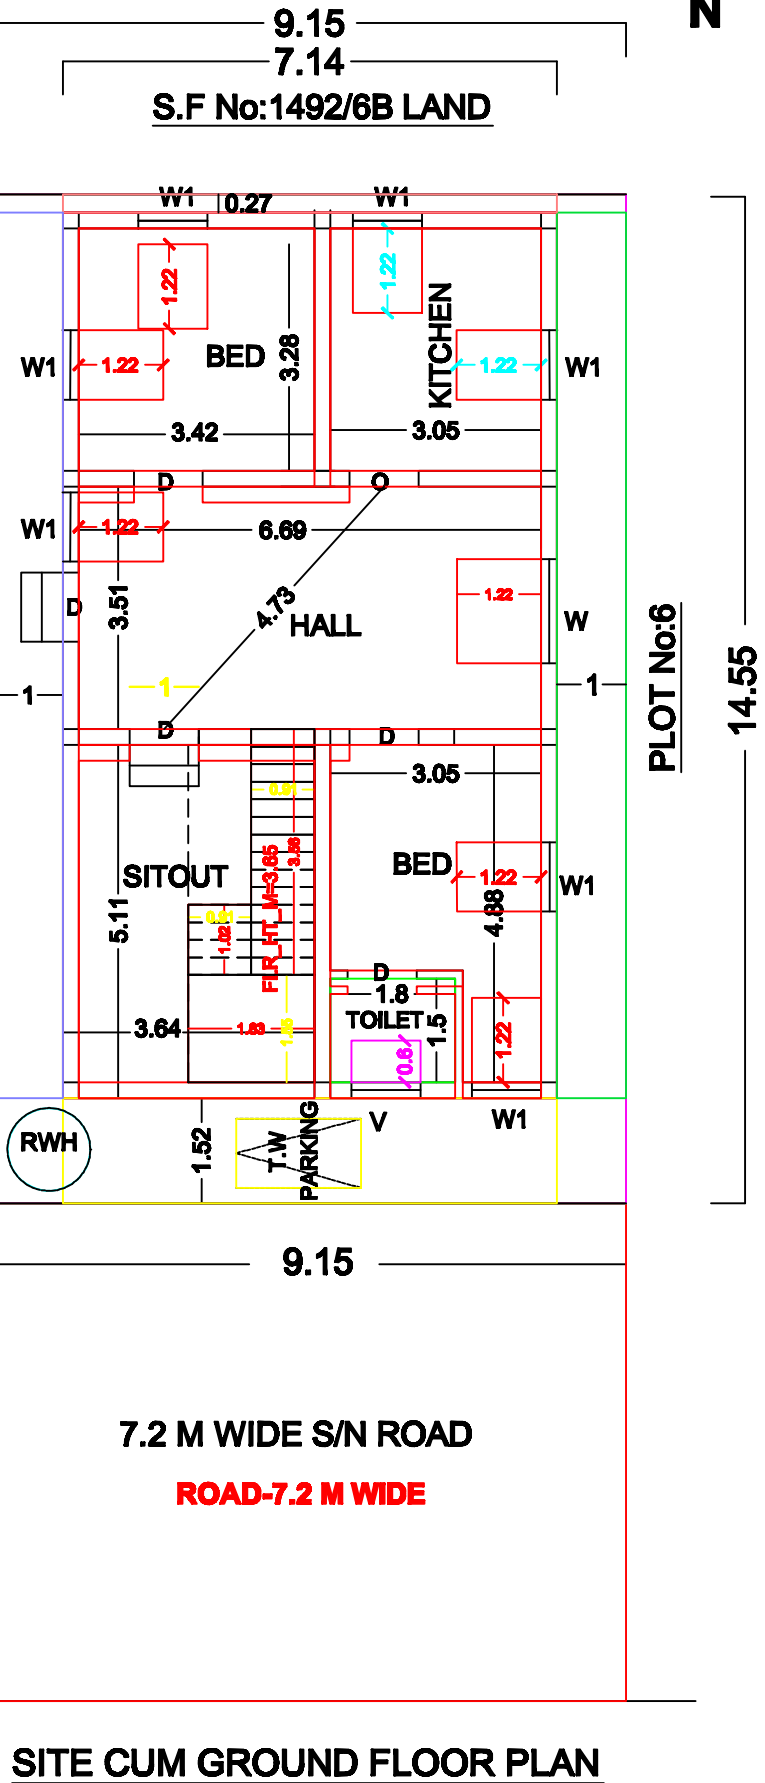

FIRST FLOOR PLAN