

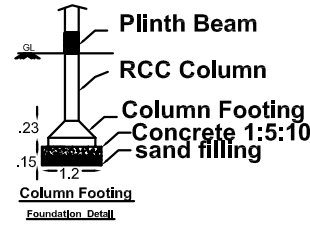
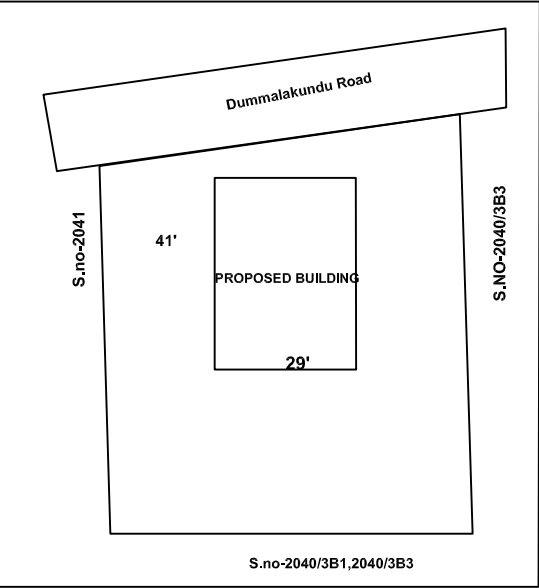


PLAN SHOWING THE PROPOSED CONSTRUCTION OF RESIDENTIAL BUILDING AT R.S.NO :2040/3A ,PATTA NO-11053,
AT VADAMADURAI TOWN PANCHAYAT, VEDASANDUR TALUK,DINDIGUL DISTRICT.







APPLICANT: Mr.A.RAJA MOHAMMED S/o ABDUL JALEEL

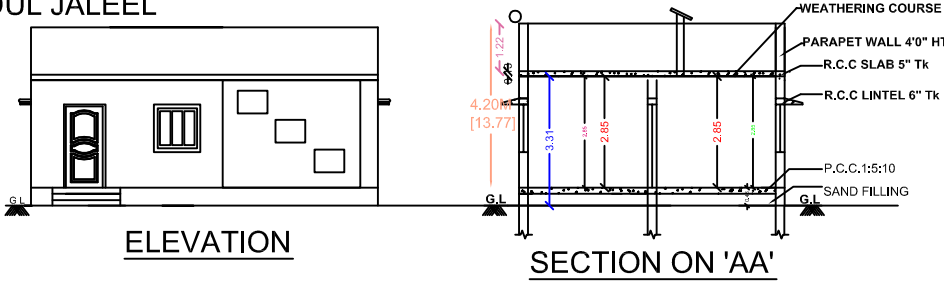



AREA DETAIL		
	SQM	SQFT
DOCUMENT AREA	849.93	9145.24
AS AT SITE	849.93	9145.24
FMB / PATTA AREA	849.93	9145.24
SUPER IMPOSED	849.93	9145.24
Ground Floor Built Up Area	110.50	1189.00
Available Open	739.42	7956.24

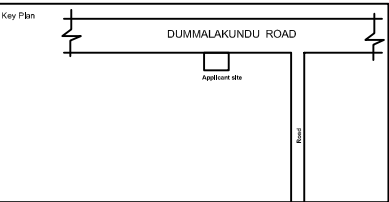

JOINERY DETAILS			
Details	L	D	SQFT
MD	1.06 m	2.08 m	3'-6"
D	1.06 m	2.08 m	3'-6"
D1	0.76 m	2.08 m	2'-6"
O	0.76 m	2.08 m	2'-6"
W	1.21 m	1.21 m	4'-0"
V	1.00 m	0.6 m	3'-0"

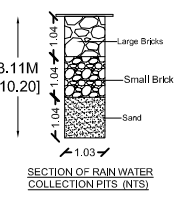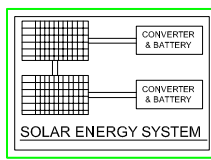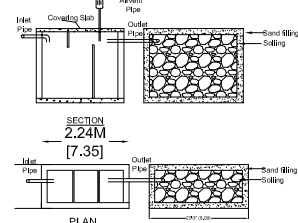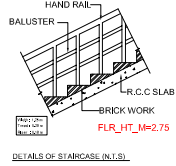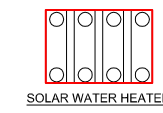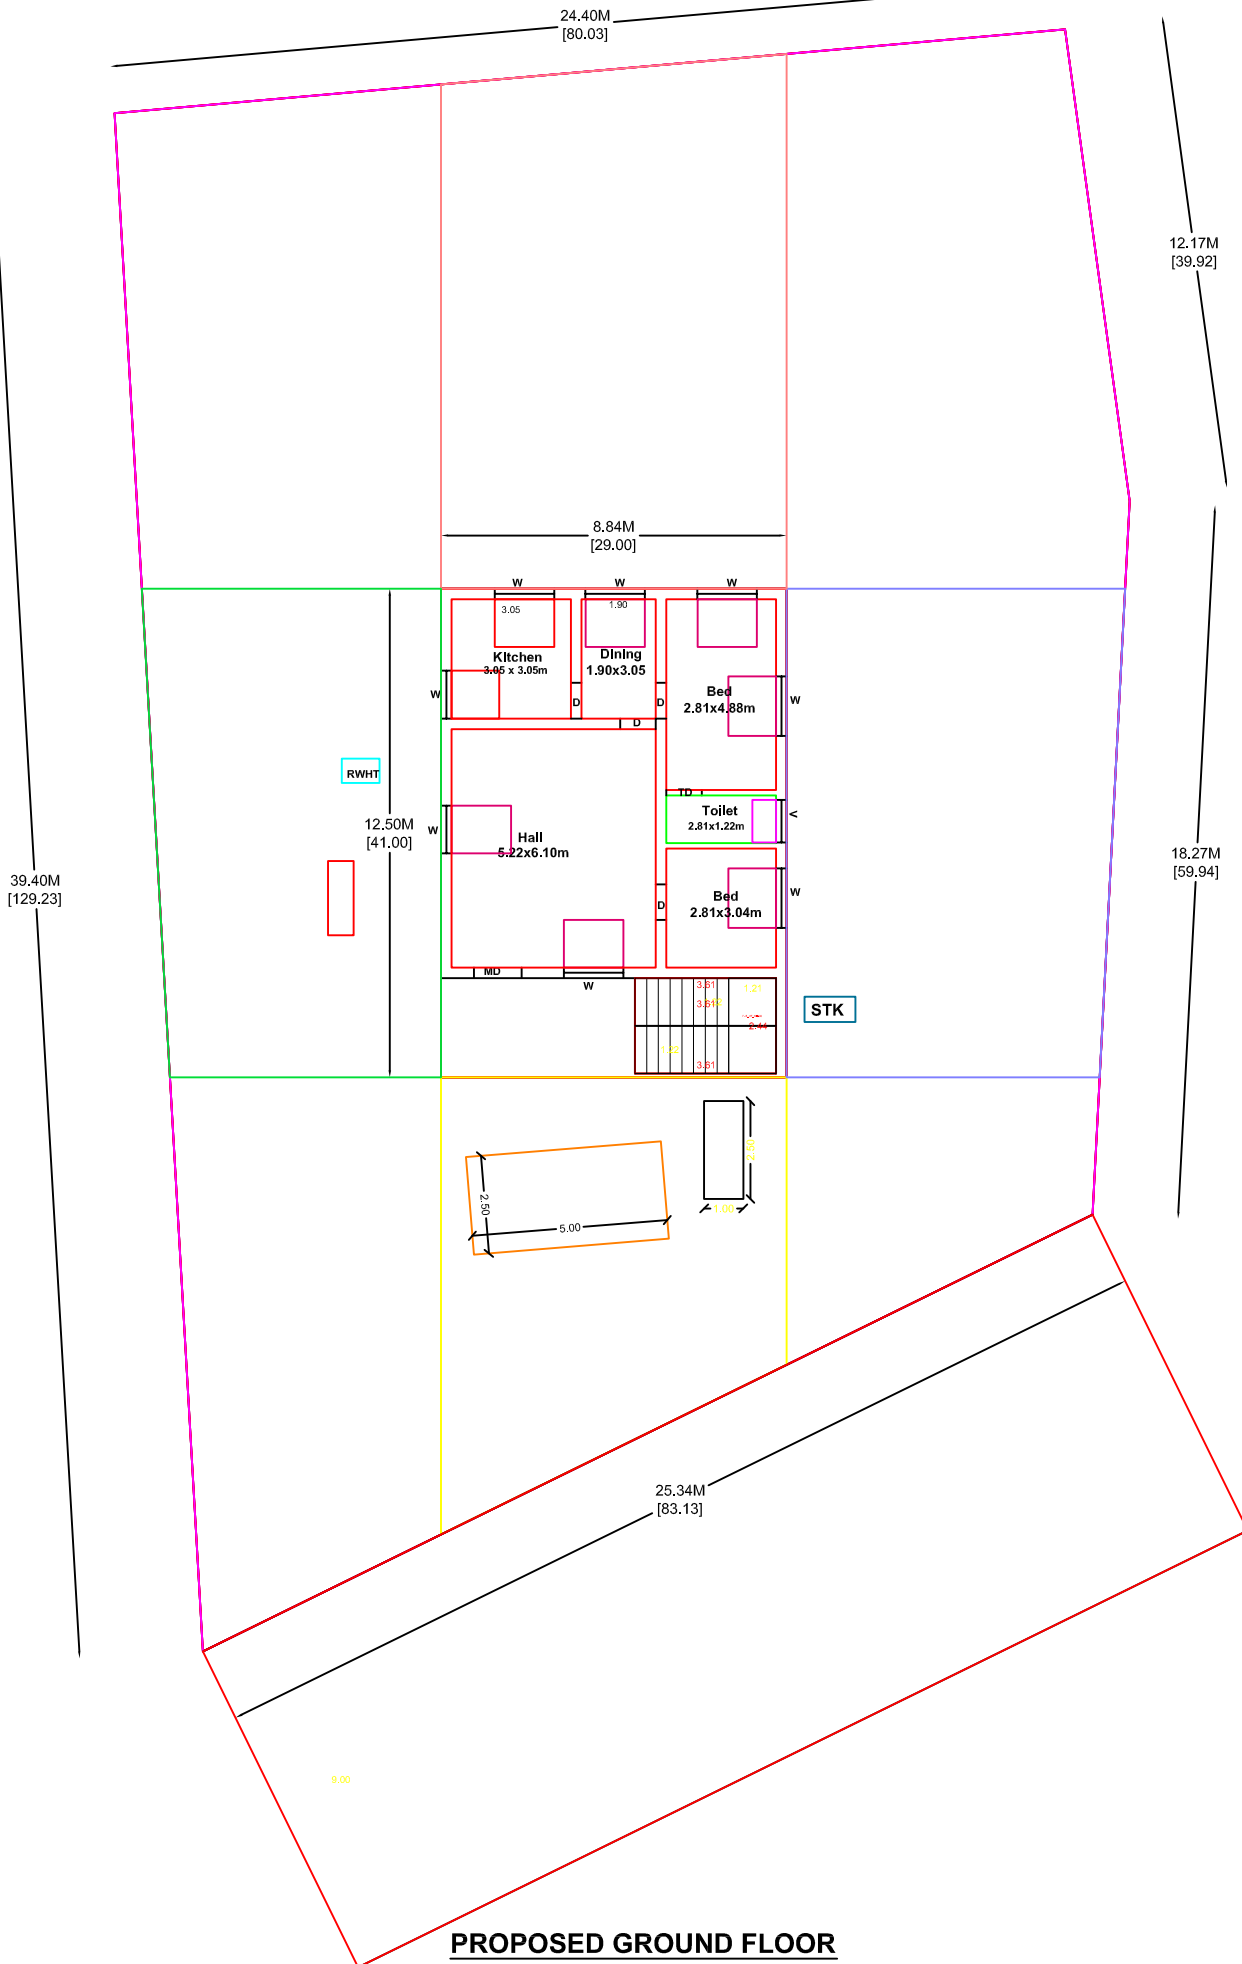

PLAN INFO
SURVEY_NO=2040/3A
PATTA_NO=11053
PLOT_NO=NO
TALUK=VEDASANDUR_TALUK
DISTRICT=DINDIGUL
IS_APPROVED_LAYOUT=NO
OSR_APPLICABLE=NO
SINGLE_FAMILY_BLDG=YES
CRZ=NO
SECURITY_ZONE=NO
ACCESS_WIDTH_M=6.95
WHETHER_GOVT_OR_AIDED_SCHOOL=NO
PLOT_AREA_M2=849.93
PREMIUM_FSI_REQUIRED=NO
IS_SWIMMING_POOL_EXISTS=NO
AVG_PLOT_DEPTH=12.5
AVG_PLOT_WIDTH=8.84
AS_AT_SITE=849.93
AS_PER_DOCUMENT=849.93
FMB_OR_PLR=849.93
AREA_TYPE=OTHER
ROAD_WIDTH=9
ROAD_LENGTH=250
LAND_USE_ZONE = RESIDENTIAL
BUILDING=RESIDENTIAL
RWHT_DECLARED=YES
PERMIUM_FSI_REQUIRED=NO
BUILDING_NEAR_TO_RIVER=NO
BUILDING_NEAR_MONUMENT=NO
BUILDING_NEAR_GOVT_BLDG=NO
IF_HERITAGE_TOWN_LESS_THAN_1KM_RADIUS=NO
NOC_FOR_CONSTRUCTION_NEAR_MONUMENT=YES
JURISDICTION_TYPE=TOWN_PANCHAYAT

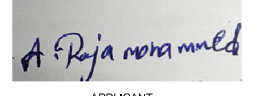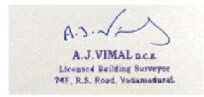 APPLICANT
 ENGINEER
OFFICE USE

