


PLAN SHOWING THE PROPOSED CONSTRUCTION OF A R.C.C ROOF GROUND & FIRST RESIDENTIAL BUILDING AT ERIYODU, S.F.No: 770/3A2 & 770/4A2, PATTA No: 4572, (WARD NO: 10) IN ERIYODU TOWN PANCHAYAT, VEDASANDUR TALUK, DINDIGUL DISTRICT.

APPLICANT: Mr. R.SENTHILKUMAR S/o Mr. KULANDAIVEL

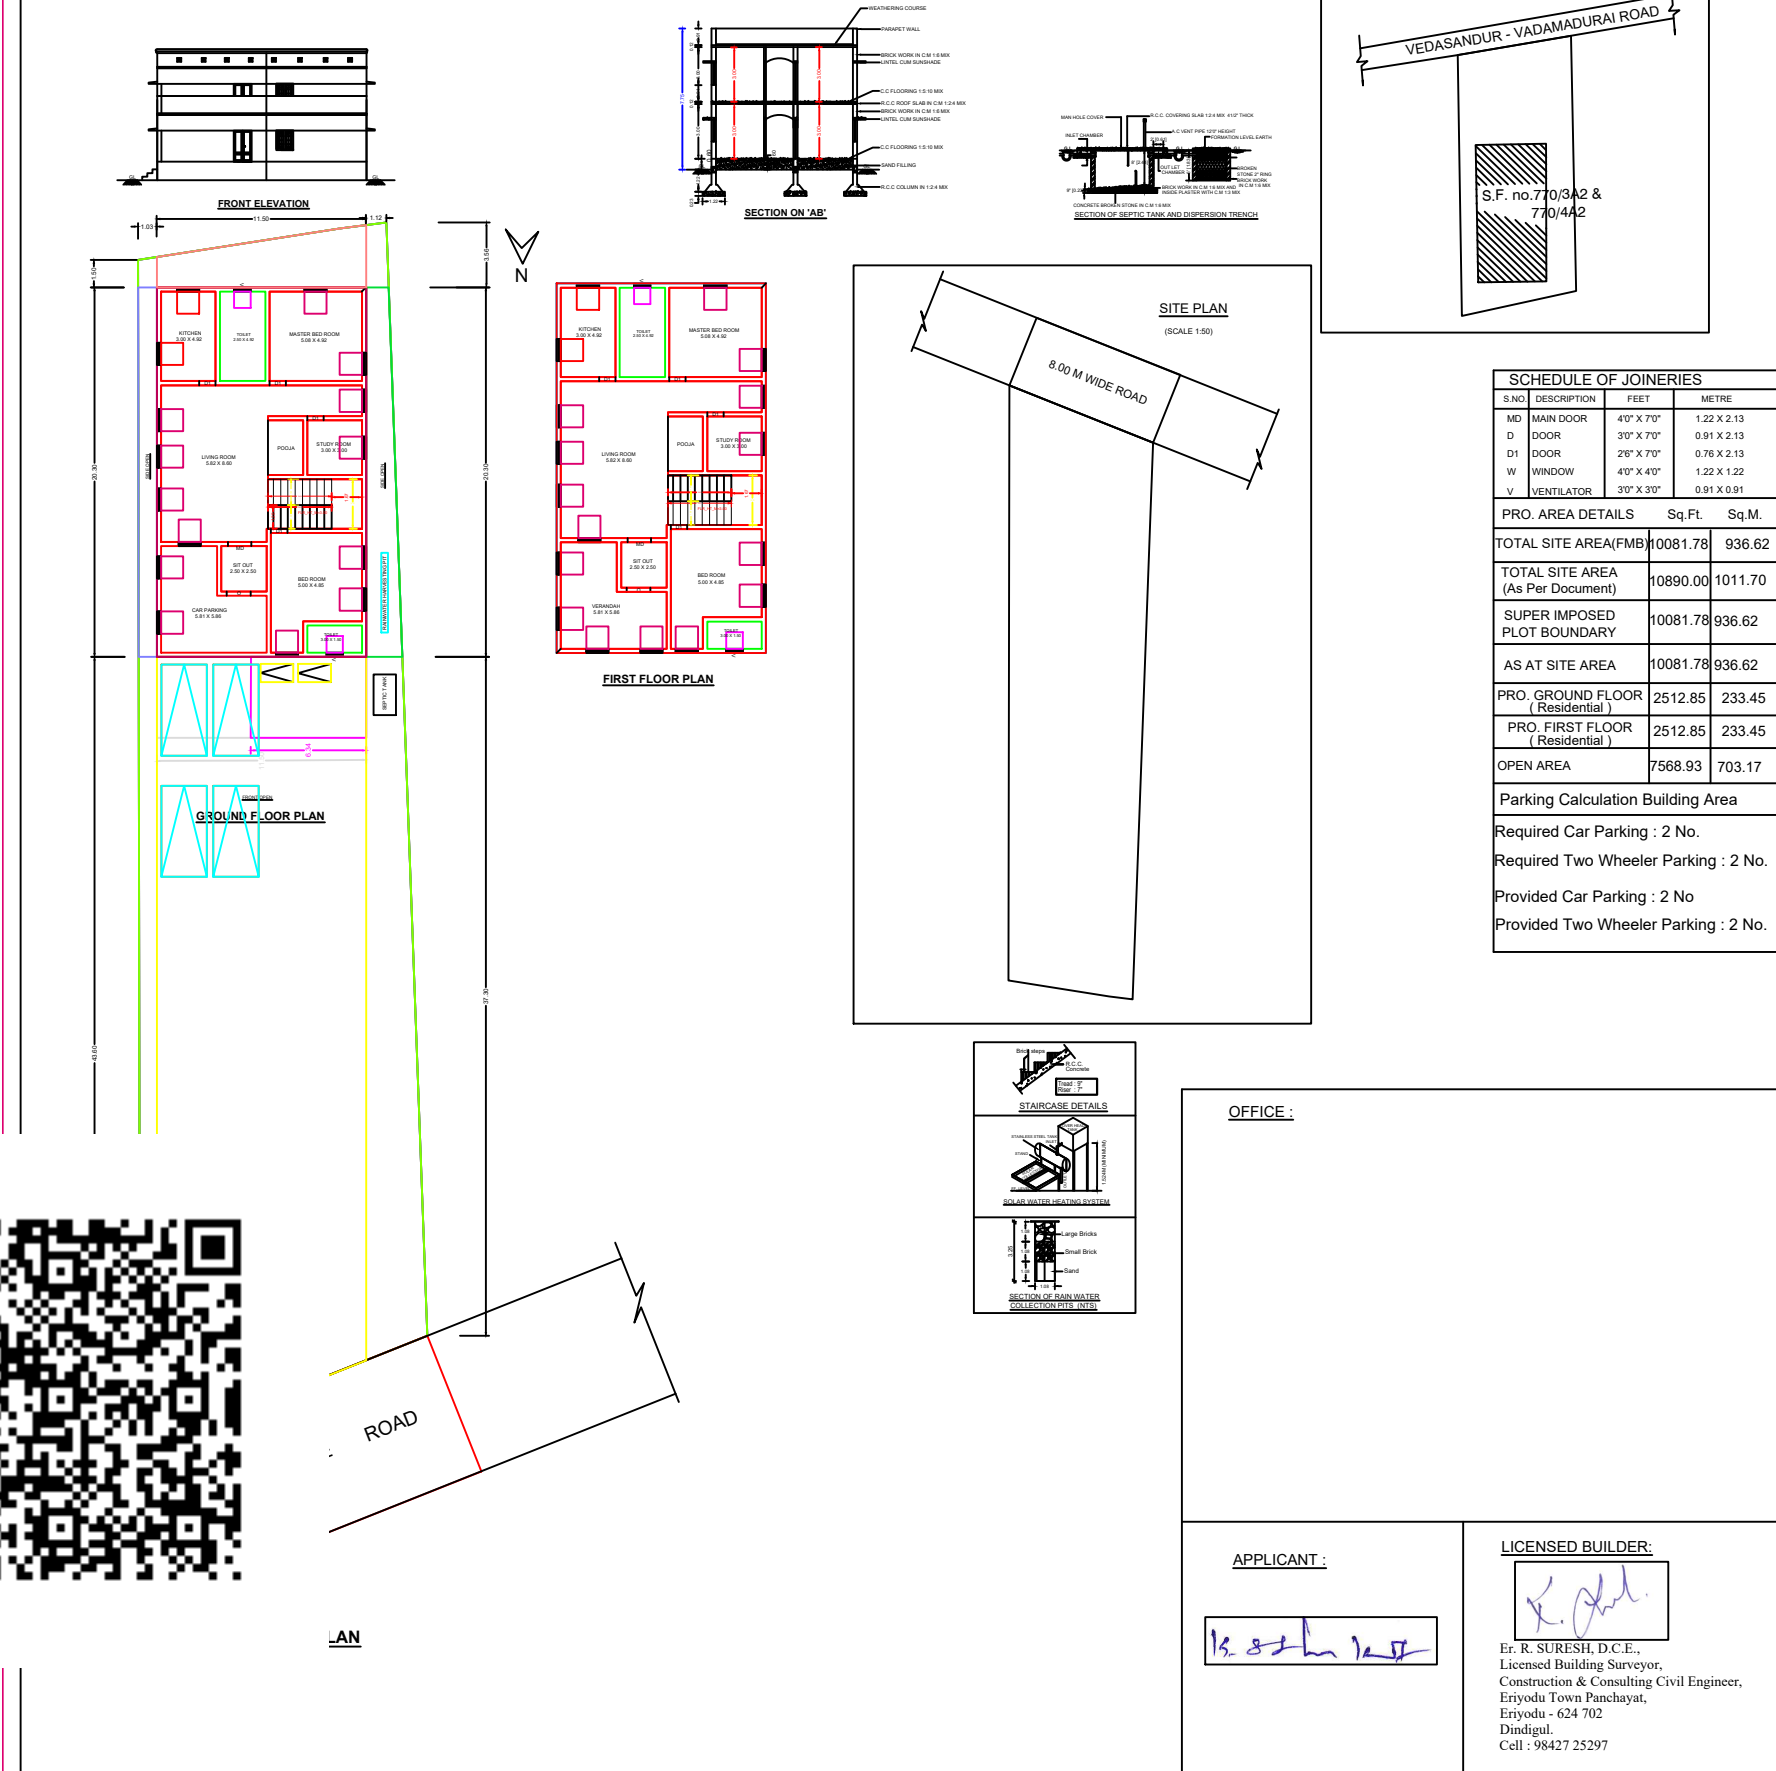

PLAN INFO
PLOT_NO=1
DISTRICT=DINDIGUL
SINGLE_FAMILY_BLDG=YES
CRZ=NO
SECURITY_ZONE=NO
ACCESS_WIDTH_M=8.00
FMB_OR_PLR=936.62
WHETHER_GOVT_OR_AIDED_SCHOOL=NO
PLOT_AREA_M2=936.62
AVG_PLOT_DEPTH= 63.30M
AVG_PLOT_WIDTH= 15.40M
AREA_TYPE=EWS
AS_AT_SITE=936.62
ROAD_WIDTH=8.00
ROAD_LENGTH=500.00M
LAND_USE_ZONE = RESIDENTIAL
AS_PER_DOCUMENT=1011.70
RWH_DECLARED=YES
BUILDING_NEAR_TO_RIVER=NO
BUILDING_NEAR_MONUMENT=NO
BUILDING_NEAR_GOVT_BLDG=NO
IF_HERITAGE_TOWN_LESS_THAN_1KM_RADIUS=NO
NOC_FOR_CONSTRUCTION_NEAR_MONUMENT=NO
JURISDICTION_TYPE= TOEN PANCHAYAT
TALUK=VEDASANDUR
SURVEY_NO= 770/3A2 & 770/4A2
PATTA_NO= 4572
OSR_APPLICABLE=NO
PREMIUM_FSI_REQUIRED=NO
IS_APPROVED_LAYOUT=NO
IS_SWIMMING_POOL_EXISTS=NO
BLOCK_1_B-SHOP_MEMBER_COUNT=0
BLOCK_1_B-PCO_MEMBER_COUNT=1