
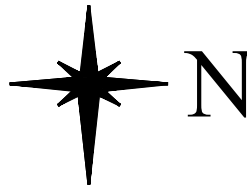
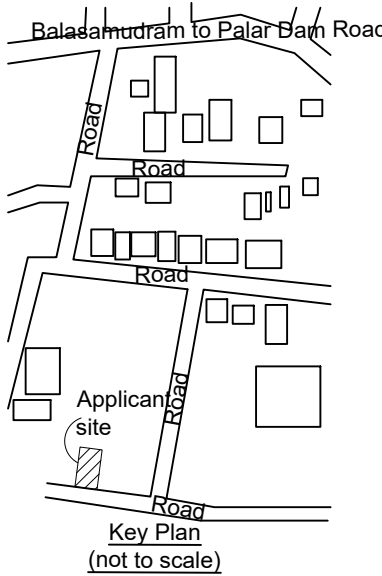
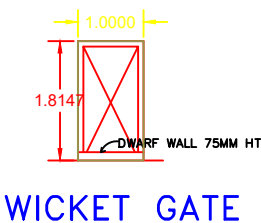
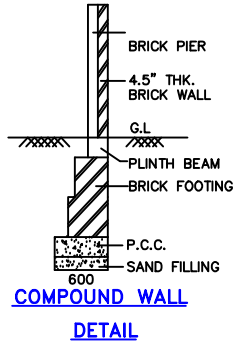
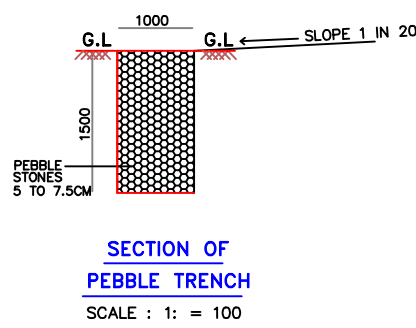
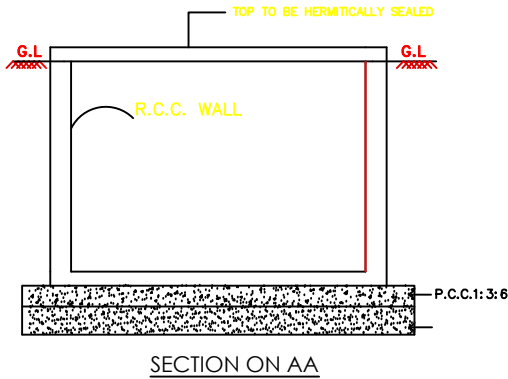
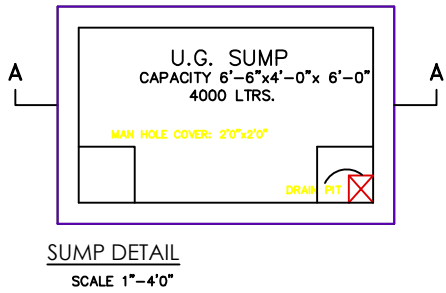
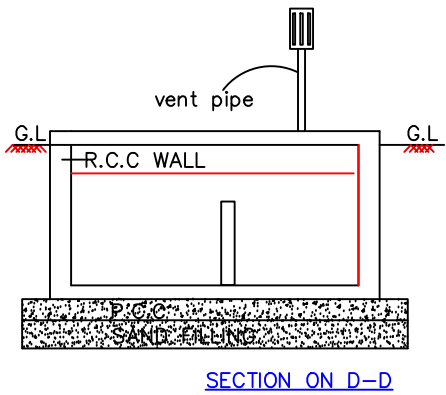


PLAN SHOWING THE PROPOSED CONSTRUCTION OF R.C.C ROOF GROUND AND FIRST FLOOR RESIDENTIAL BUILDING IN PLOT NO.6,7, PATTANAMANGALAM NO.757(OLD), 3221(NEW), SURVEY NO.50/4A1A(OLD), 50/31 (NEW), BALASAMUDRAM VILLAGE, BALASAMUDRAM TOWN PANCHAYAT, PALANI TALUK, DINDIGUL DISTRICT.

APPLICANT :- 1. Thiru. N.KALIMUTHU, S/O. Thiru. NATARAJ.
2. Tmt. K.GOMATHI, W/o.Thiru.N.KALIMUTHU

LAYOUT APPROVAL NO :- ந.க.எண்.944/2021/திமா, நாள்:17.06.2021

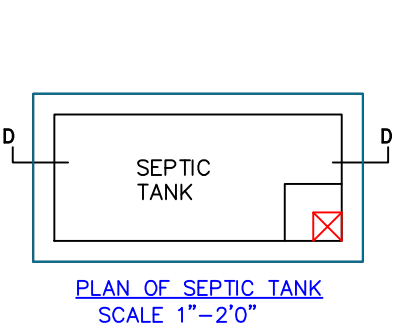

SCHEDULE OF JOINERY

TYPE	DESCRIPTION	SIZE
D	DOOR	3'-0" X 7'-0"
D1	DOOR	2'-6" X 7'-0"
W1	WINDOW	4'-0" X 4'-0"
W2	WINDOW	2'-0" X 4'-0"
W3	WINDOW	9'-0" X 4'-6"
V1	VENTILATOR	2'-0" X 2'-0"

AREA STATEMENT

AREA OF THE SITE AS PER DOCUMENT	SQ.FT	SQ.M
----------------------------------	-------	------

AREA OF THE SITE AS PER PATTANAMANGALAM	2325.02	216.00
---	---------	--------

AREA OF THE SITE AS PER SITE	2328.68	216.34
------------------------------	---------	--------

SUPER IMPOSED PLOT AREA	2264.53	210.38
-------------------------	---------	--------

AREA OF THE PRO. R.C.C. ROOF GROUND FLOOR	1326.66	123.25
---	---------	--------

AREA OF THE PRO. R.C.C. ROOF FIRST FLOOR	1326.66	123.25
--	---------	--------

TOTAL	2653.32	246.50
-------	---------	--------

NON F.S.I AREA

F.S.I	:	1.13
PLOT COVERAGE	:	56.9%
NO.OF TWO WHEELER PARKING	:	2 Nos
NO.OF CAR PARKING	:	2 Nos


APPLICANT:

N.காலிமுது
K.கோமதி


ENGINEER

K. Pachaimuthu
Er. K. PACHAIMUTHU.D.C.E.,
KPM CONSULTANTS,
Registered Engineer Dindigul,
Registration No:RE/15/2019(Gr-III)
186, Palayam, Adivaram,
PALANI - 624 601,
Cell: 99940 41299, 82481 92907


OFFICE USE

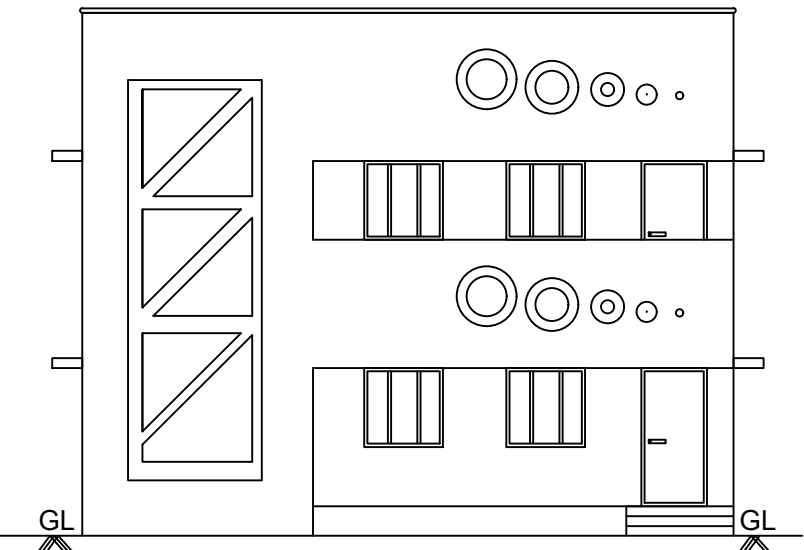


FRONT ELEVATION

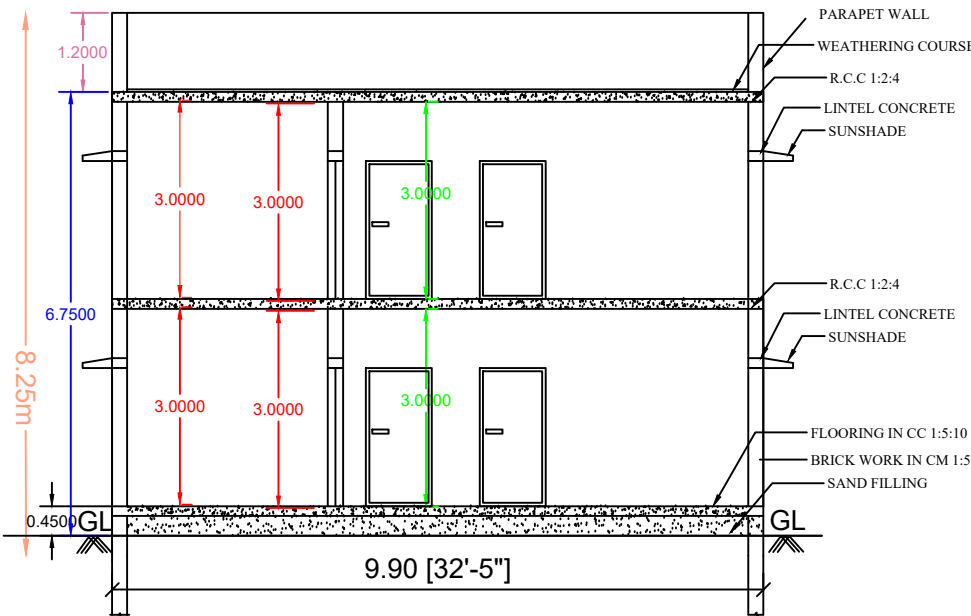


SECTION ON AA

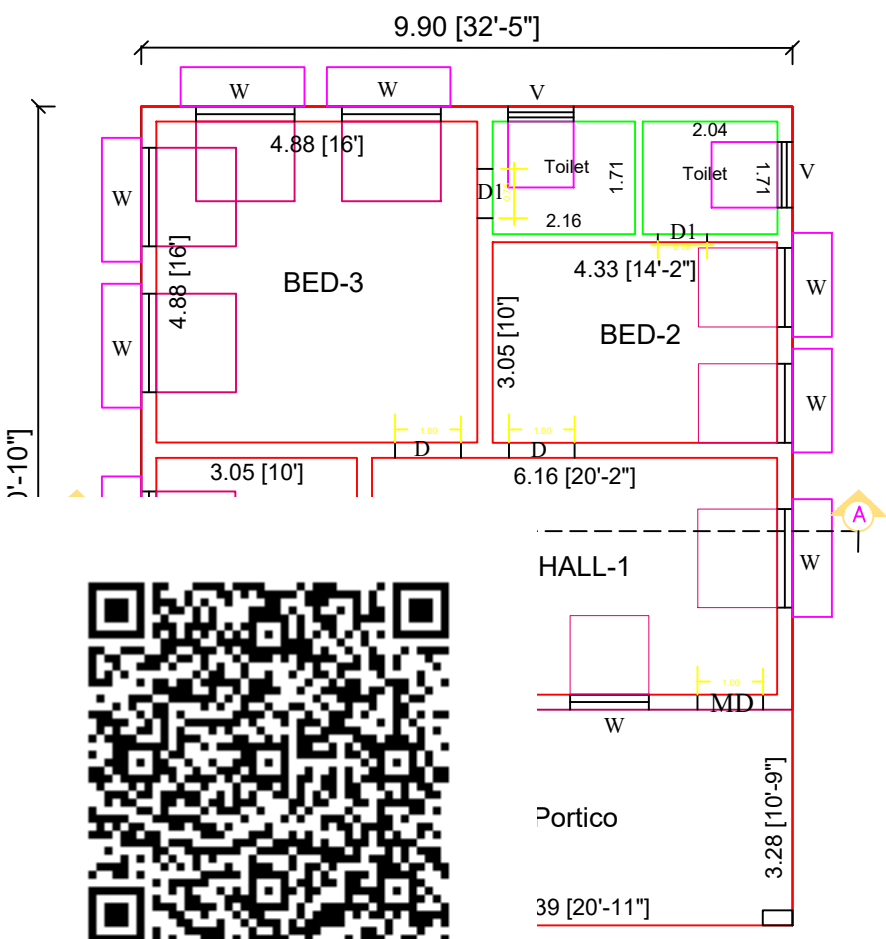

GROUND FLOOR PLAN

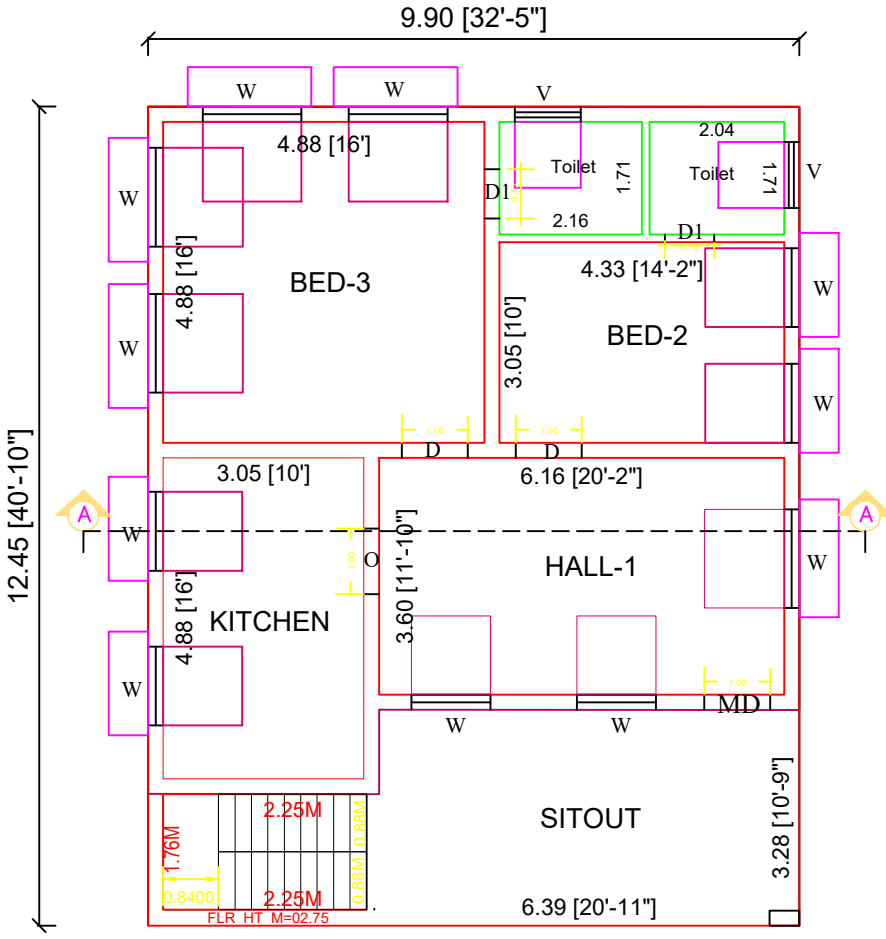

FIRST FLOOR PLAN

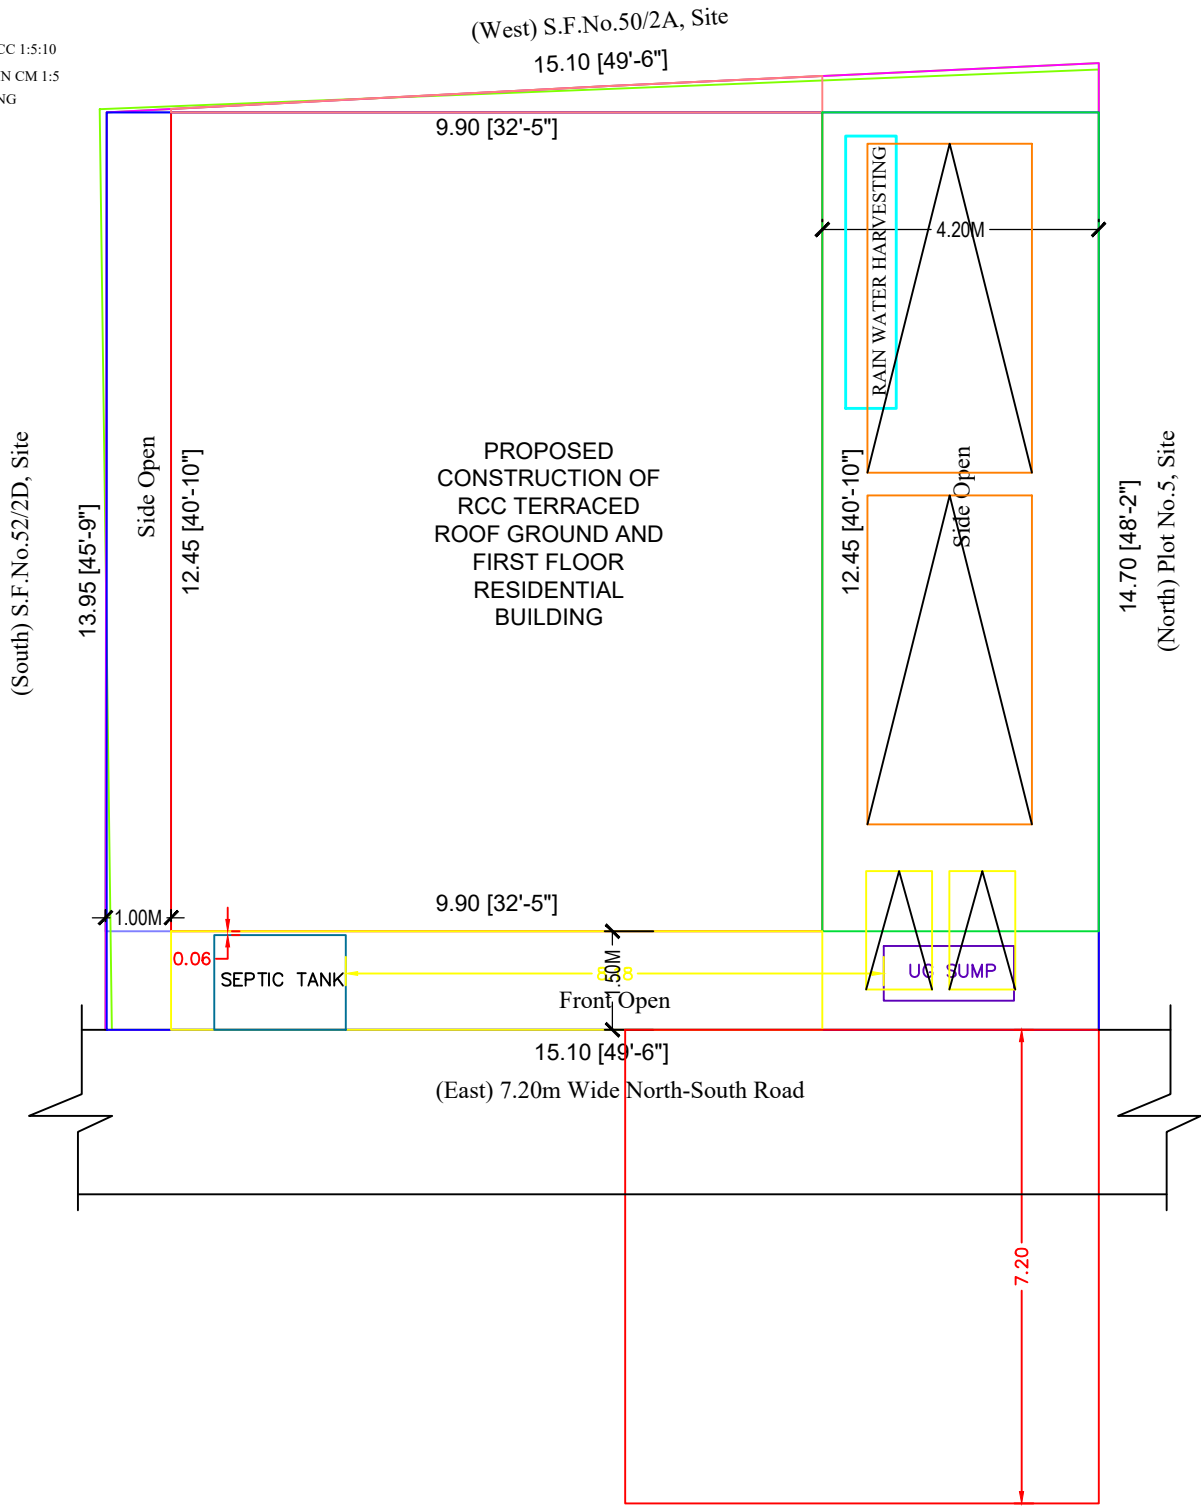

SITE PLAN