
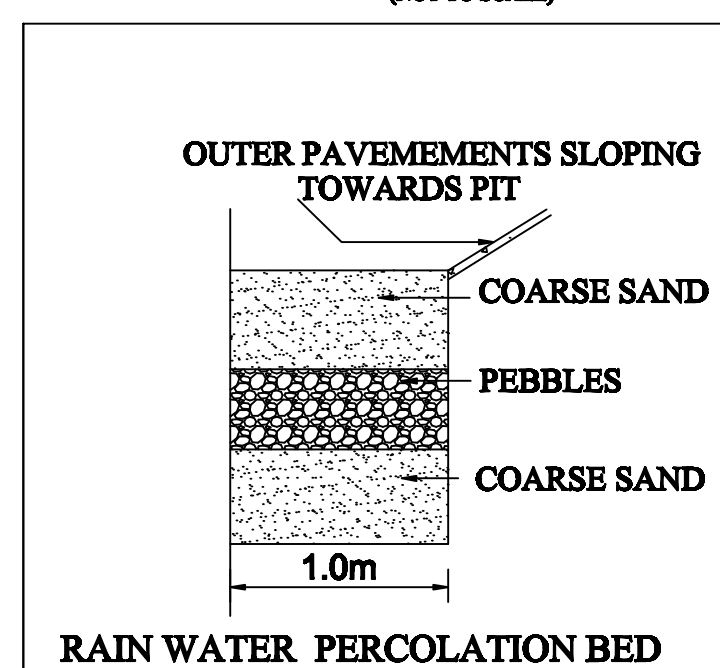
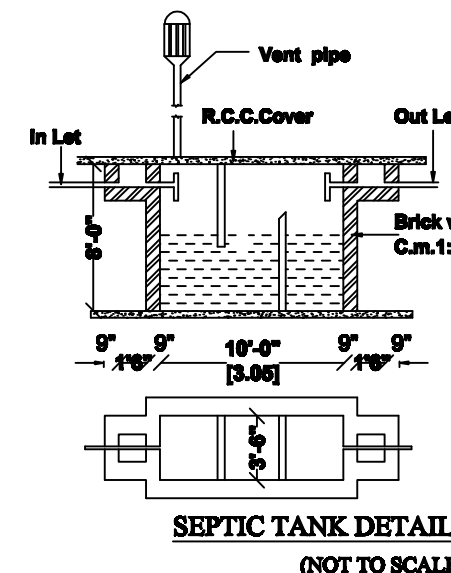
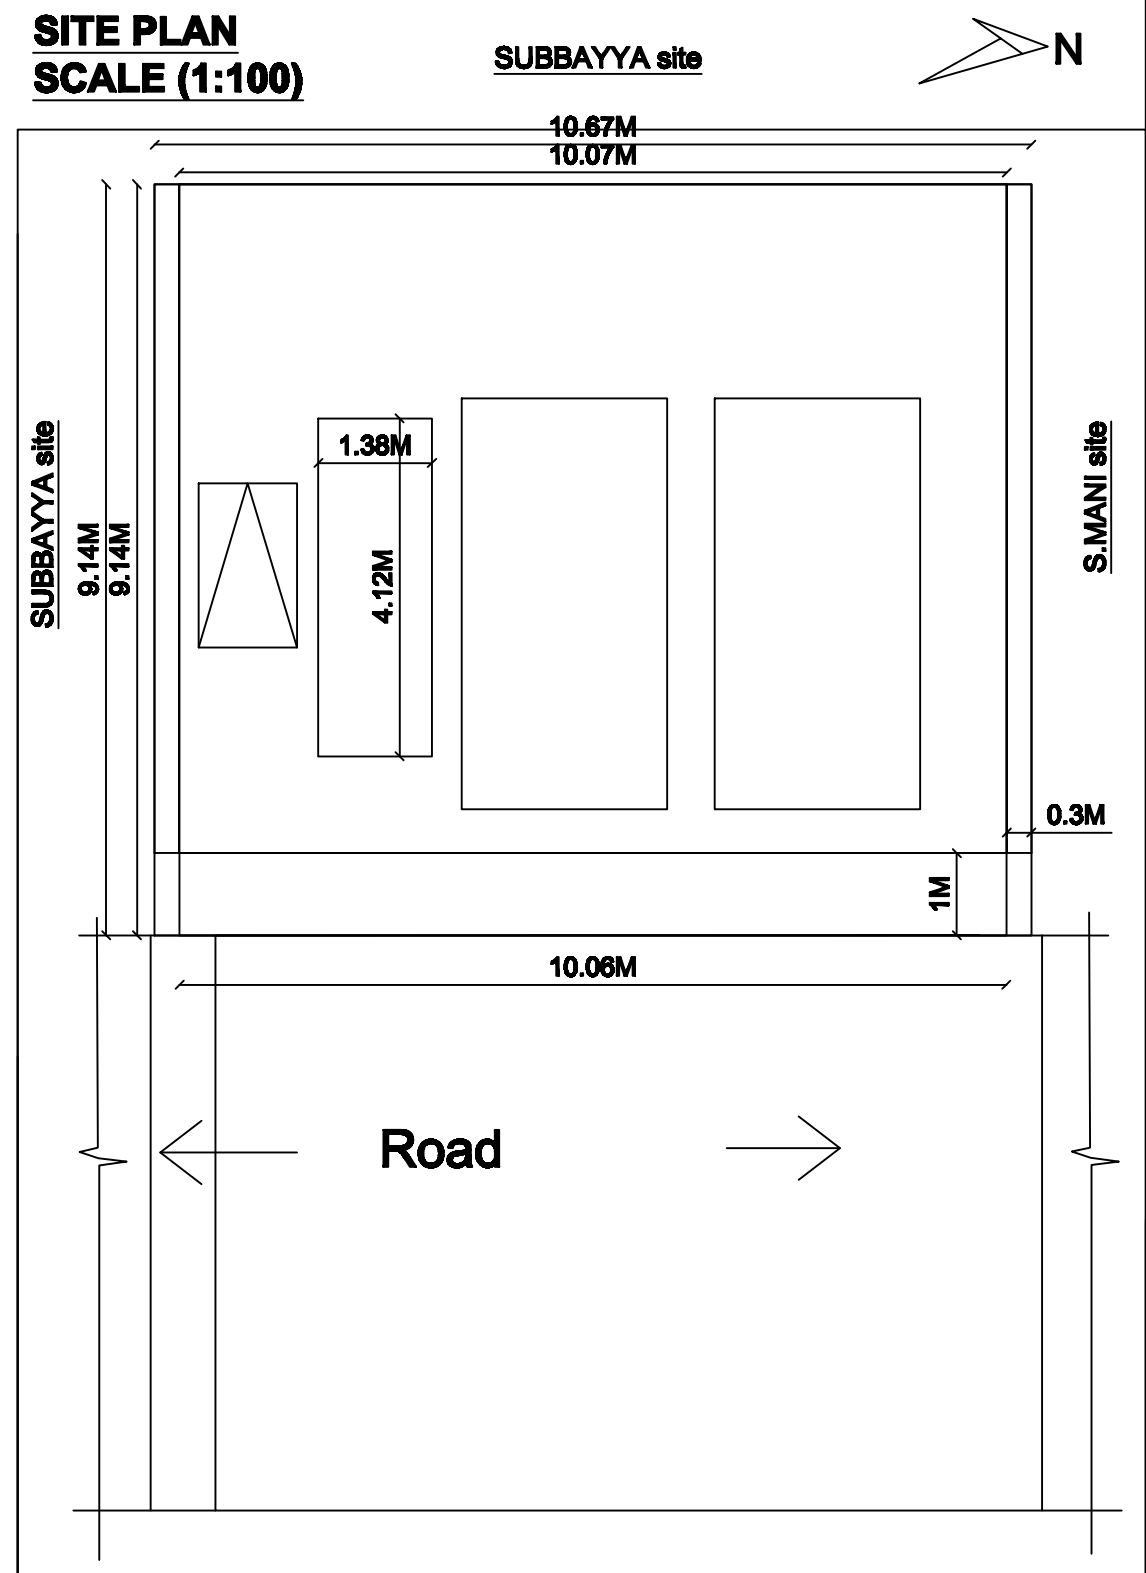
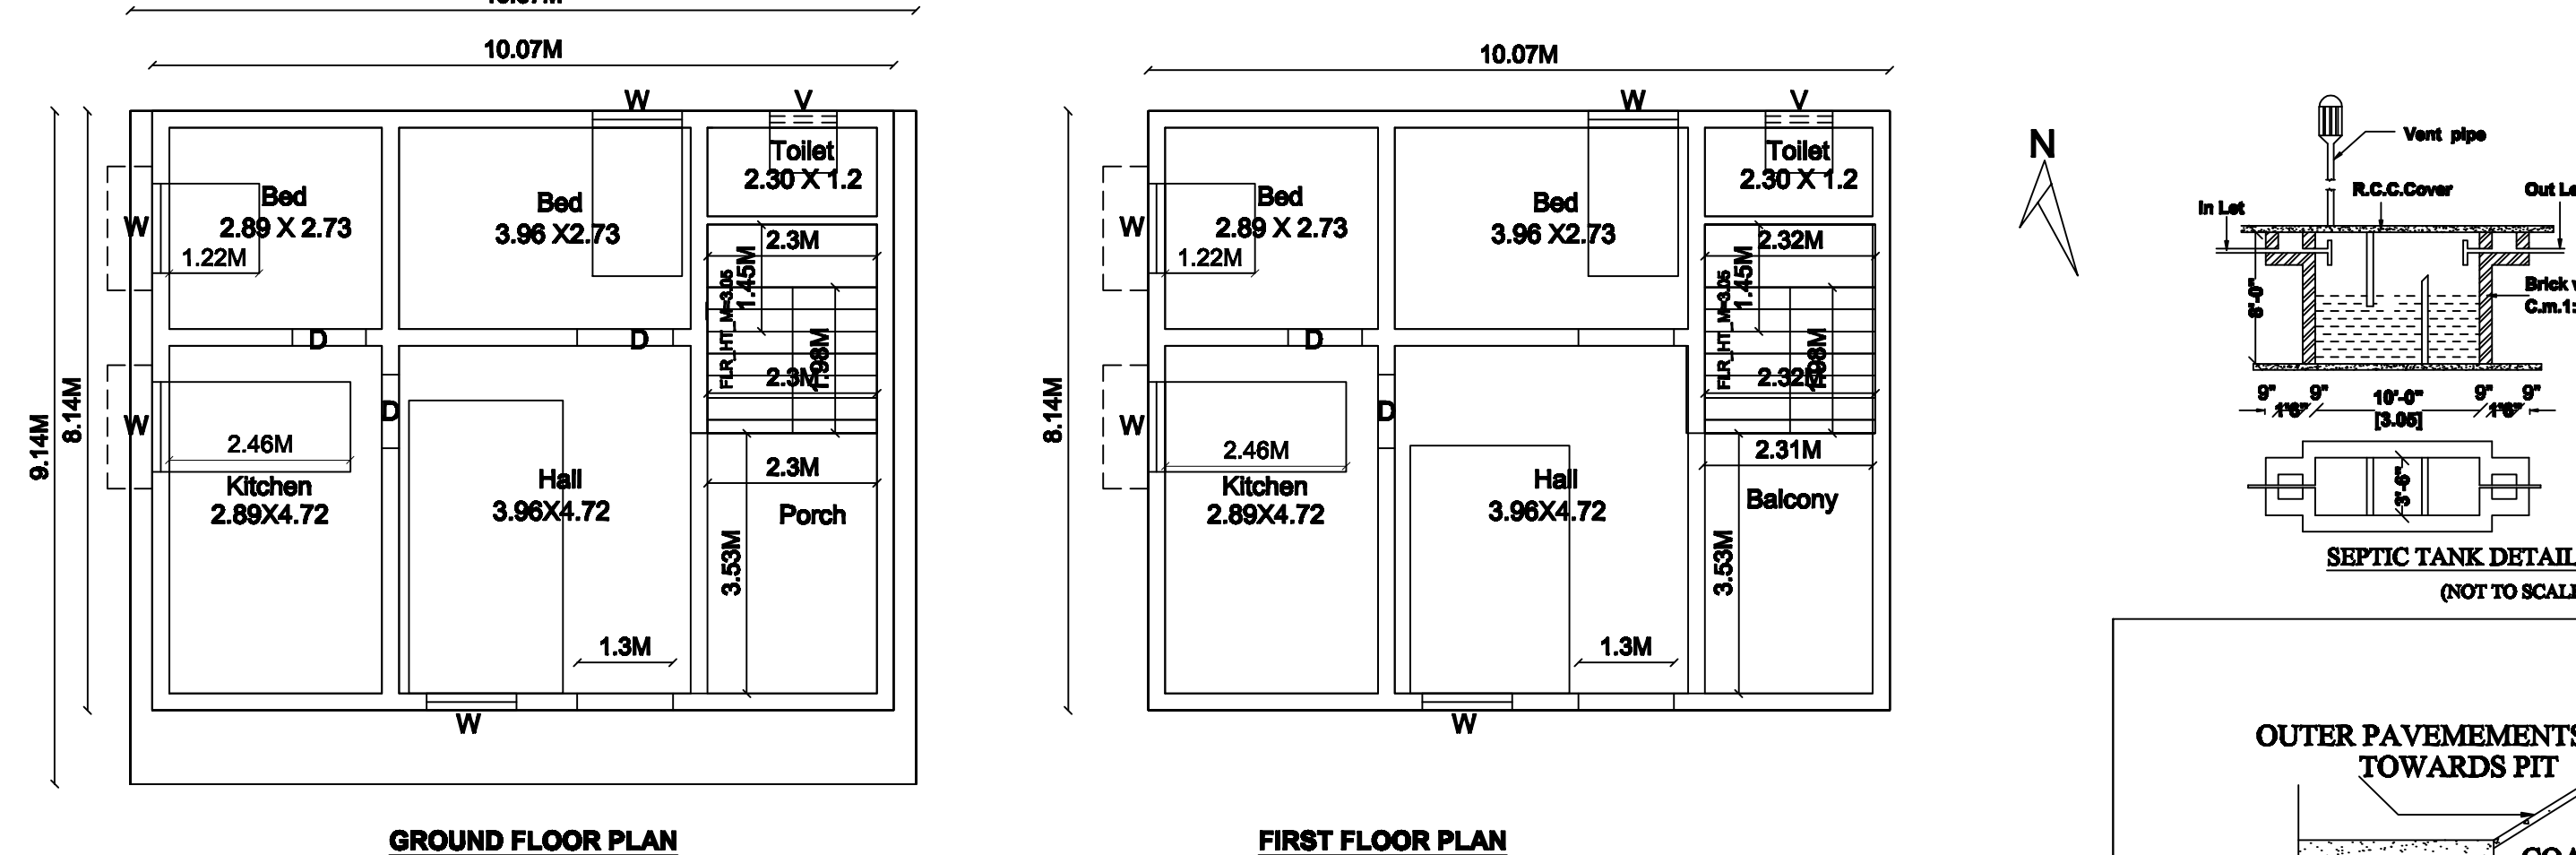



PLAN SHOWING THE PROPOSED CONSTRUCTION OF RESIDENTIAL BUILDING IN AFTER DEMOLISHING EXISTING BUILDING BEING DOOR NO:-6/20A1, SURVEY NO:659/9, HOSPITAL WEST STREET 1, WARD N0:-10,AMBATHURAI VILLAGE AND CHINNALAPATTI TOWN PANCHAYAT, ATHOOR TALUK, DINDIGUL DISTRICT.

SCALE 1"=8'0" (or) 1:100

APPLICANT NAME :- GANDHI ,S/O.SIVASUNDHARAM

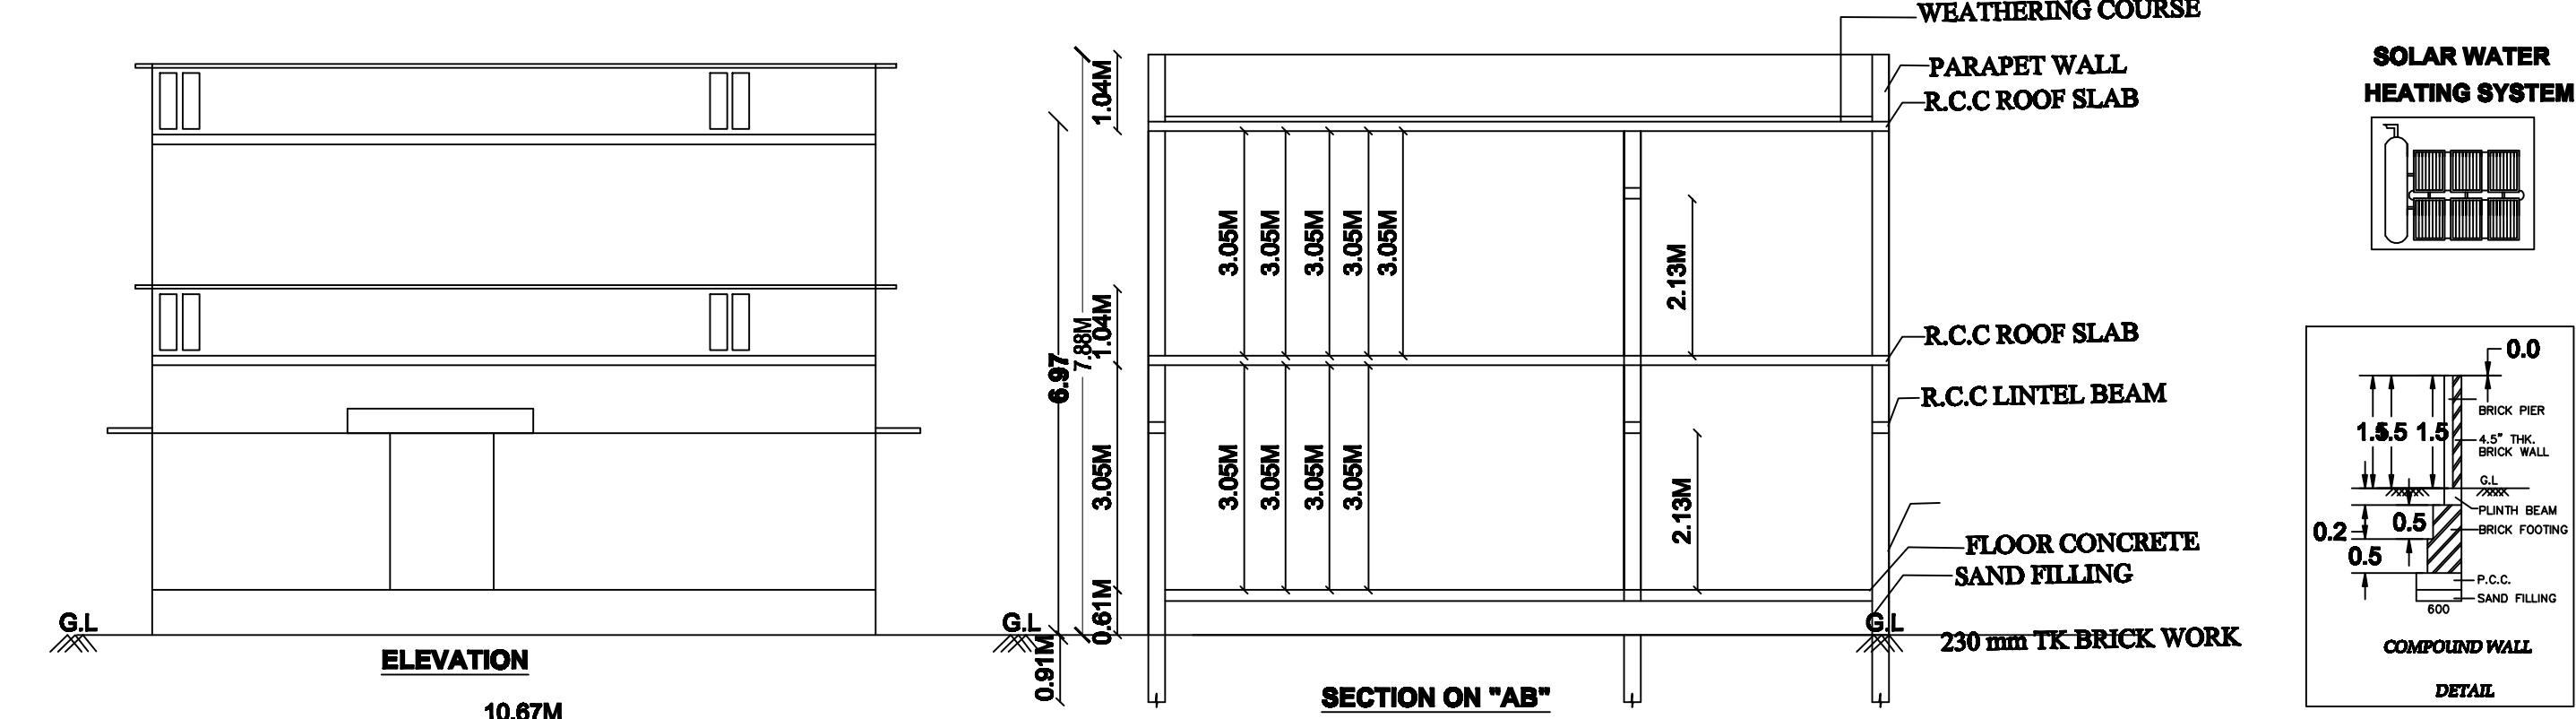

RWH_CAPACITY_L=1200LTRS

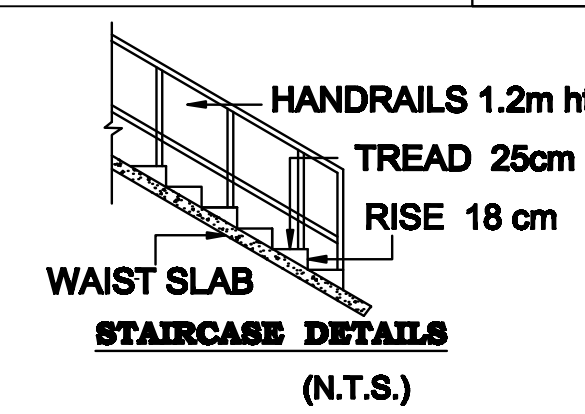

COLOUR INDEX	
SITE BOUNDARY	
EXISTING ROAD	
RAINWATER HARVESTING BED	
DRIVE WAY	



DT	DOOR	1.06 X 2.13
W	WINDOW	0.91 X 2.13
V	VENTILATOR	0.76 X 2.13
		1.22 X 1.22
		0.91 X 0.61

PRO. AREA DETAILS	Sq.Ft.	Sq.M.
AREA OF THE SITE	1050.00	97.6
GROUND FLOOR AREA	882.00	81.97
FIRST FLOOR AREA	882.00	81.97
OPEN SPACE	168.00	15.61

APPLICANT

REGISTERED ENGINEER

CELL: 99409 06083

AKR ARCHITECTURAL

ER.A.KANAGARAJ, B.TECH

4-2-9, F-1, HIGH SCHOOL ROAD

POONJOLAI CHINNALAPATTI

Building Permission

Roc.No:-798/2024/C

Building Permission :-46/2024-2025

/E Signed/

Excutive officer

Special Grade Town Panchayat

Chinnalapatti

Dindigul District