
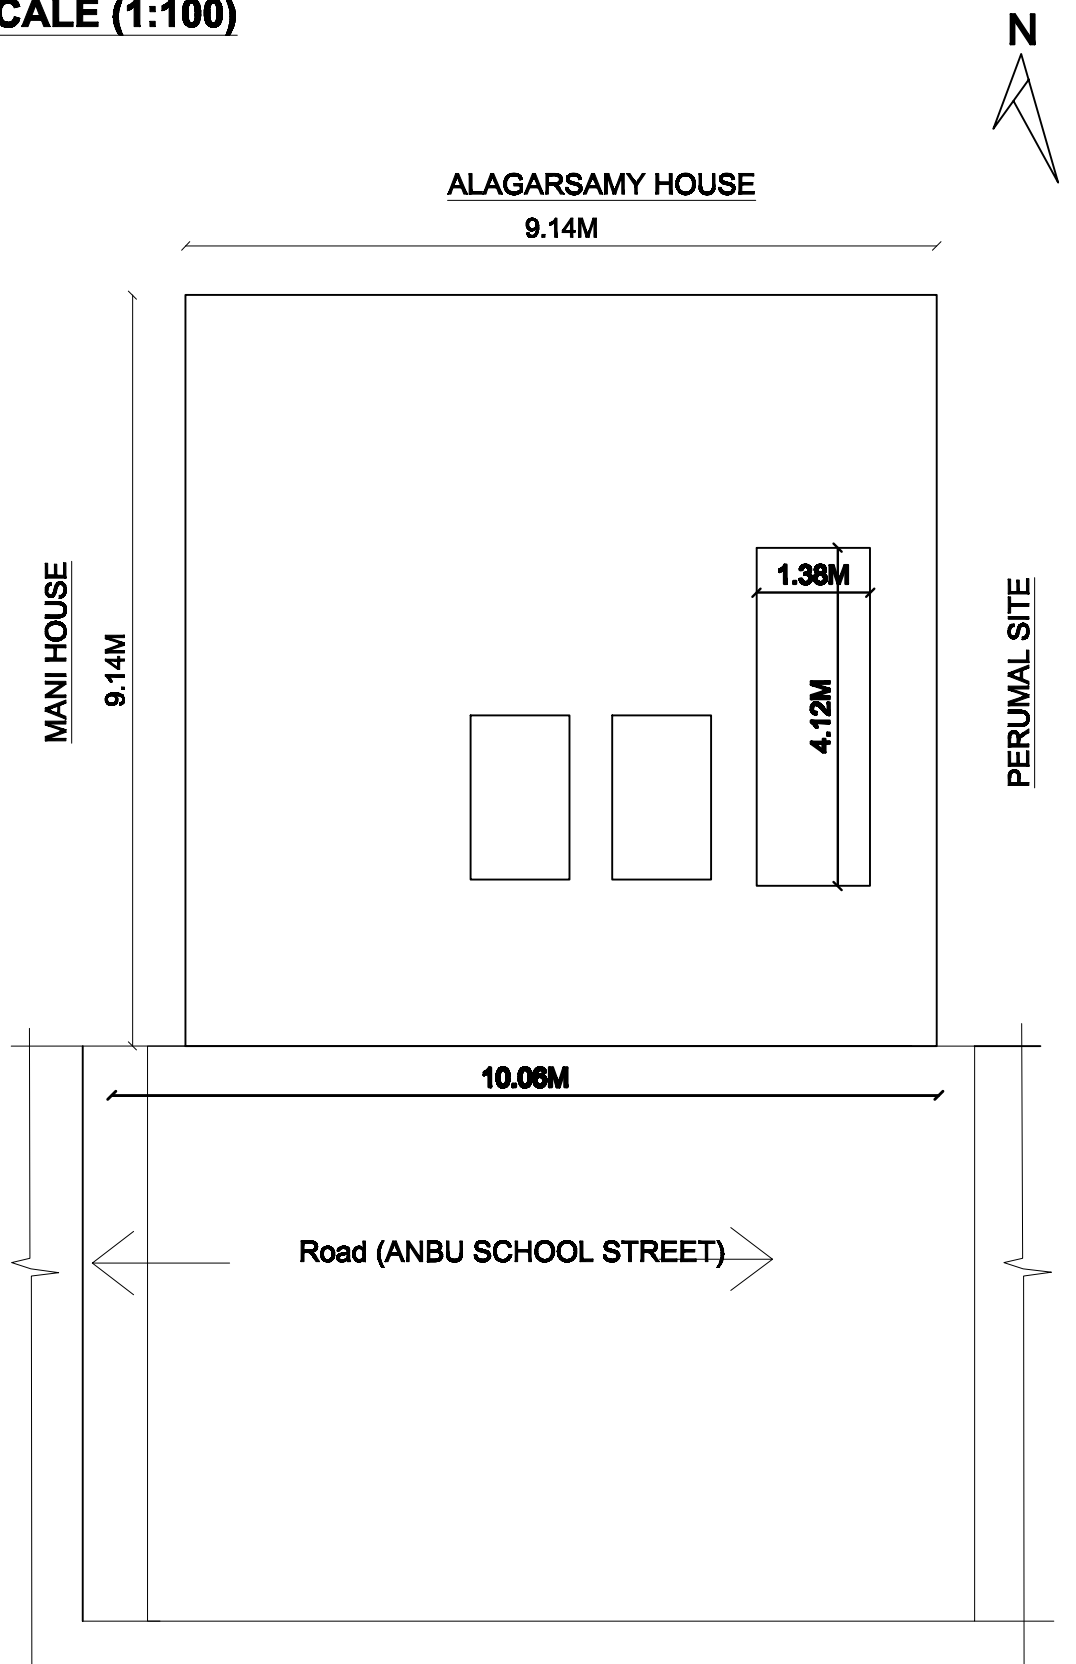
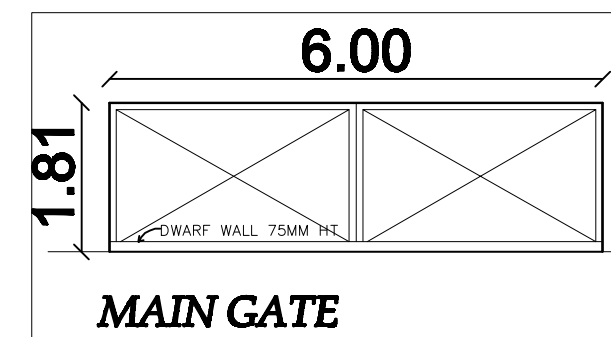
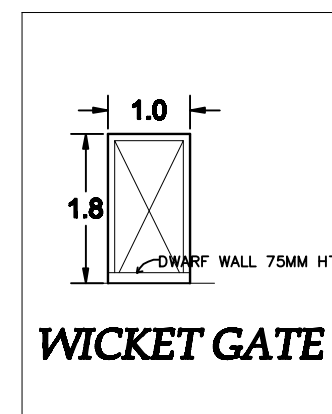
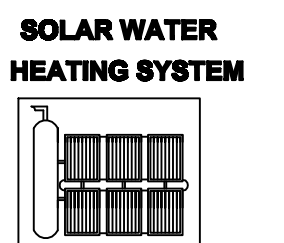
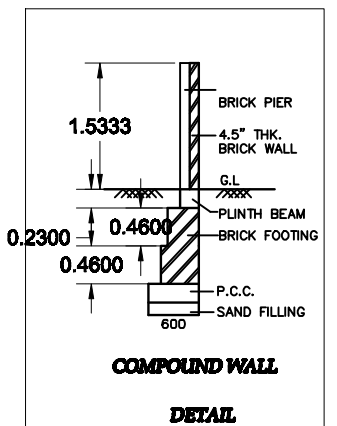
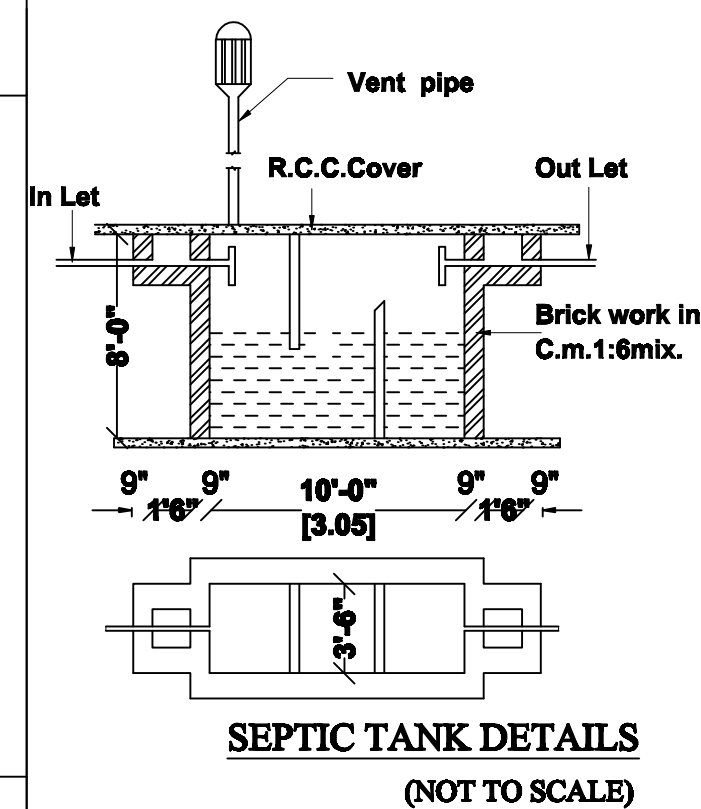
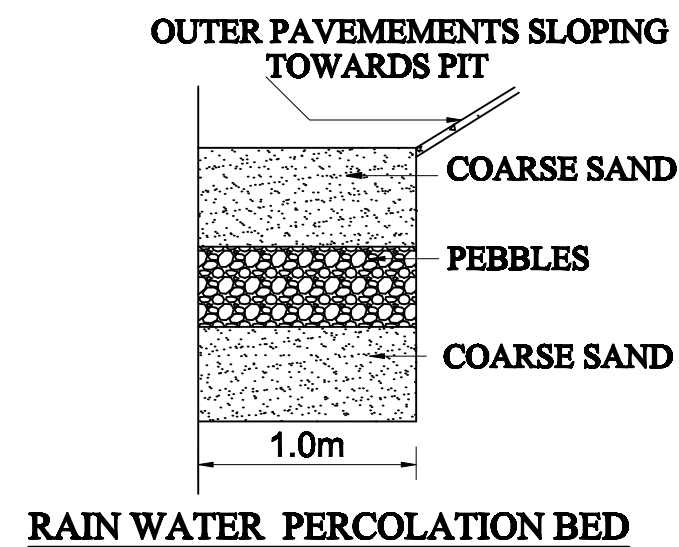
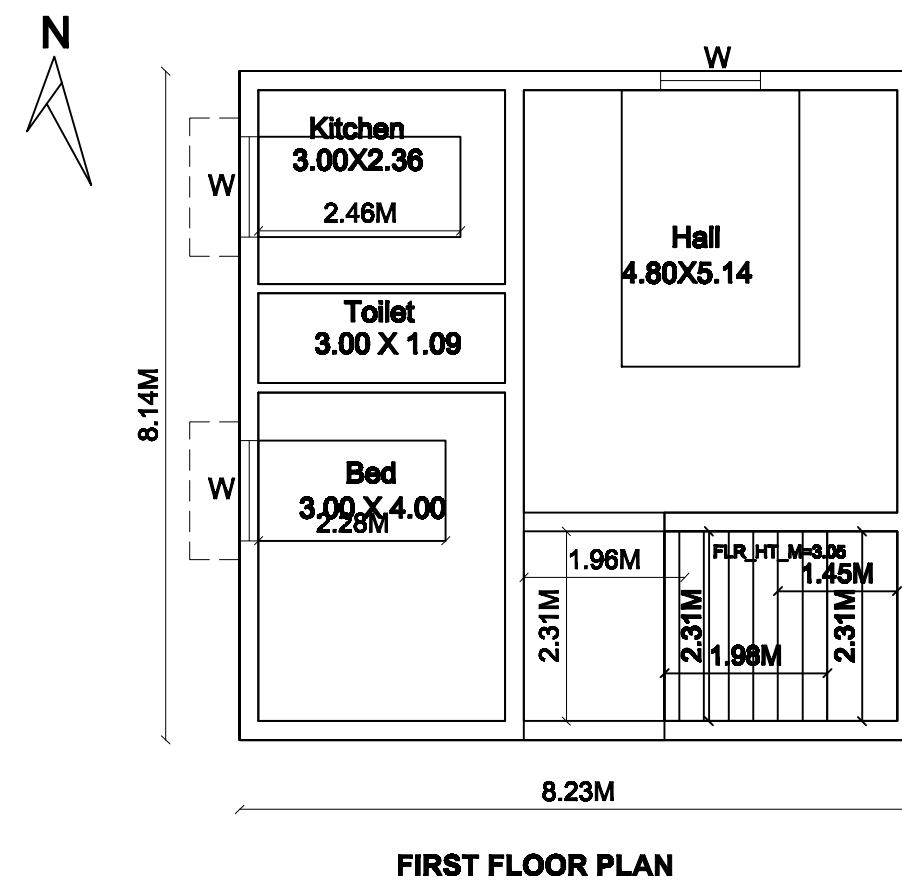
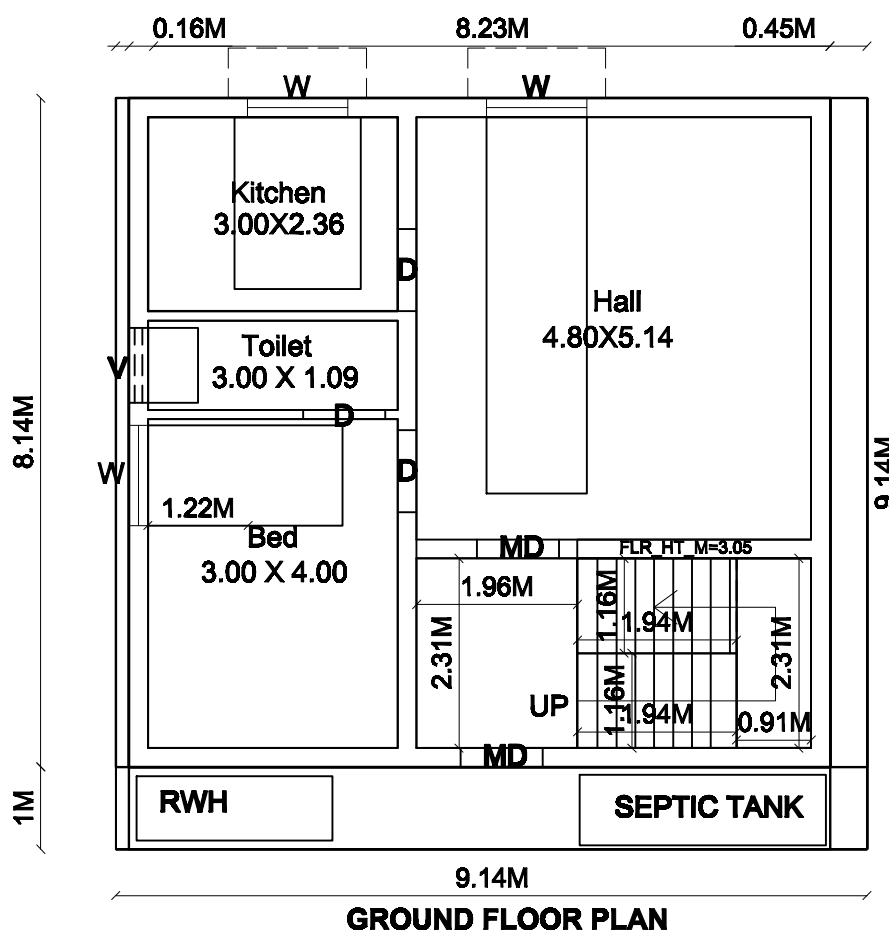


PLAN SHOWING THE PROPOSED GROUND AND FIRST FLOOR CONSTRUCTION OF RESIDENTIAL BUILDING IN, SURVEY NO:732/15, ANBU SCHOOL NORTH STREET, WARD NO:12, KEELAKKOTTI VILLAGE AND CHINNALAPATTI TOWN PANCHAYAT, ATHOOR TALUK, DINDIGUL DISTRICT.

SCALE 1"=8'0" (or) 1:100

APPLICANT NAME 1,- BHUVANENDRAN ,2.TMT.VANI

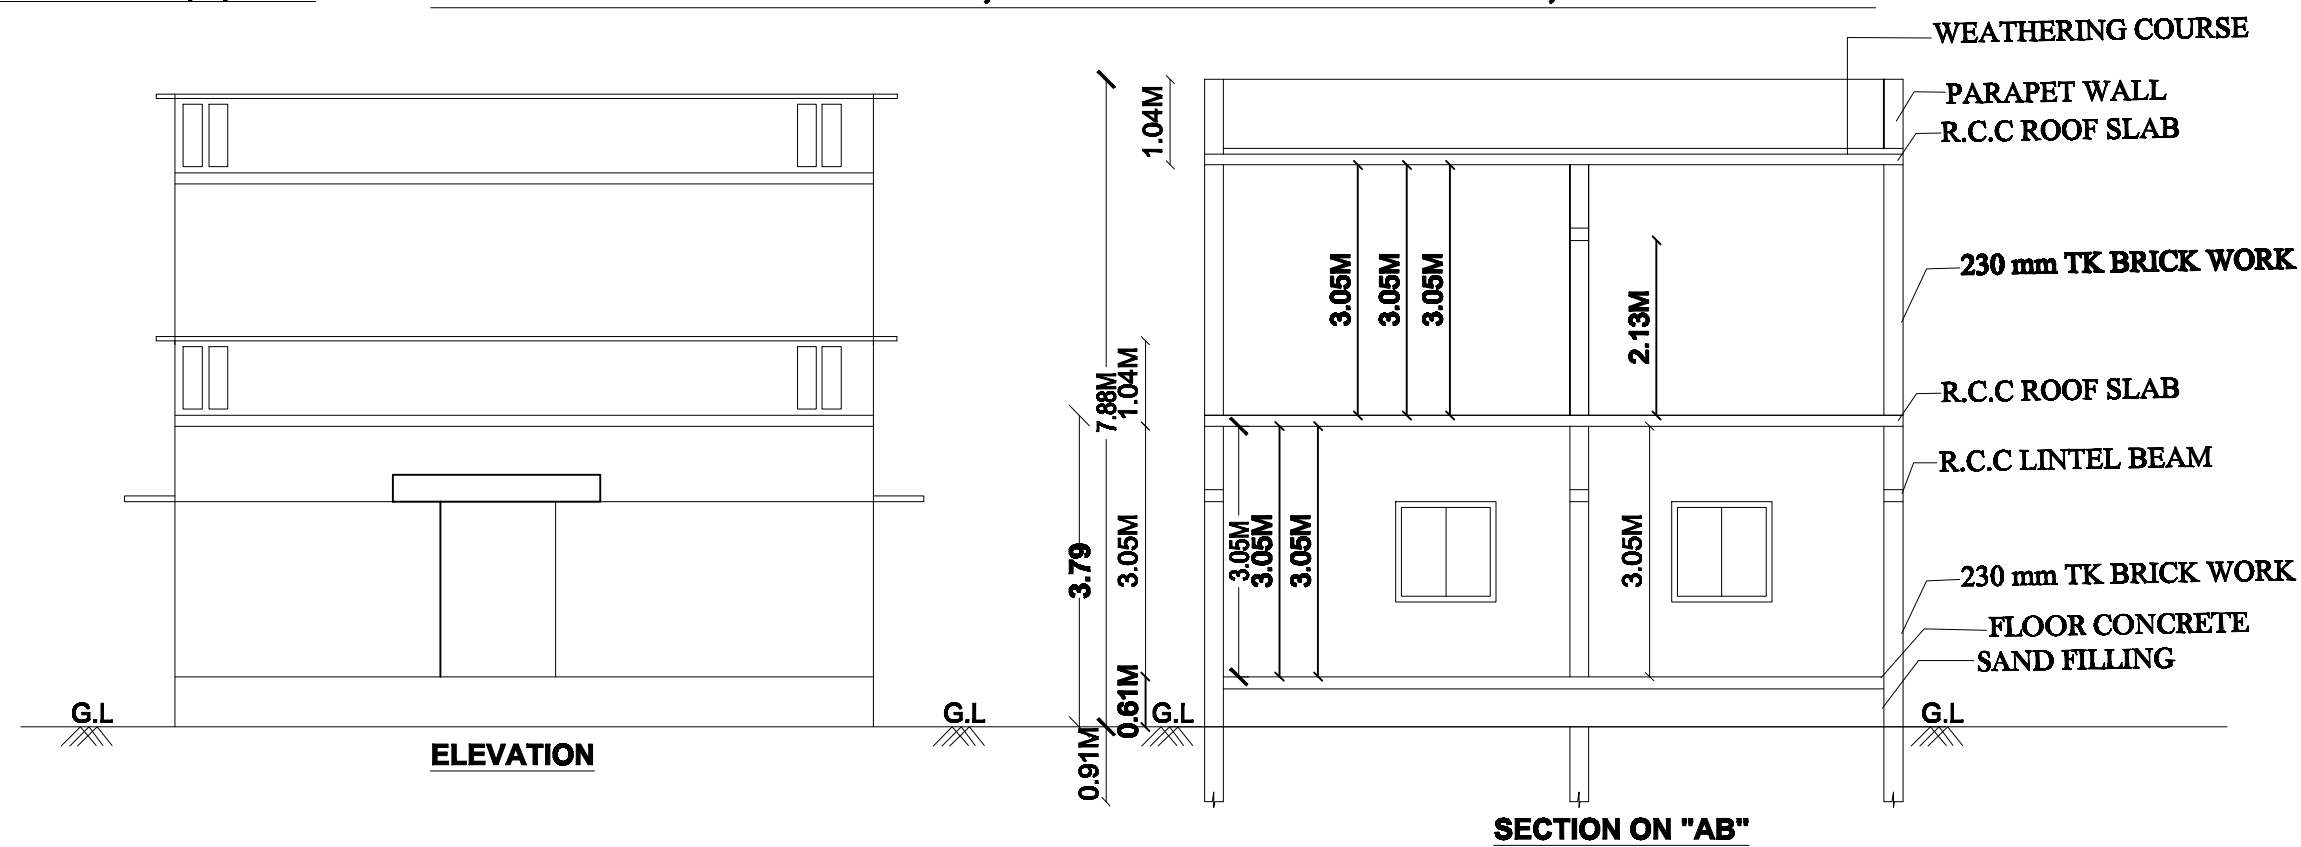

REGISTERED ENGINEER


APPROVED BY

Building Permission
Roc.No:-864/2024/C

Building Permission :-45/2024-2025
/E Signed/
Excutive officer
Special Grade Town Panchayat
Chinnalapatti
Dindigul District

SCHEDULE OF JOINERIES

MD	MAIN DOOR	1.06 X 2.13
D	DOOR	0.91 X 2.13
D1	DOOR	0.76 X 2.13
W	WINDOW	1.22 X 1.22
V	VENTILATOR	0.91 X 0.61

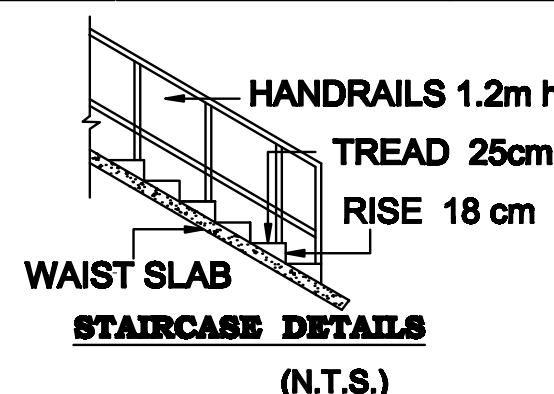

PRO. AREA DETAILS	Sq.Ft.	Sq.M.
AREA OF THE SITE	900.00	83.64
GROUND FLOOR AREA	747.00	69.43
FIRST FLOOR AREA	747.00	69.43
OPEN SPACE	153.00	14.21

COLOUR INDEX

SITE BOUNDARY
PROPOSED BUILDING

EXISTING ROAD
RAINWATER HARVESTING BED
DRIVE WAY

