
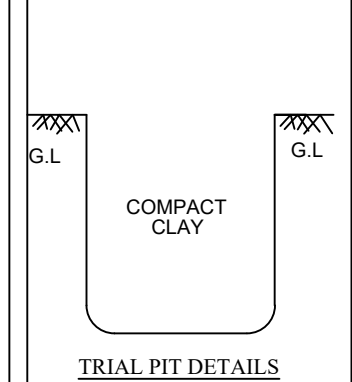
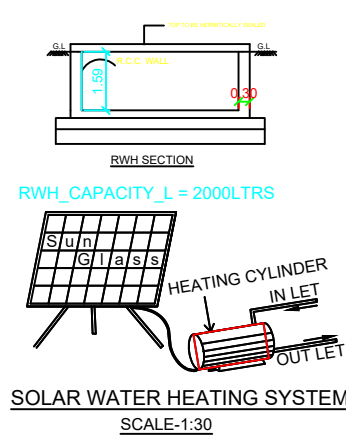
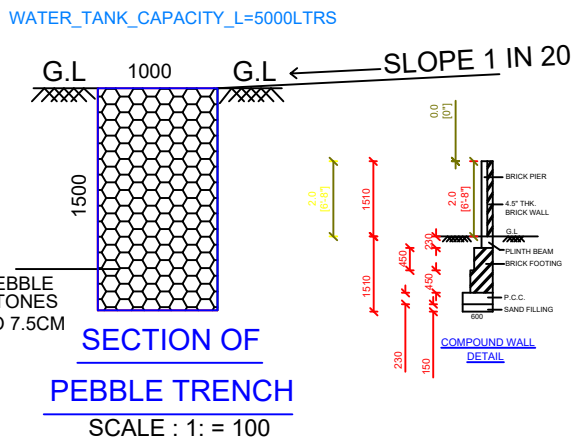
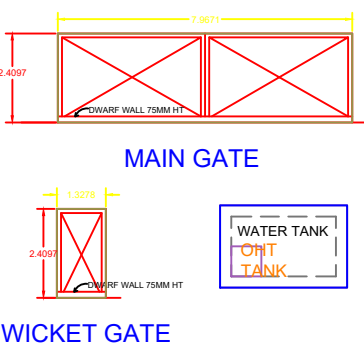
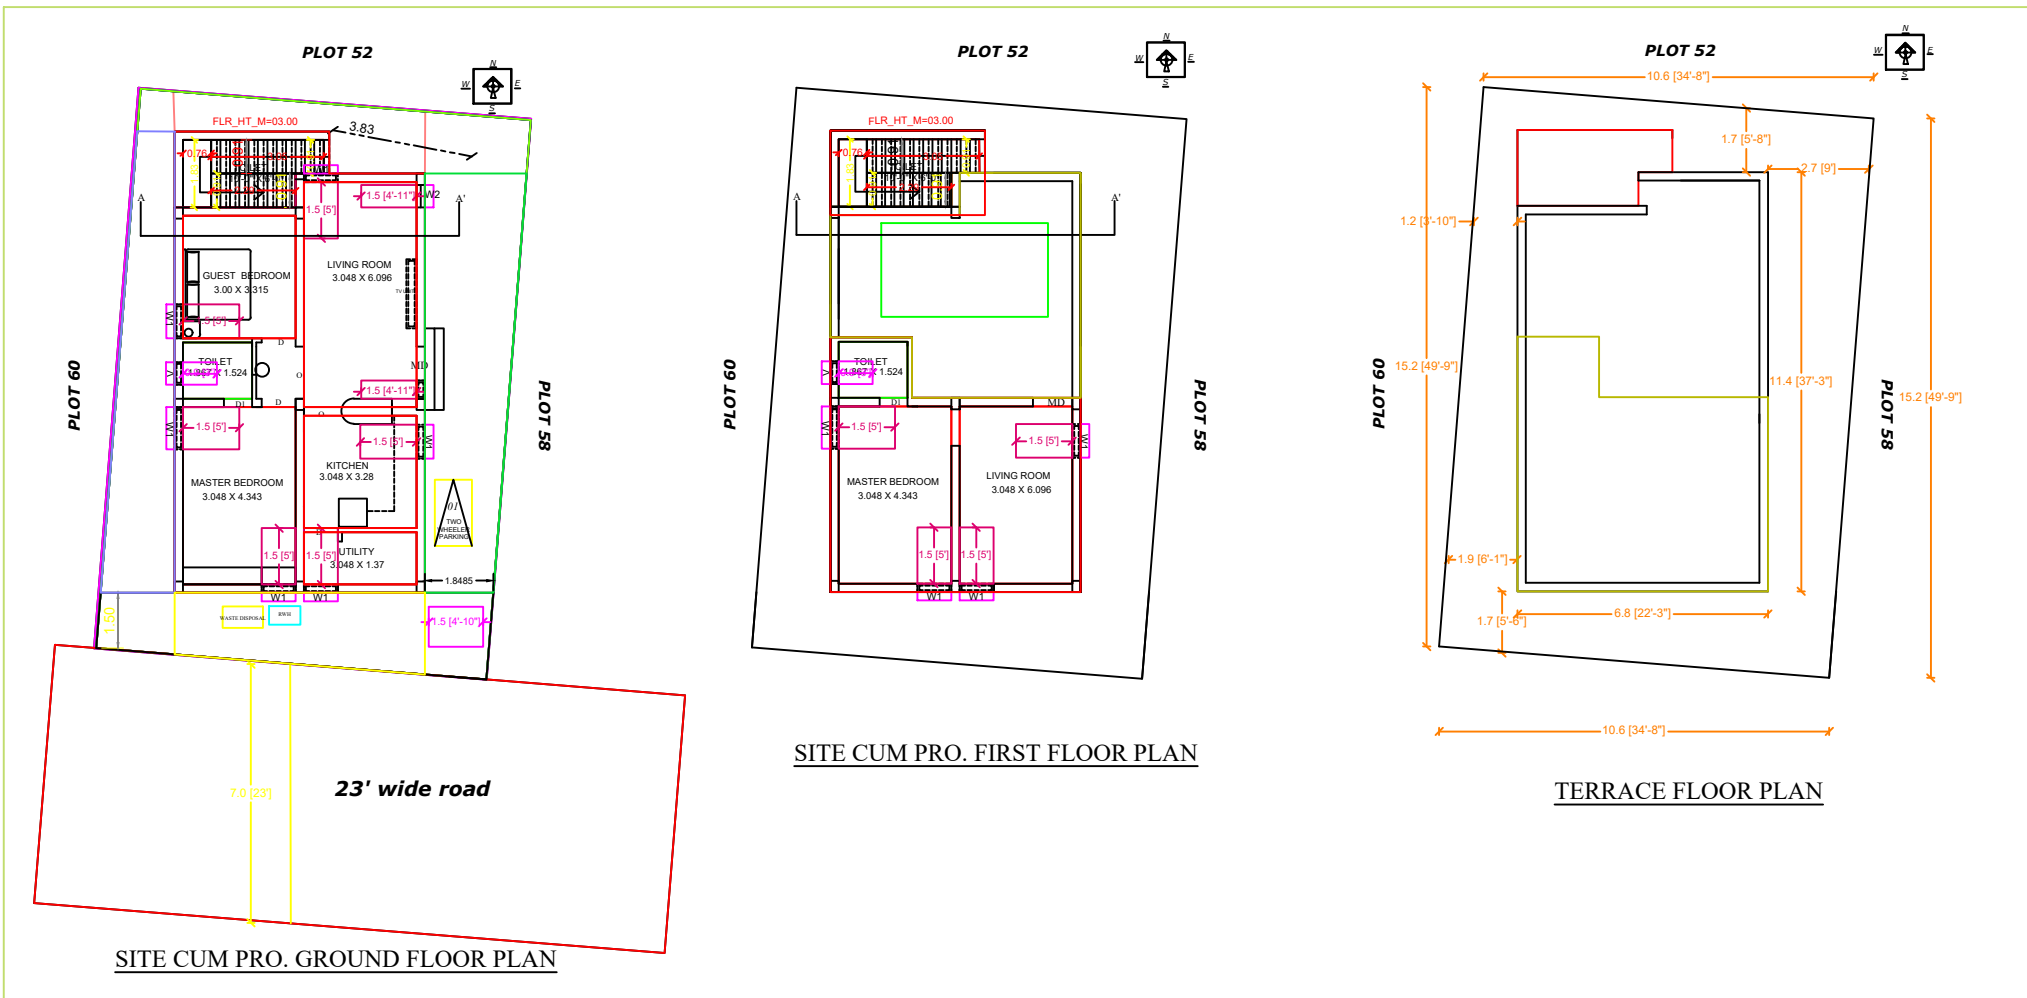
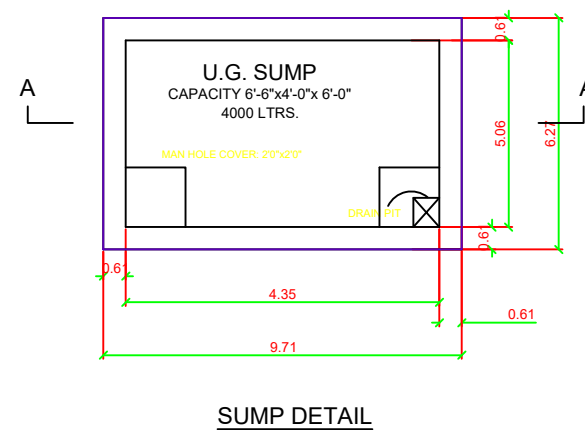
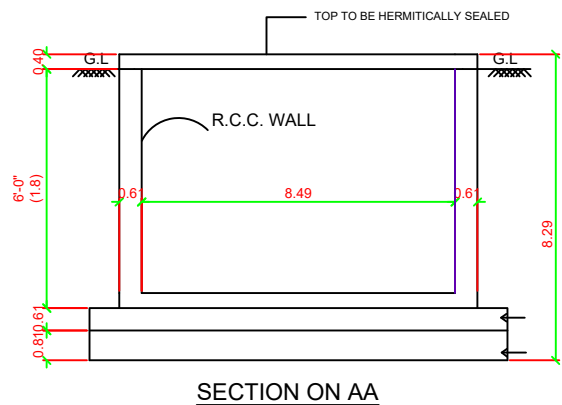
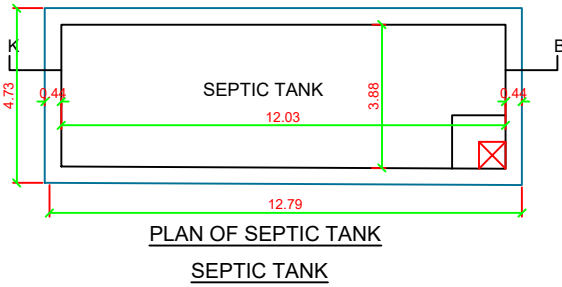
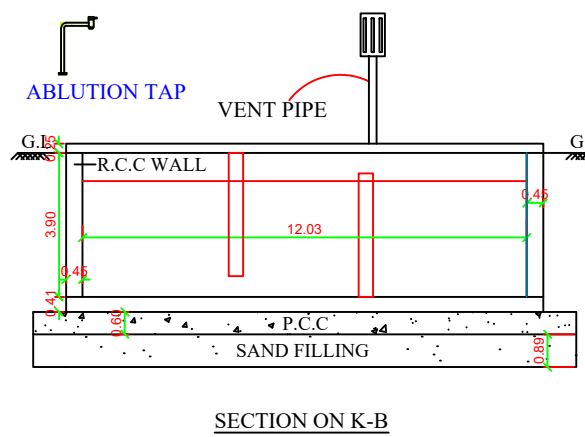
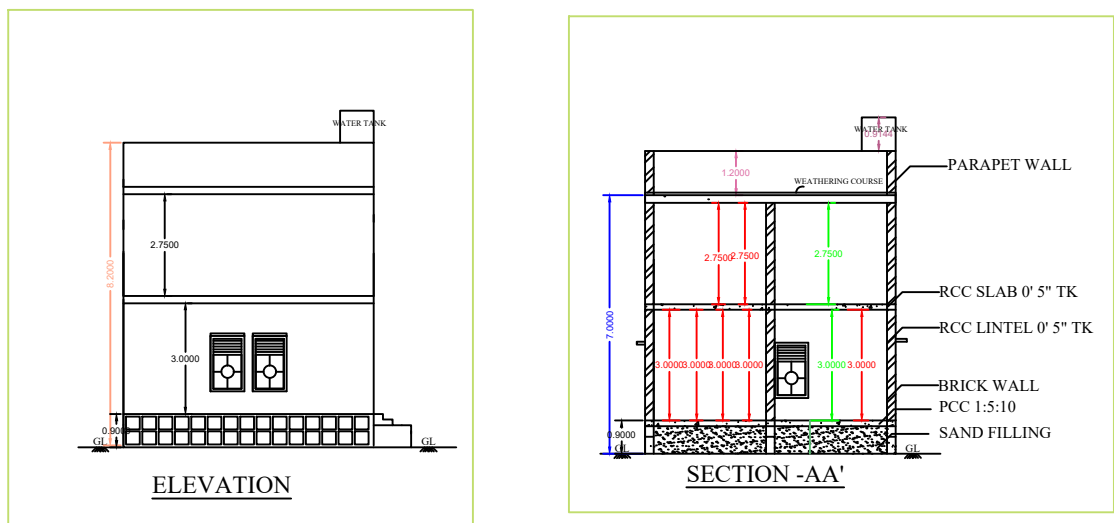
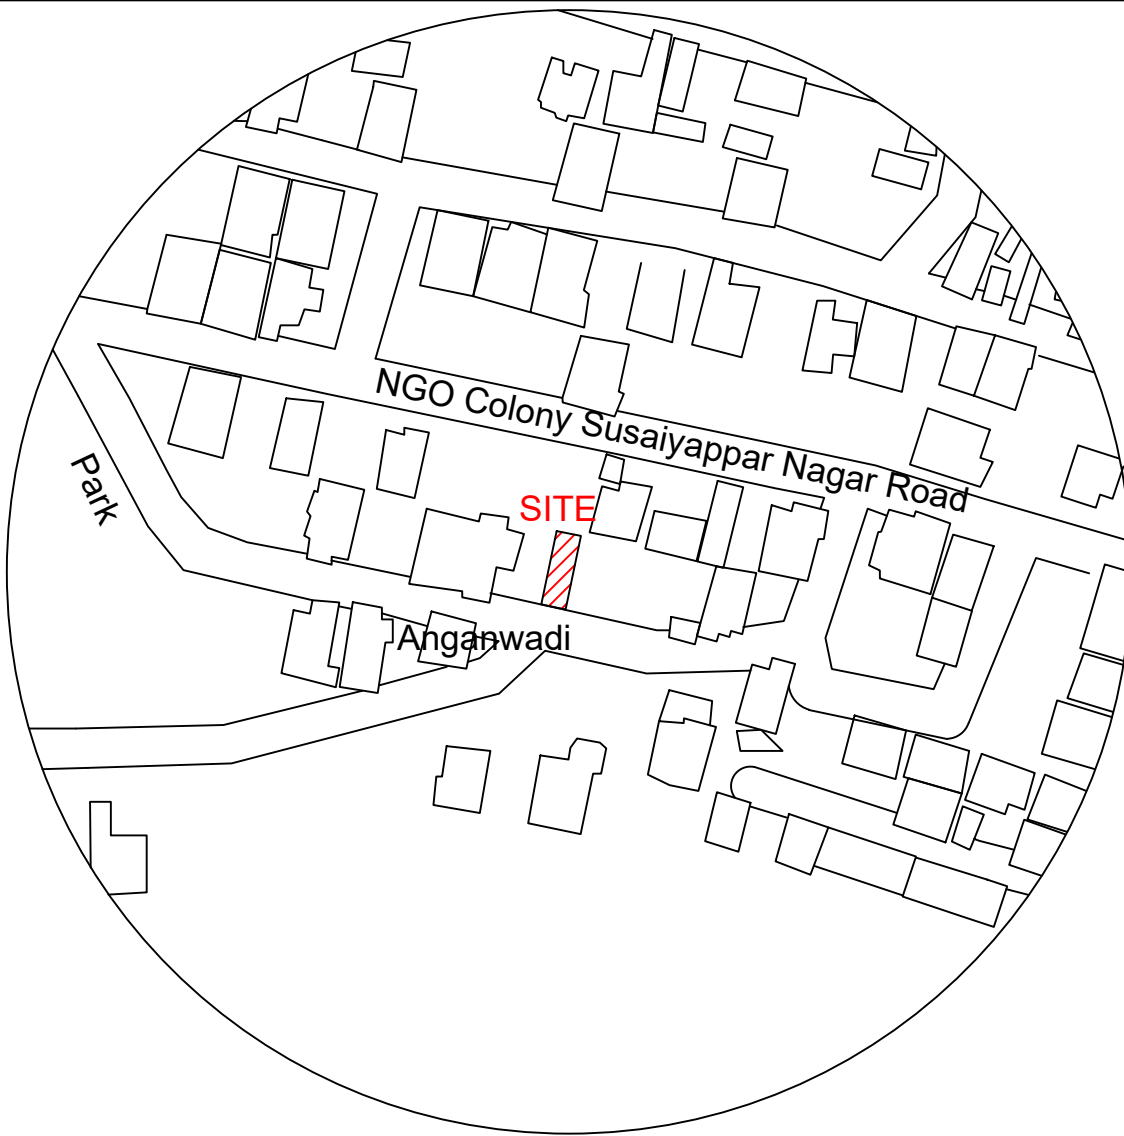


PLAN SHOWING THE PROPOSED CONSTRUCTION OF GROUND & FIRST FLOOR R.C.C ROOF RESIDENTIAL BUILDING IN SURVEY NO. 269/16, PATTa NO. 6256, WARD NO.- , PLOT NO: 59, AT NGO COLONY, NILAKOTTAI, NILAKOTTAI TOWN PANCHAYAT, NILAKOTTAI TALUK, DINDIGUL DISTRICT, TAMIL NADU.
NAME OF THE APPLICANT: MR. KARTHI CELLAMUTHU S/O MR. CELLAMUTHU

KEY PLAN (NOT TO SCALE)
RADIUS : 100 m

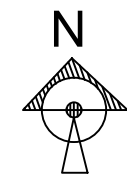

APPROVAL AUTHORITY

AREA STATEMENT	SQ.M	SQ.FT
Area As Per Patta	163.00	1754.52
As Per Document	162.58	1750.00
Proposed G.F Area	81.79	880.38
Proposed F.F Area	48.86	525.92
Built Up Area	122.86	1322.45
Open Space Area	80.79	869.62
Carpet Area	91.86	988.77
F.S.I Area	122.86	1322.45
Non F.S.I Area	0	0
F.S.I	0.76	
Plot Coverage	50.31	
No. of Car Parking	0	
No. of Two Wheeler Parking	1	

SCHEDULE OF JOINERIES (IN M)			
Description	Size in m	Sill	Top
MD Main Door	0.91 x 2.13	-	2.13
GD Grill Door	1.35 x 2.13	-	2.13
D1 Door	0.91 x 2.13	-	2.13
D2 Door	0.84 x 2.13	-	2.13
O Opening	1.50 x 2.13	-	2.13
W1 Window	1.22 x 1.50	0.53	2.13
W2 Window	0.61 x 1.50	0.53	2.13
V Ventilator	0.61 x 0.90	2.51	3.50

APPLICANT DETAILS & SIGNATURE

KARTHI CHELLAMUTHU S/O CHELLAMUTHU
REGISTERED ENGINEER / ARCHITECT

S.R. PONMANOJ, M.A., B.E.,
Registered Engineer,
RE / Cr.II / 2022 / 012,
Nilakottai - 624 203.
Cell : 84990 35050
Vacant Land Tax No : -